


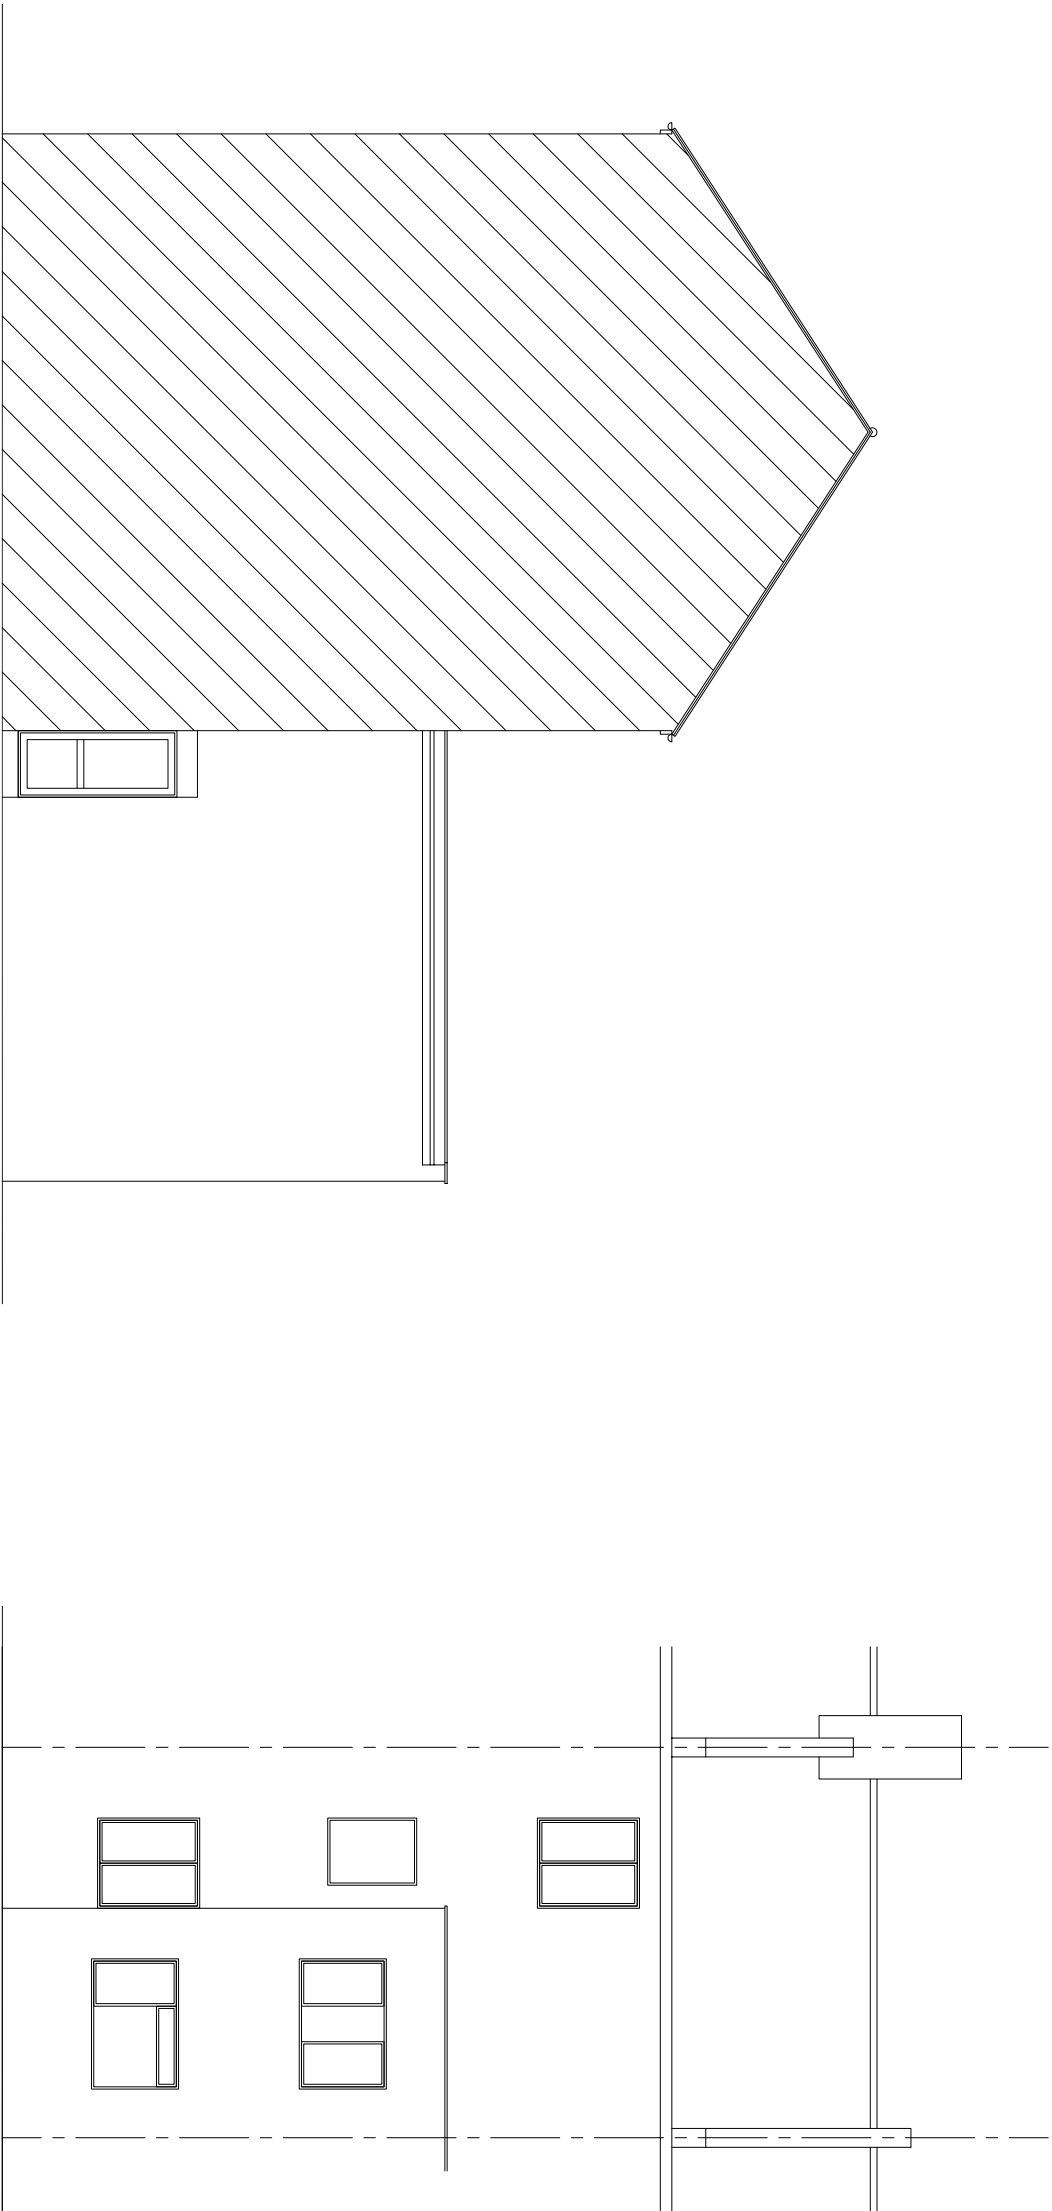


SIDE ELEVATION

REAR ELEVATION

TITLE		ADDRESS	
SURVEY DRAWINGS		10 ARIEL ROAD, LONDON, NW6	

CLIENT		SCALE		DATE	
Mr. C. NORMAN		1:100 @ A3		JUNE 2015	
DRAWING NO.		150612/02		REV.	

 

URBAN REGEN LONDON Ltd.

Tel: 07970 647 449 Fax: 020 8963 9991 Email: urrlondon@aol.com