




01 Proposed Front Elevation
Scale 1:100@A3



02 Proposed Rear Elevation
Scale 1:100@A3

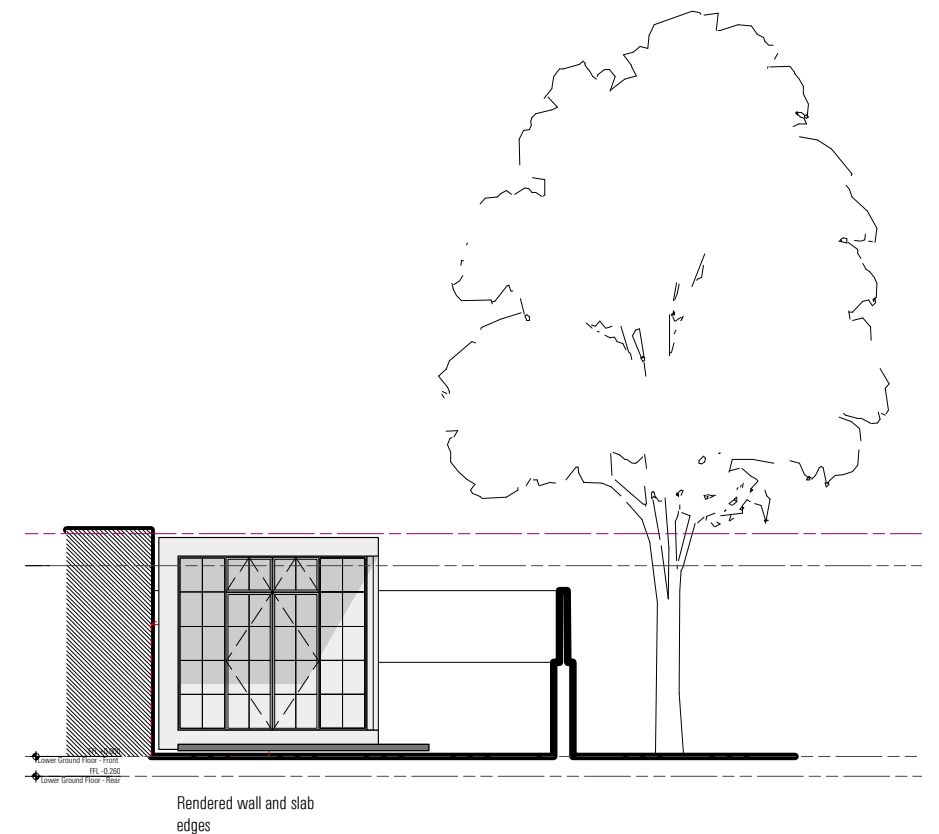

03 Proposed Back garden Rear Elevation - Cabana
Scale 1:100@A3



| Revisions | | |
|-----------|------------|--|
| P1 | 02.07.2015 | Planning application |
| P2 | 06.10.2015 | Main entrance door revised; floor to rear reduced 100mm less |

Information contained within this drawing is the sole copyright of T.A.L.U. and is not to be reproduced without express permission. No implied licence exists. This drawing not to be used for land transfer or valuation purposes. Do not scale from this drawing. All dimensions & levels are to be checked on site by the contractor. Issued for purposes indicated only. Drawing errors and omissions to be reported to the architect.

| | | | |
|---|---|-----------------|---------------|
| Client Toby and Carla | Enric Torner enrictorner@icloud.com 07577016437 | | |
| Project Fitzroy Road NW1 8TU | Status Planning | Drawn ET | Checked AD |
| Drawing Title General Elevations Proposed Front & Rear Elevations | Scale 1:100 @ A3 | Date May '15 | |
| Drwg. No. & Revision Fitz-GE01-P2 | | | |