



EXISTING ELEVATION
 SCALE 1:50

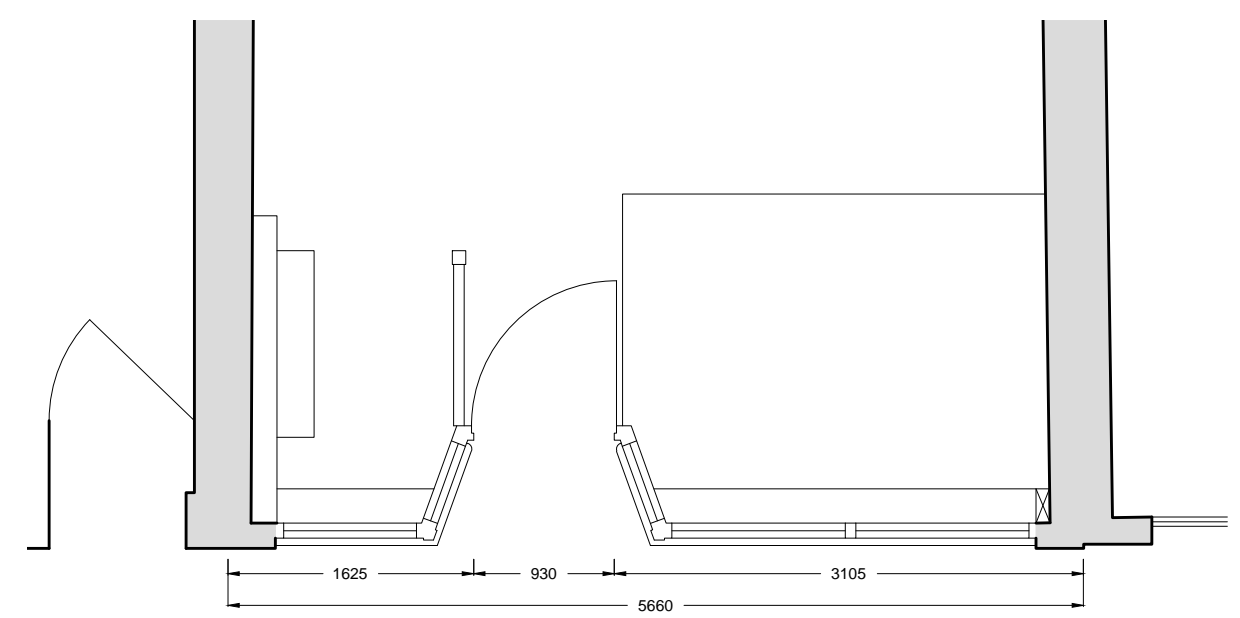

EXISTING GROUND FLOOR PLAN
 Scale 1:50

**MEASUREMENTS
 INDICATIVE ONLY
 SUBJECT TO DETAILED
 SITE SURVEY**

 

REV	DATE	NOTES	INT
1	14.07.14	First Issue	MG

Project title Camden High Street	Scale @ A3 1:50
Drawing title Existing Plan and Elevation	Drawn MG Checked BMA
Drawing no. 14010_PL_002	