


NOTES

Do not scale dimensions from this drawing except for Local Authority/planning purposes.

The contractor is responsible for checking dimensions, tolerances and references. Any discrepancies to be verified with the Project Manager before proceeding with the works.

This drawing is copyright to DHP and may not be reproduced in any form without prior written consent.

All current drawings and specifications for the project must be read in conjunction with the designers hazard and environment assessment record.

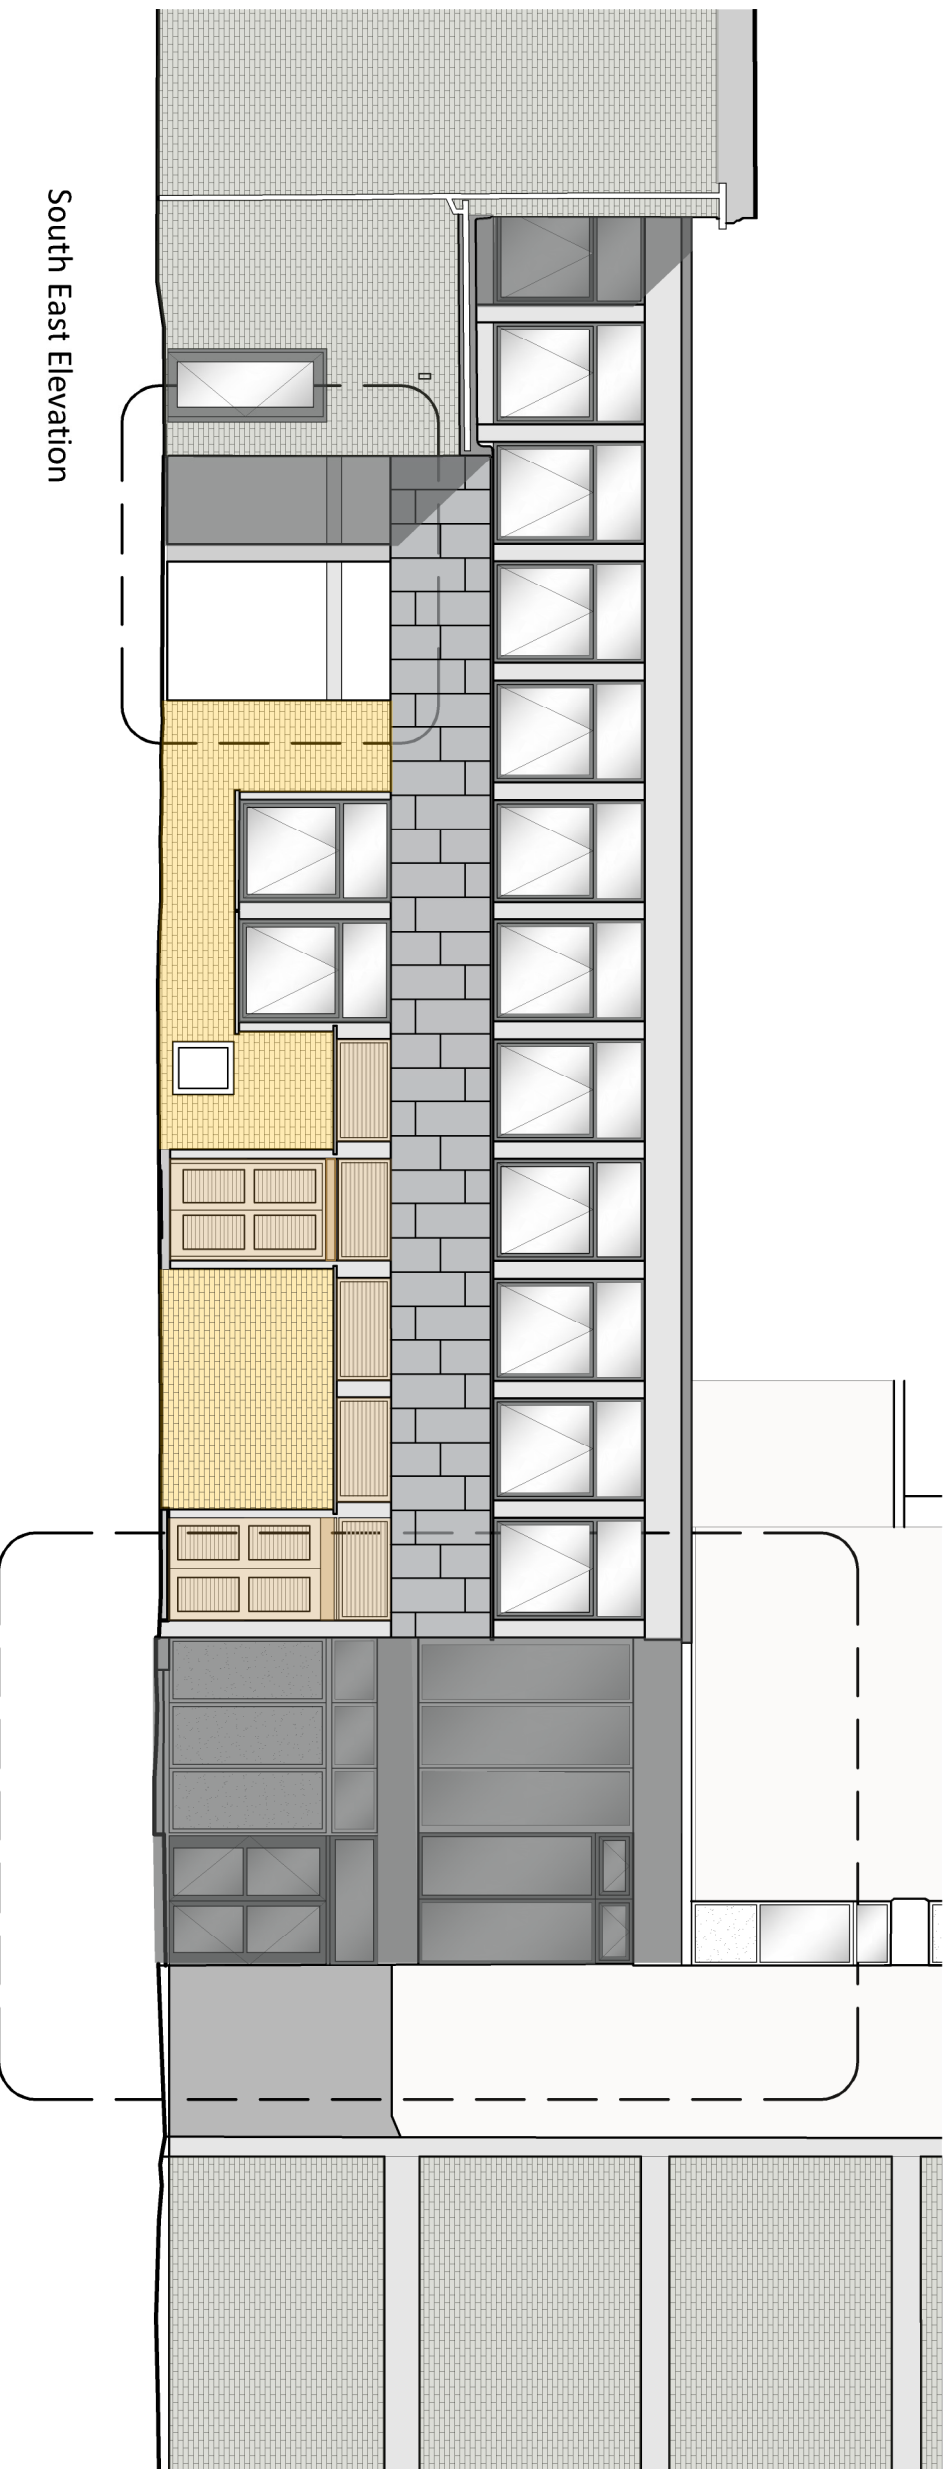

South East Elevation

Rev	Date	Description	CHK

243 Brooklands Road  
Weybridge  
Surrey KT13 0RH  
T 01932 850100  
W www.dhpuk.co.uk



**Project**  
La Sainte Union  
Catholic School  
Higgate Road  
London, NW51RP

**Drawing**  
6th Form  
Existing Elevation

Drawn By	KA	Date	08.8.15
Project Manager	MD	Scale	1:50
Project No.	5429	Drawing No.	1004
		Stage/Rev	P