

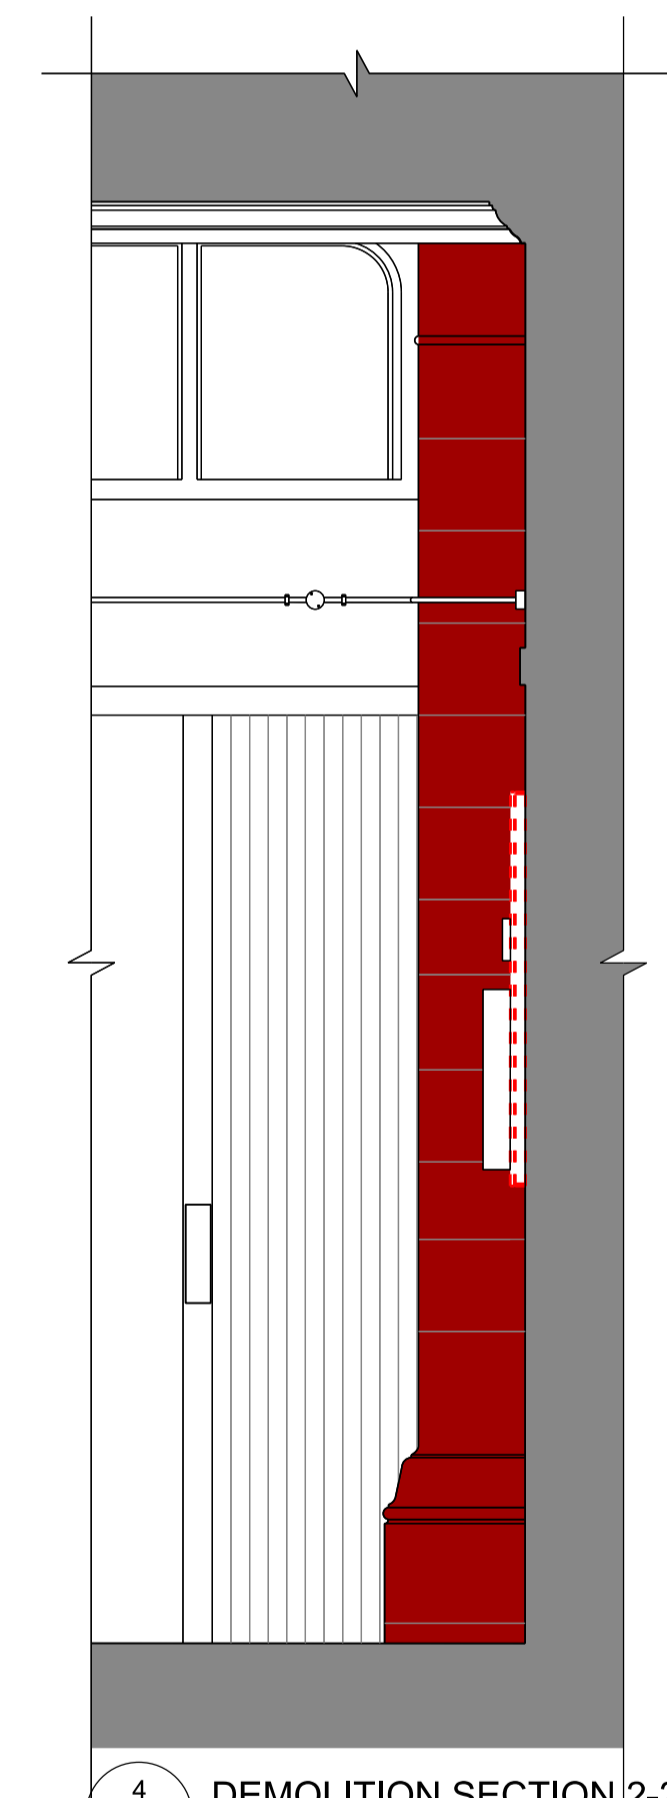
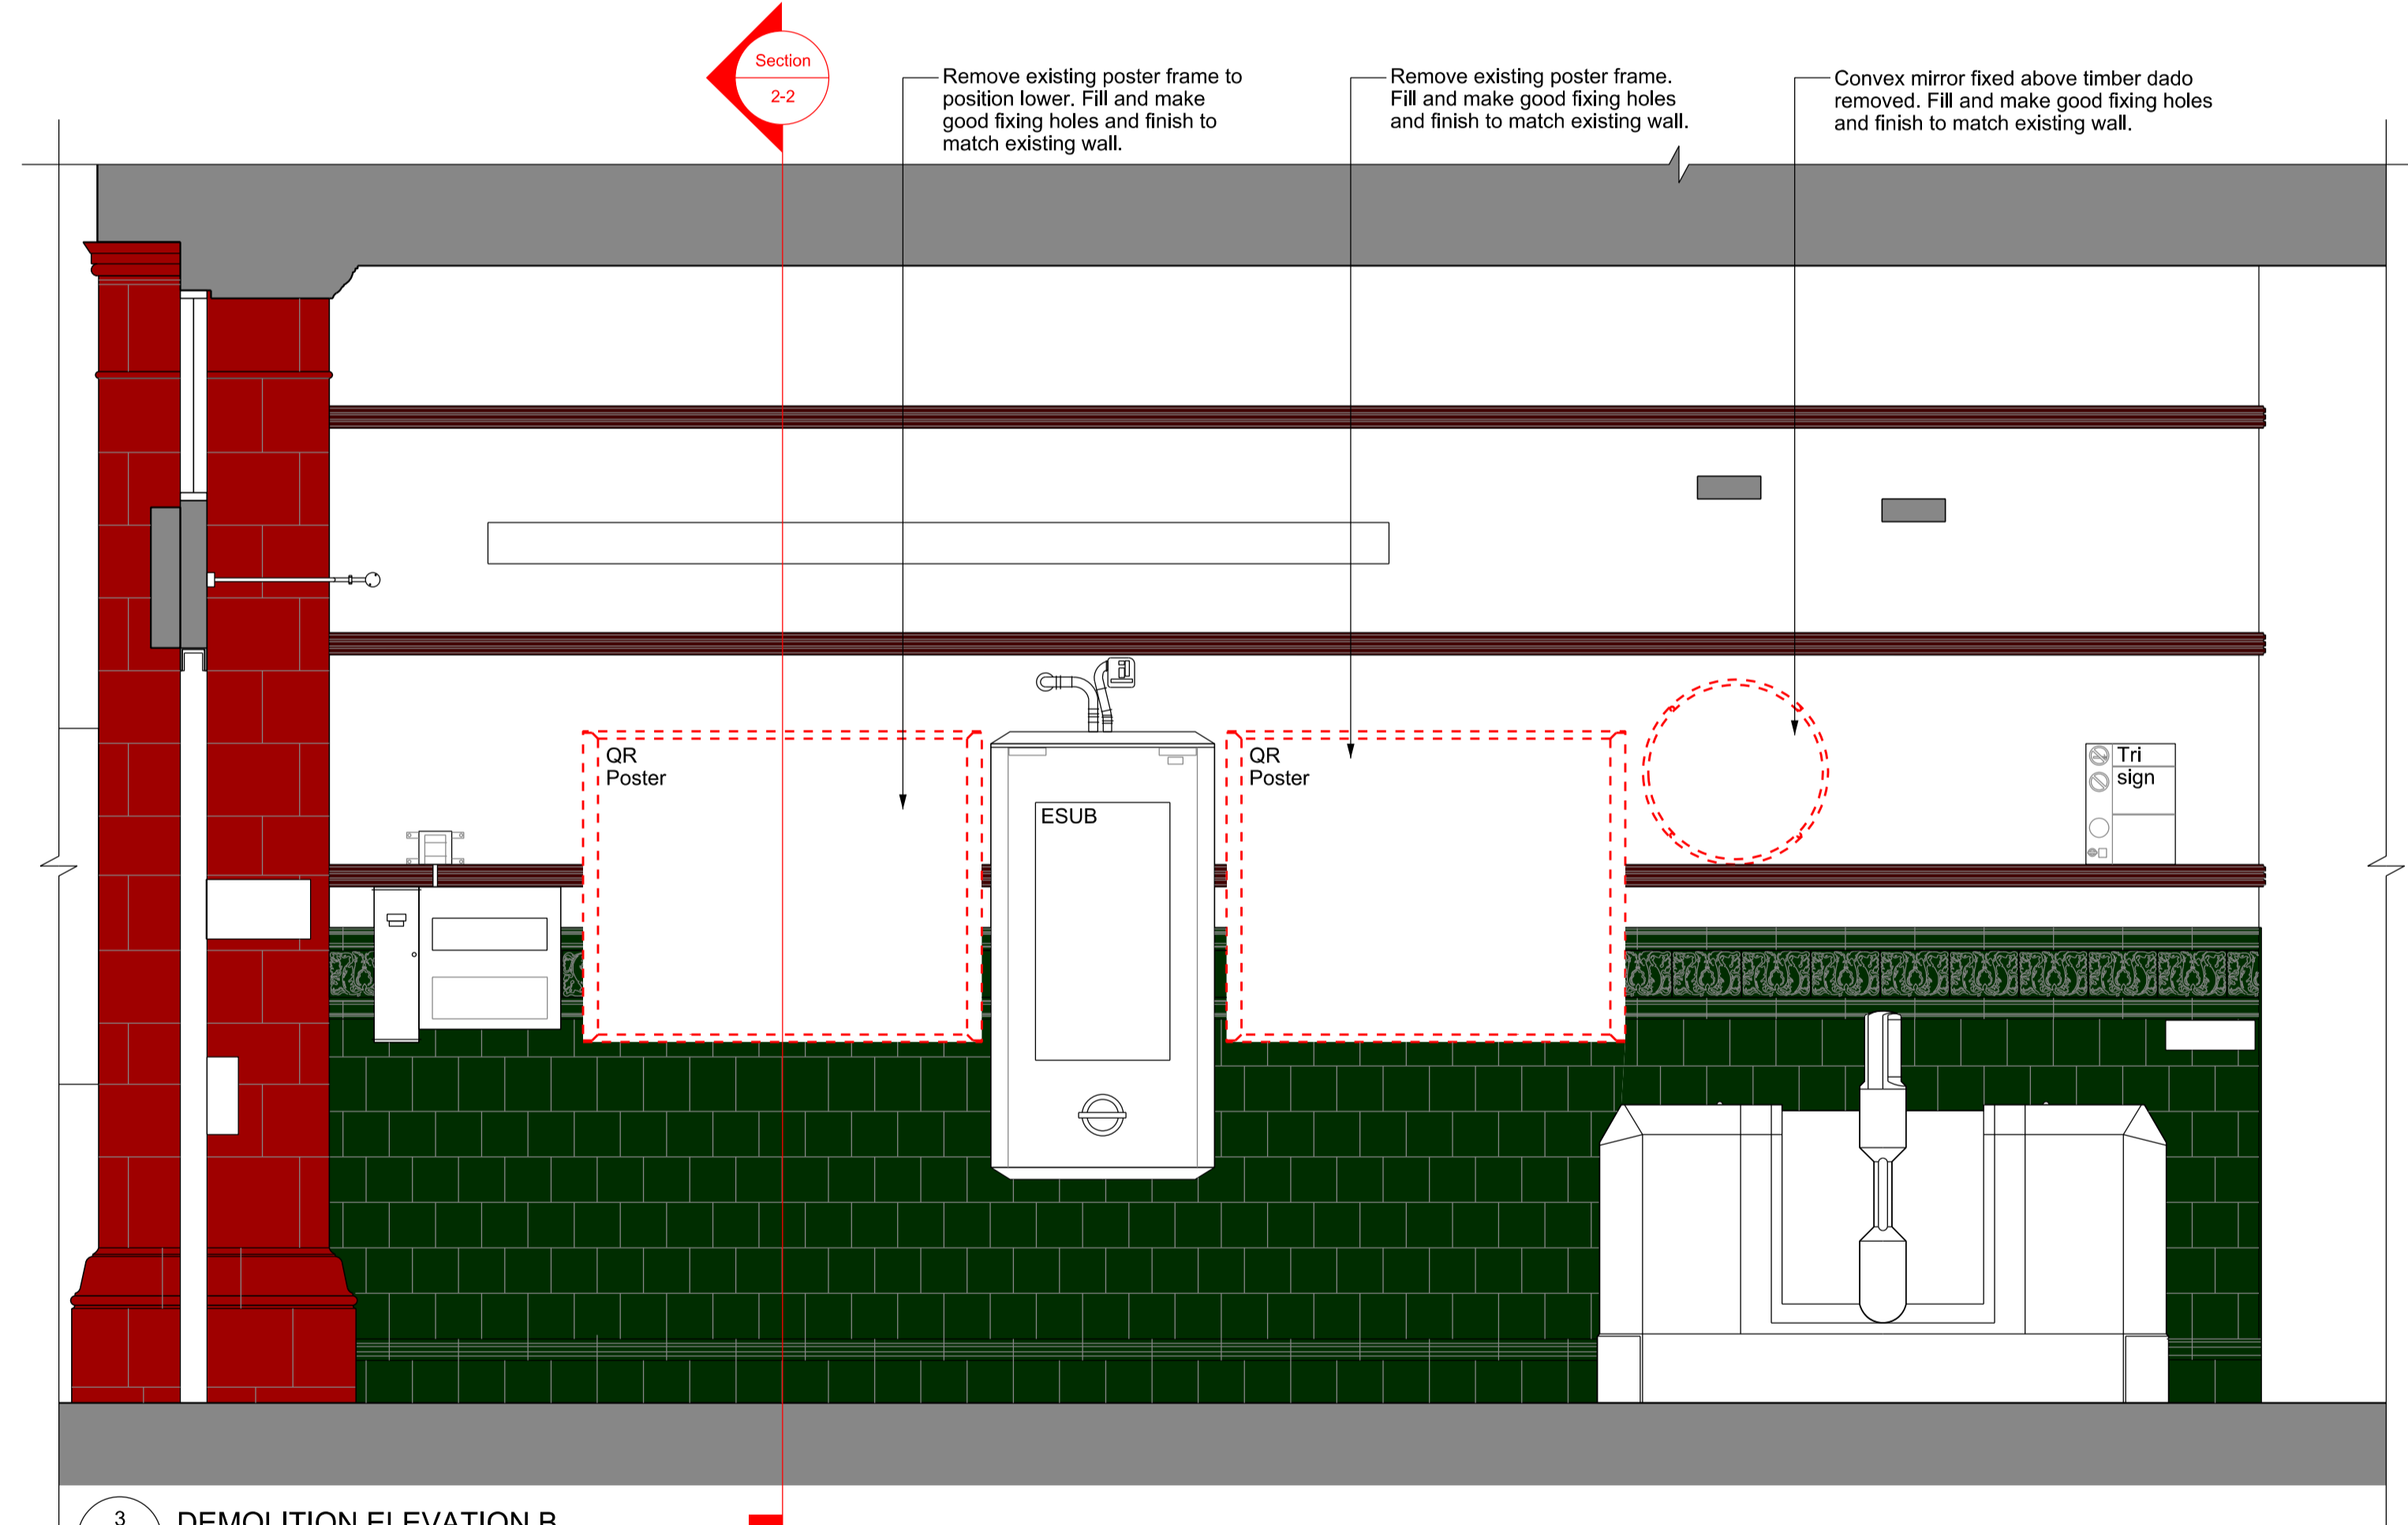


2 DEMOLITION RCP (SCALE 1:50@A1)

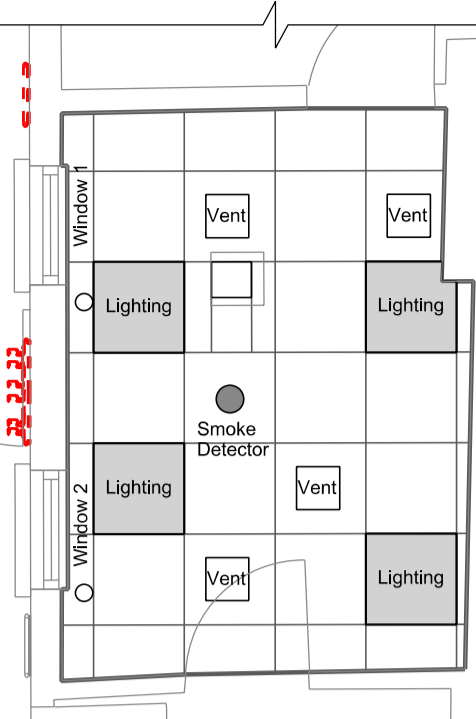

Section 2-2
 Remove existing poster frame to position lower. Fill and make good fixing holes and finish to match existing wall.
 Remove existing poster frame. Fill and make good fixing holes and finish to match existing wall.
 Convex mirror fixed above timber dado removed. Fill and make good fixing holes and finish to match existing wall.

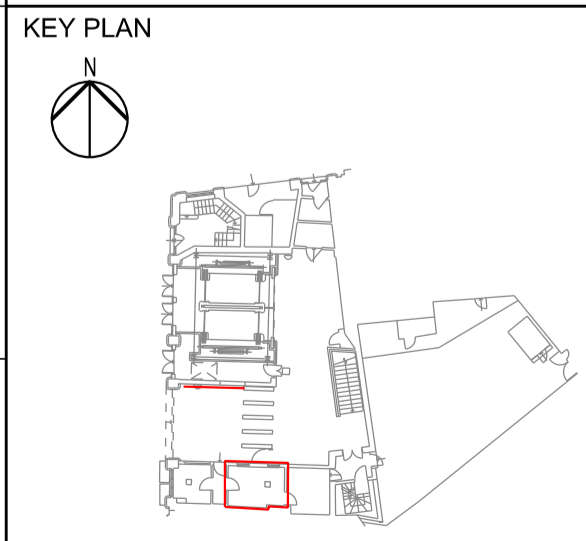

NOTES:
 1. All work to be carried out in strict accordance with the current Building Regulations and its latest amendments, and to the complete satisfaction of the Local Authorities Building Control.
 2. Contractors are responsible for complying with all relevant BS etc. and check that Building Control and Environmental Health Departments are satisfied with the scope and content of all work on completion and obtain any necessary certificates.
 3. All existing construction levels and dimensions to be checked prior to construction, especially where new construction levels and dimensions are to match existing.
 4. All site dimensions and site levels must be checked on site. Do not scale from this drawing. All dimensions are in millimetres unless noted otherwise.
 5. This drawing must not be used for construction unless issued for construction.
 6. This drawing should be read in conjunction with all relevant Engineer's and specialist drawings.

CONSTRUCTION RISKS	MAINTENANCE / CLEANING RISKS	DEMOLITION / ADAPTATION RISKS
In addition to the hazard/risks normally associated with the type of works detailed on this drawing take note of the above. It is assumed that all works on this drawing will be carried out by a competent contractor working where appropriate, to an appropriate method statement.		
SAFETY HEALTH AND ENVIRONMENTAL INFORMATION BOX		

TFL RESTRICTED	PURPOSE	
	CREATED BY	
	DATE	
	APPROVED BY	
	DATE	

PROJECT	FIT FOR THE FUTURE	
LOCATION	MORNINGTON CRESCENT STN	
ASSET CLASSIFICATION	PREMISES	
OWNER	LONDON UNDERGROUND	
SUITABILITY CODE	S0	LISTED BUILDING APPLICATION

TITLE	
MORNINGTON CRESCENT TICKET OFFICE DEMOLITION (2 OF 2) PLAN, ELEVATION, SECTION & REFLECTED CEILING PLAN	
Transport for London London Underground	
DRAWING NUMBER	REV.
FFTF-LU-PRM-N093_1-DR-K-0612	P01.1