
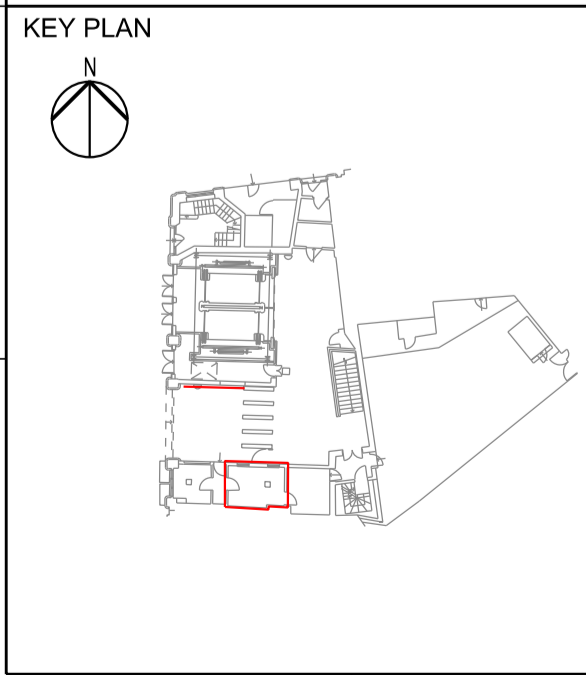
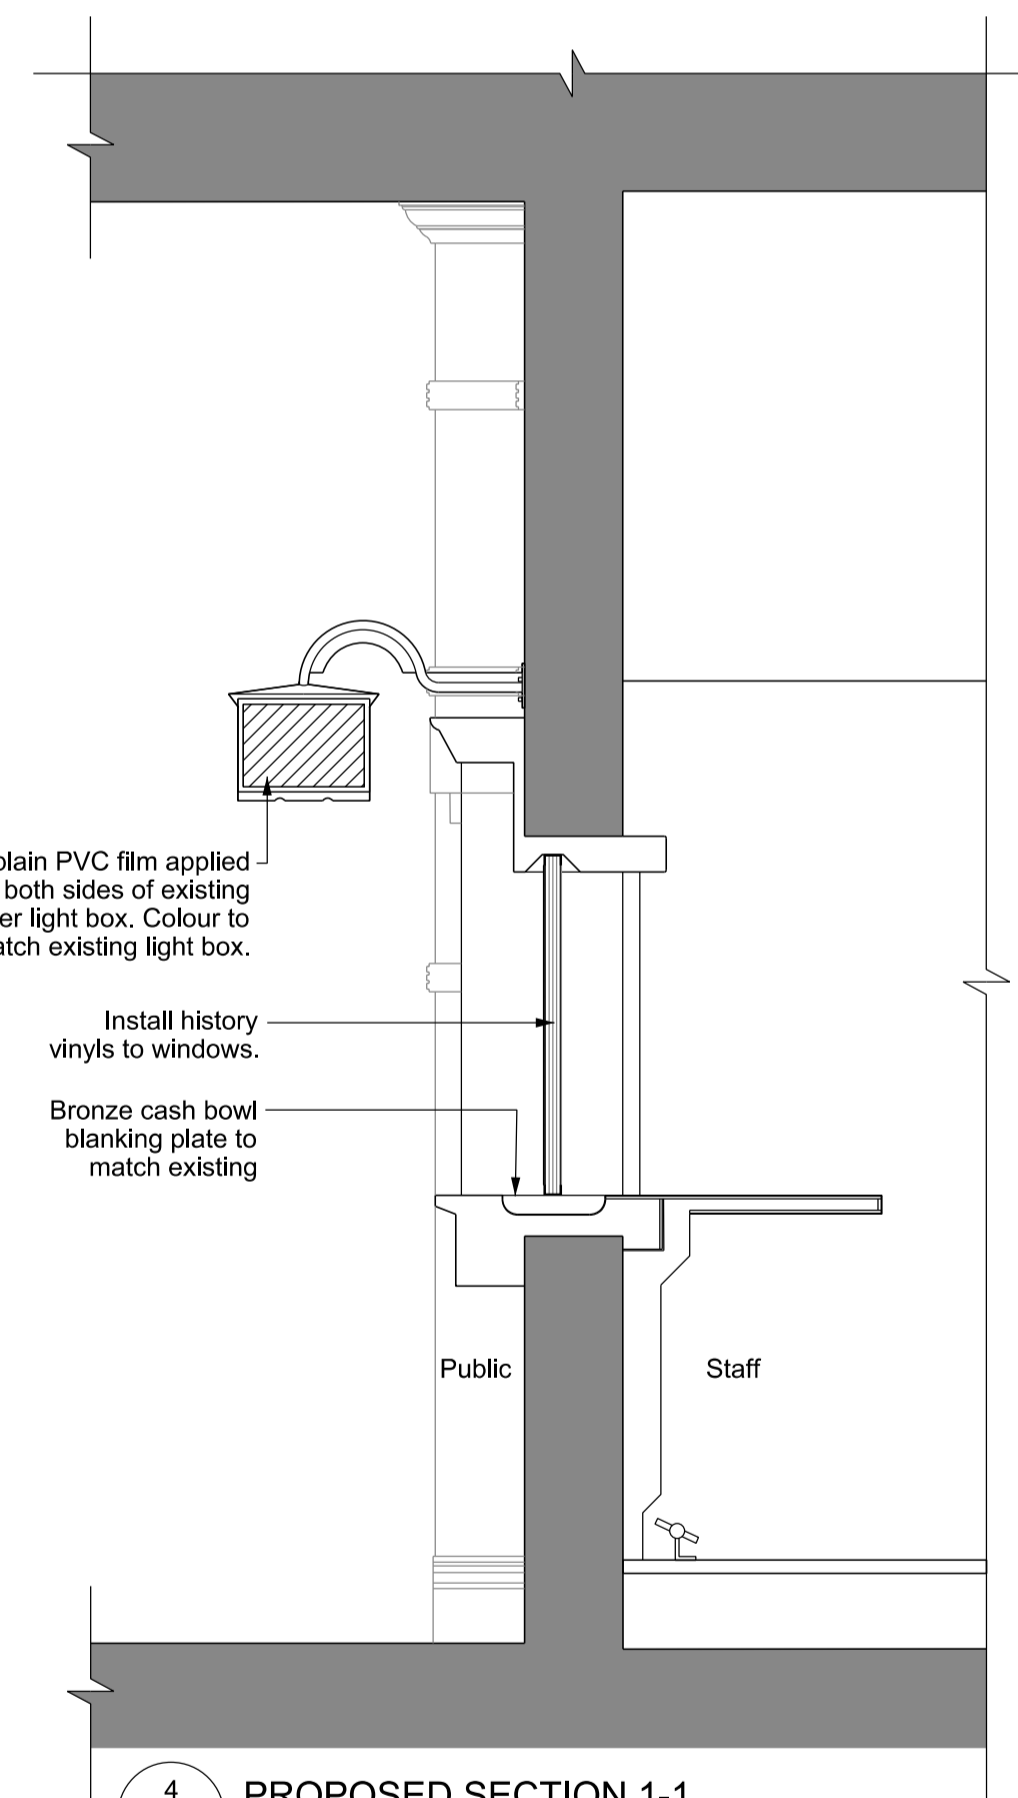


2 PROPOSED RCP (SCALE 1:50@A1)

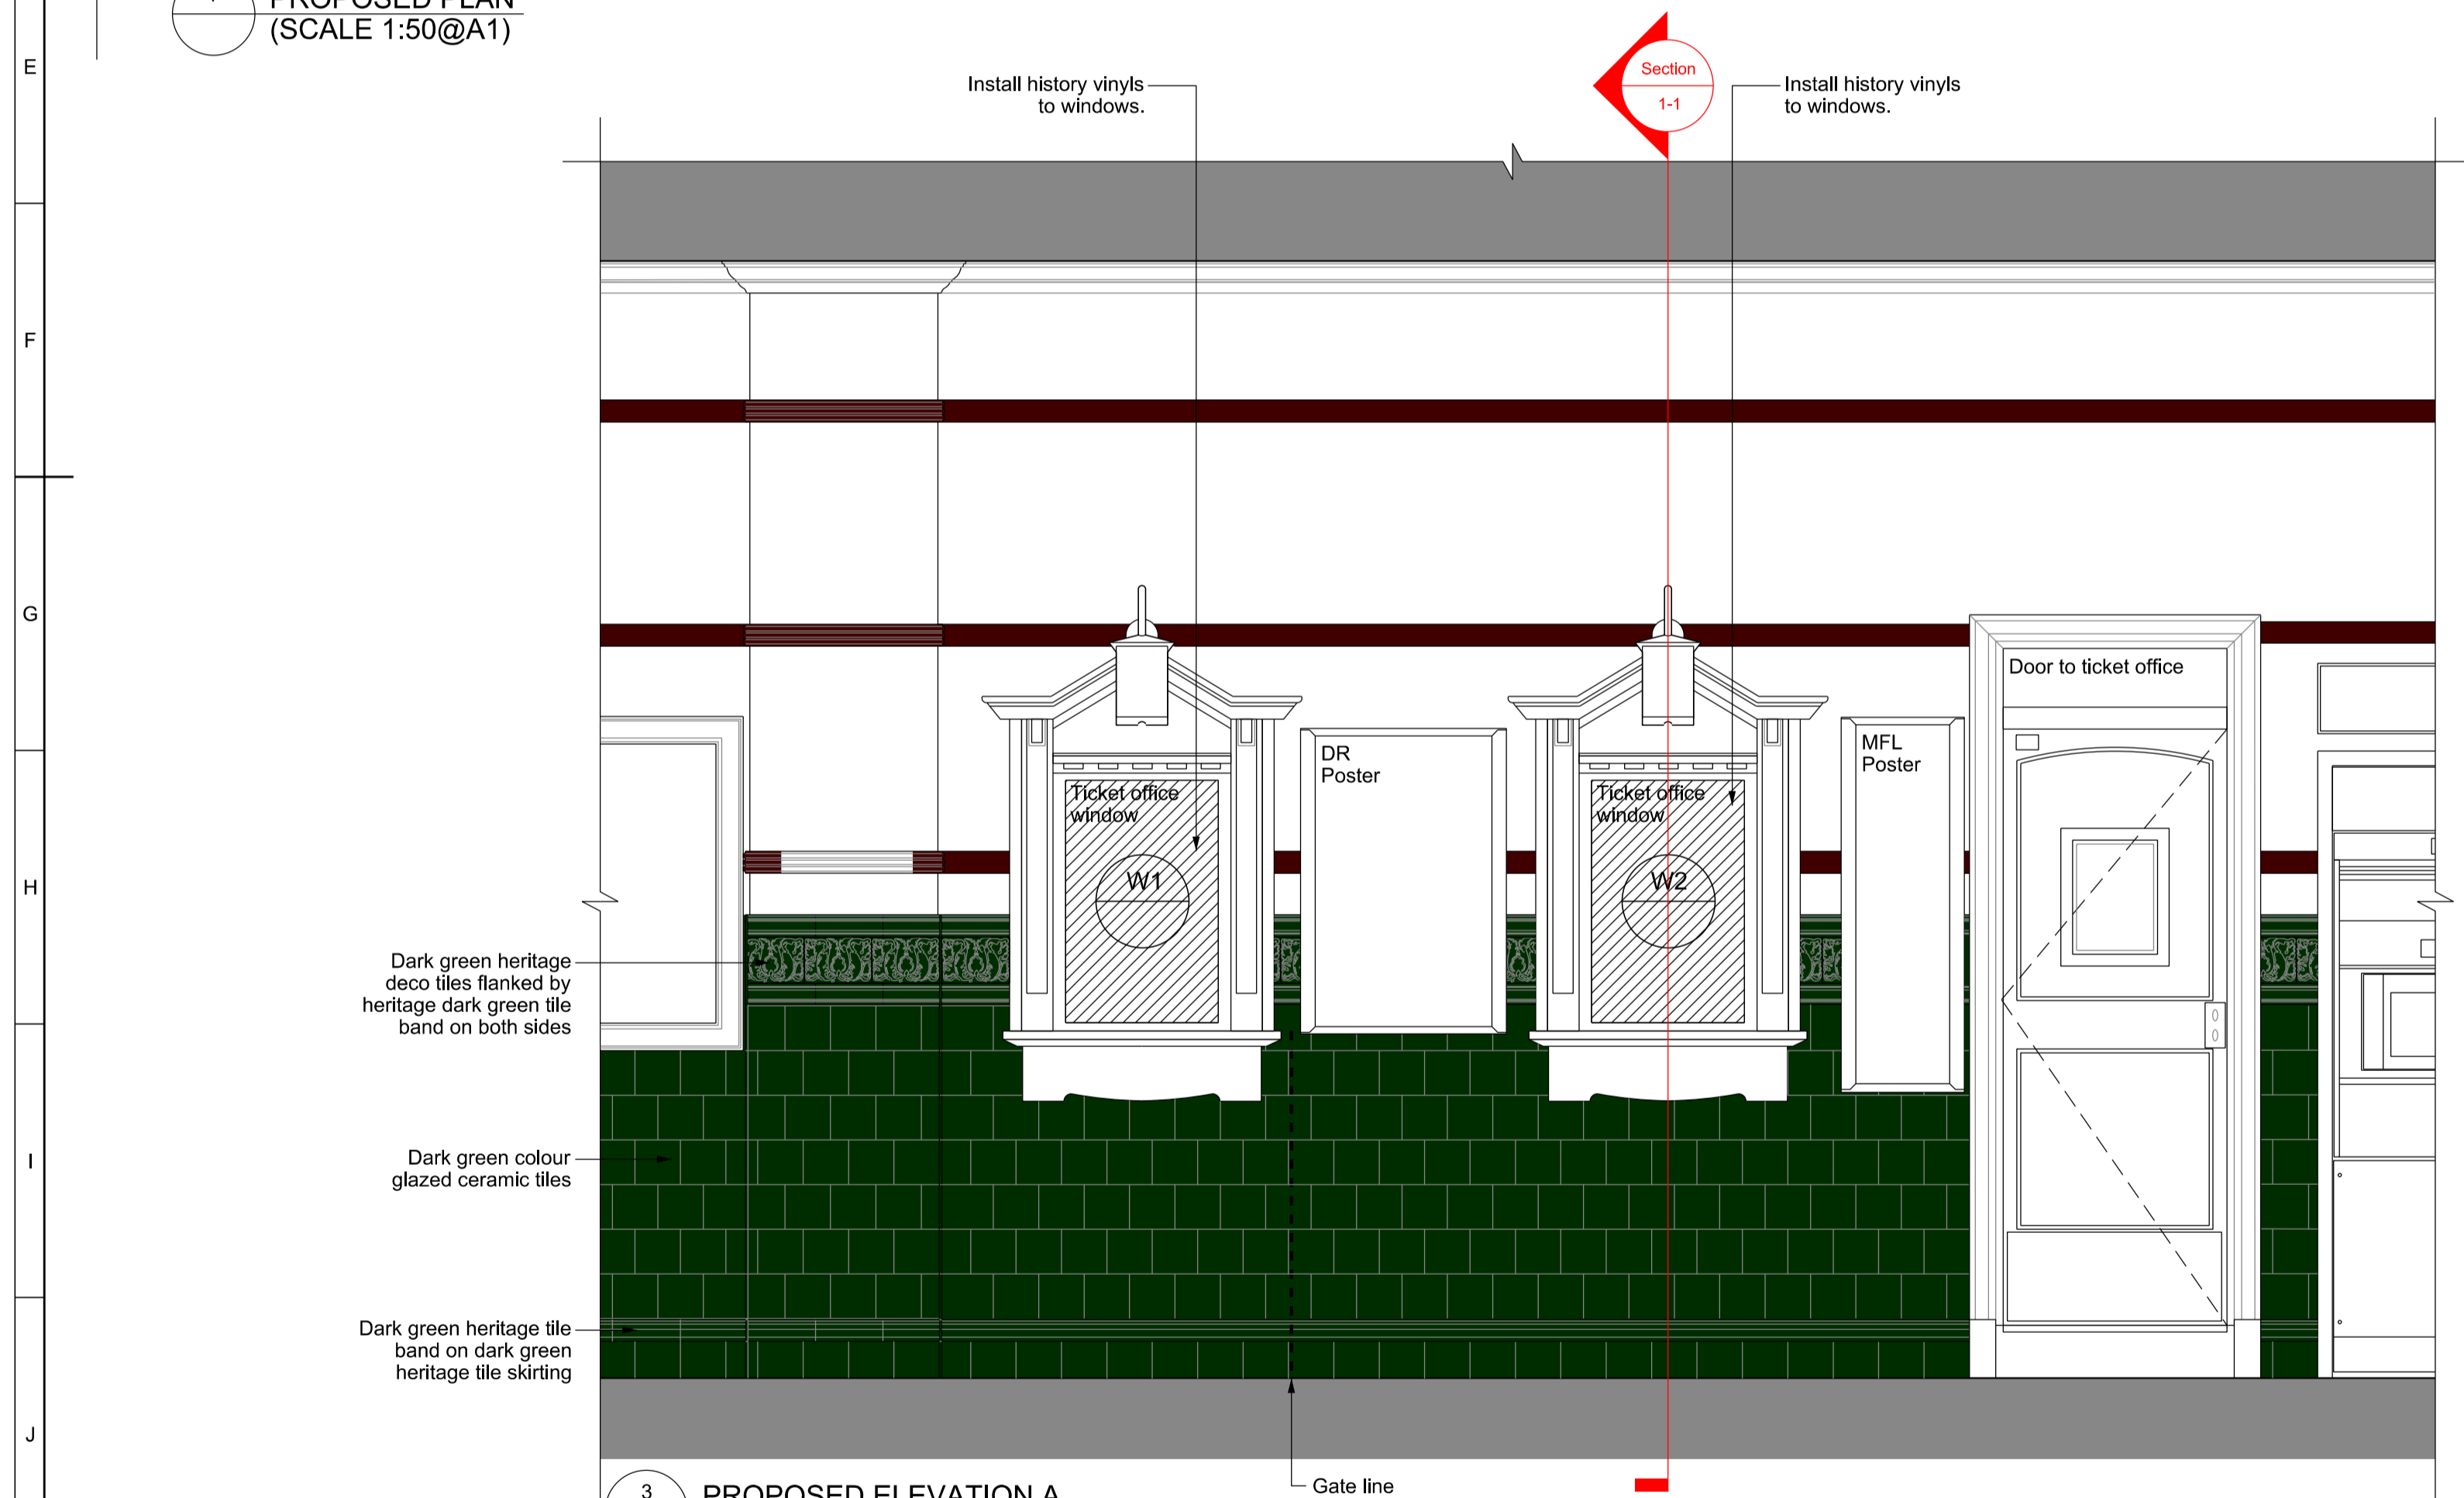

- NOTES:
- All work to be carried out in strict accordance with the current Building Regulations and its latest amendments, and to the complete satisfaction of the Local Authorities Building Control.
  - Contractors are responsible for complying with all relevant BS etc. and check that Building Control and Environmental Health Departments are satisfied with the scope and content of all work on completion and obtain any necessary certificates.
  - All existing construction levels and dimensions to be checked prior to construction, especially where new construction levels and dimensions are to match existing.
  - All site dimensions and site levels must be checked on site. Do not scale from this drawing. All dimensions are in millimetres unless noted otherwise.
  - This drawing must not be used for construction unless issued for construction.
  - This drawing should be read in conjunction with all relevant Engineer's and specialist drawings.

CONSTRUCTION RISKS	MAINTENANCE / CLEANING RISKS	DEMOLITION / ADAPTATION RISKS
In addition to the hazard/risks normally associated with the type of works detailed on this drawing take note of the above. It is assumed that all works on this drawing will be carried out by a competent contractor working where appropriate, to an appropriate method statement.		
SAFETY HEALTH AND ENVIRONMENTAL INFORMATION BOX		

TFL RESTRICTED	PROJECT	FIT FOR THE FUTURE		TITLE	MORNINGTON CRESCENT TICKET OFFICE
	LOCATION	MORNINGTON CRESCENT STN			PROPOSED (1 OF 2)
	ASSET CLASSIFICATION	PREMISES			PLAN, ELEVATION, SECTION & REFLECTED CEILING PLAN
	OWNER	LONDON UNDERGROUND		Transport for London	
P01.1	SUITABILITY CODE	S0	SUITABILITY APPLICATION	DRAWING NUMBER	FFTF-LU-PRM-N093_1-DR-K-0603
REV	PURPOSE	CREATED BY	DATE	APPROVED BY	DATE
				REV.	P01.1