
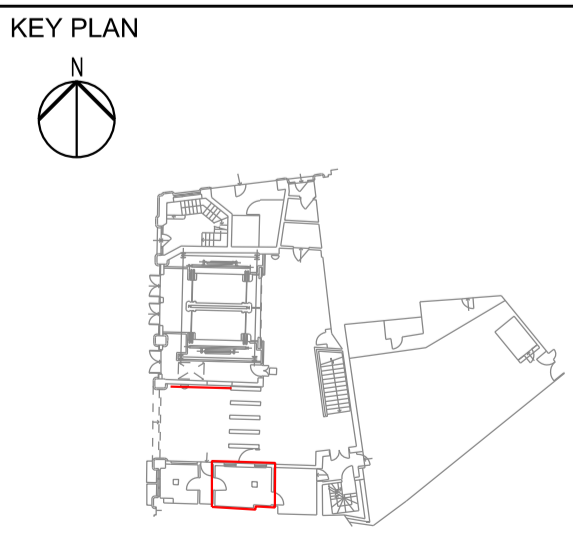
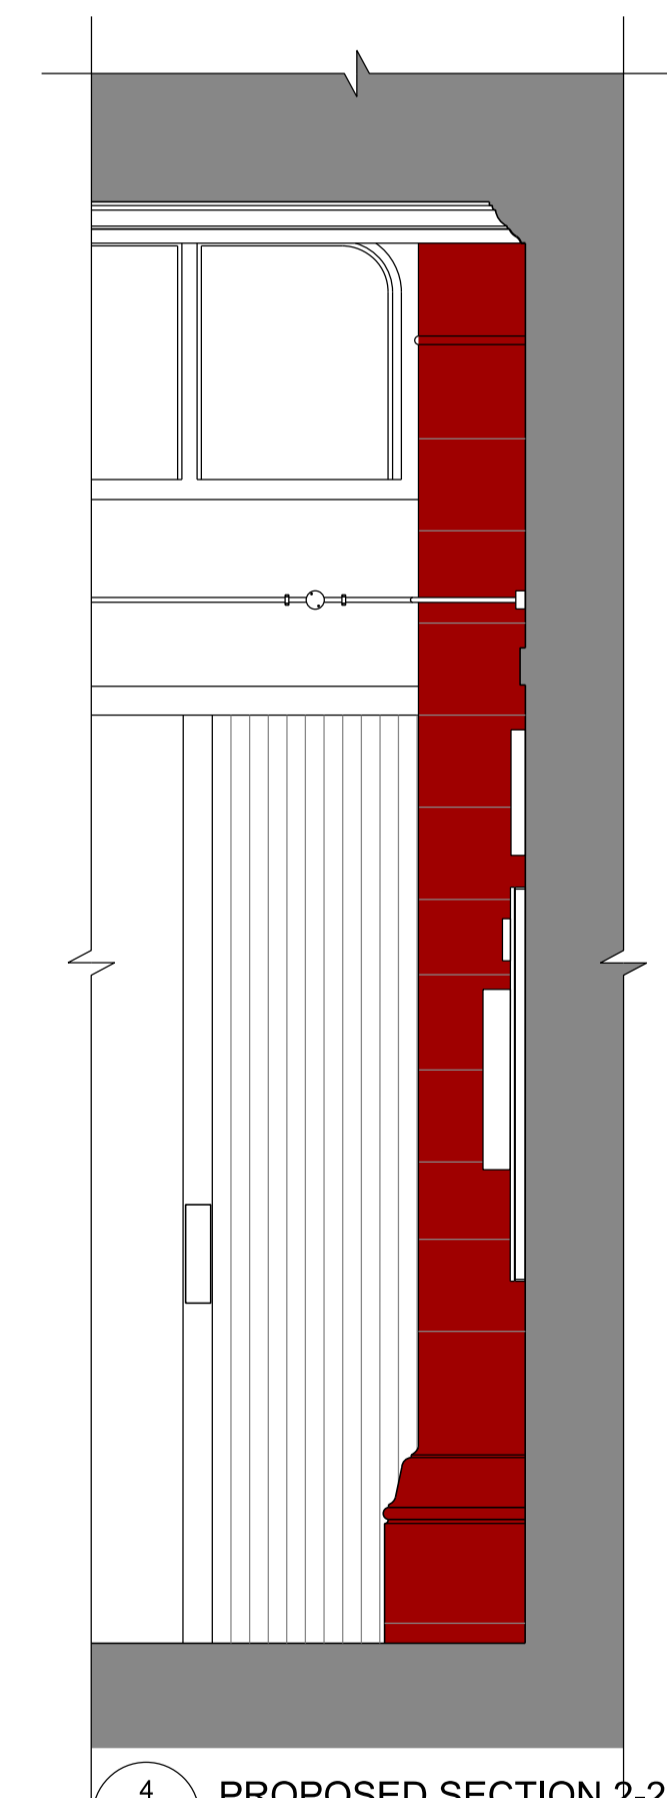
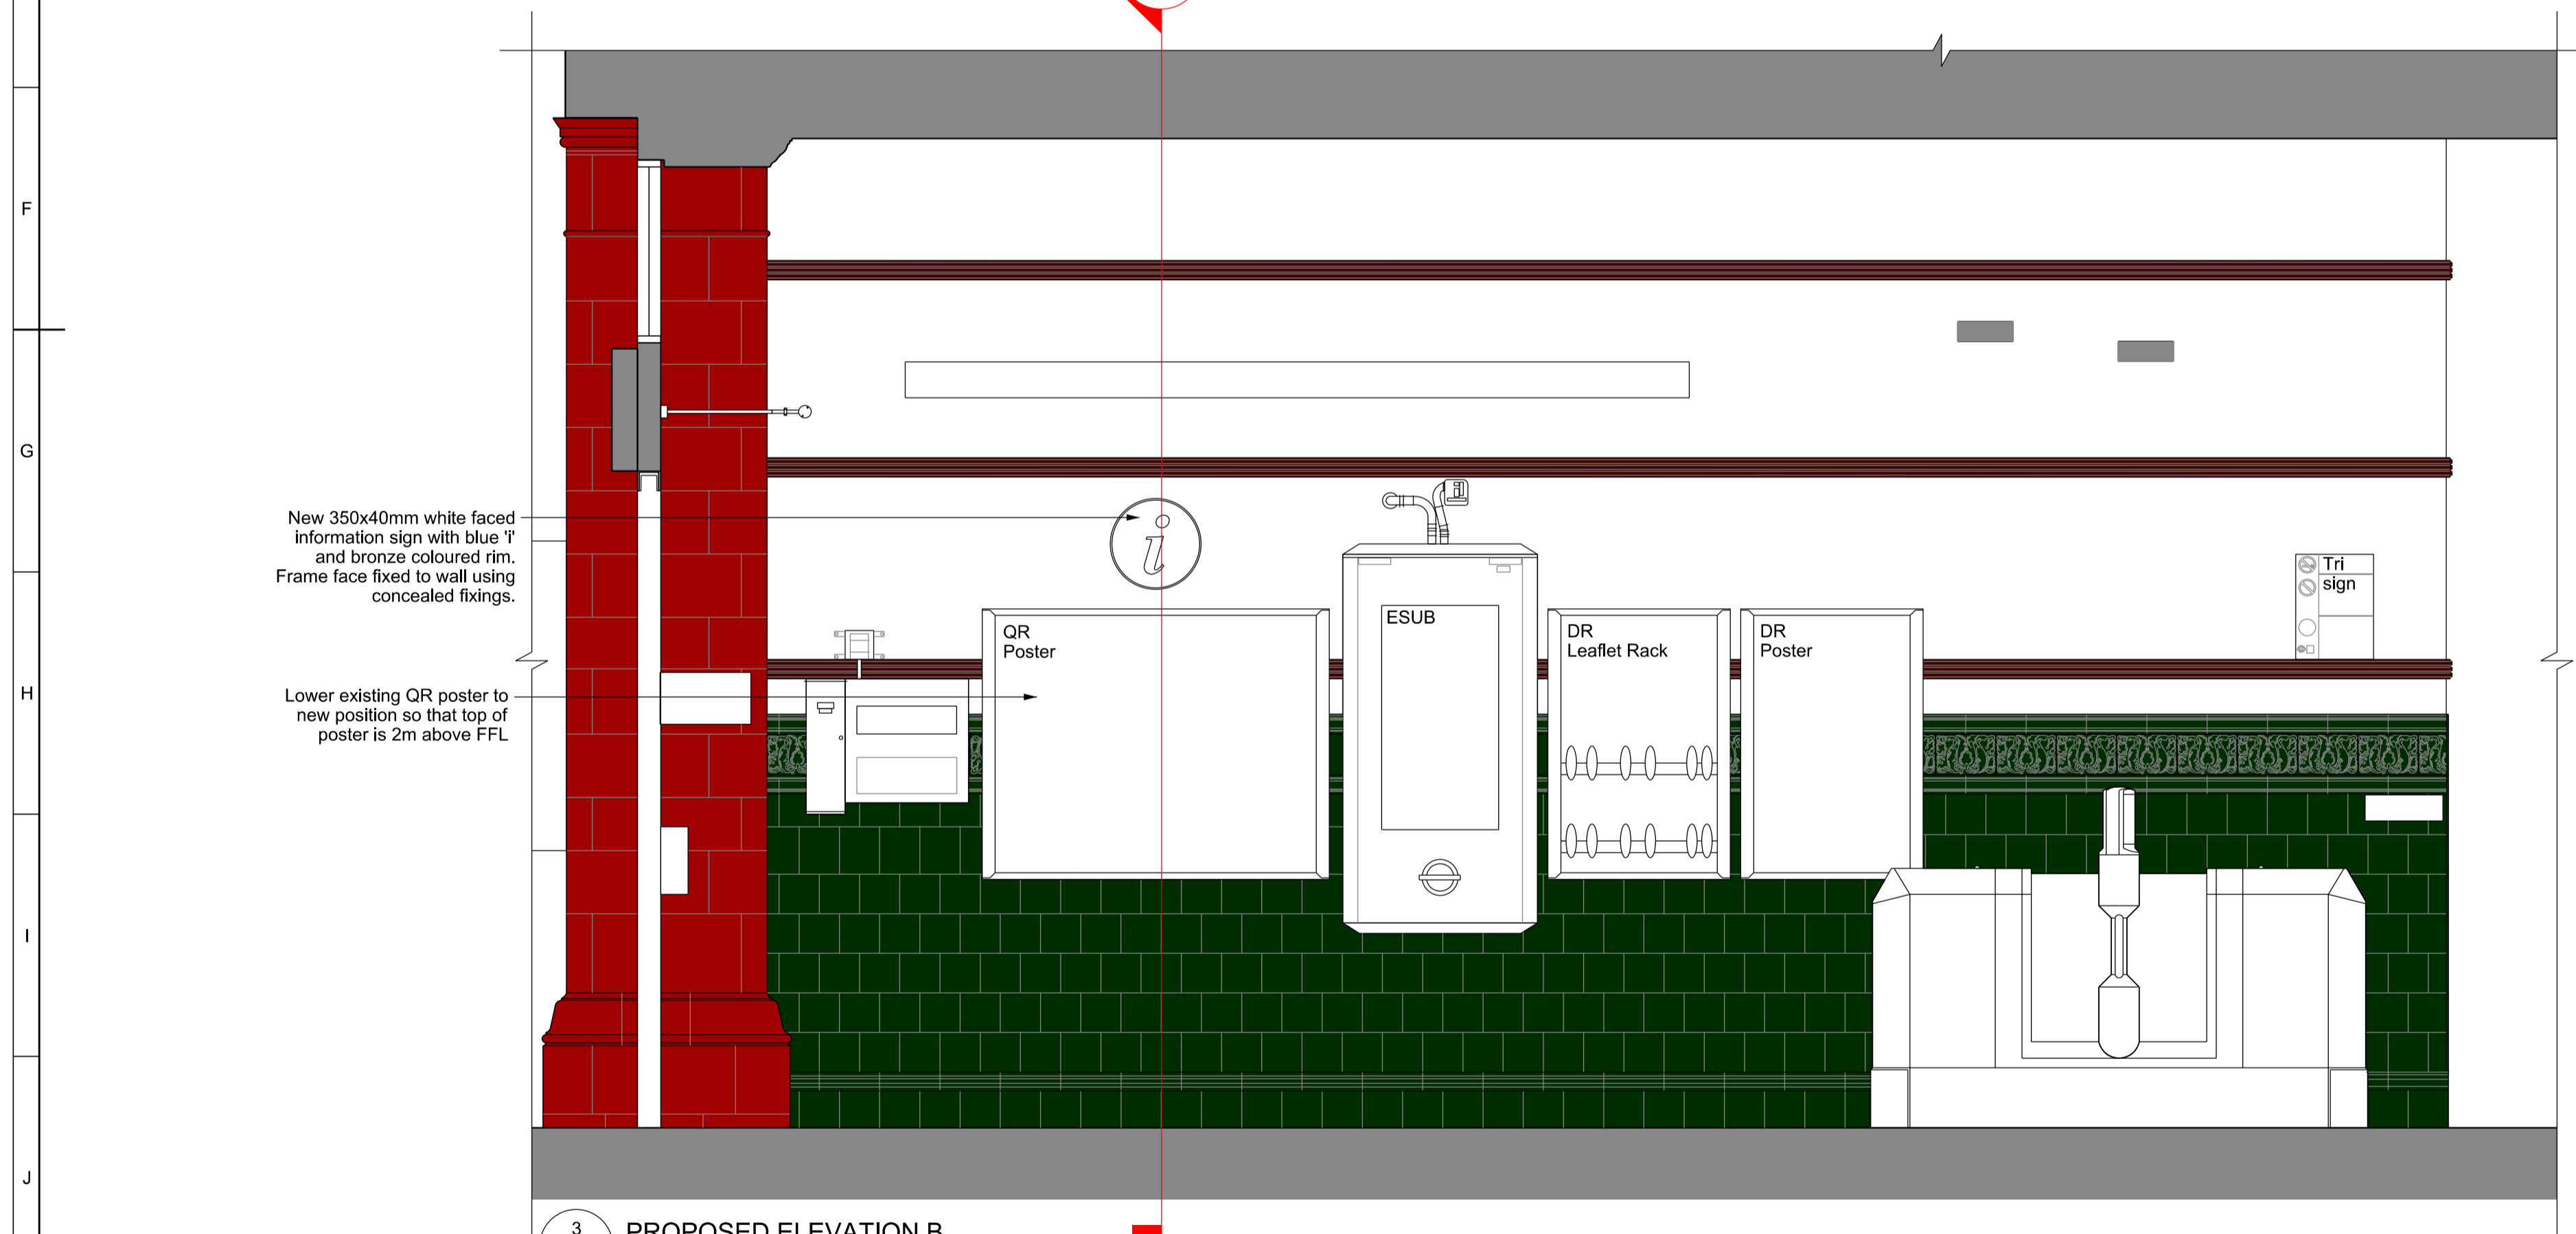


2 PROPOSED RCP
(SCALE 1:50@A1)

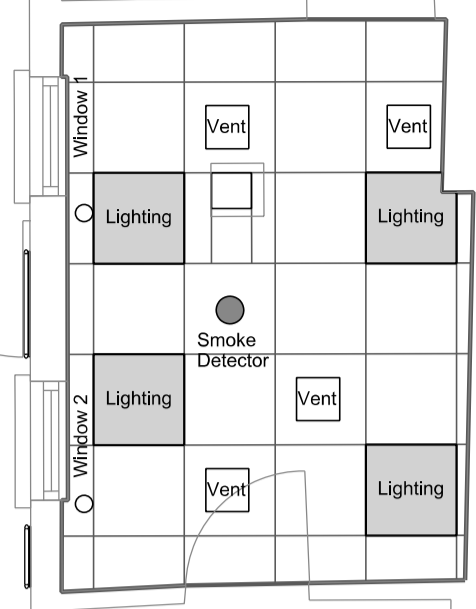

NOTES:

- All work to be carried out in strict accordance with the current Building Regulations and its latest amendments, and to the complete satisfaction of the Local Authorities Building Control.
- Contractors are responsible for complying with all relevant BS etc. and check that Building Control and Environmental Health Departments are satisfied with the scope and content of all work on completion and obtain any necessary certificates.
- All existing construction levels and dimensions to be checked prior to construction, especially where new construction levels and dimensions are to match existing.
- All site dimensions and site levels must be checked on site. Do not scale from this drawing. All dimensions are in millimetres unless noted otherwise.
- This drawing must not be used for construction unless issued for construction.
- This drawing should be read in conjunction with all relevant Engineer's and specialist drawings.

CONSTRUCTION RISKS	MAINTENANCE / CLEANING RISKS	DEMOLITION / ADAPTATION RISKS
In addition to the hazard/risks normally associated with the type of works detailed on this drawing take note of the above. It is assumed that all works on this drawing will be carried out by a competent contractor working where appropriate, to an appropriate method statement.		

SAFETY HEALTH AND ENVIRONMENTAL INFORMATION BOX

TFL RESTRICTED	PURPOSE	PROJECT	FIT FOR THE FUTURE
	CREATED BY	LOCATION	MORNINGTON CRESCENT STN
	DATE	ASSET CLASSIFICATION	PREMISES
	APPROVED BY	OWNER	LONDON UNDERGROUND
	DATE	SUITABILITY CODE	S0
	AUTHORISED BY	SUITABILITY APPLICATION	LISTED BUILDING APPLICATION
	DATE	DRAWING NUMBER	FFTF-LU-PRM-N093_1-DR-K-0613
	REV	REV.	P01.1

TITLE		MORNINGTON CRESCENT TICKET OFFICE PROPOSED (2 OF 2) PLAN, ELEVATION, SECTION & REFLECTED CEILING PLAN
PROJECT		Transport for London London Underground
DRAWING NUMBER		FFTF-LU-PRM-N093_1-DR-K-0613
REV.		P01.1