




Do not scale dimensions. Dimensions govern.  
All dimensions are in millimetres unless noted otherwise.  
StreetPlot Ltd. shall be notified in writing of any discrepancies.

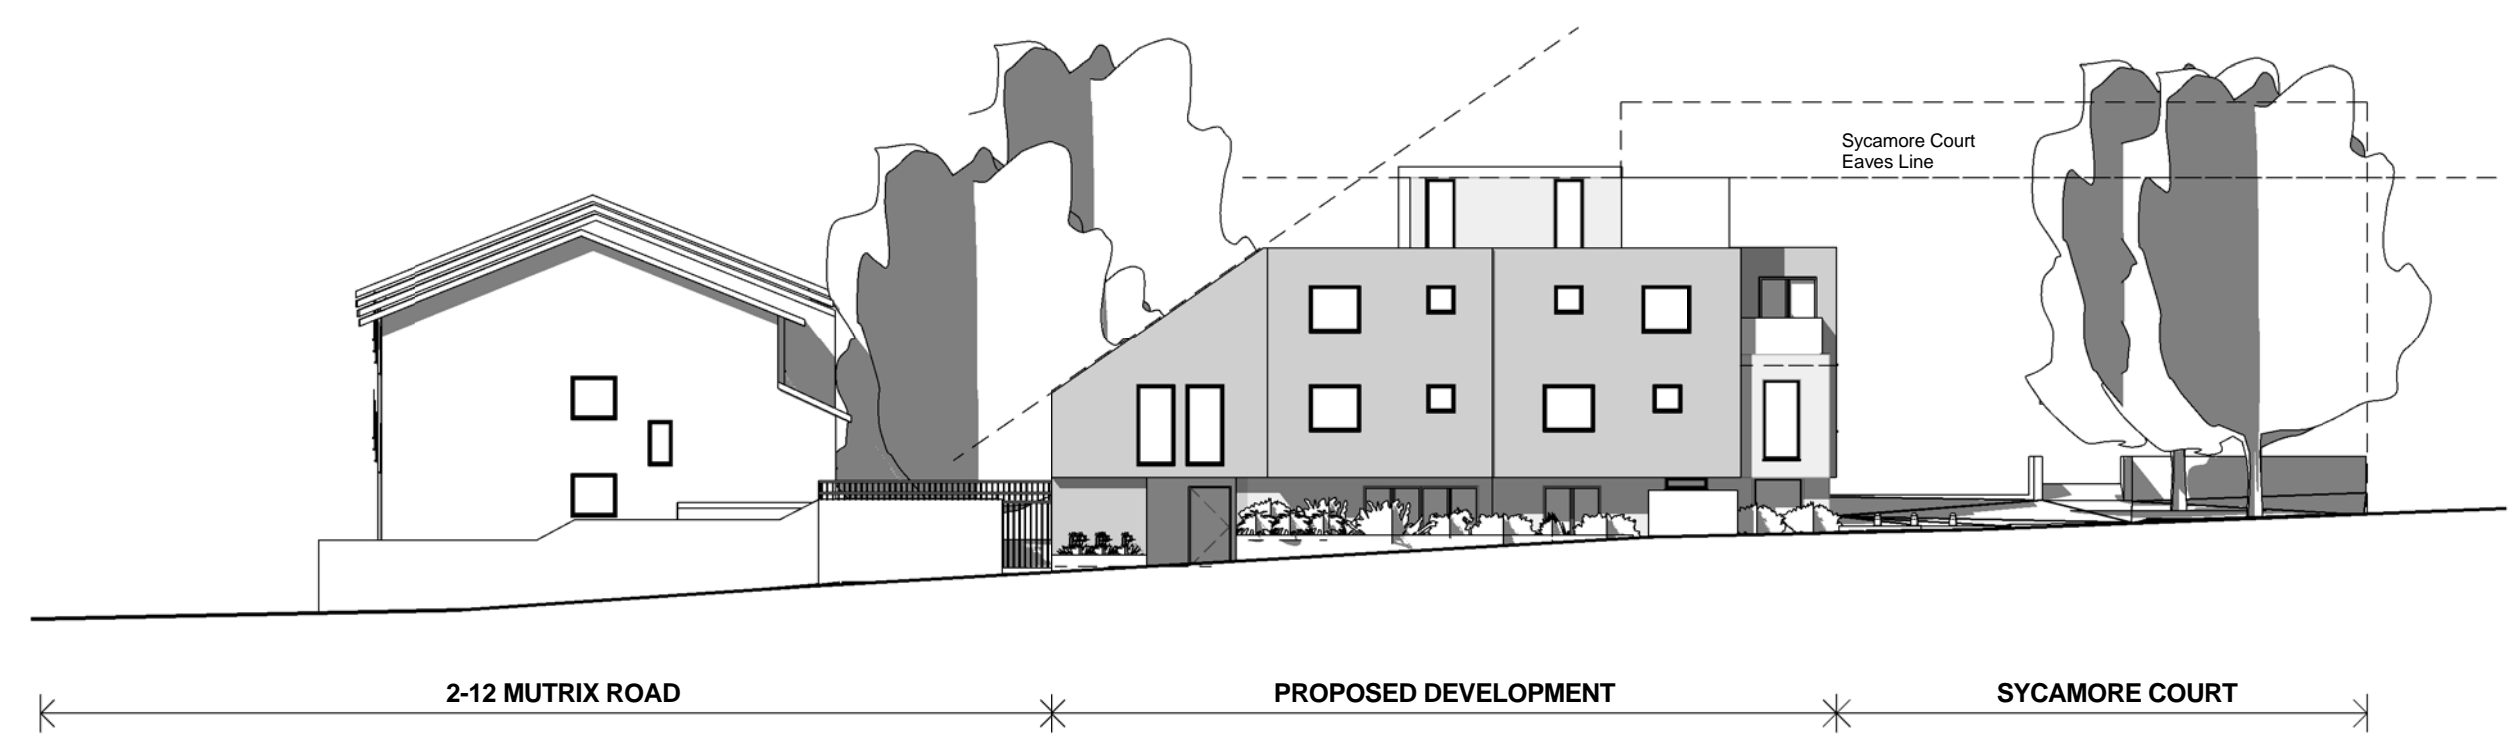

1 SOUTH FACADE ELEVATION (FACING WEST END LANE)  
1 : 200

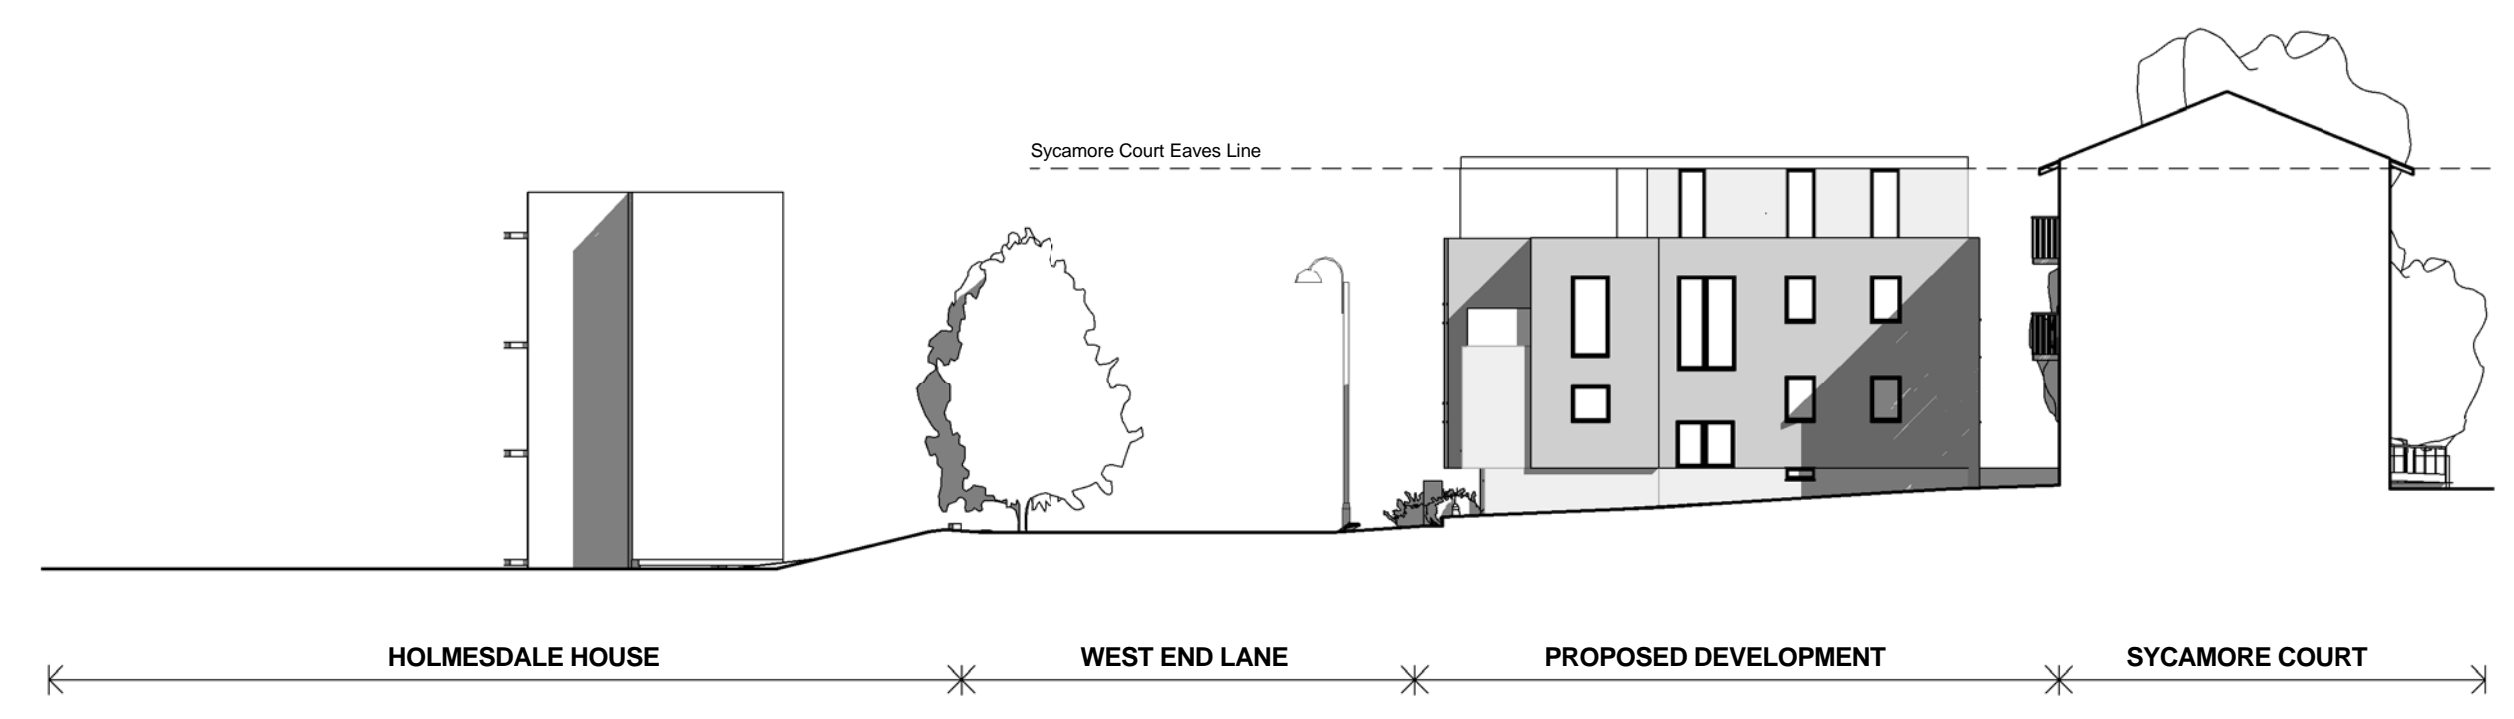


2 EAST FACADE ELEVATION  
1 : 200

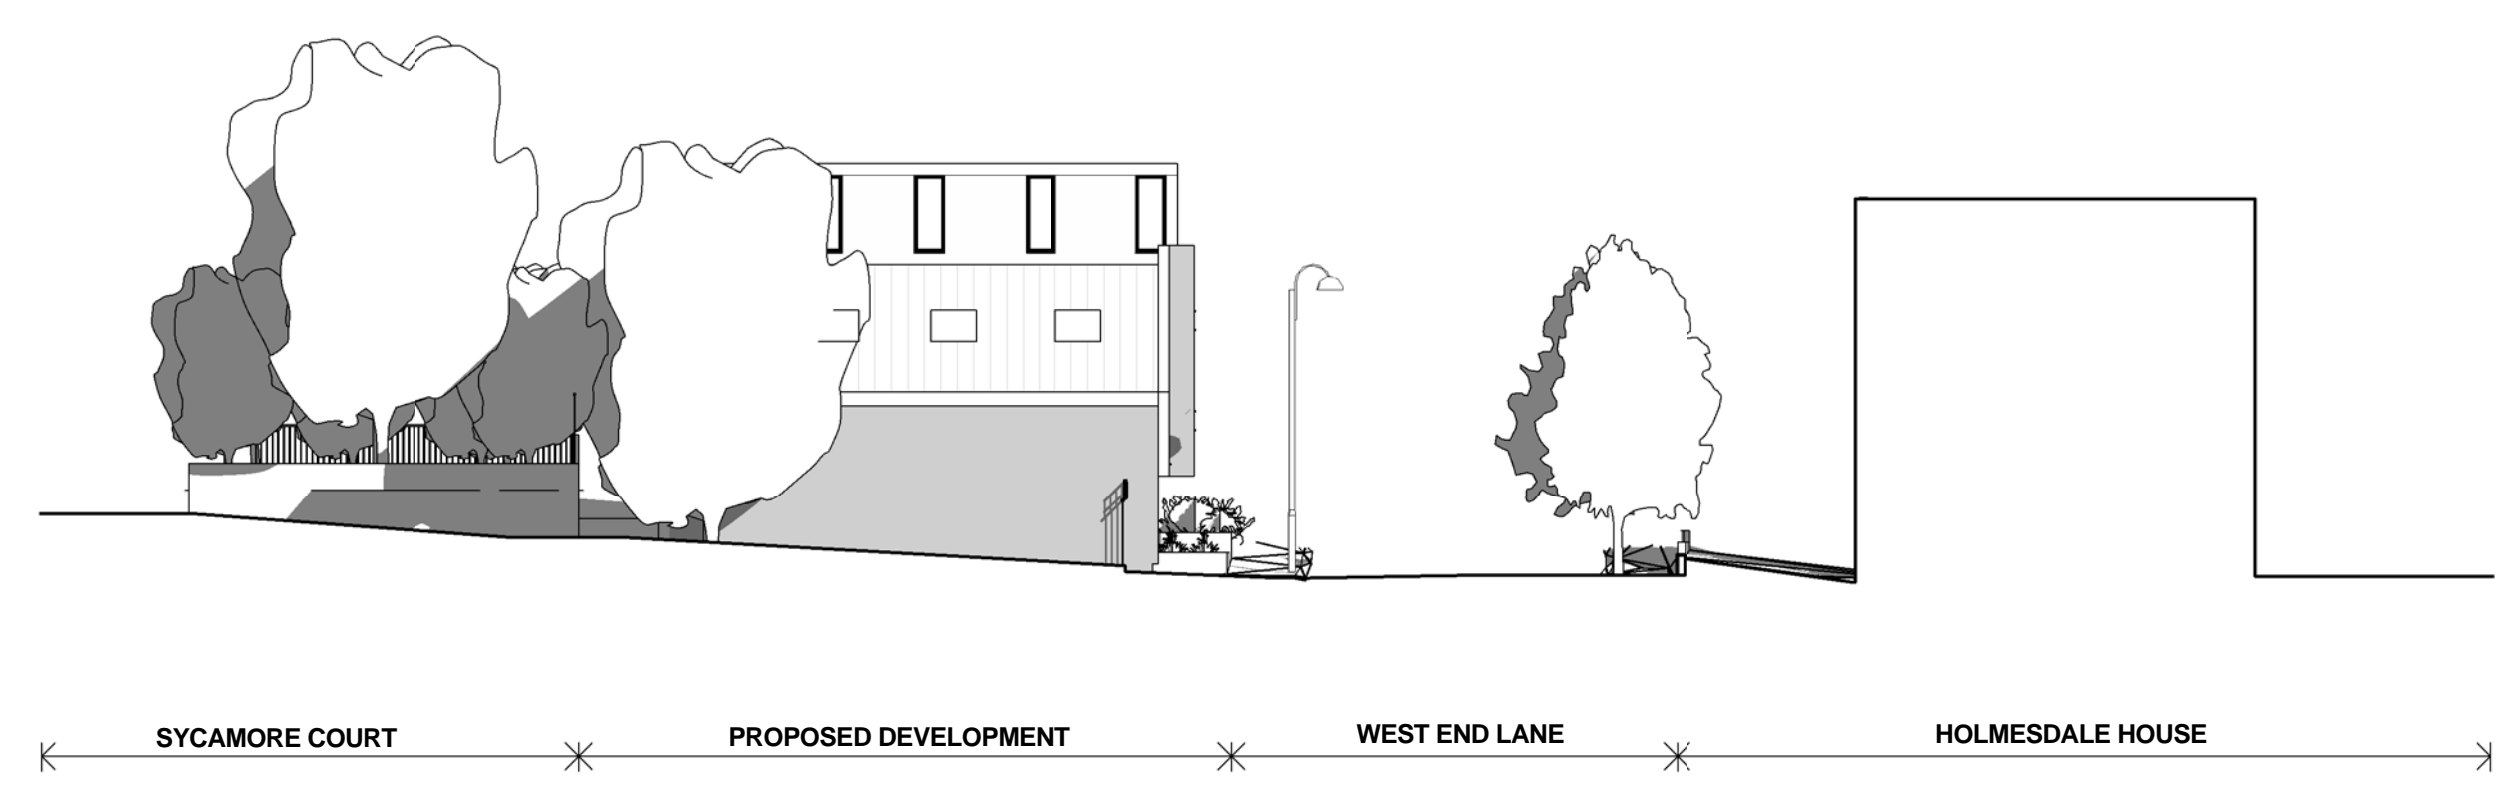

NB: All window glazing on West Elevation to be Opaque if they are directly overlooked.

3 WEST FACADE ELEVATION  
1 : 200

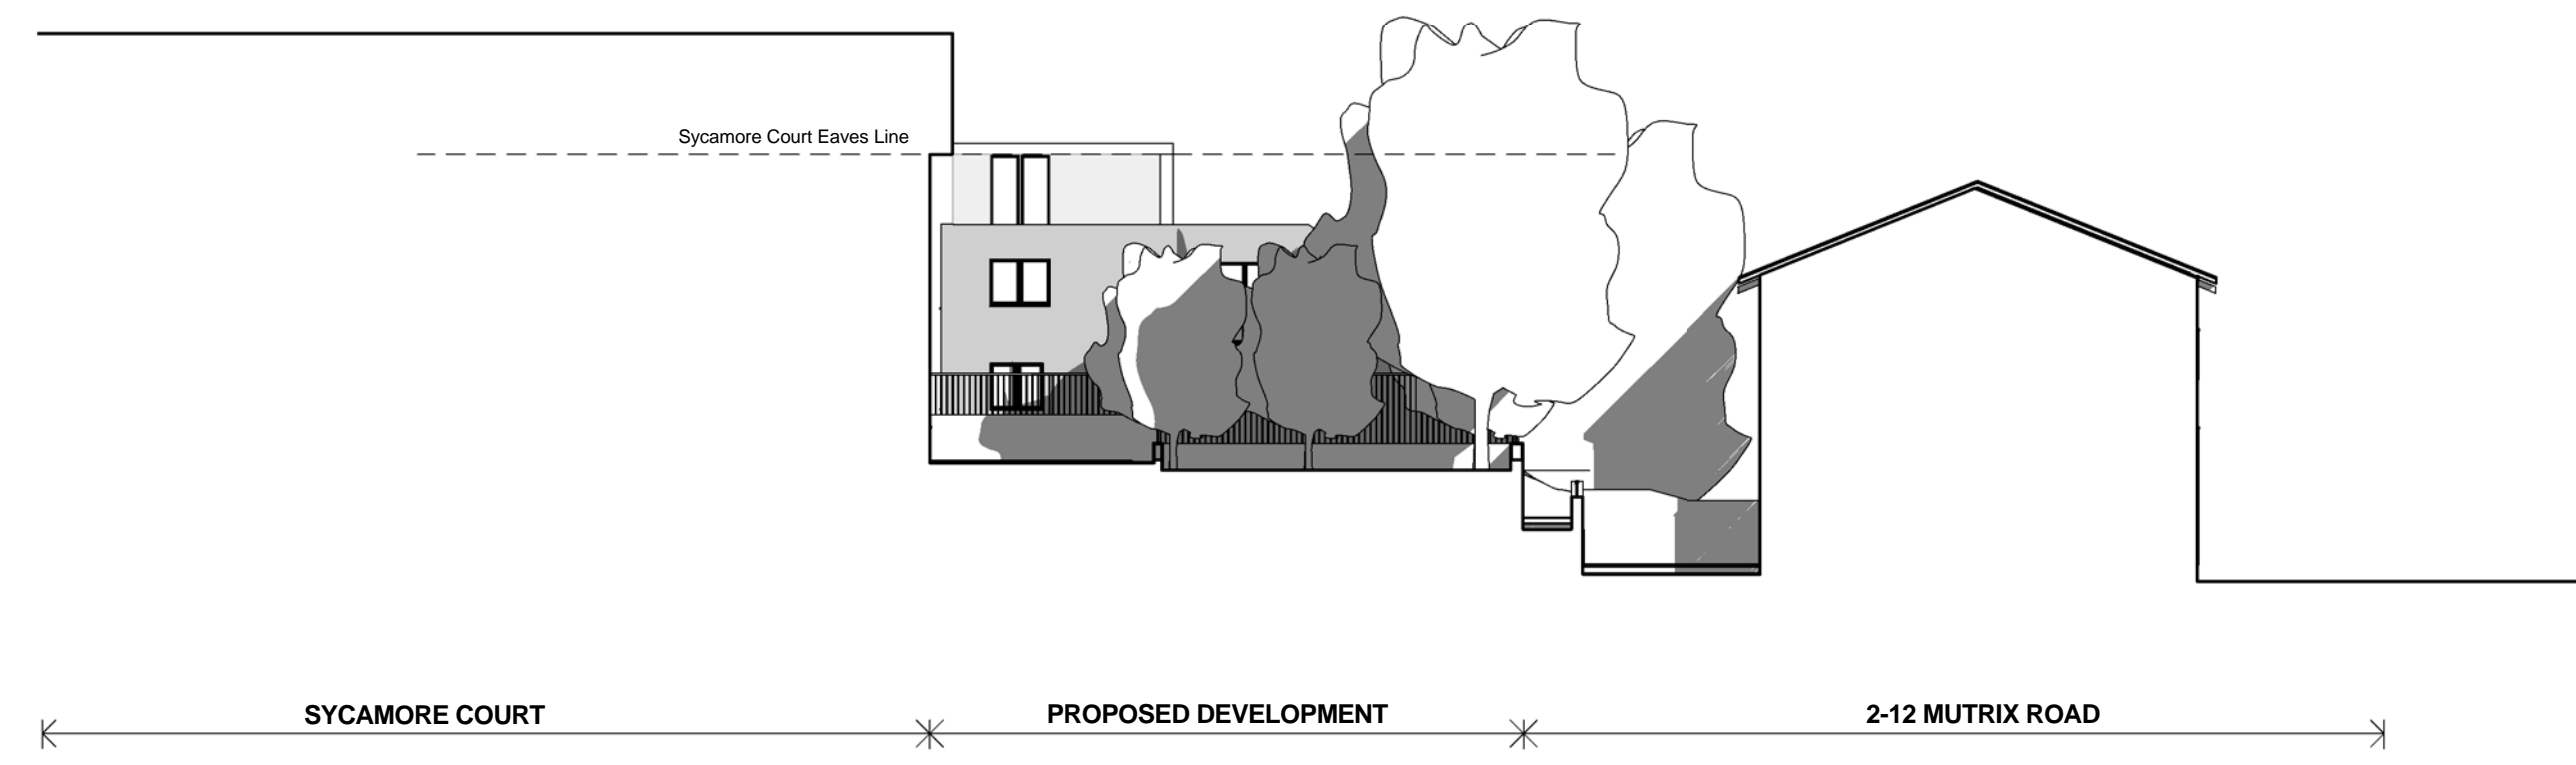

4 NORTH FACADE ELEVATION  
1 : 200

A	180915	Planning	PB	PB
Rev	Date	Notes	Issued By	Insp By

27 West End Lane

Status  
**PLANNING**

Drawing Title  
**BLOCK ELEVATIONS**

Drawing Number	Revision
<b>1000-202</b>	<b>A</b>

Scale	Sheet Size	Creation Date
1 : 200	A1	03/31/15


**StreetPlot Ltd**  
 United House  
 North Road  
 London  
 N7 9DP

+44 (0)20 3817 9008  
 info@streetplot.co.uk  
 www.streetplot.co.uk

StreetPlot



Do not scale dimensions. Dimensions govern.  
All dimensions are in millimetres unless noted otherwise.  
StreetPlot Ltd. shall be notified in writing of any discrepancies.

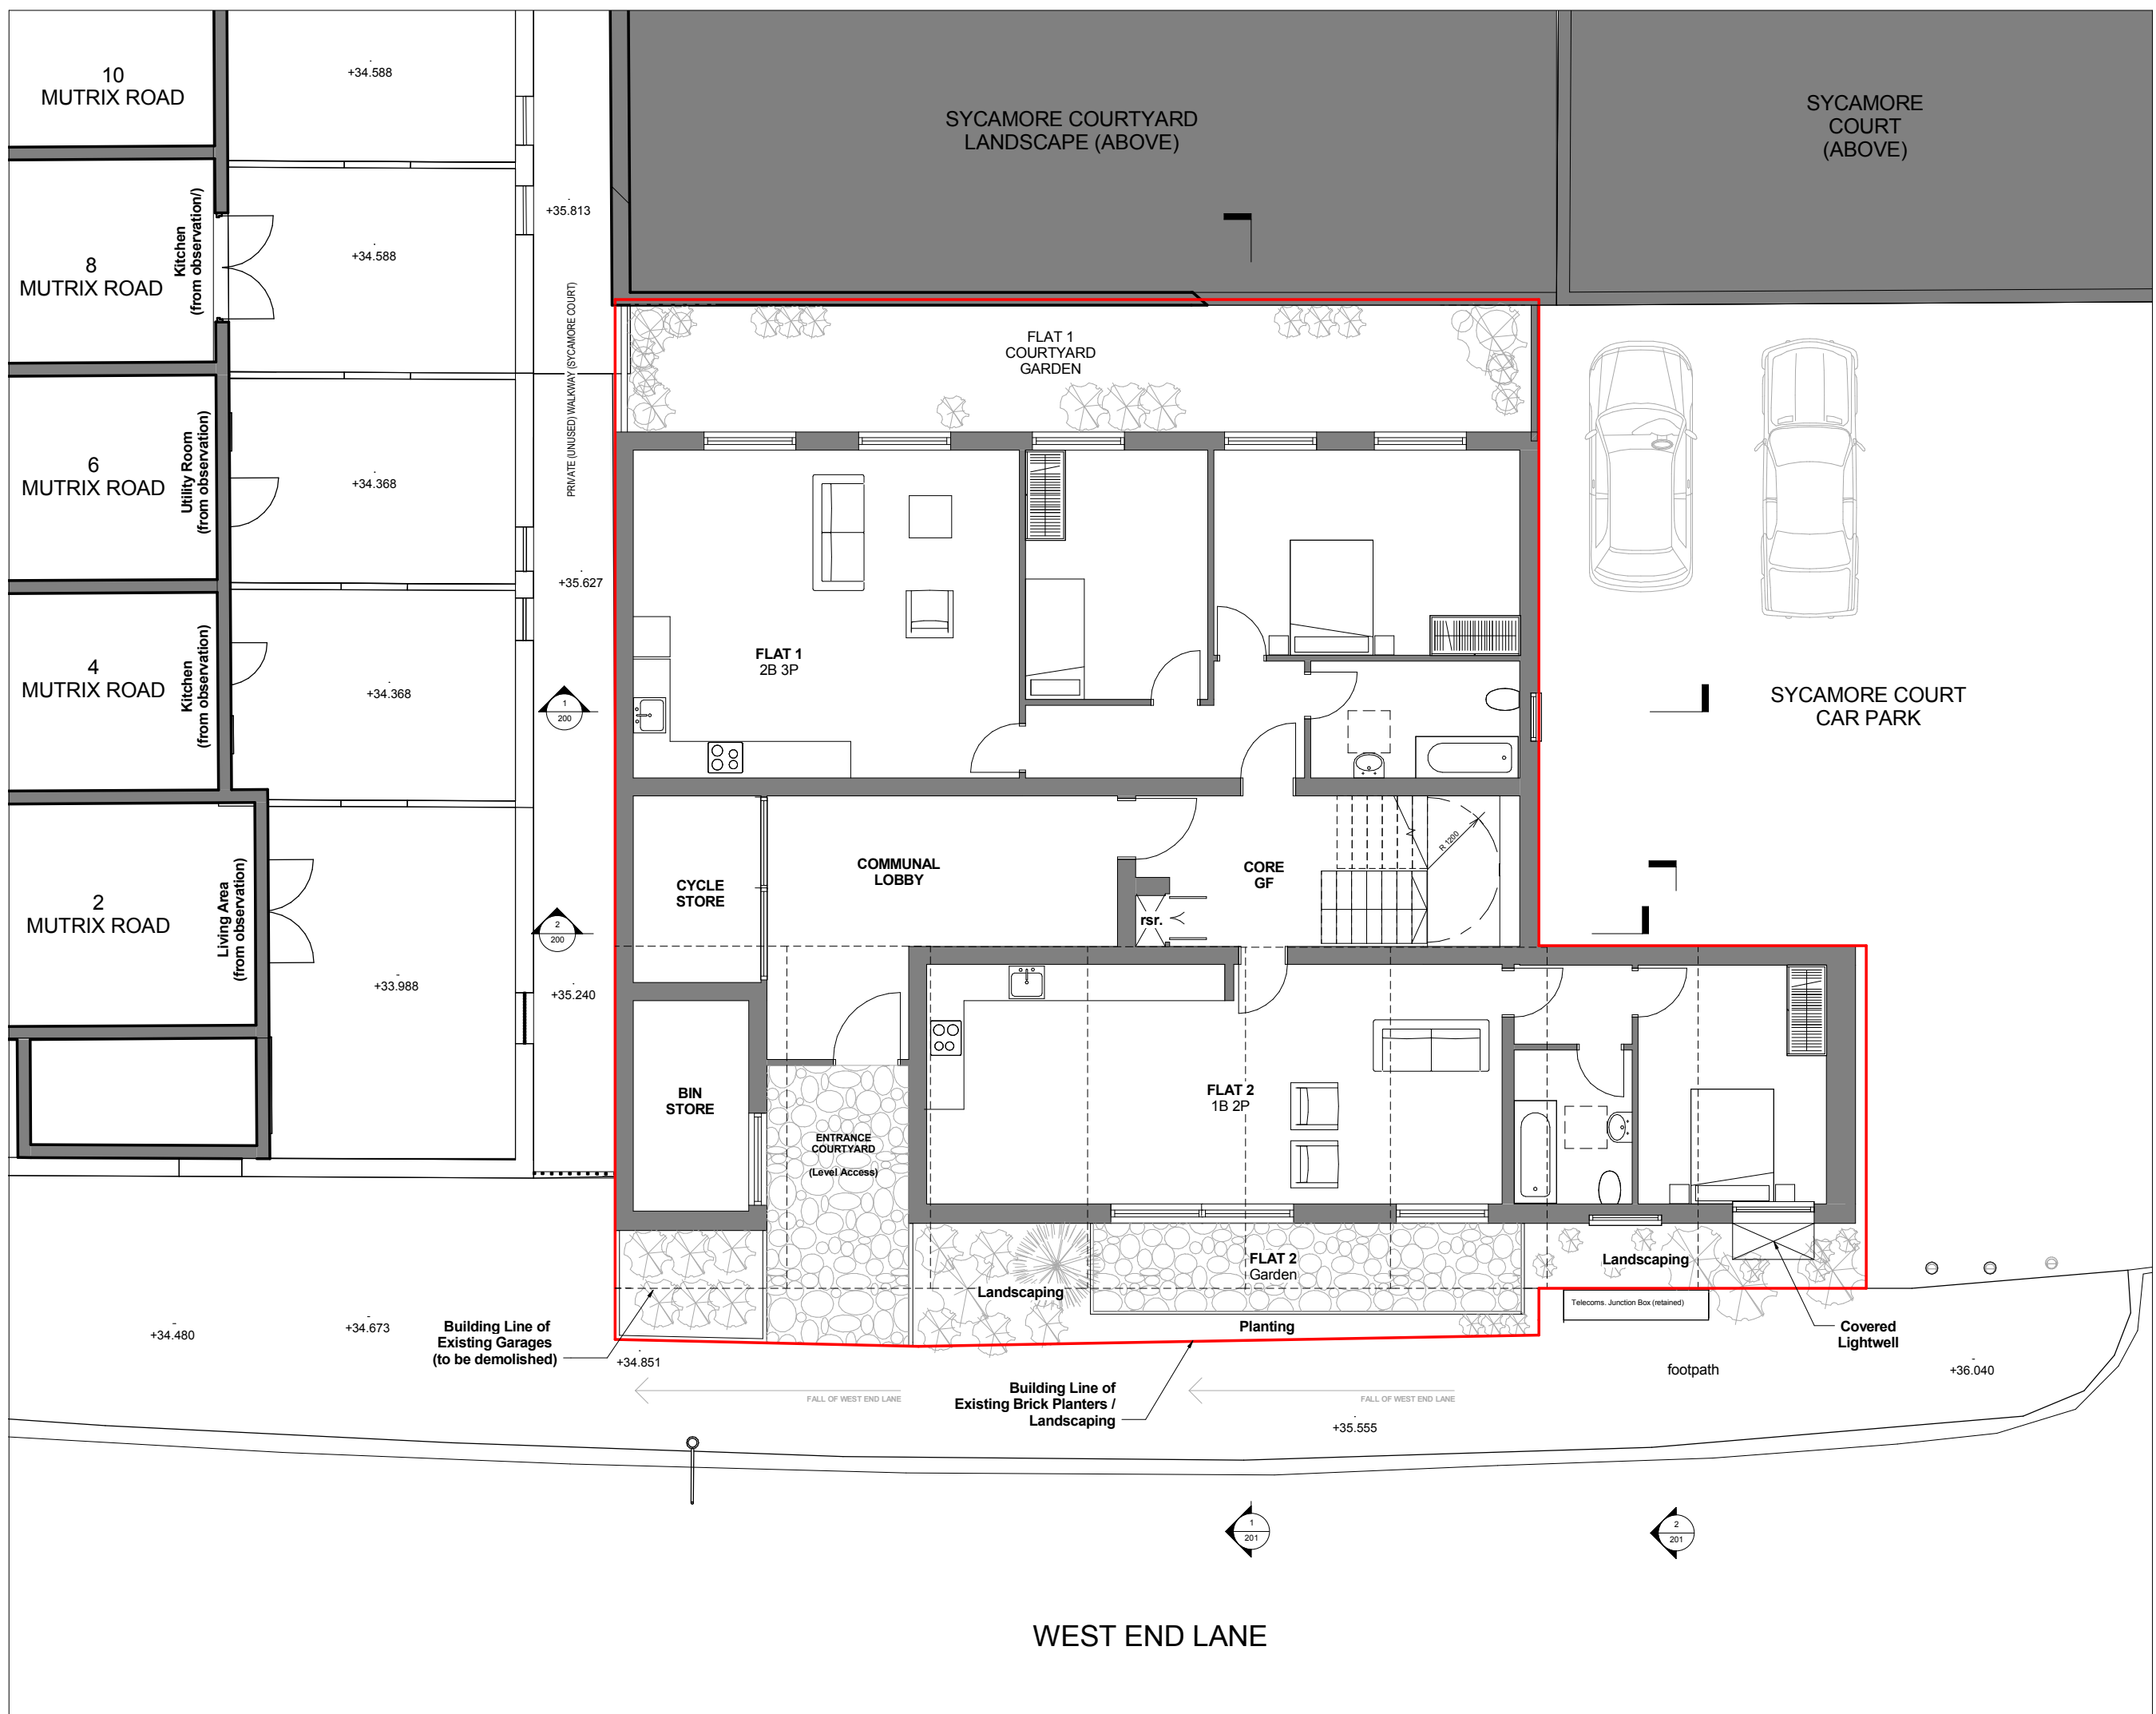

**Key**

- Ownership Boundary
- - - Existing Building Lines

Rev	Date	Notes	Issued By	Insp By
A	180915	Planning	PB	PB

**27 West End Lane**

Status: **PLANNING**



Drawing Title: **GROUND FLOOR PROPOSED**

Drawing Number: **1000-110**      Revision: **A**

Scale: **1 : 50**      Sheet Size: **A1**      Creation Date: **09.09.15**

**StreetPlot Ltd**  
United House  
North Road  
London  
N7 9DP  
  
+44 (0)20 3817 9008  
info@streetplot.co.uk  
www.streetplot.co.uk

**StreetPlot**

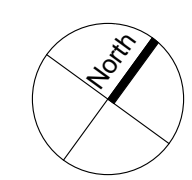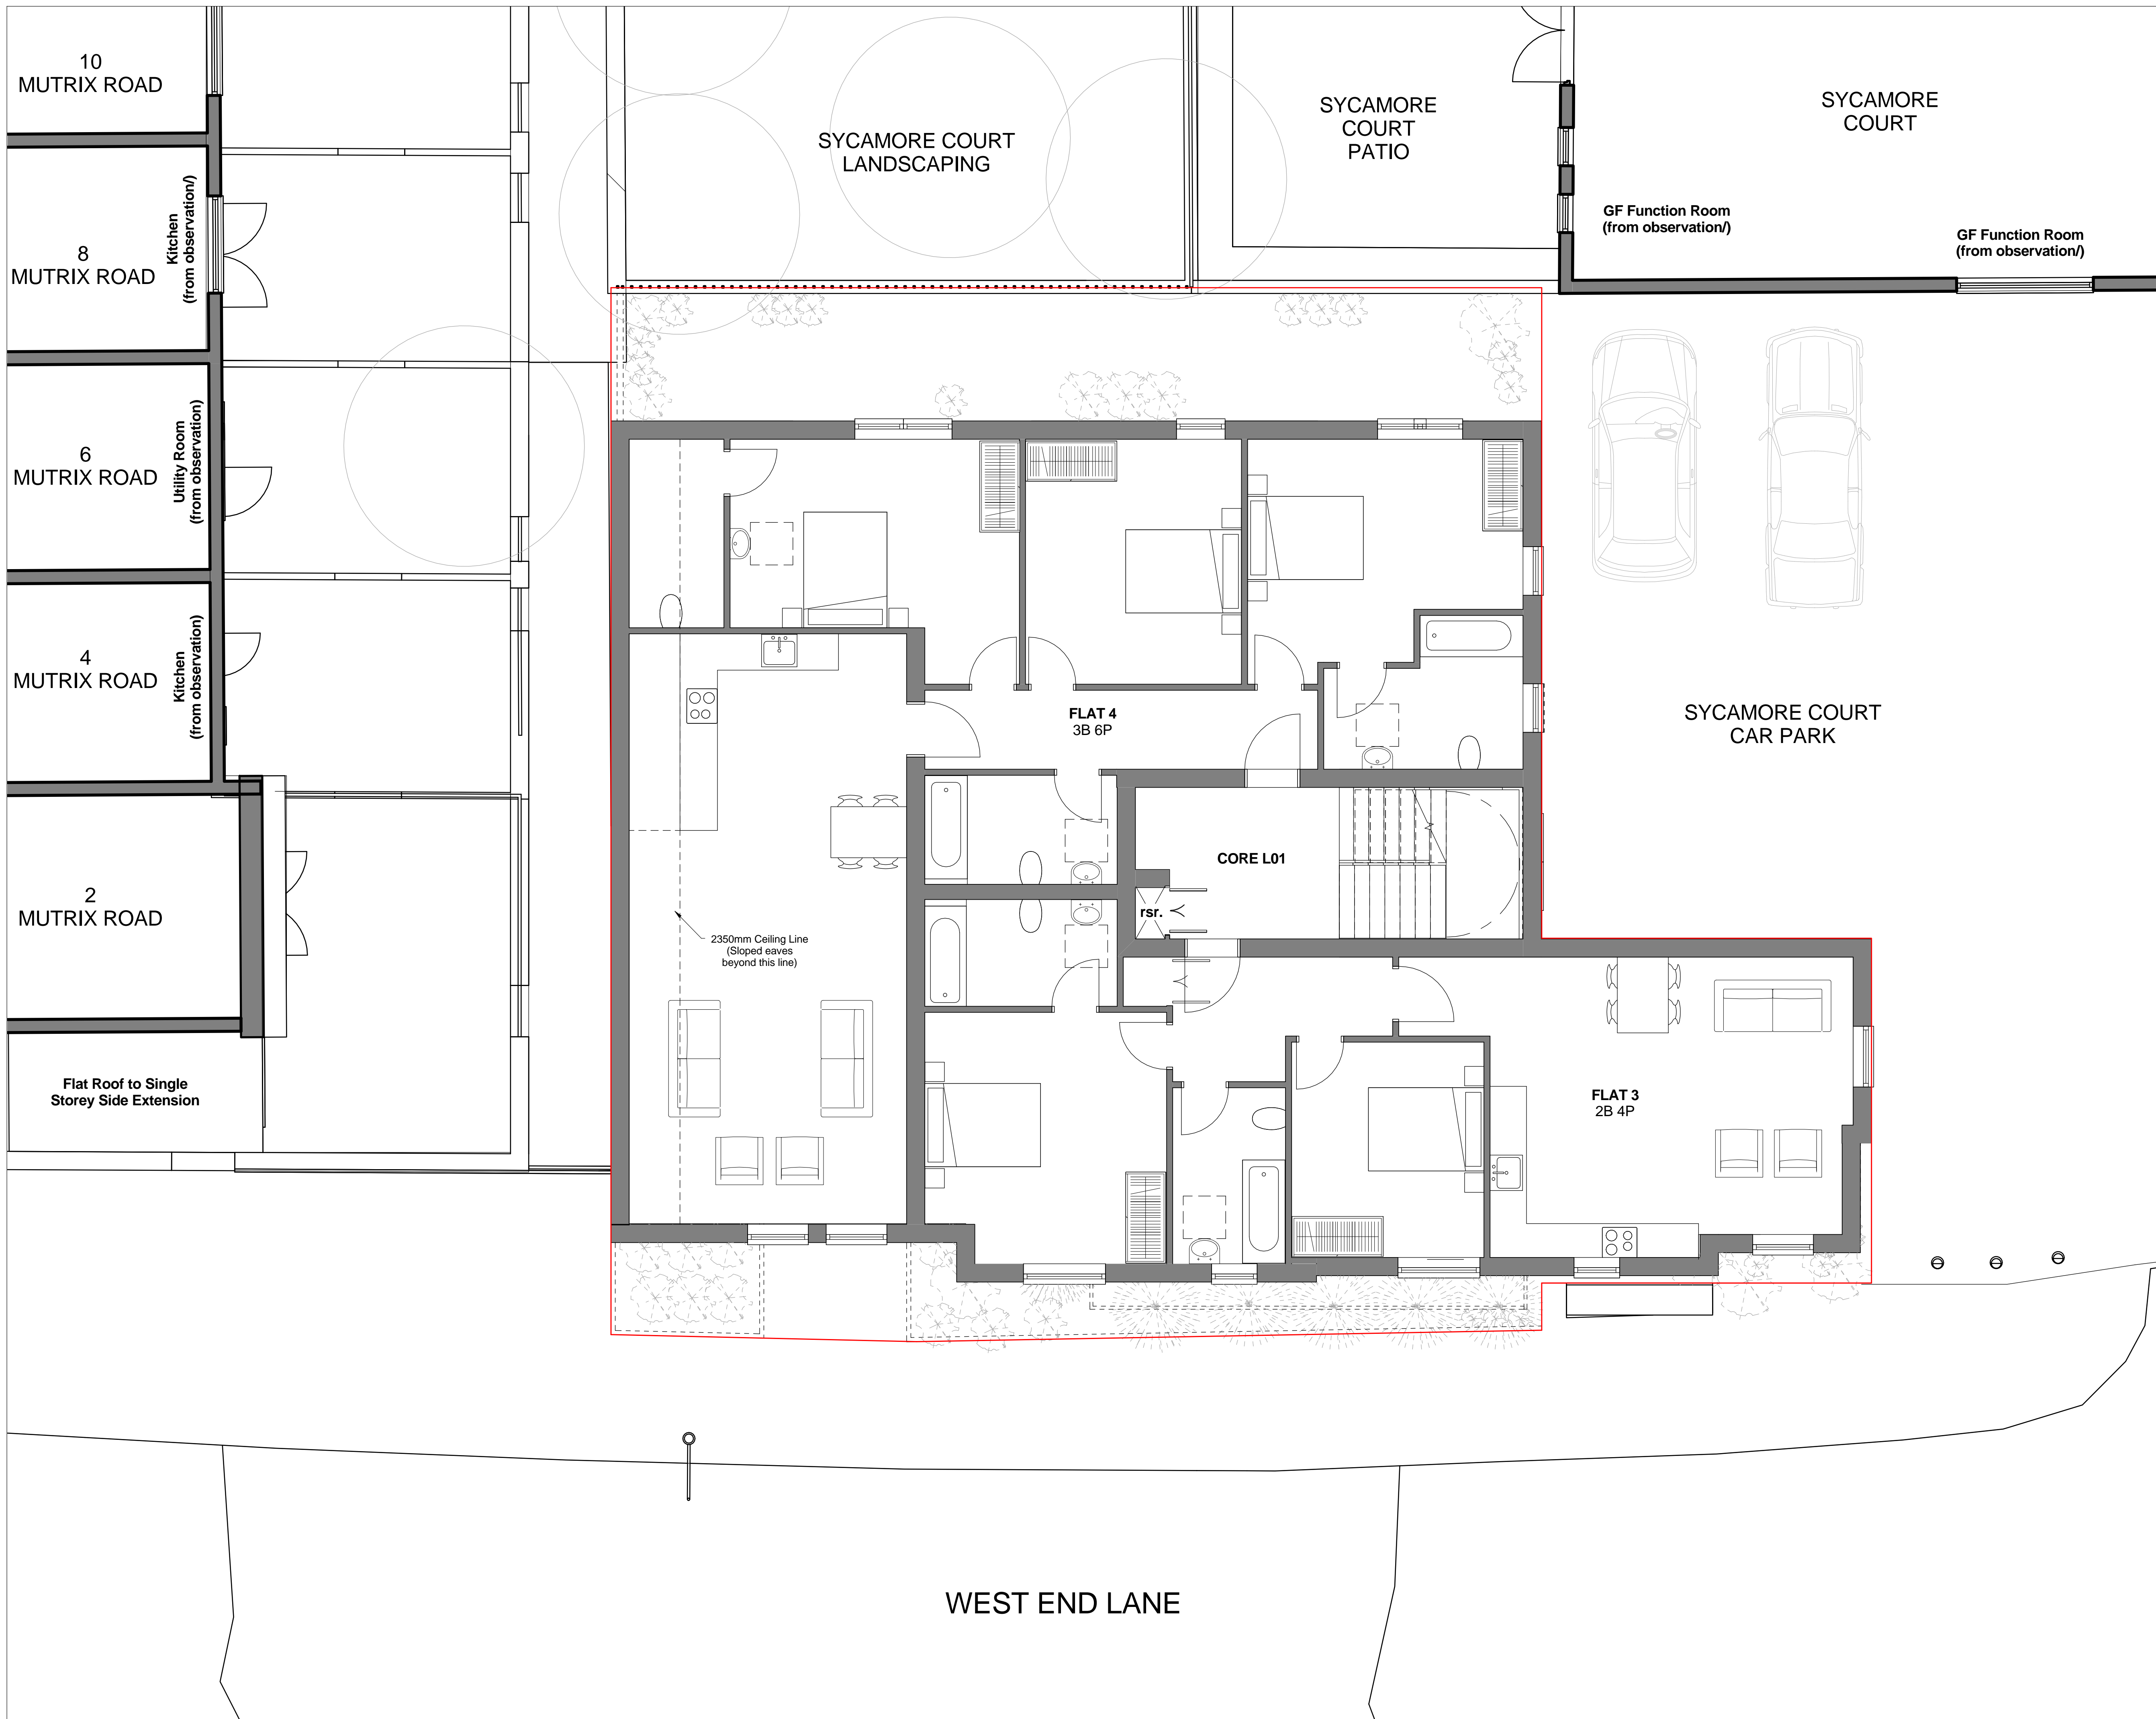

Do not scale dimensions. Dimensions govern.  
 All dimensions are in millimetres unless noted otherwise.  
 StreetPlot Ltd. shall be notified in writing of any  
 discrepancies.

A	180915	Planning	PB	PB
Rev	Date	Notes	Issued By	Insp By

27 West End Lane

Status  
**PLANNING**


Drawing Title  
**FIRST FLOOR GA PLAN PROPOSED**

Drawing Number	Revision
<b>1000-111</b>	<b>A</b>


Scale	Sheet Size	Creation Date
1 : 50	A1	30.04.15

**StreetPlot Ltd**  
 United House  
 North Road  
 London  
 N7 9DP  
 +44 (0)20 3817 9008  
 info@streetplot.co.uk  
 www.streetplot.co.uk

**StreetPlot**

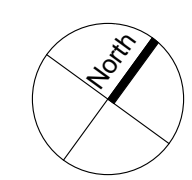

Do not scale dimensions. Dimensions govern.  
All dimensions are in millimetres unless noted otherwise.  
StreetPlot Ltd. shall be notified in writing of any discrepancies.

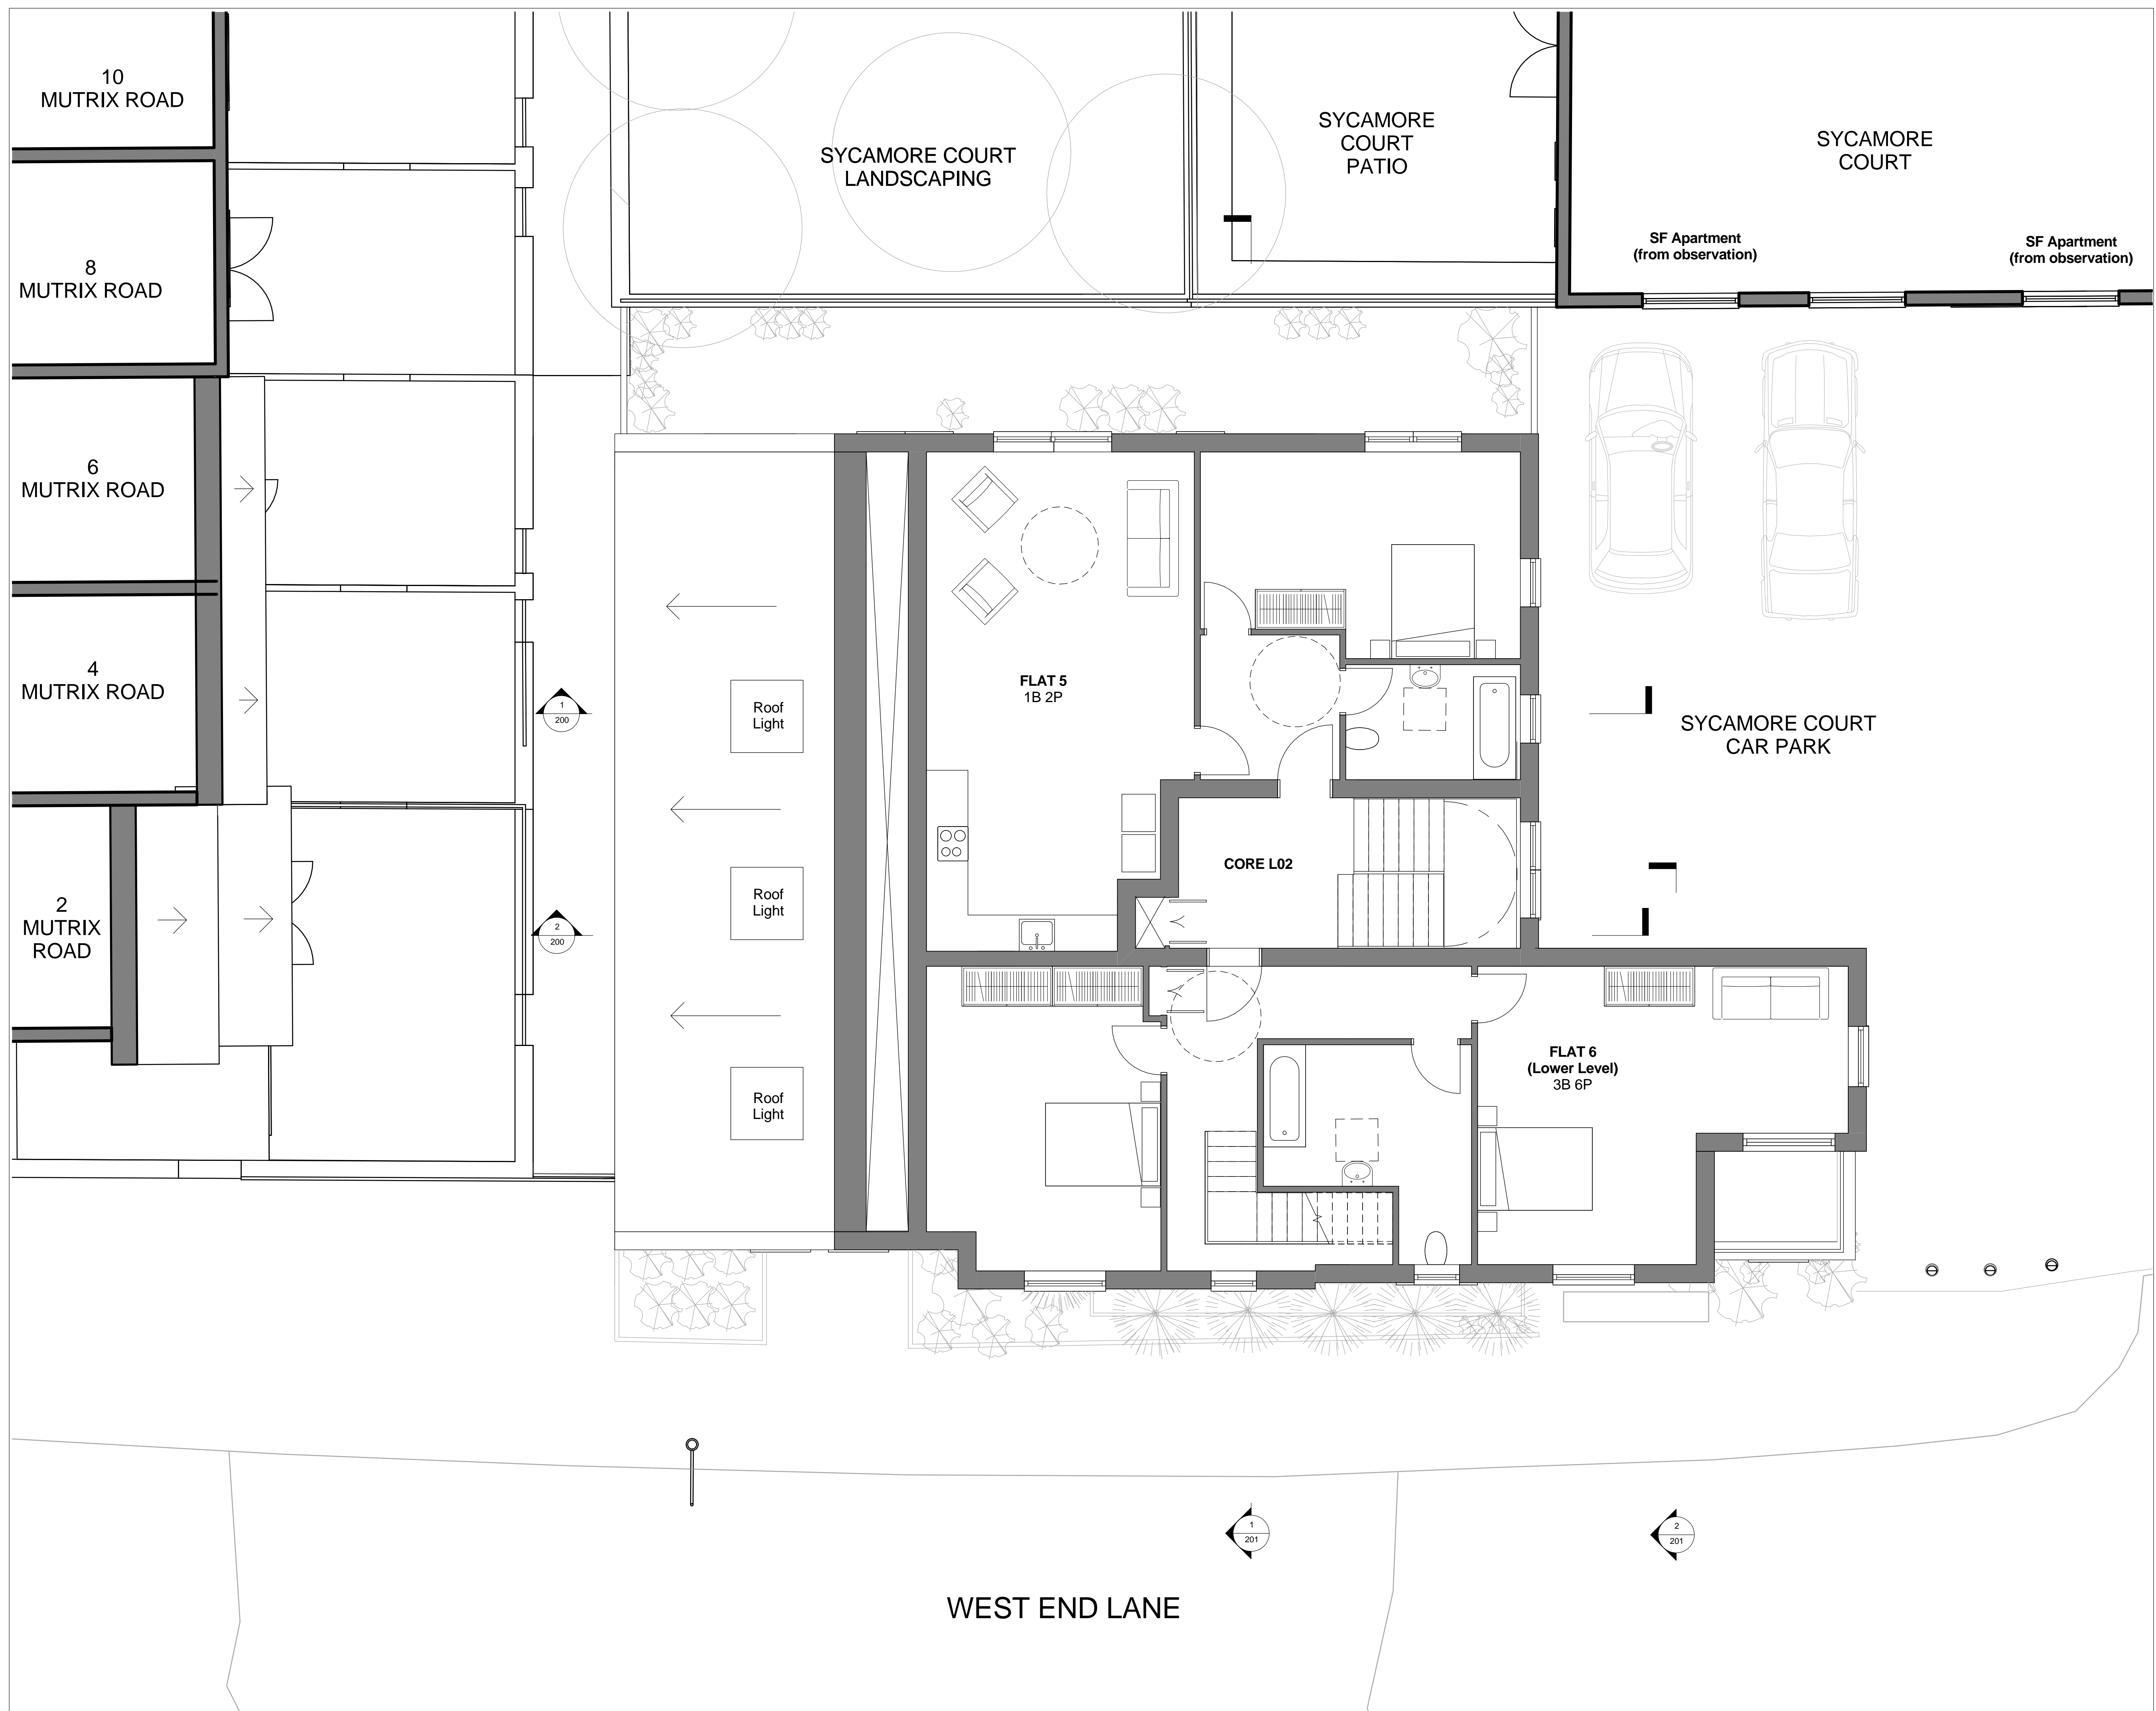

A	180915	Planning	PB	PB
Rev	Date	Notes	Issued By	Insp By

27 West End Lane

Status  
**PLANNING**


Drawing Title  
**SECOND FLOOR GA PLAN PROPOSED**

Drawing Number	Revision
<b>1000-112</b>	<b>A</b>


Scale	Sheet Size	Creation Date
1 : 50	A1	09.09.15

**StreetPlot Ltd**  
United House  
North Road  
London  
N7 9DP  
  
+44 (0)20 3817 9008  
info@streetplot.co.uk  
www.streetplot.co.uk

**StreetPlot**

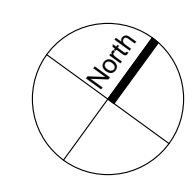

Do not scale dimensions. Dimensions govern.  
All dimensions are in millimetres unless noted otherwise.  
StreetPlot Ltd. shall be notified in writing of any discrepancies.

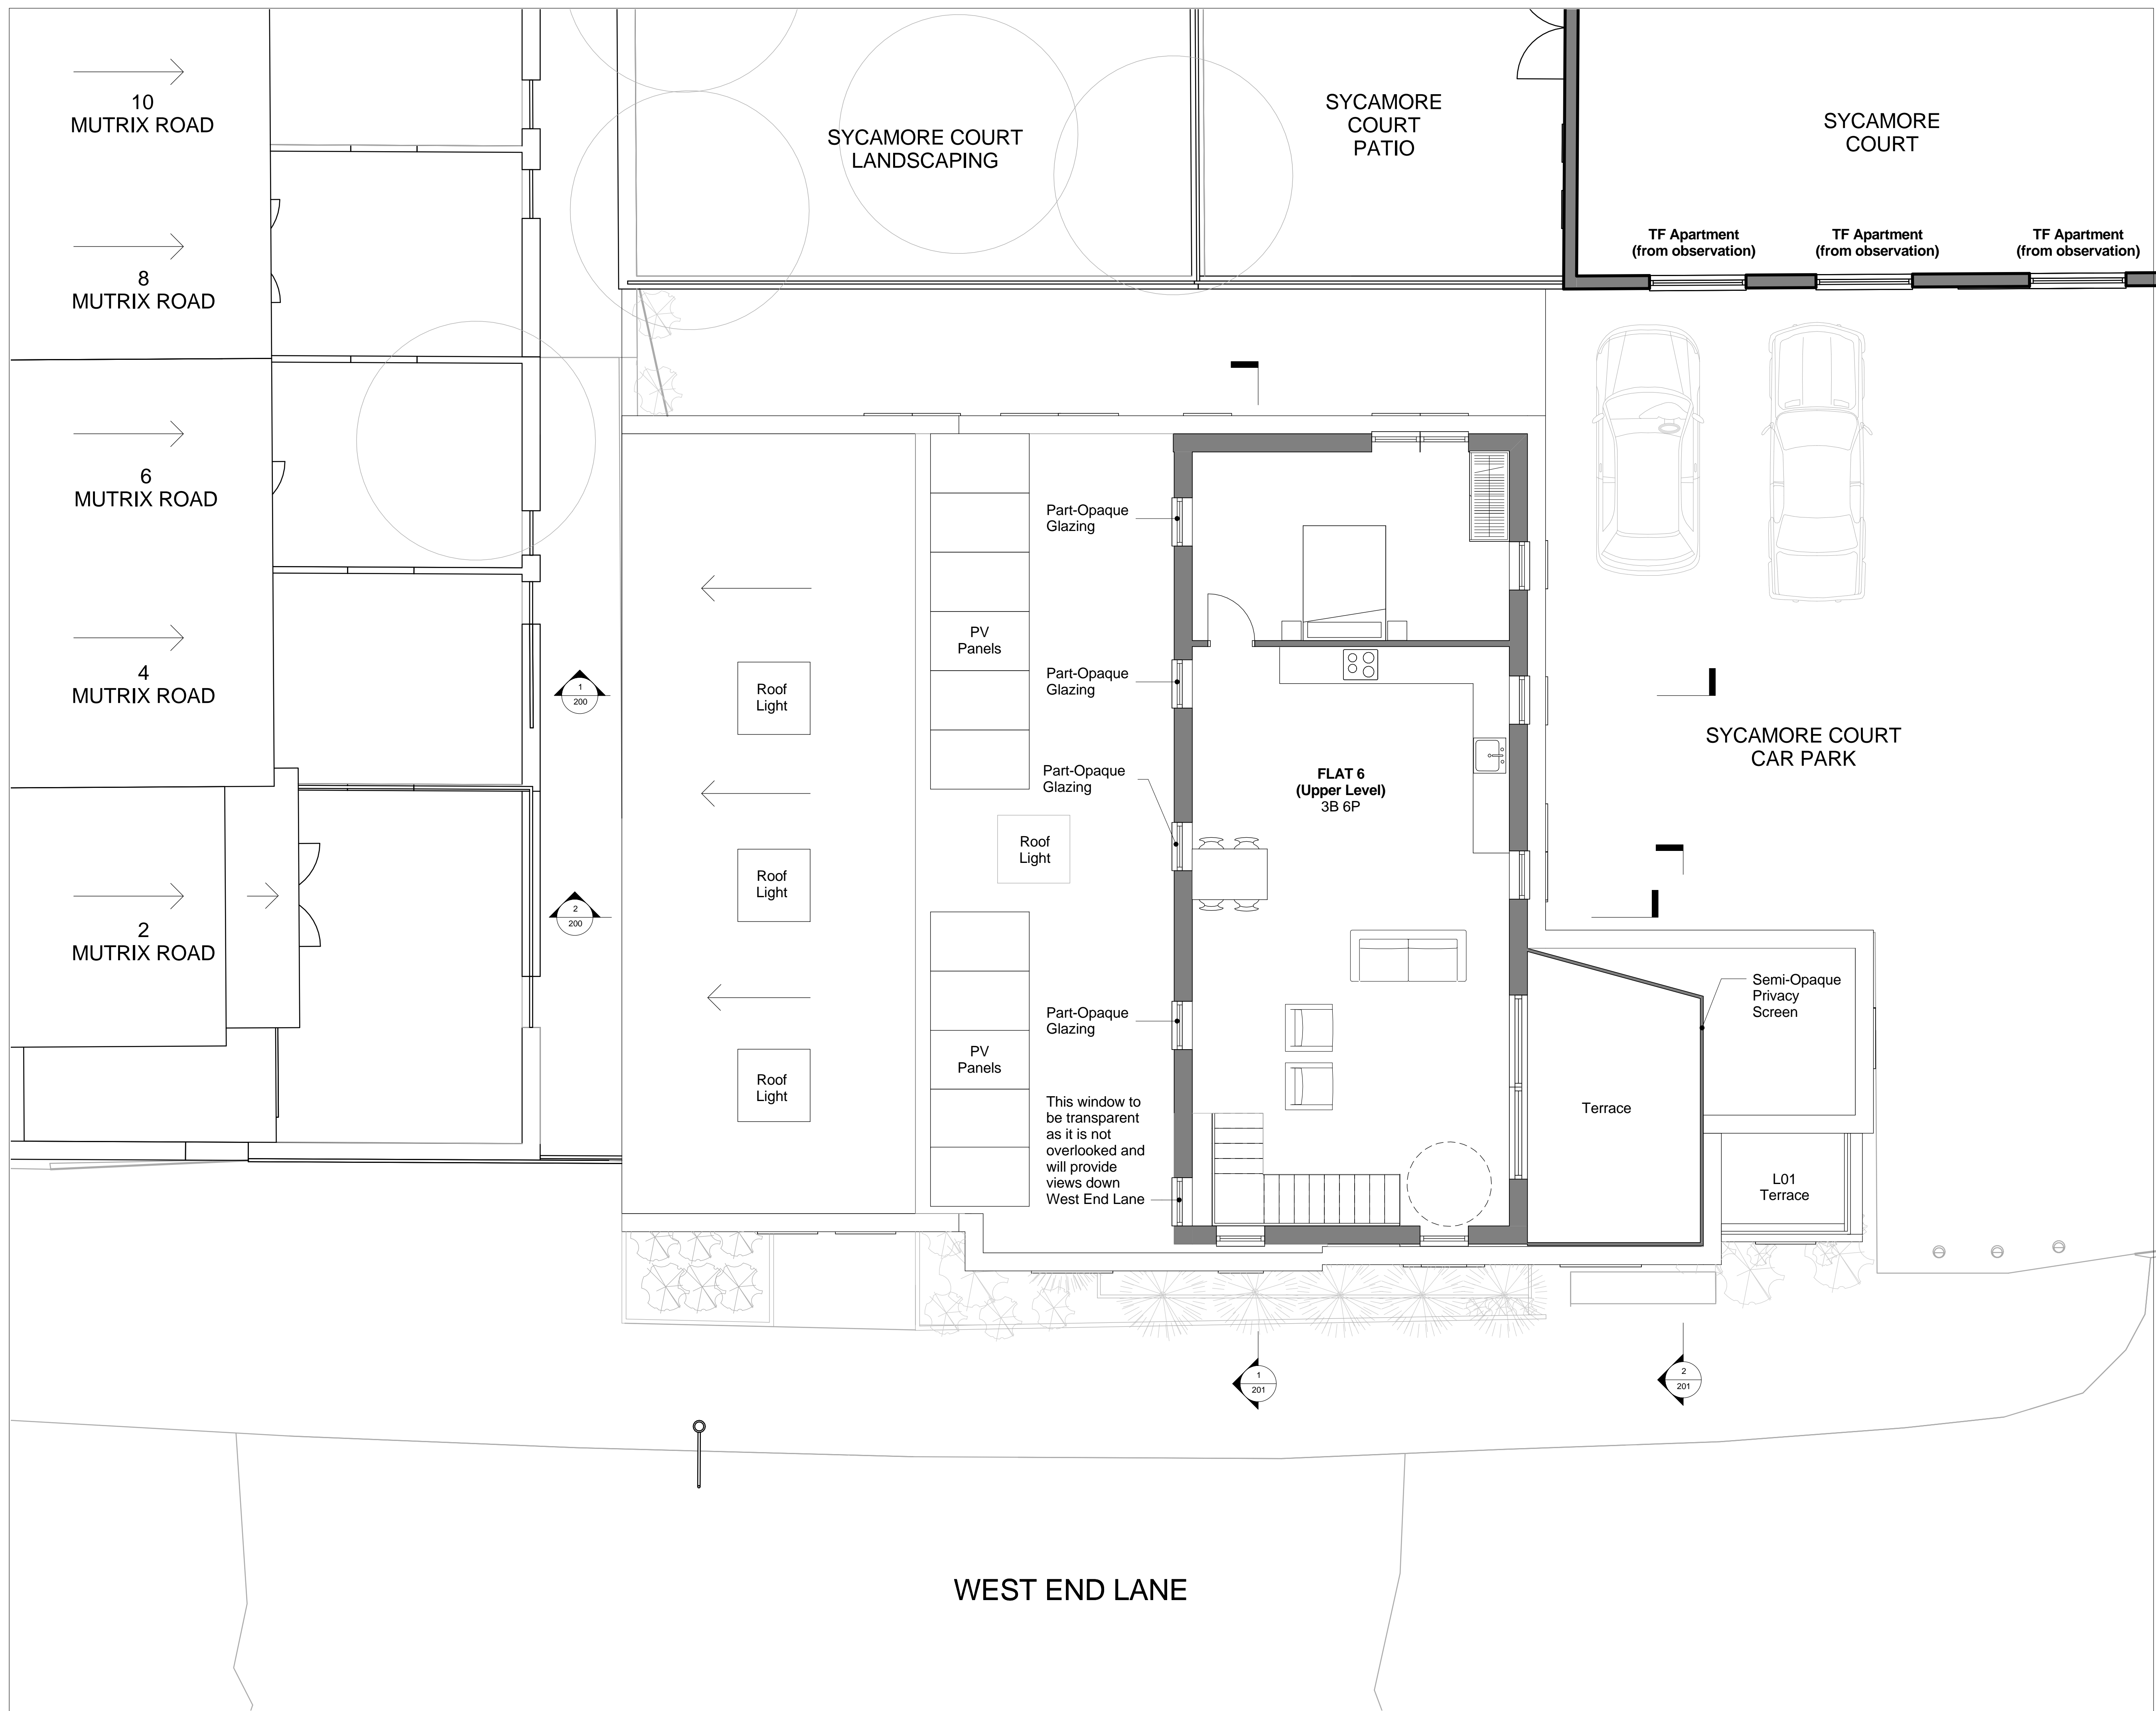

Rev	Date	Notes	Issued By	Insp By
A	180915	Planning	PB	PB

27 West End Lane

Status  
**PLANNING**

Drawing Title  
**THIRD FLOOR GA PLAN PROPOSED**

Drawing Number  
**1000-113**

Revision  
**A**

Scale  
**1 : 50**


Sheet Size  
**A1**

Creation Date  
**15.05.15**

**StreetPlot Ltd**  
United House  
North Road  
London  
N7 9DP

+44 (0)20 3817 9008  
info@streetplot.co.uk  
www.streetplot.co.uk

**StreetPlot**

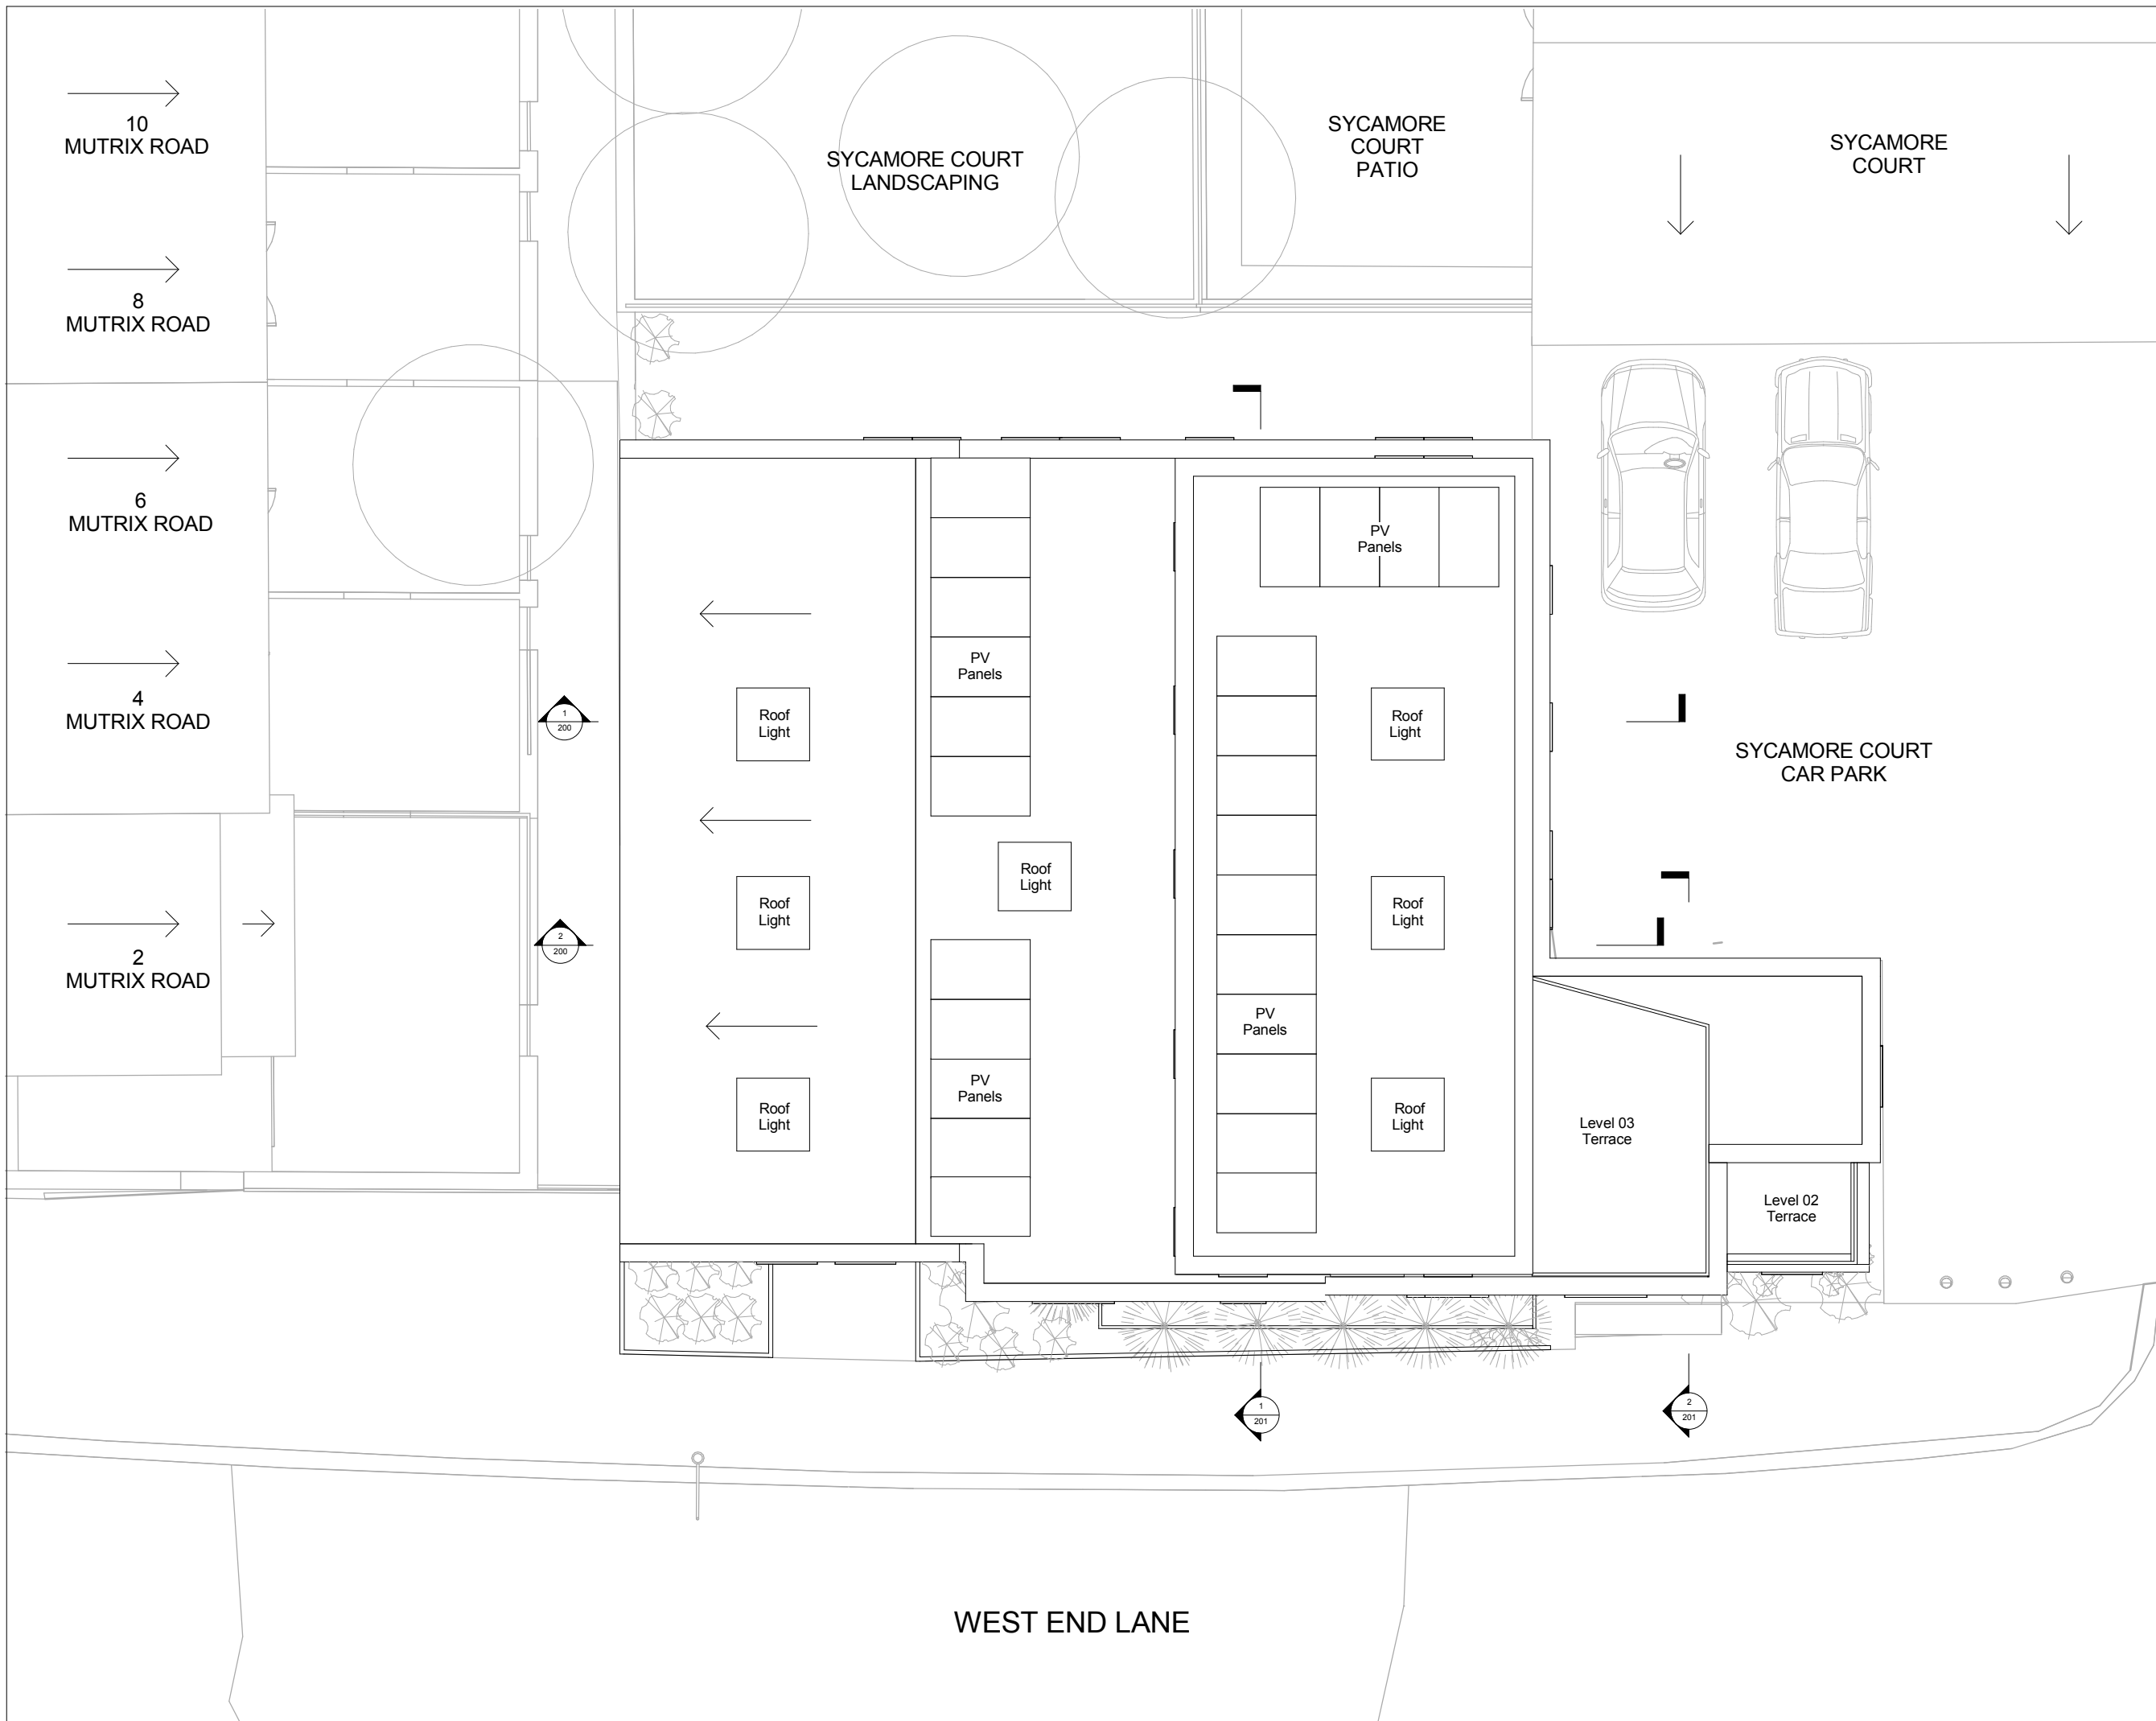

Do not scale dimensions. Dimensions govern.  
 All dimensions are in millimetres unless noted otherwise.  
 StreetPlot Ltd. shall be notified in writing of any discrepancies.

A 180915 Planning PB PB

Rev Date Notes Issued By Insp By

27 West End Lane

Status  
**PLANNING**

Drawing Title  
**ROOF PLAN PROPOSED**


Drawing Number Revision  
**1000-114 A**

Scale Sheet Size Creation Date  
 1 : 50 A1 03/19/15


**StreetPlot Ltd**  
 United House  
 North Road  
 London  
 N7 9DP  
 +44 (0)20 3817 9008  
 info@streetplot.co.uk  
 www.streetplot.co.uk

StreetPlot




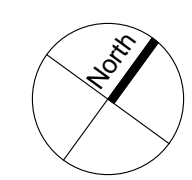

Do not scale dimensions. Dimensions govern.  
All dimensions are in millimetres unless noted otherwise.  
StreetPlot Ltd. shall be notified in writing of any discrepancies.

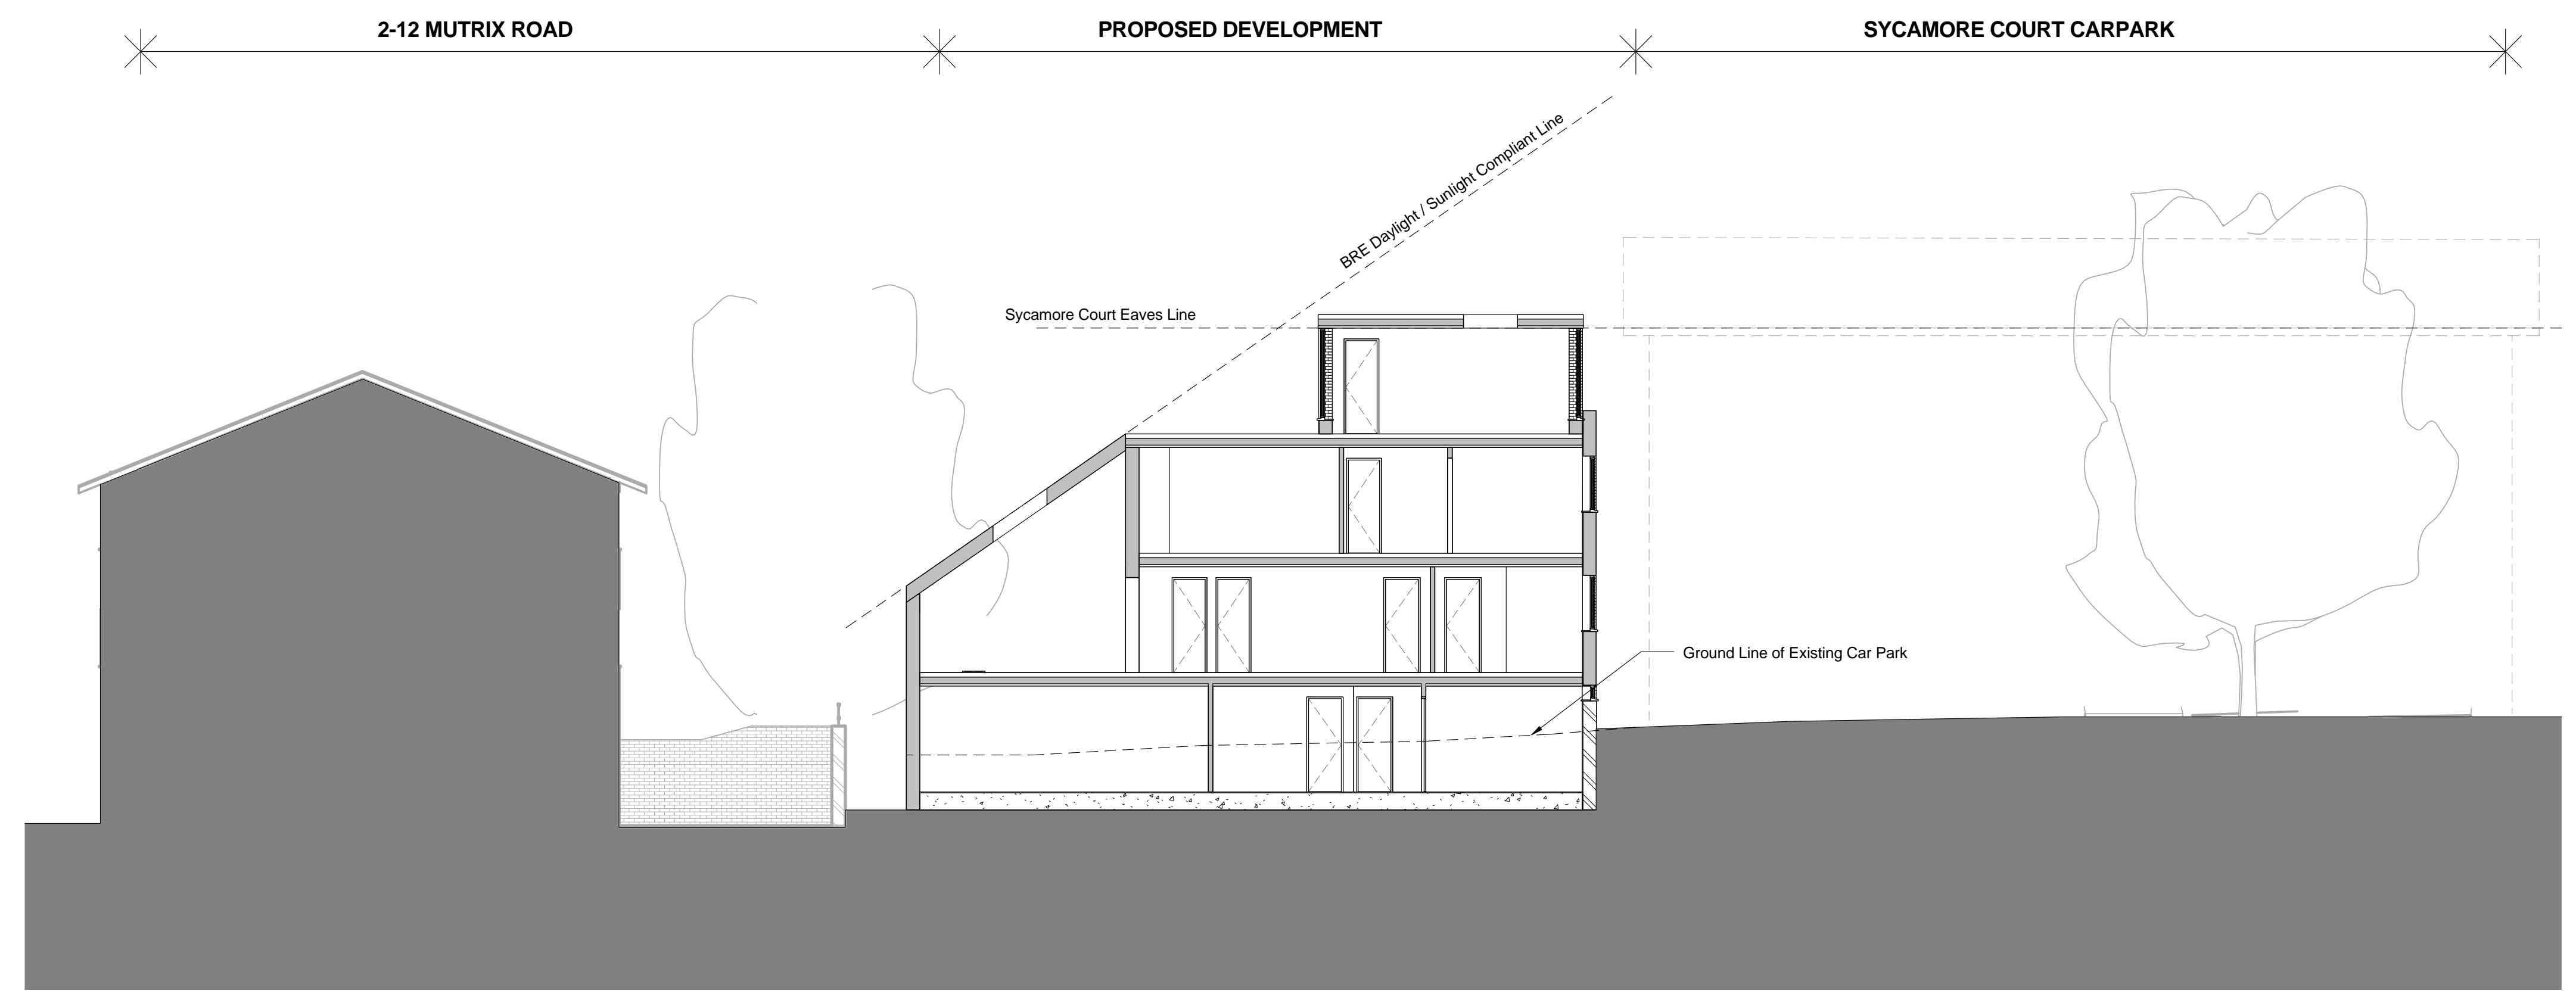

1 SECTION AA  
1:100

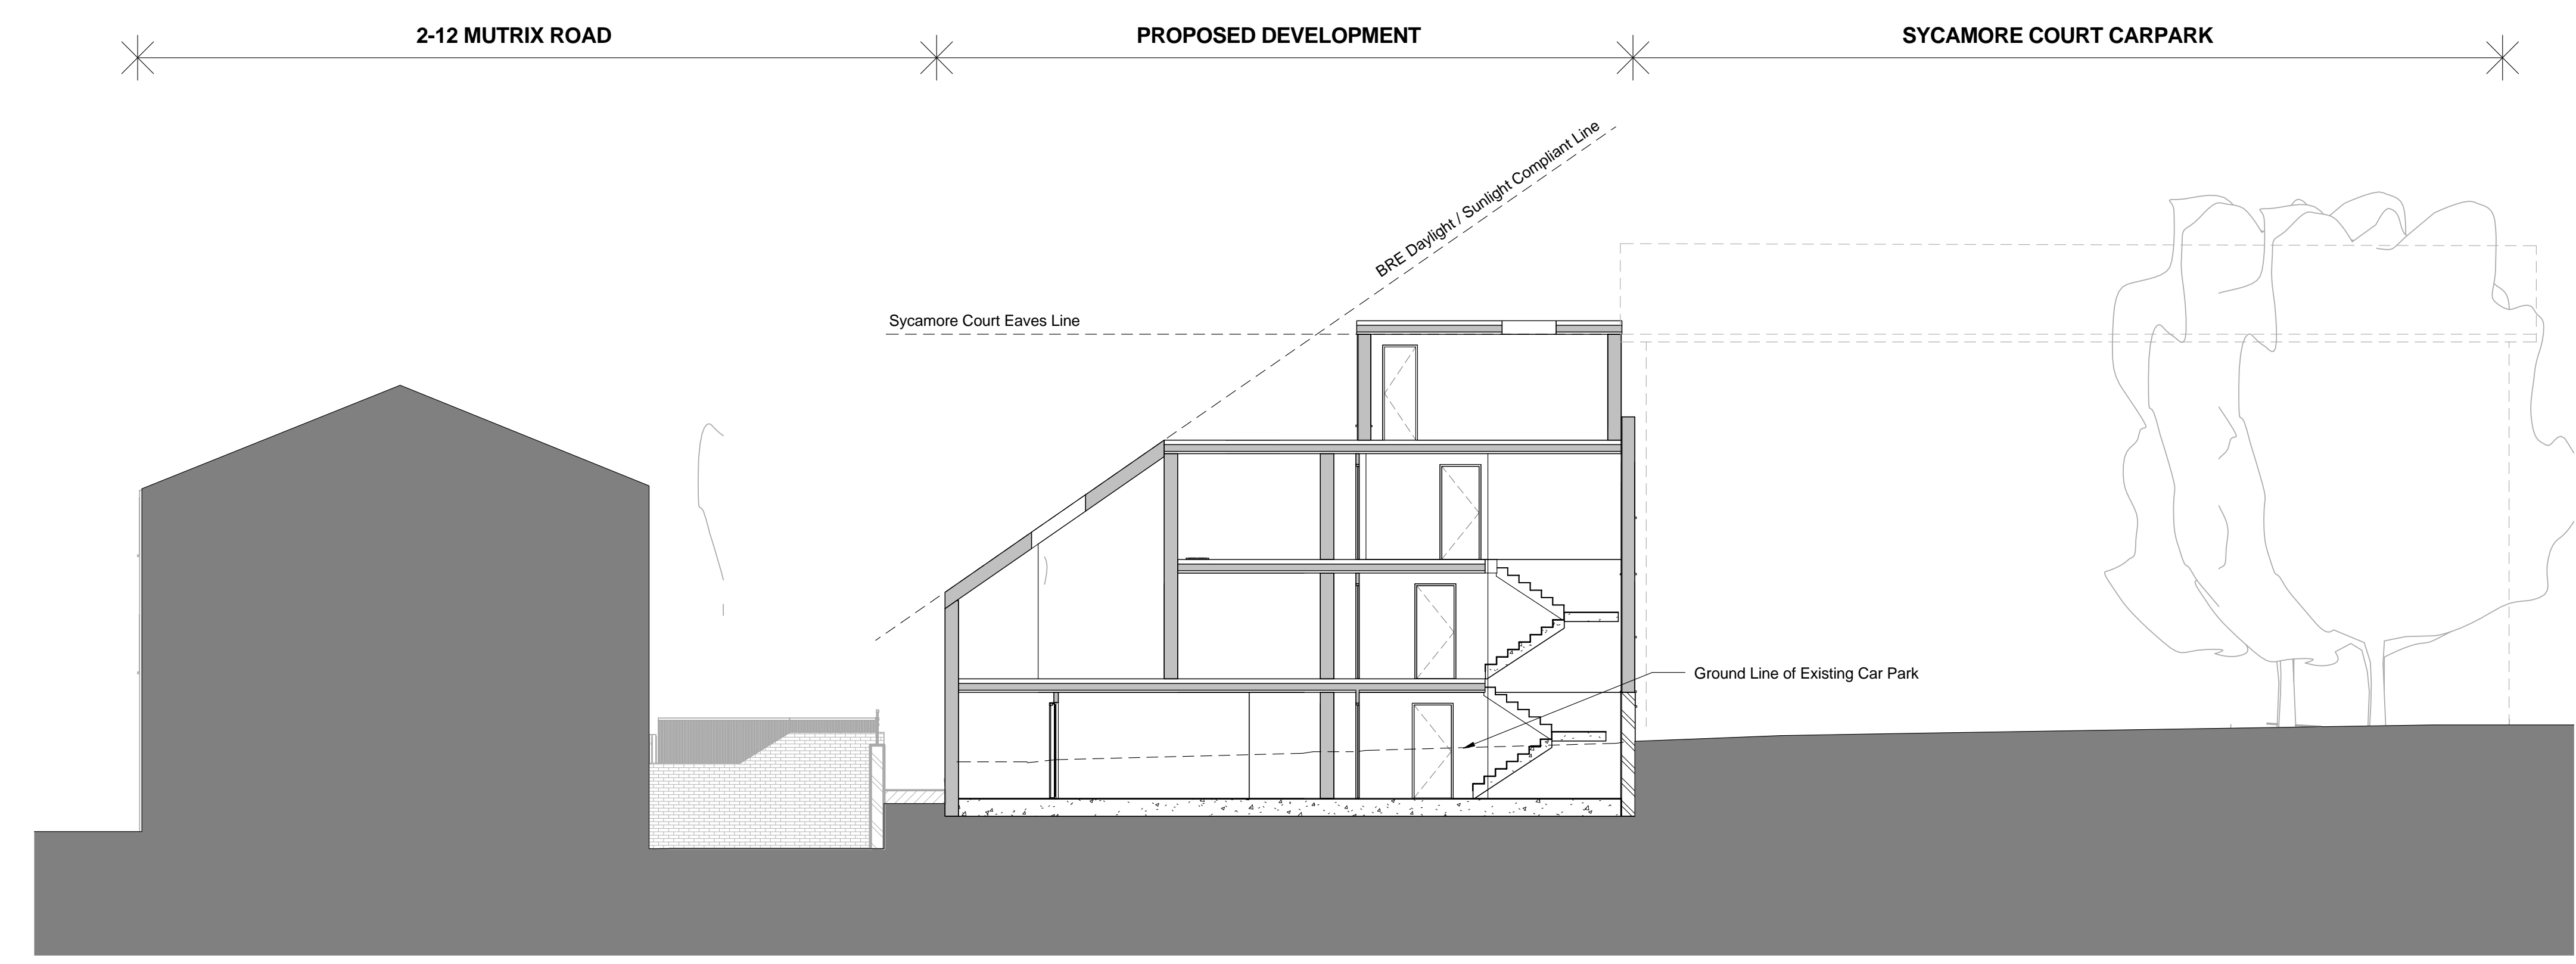

2 SECTION BB  
1:100

A	180915	Planning	PB	PB
Rev	Date	Notes	Issued By	Insp By

27 West End Lane

Status  
**PLANNING**

Drawing Title  
BLOCK SECTIONS


Drawing Number	Revision
1000-200	A

Scale	Sheet Size	Creation Date
1:100 @ A1 1:200 @ A3	A1	00.00.00


**StreetPlot Ltd**  
 United House  
 North Road  
 London  
 N7 9DP

+44 (0)20 3817 9008  
 info@streetplot.co.uk  
 www.streetplot.co.uk


StreetPlot

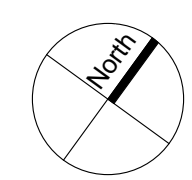

Do not scale dimensions. Dimensions govern.  
 All dimensions are in millimetres unless noted otherwise.  
 StreetPlot Ltd. shall be notified in writing of any  
 discrepancies.

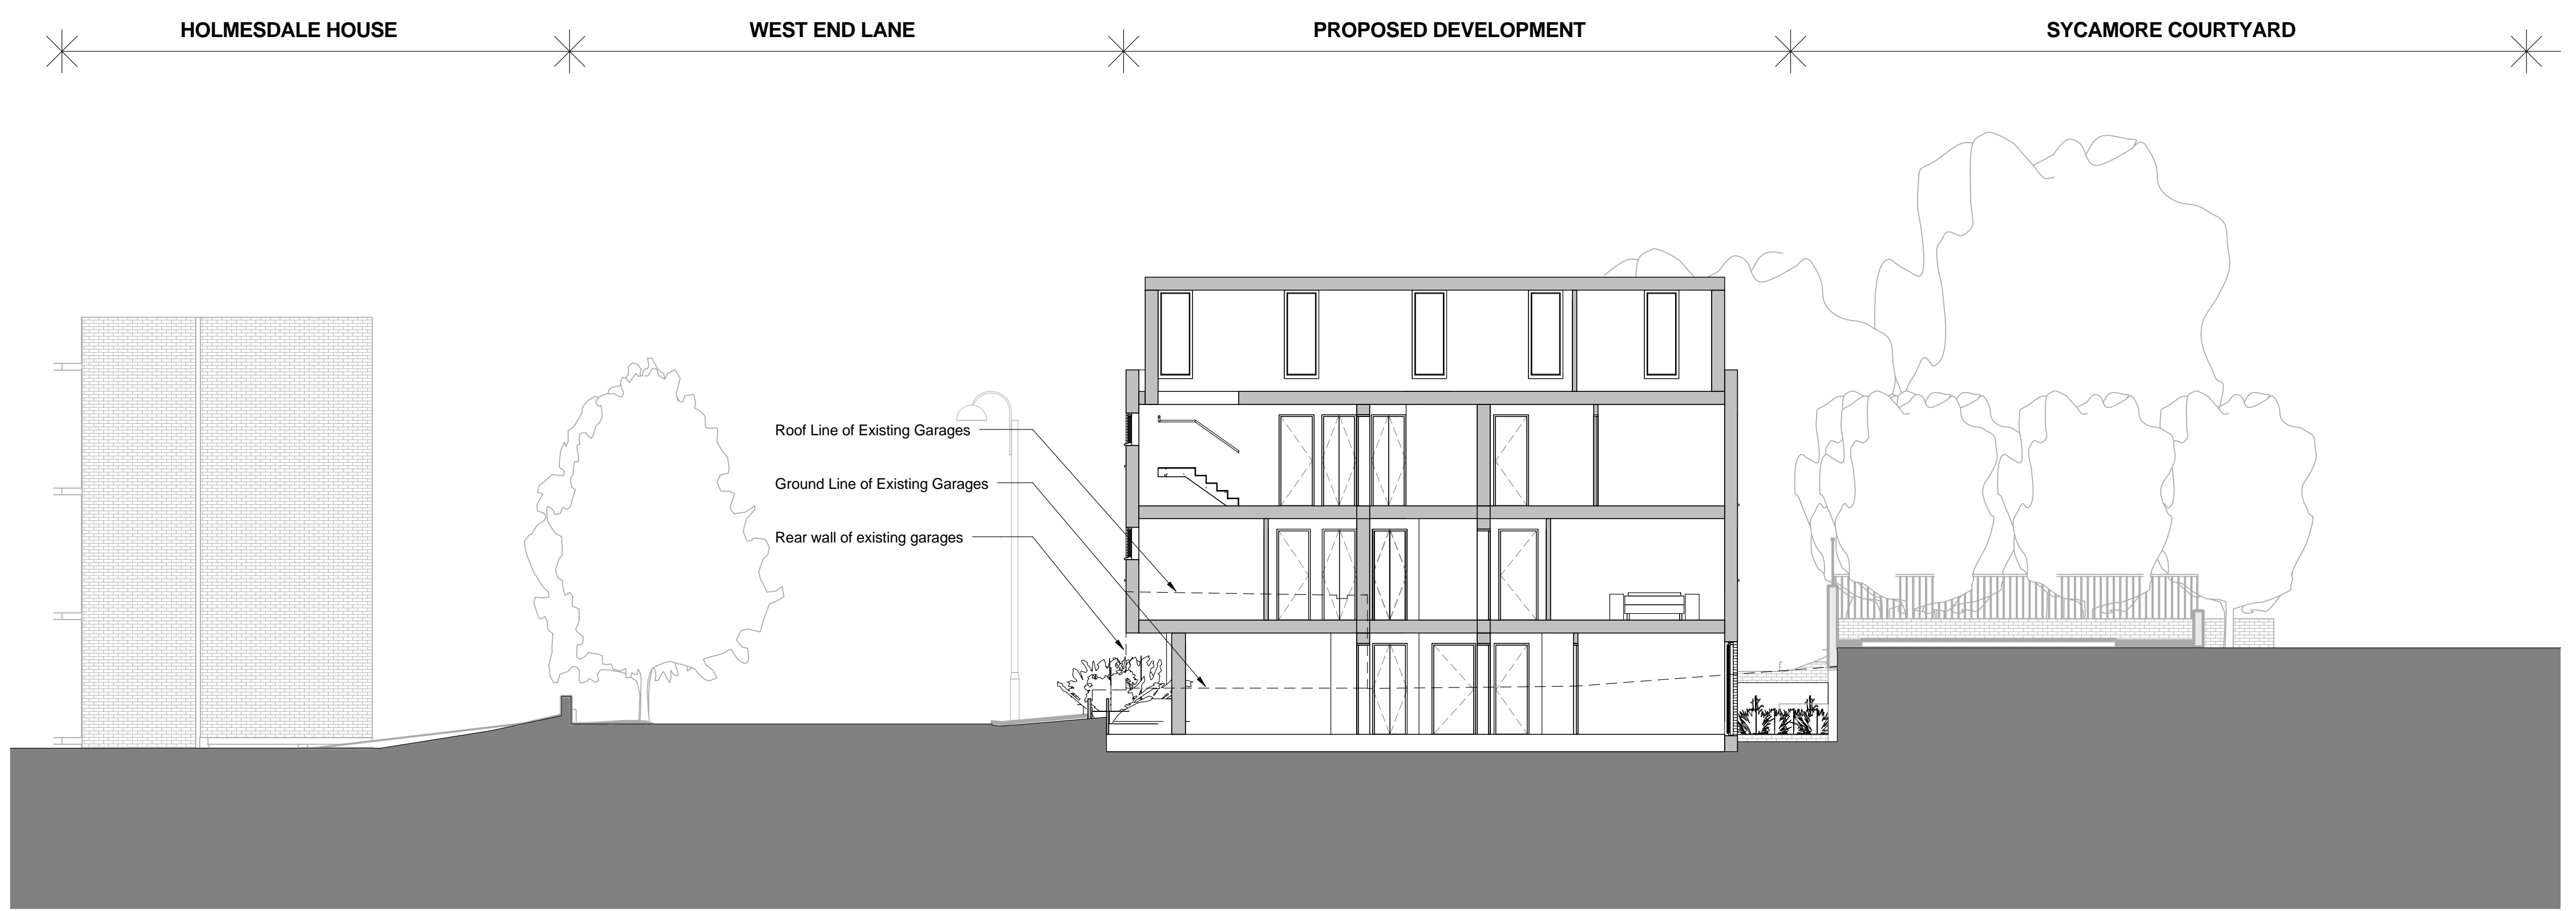

**1 SECTION CC**  
 1:100

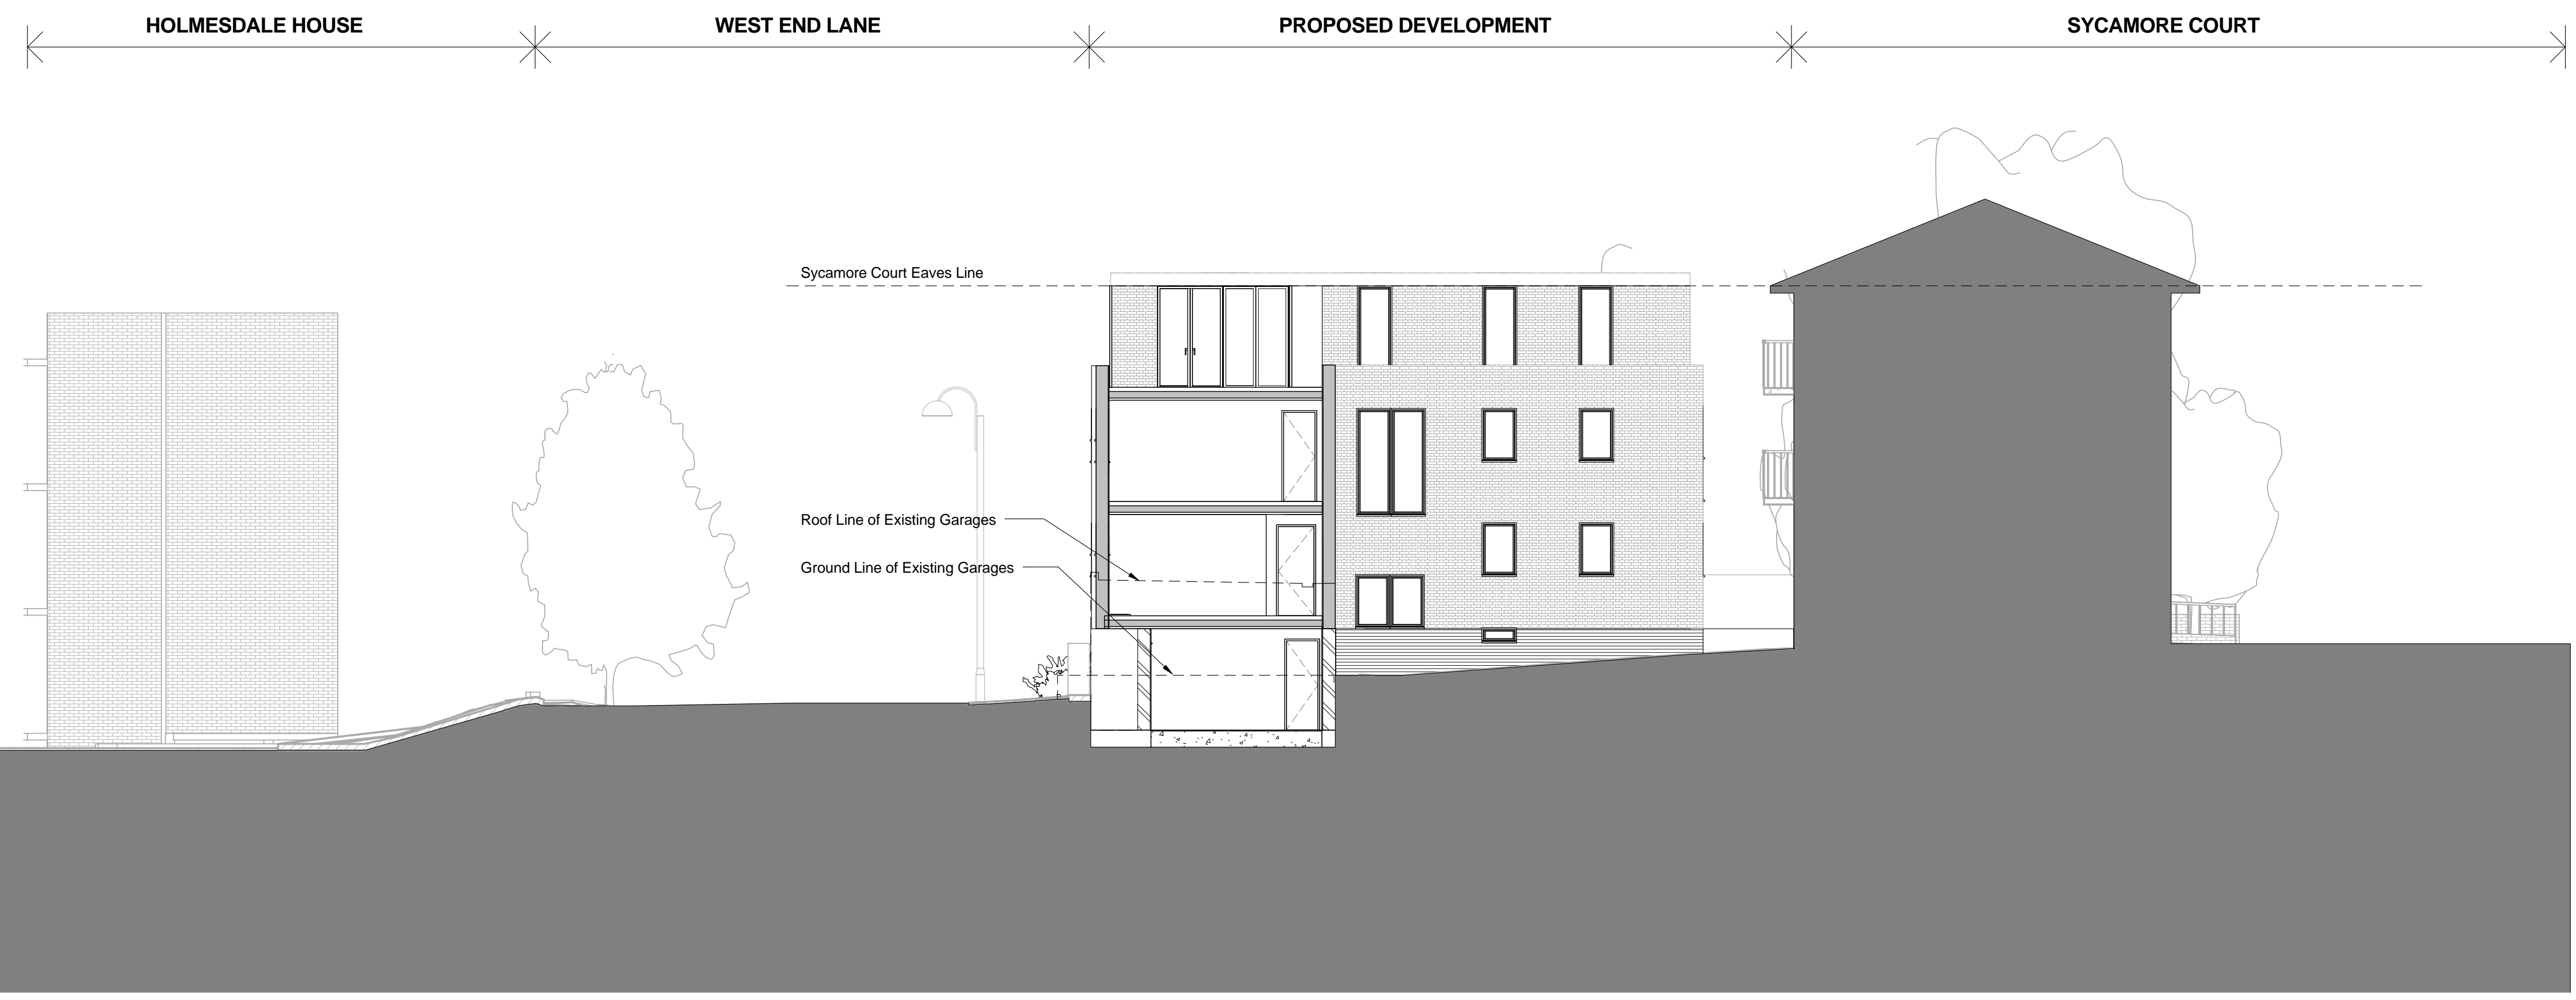

**2 SECTION DD**  
 1:100

B	180915	Planning	PB	PB
A	010715	Existing Ground Line added	PB	PB
Rev	Date	Notes	Issued By	Insp By

**27 West End Lane**

Status  
**PLANNING**

Drawing Title  
**BLOCK SECTIONS**

Drawing Number  
**1000-201**

Revision  
**B**

Scale  
 1:100 @ A1  
 1:200 @ A3

Sheet Size  
**A1**

Creation Date  
**01/07/15**

**StreetPlot Ltd**  
 United House  
 North Road  
 London  
 N7 9DP

+44 (0)20 3817 9008  
 info@streetplot.co.uk  
 www.streetplot.co.uk

**StreetPlot**