




Proposed Southwest (Rear) Elevation


As Proposed

KEY TO MATERIALS

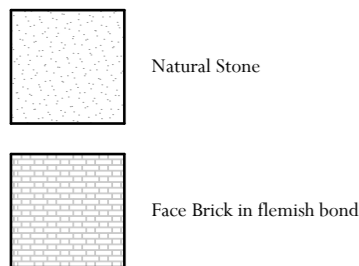

GENERAL MATERIALS NOTES:

- All pitched roofs to be covered with natural slate, with lead hips and ridges.
- All windows and doors to be painted timber.
- All window and door surrounds to be in natural stone.
- All plinths, quions, mouldings, balustrading and architectural features to be in natural stone
- Attic dormer window's are to be covered in rolled lead sheet with lead covered cheeks.
- All rainwater goods are to be in painted cast metal

 

Scale 1:100

Adjacent Properties and Boundaries are shown for illustrative purposes only and have not been surveyed unless otherwise stated.  
 All areas shown are approximate and should be verified before forming the basis of a decision.  
 Do not scale other than for Planning Application purposes.  
 All dimensions must be checked by the contractor before commencing work on site.  
 No deviation from this drawing will be permitted without the prior written consent of the Architect.

The copyright of this drawing remains with the Architect and may not be reproduced in any form without prior written consent.  
 Ground Floor Slabs, Foundations, Sub-Structures, etc. All work below ground level is shown provisionally. Inspection of ground condition is essential prior to work commencing.  
 Reassessment is essential when the ground conditions are apparent, and redesign may be necessary in the light of soil conditions found. The responsibility for establishing the soil and sub-soil conditions rests with the contractor.

Rev.	Date	Description
A	27.08.15	Proposed change to roof plan to accommodate lift overrun

Initials	SCALE:
MB	1:100 @ A3

PROJECT 87 Avenue Road  
 St John's Wood

DATE: July 2012

DRAWING No: 5625/14 A

TITLE: Southwest (Rear) Elevation - As Proposed

DRAWN BY: SM/JC

**ADAM ARCHITECTURE**

OLD HYDE HOUSE, 75 HYDE STREET  
 WINCHESTER, HAMPSHIRE, SO23 7DW  
 TELEPHONE: 01962 843843 FACSIMILE: 01962 843303  
 www.adamarchitecture.com contact@adamarchitecture.com

LONDON OFFICE: 6 QUEEN SQUARE, WC1N 3AT  
 TELEPHONE: 020 7841 0140 FACSIMILE: 01962 843303  
 ADAM ARCHITECTURE IS A TRADING NAME OF ADAM ARCHITECTURE LIMITED