

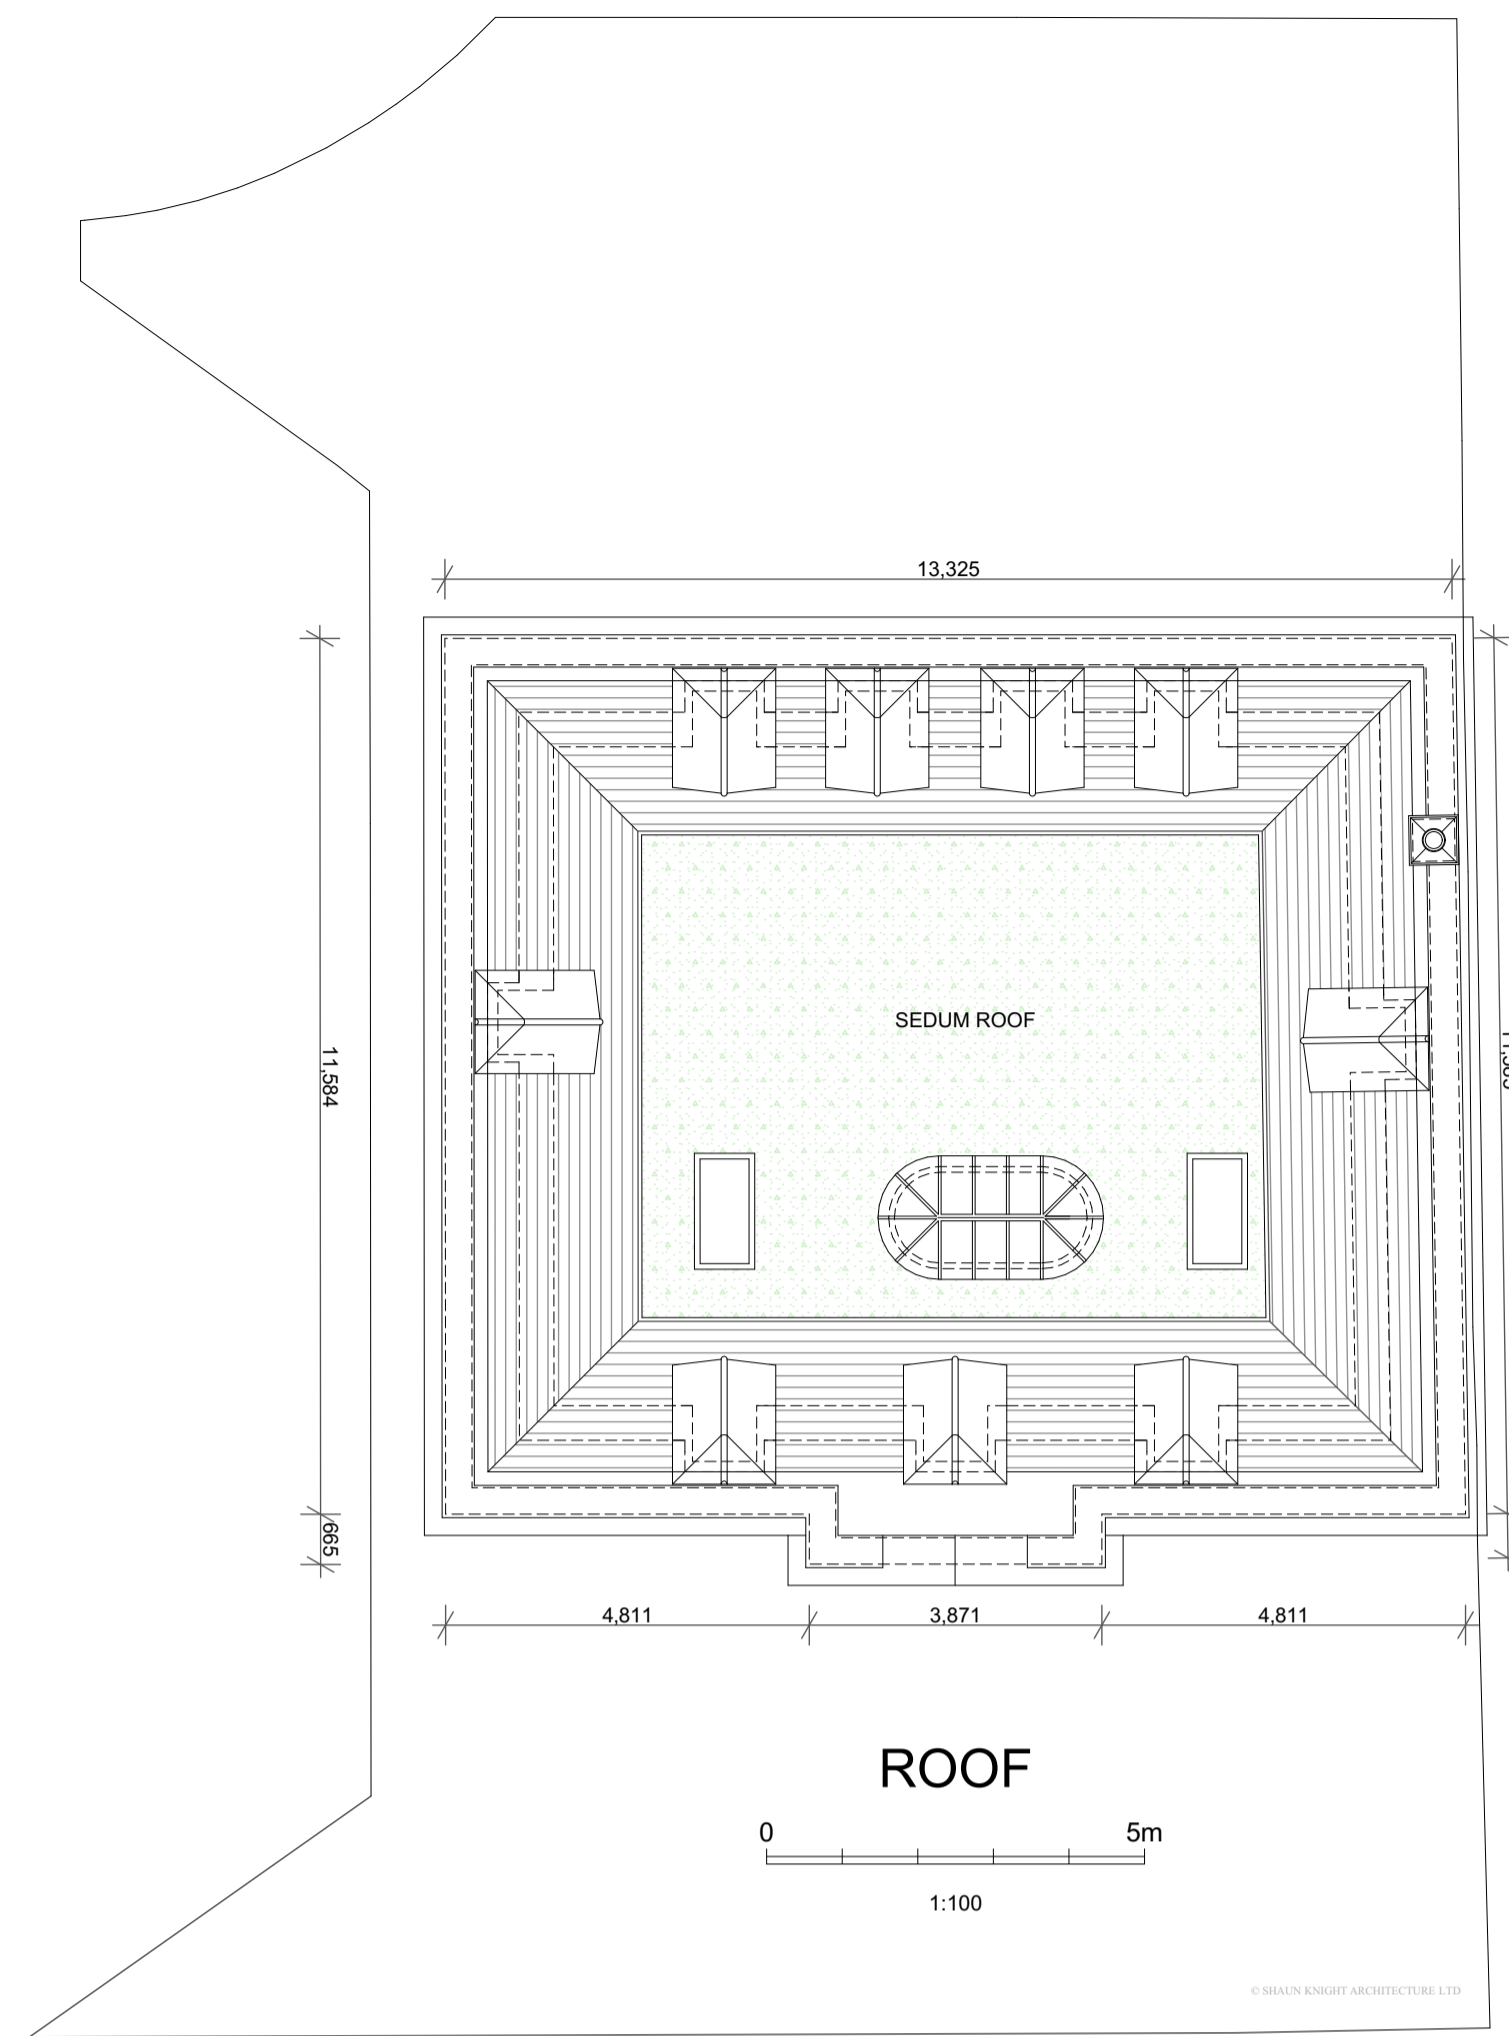
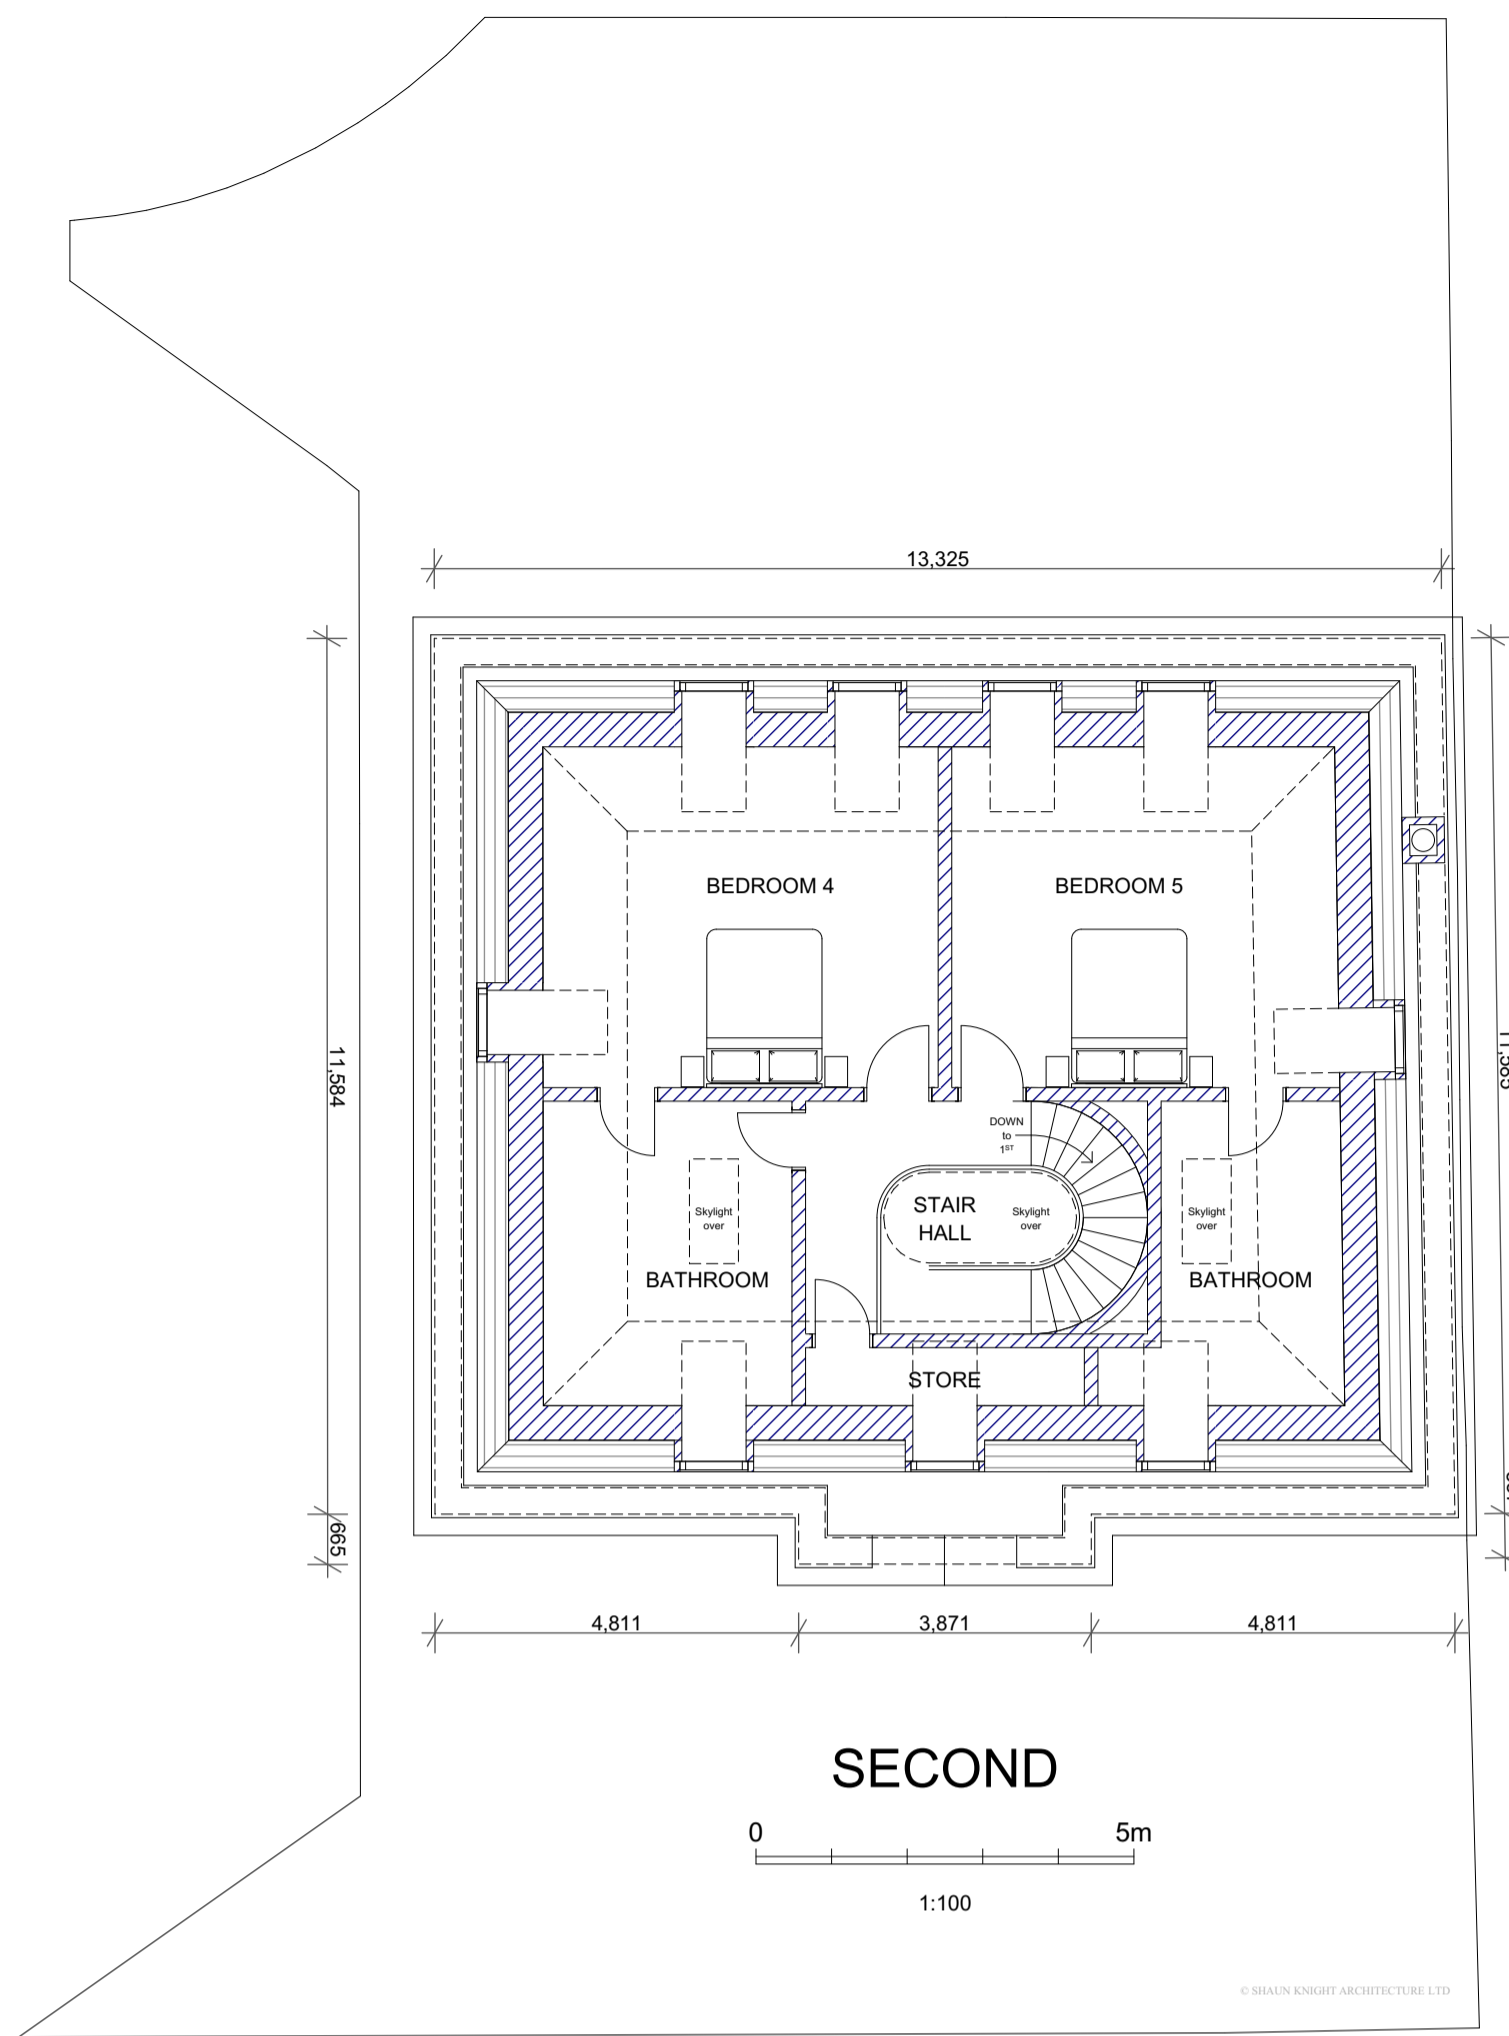
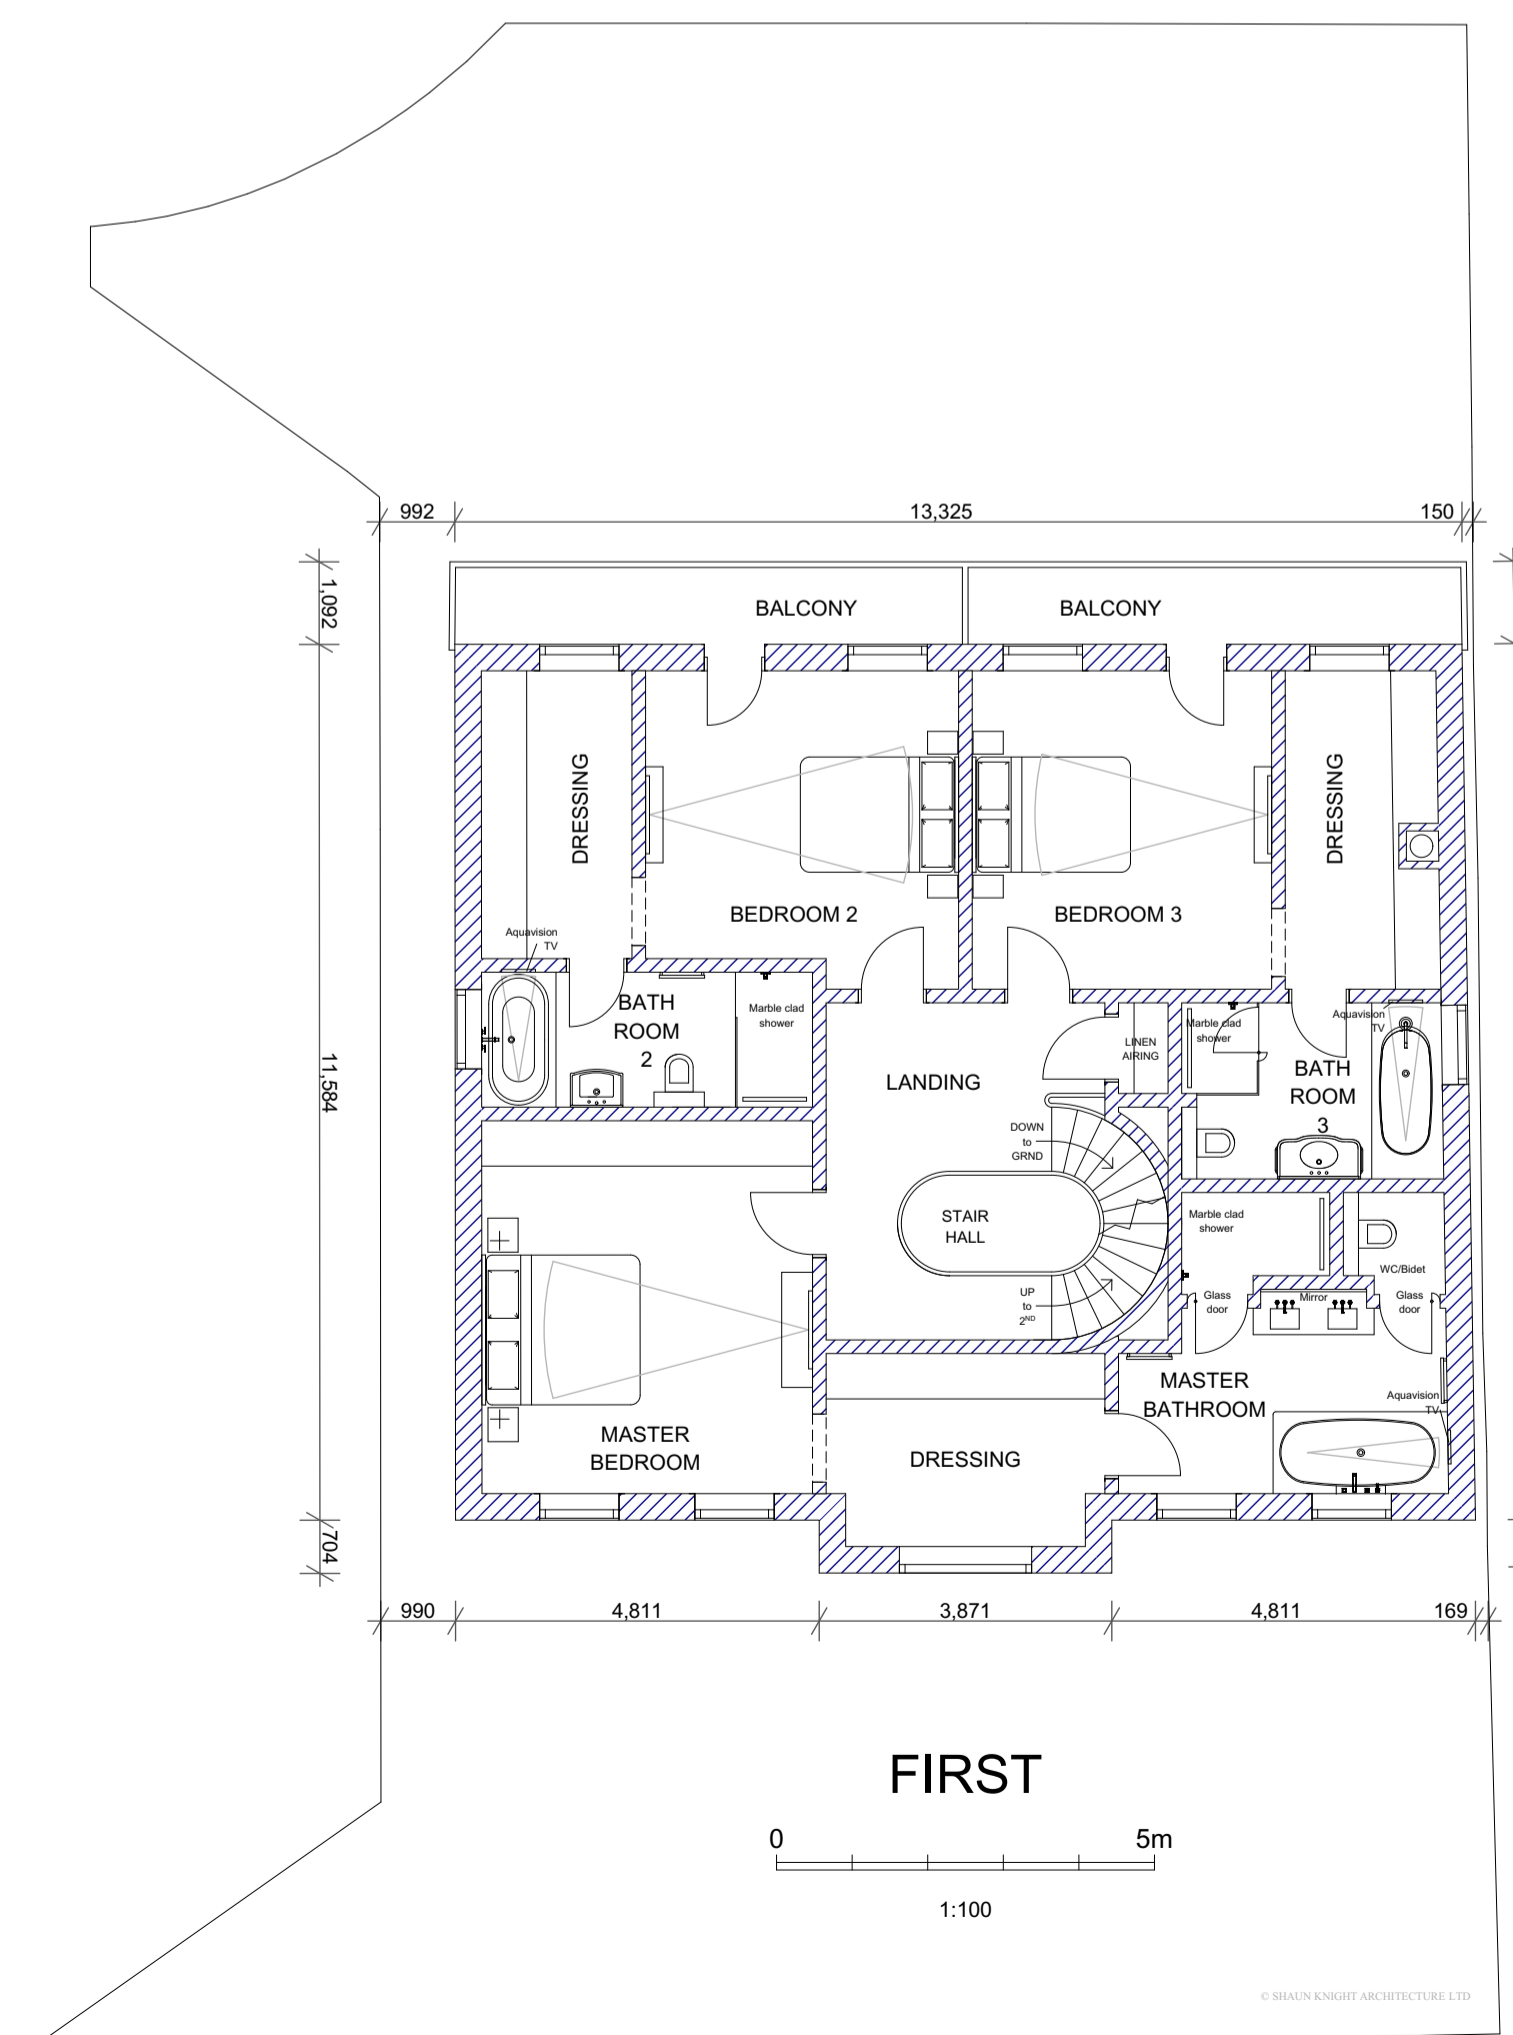


The copyright of this drawing is the property of
SHAUN KNIGHT ARCHITECTURE LIMITED
and may not be reproduced in any form without
prior written consent.

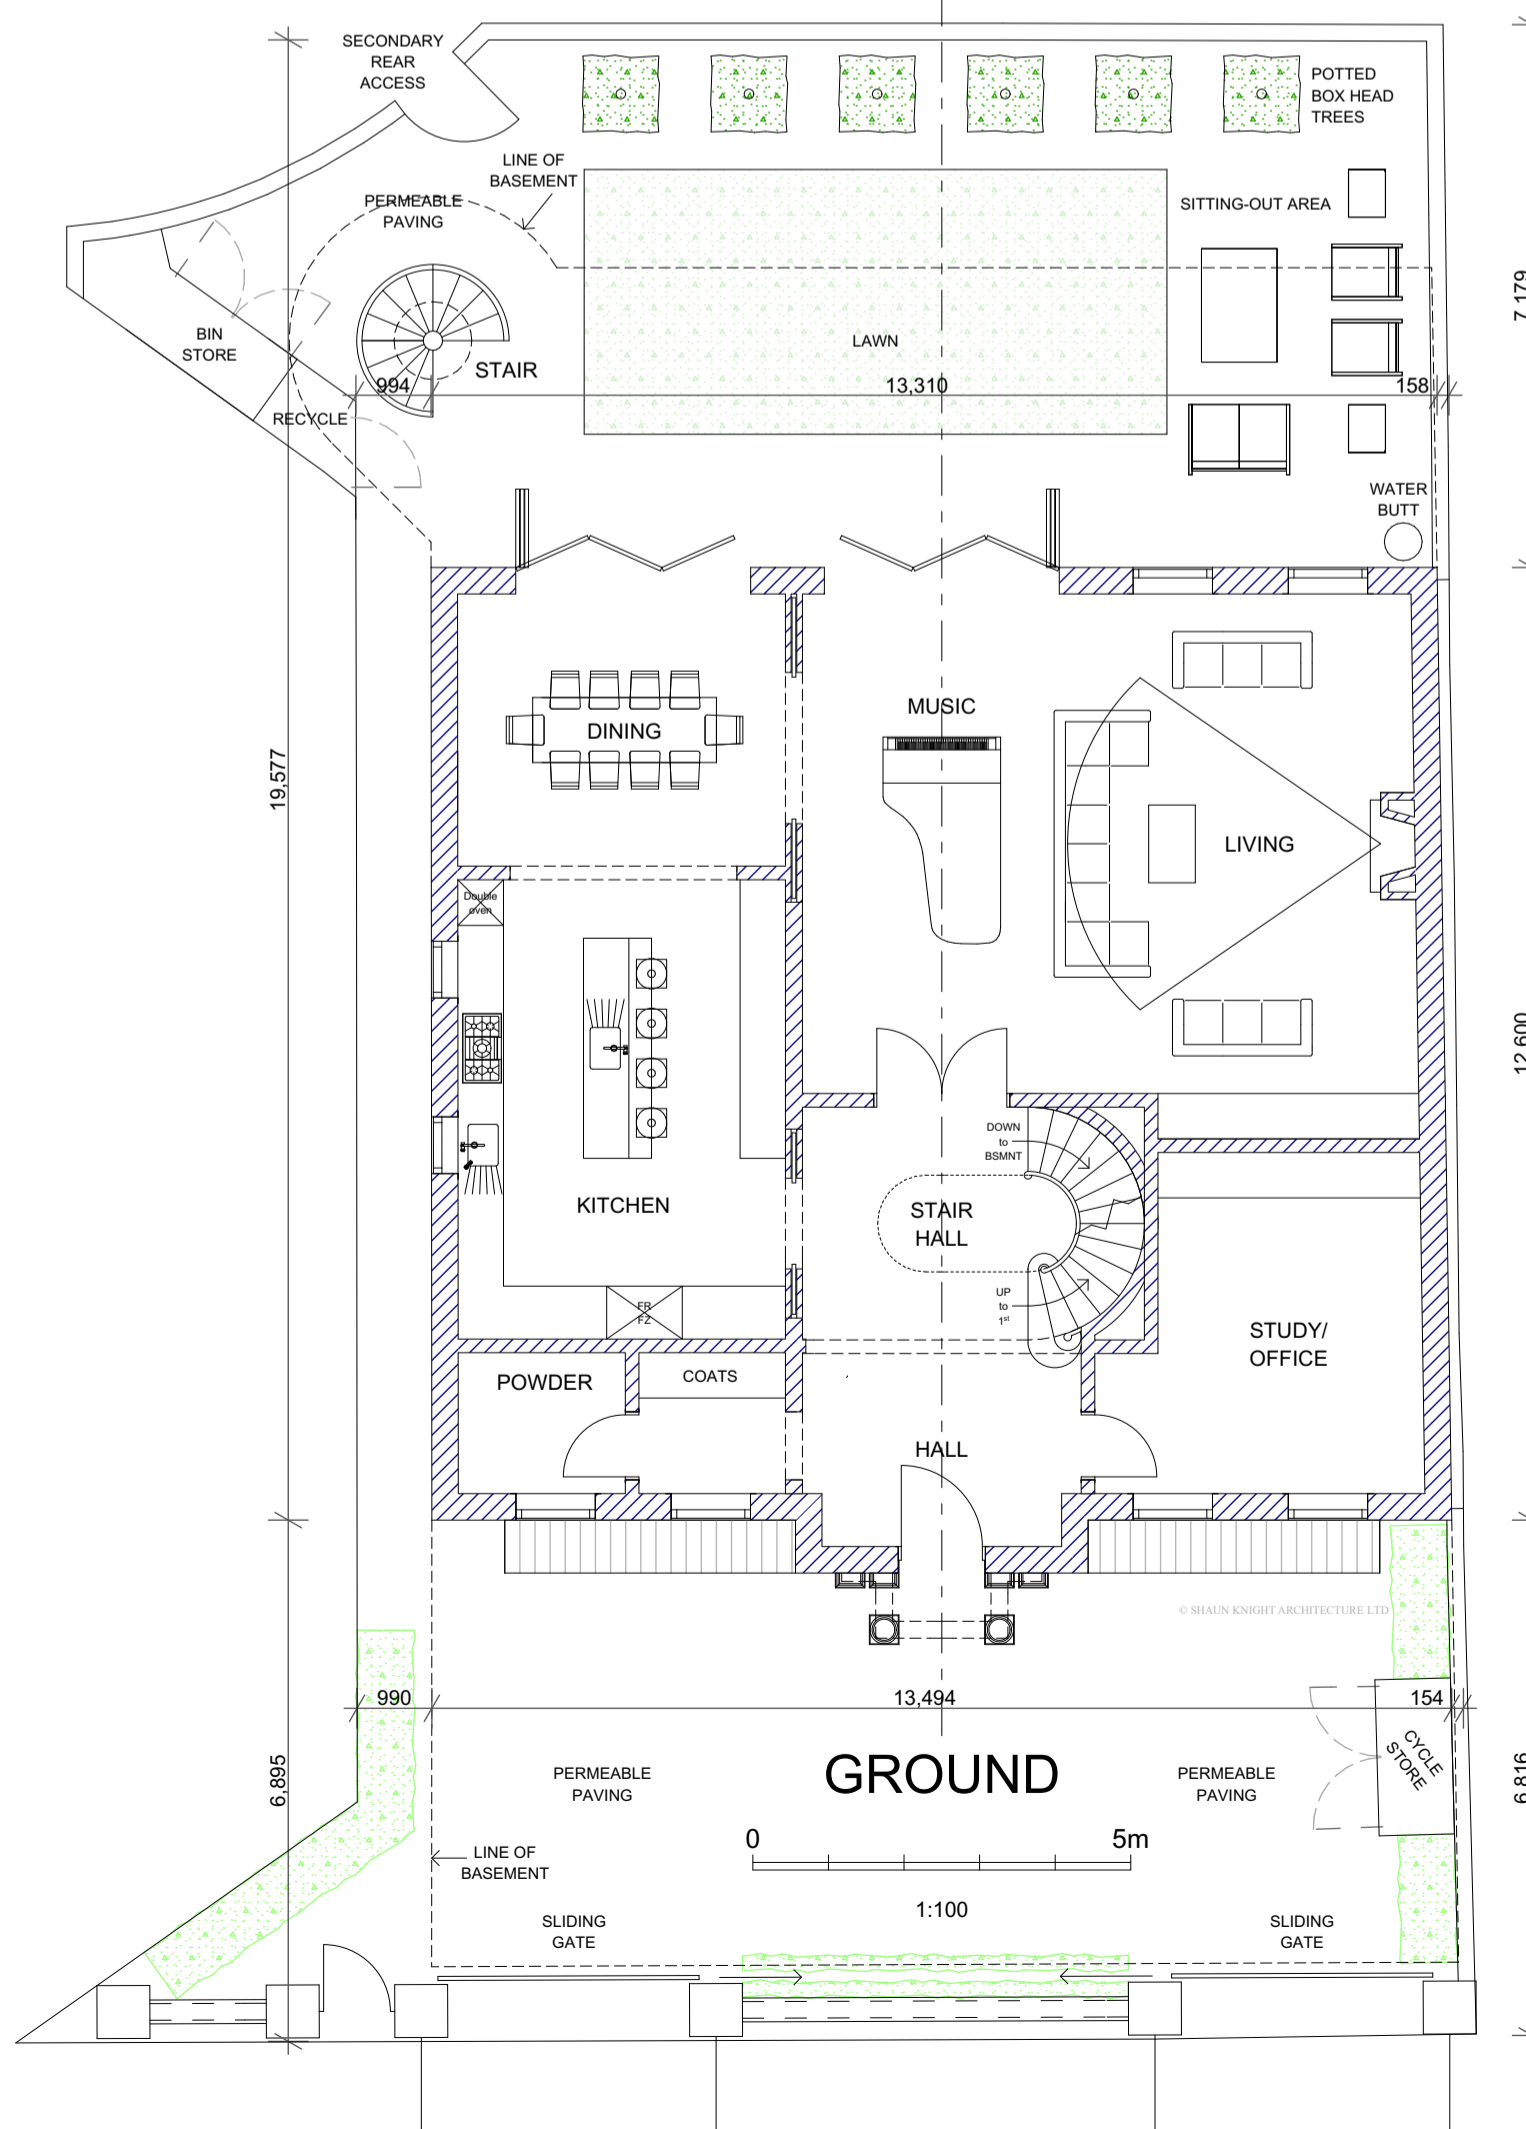

Rev B 08-10-2015 Front step removed.

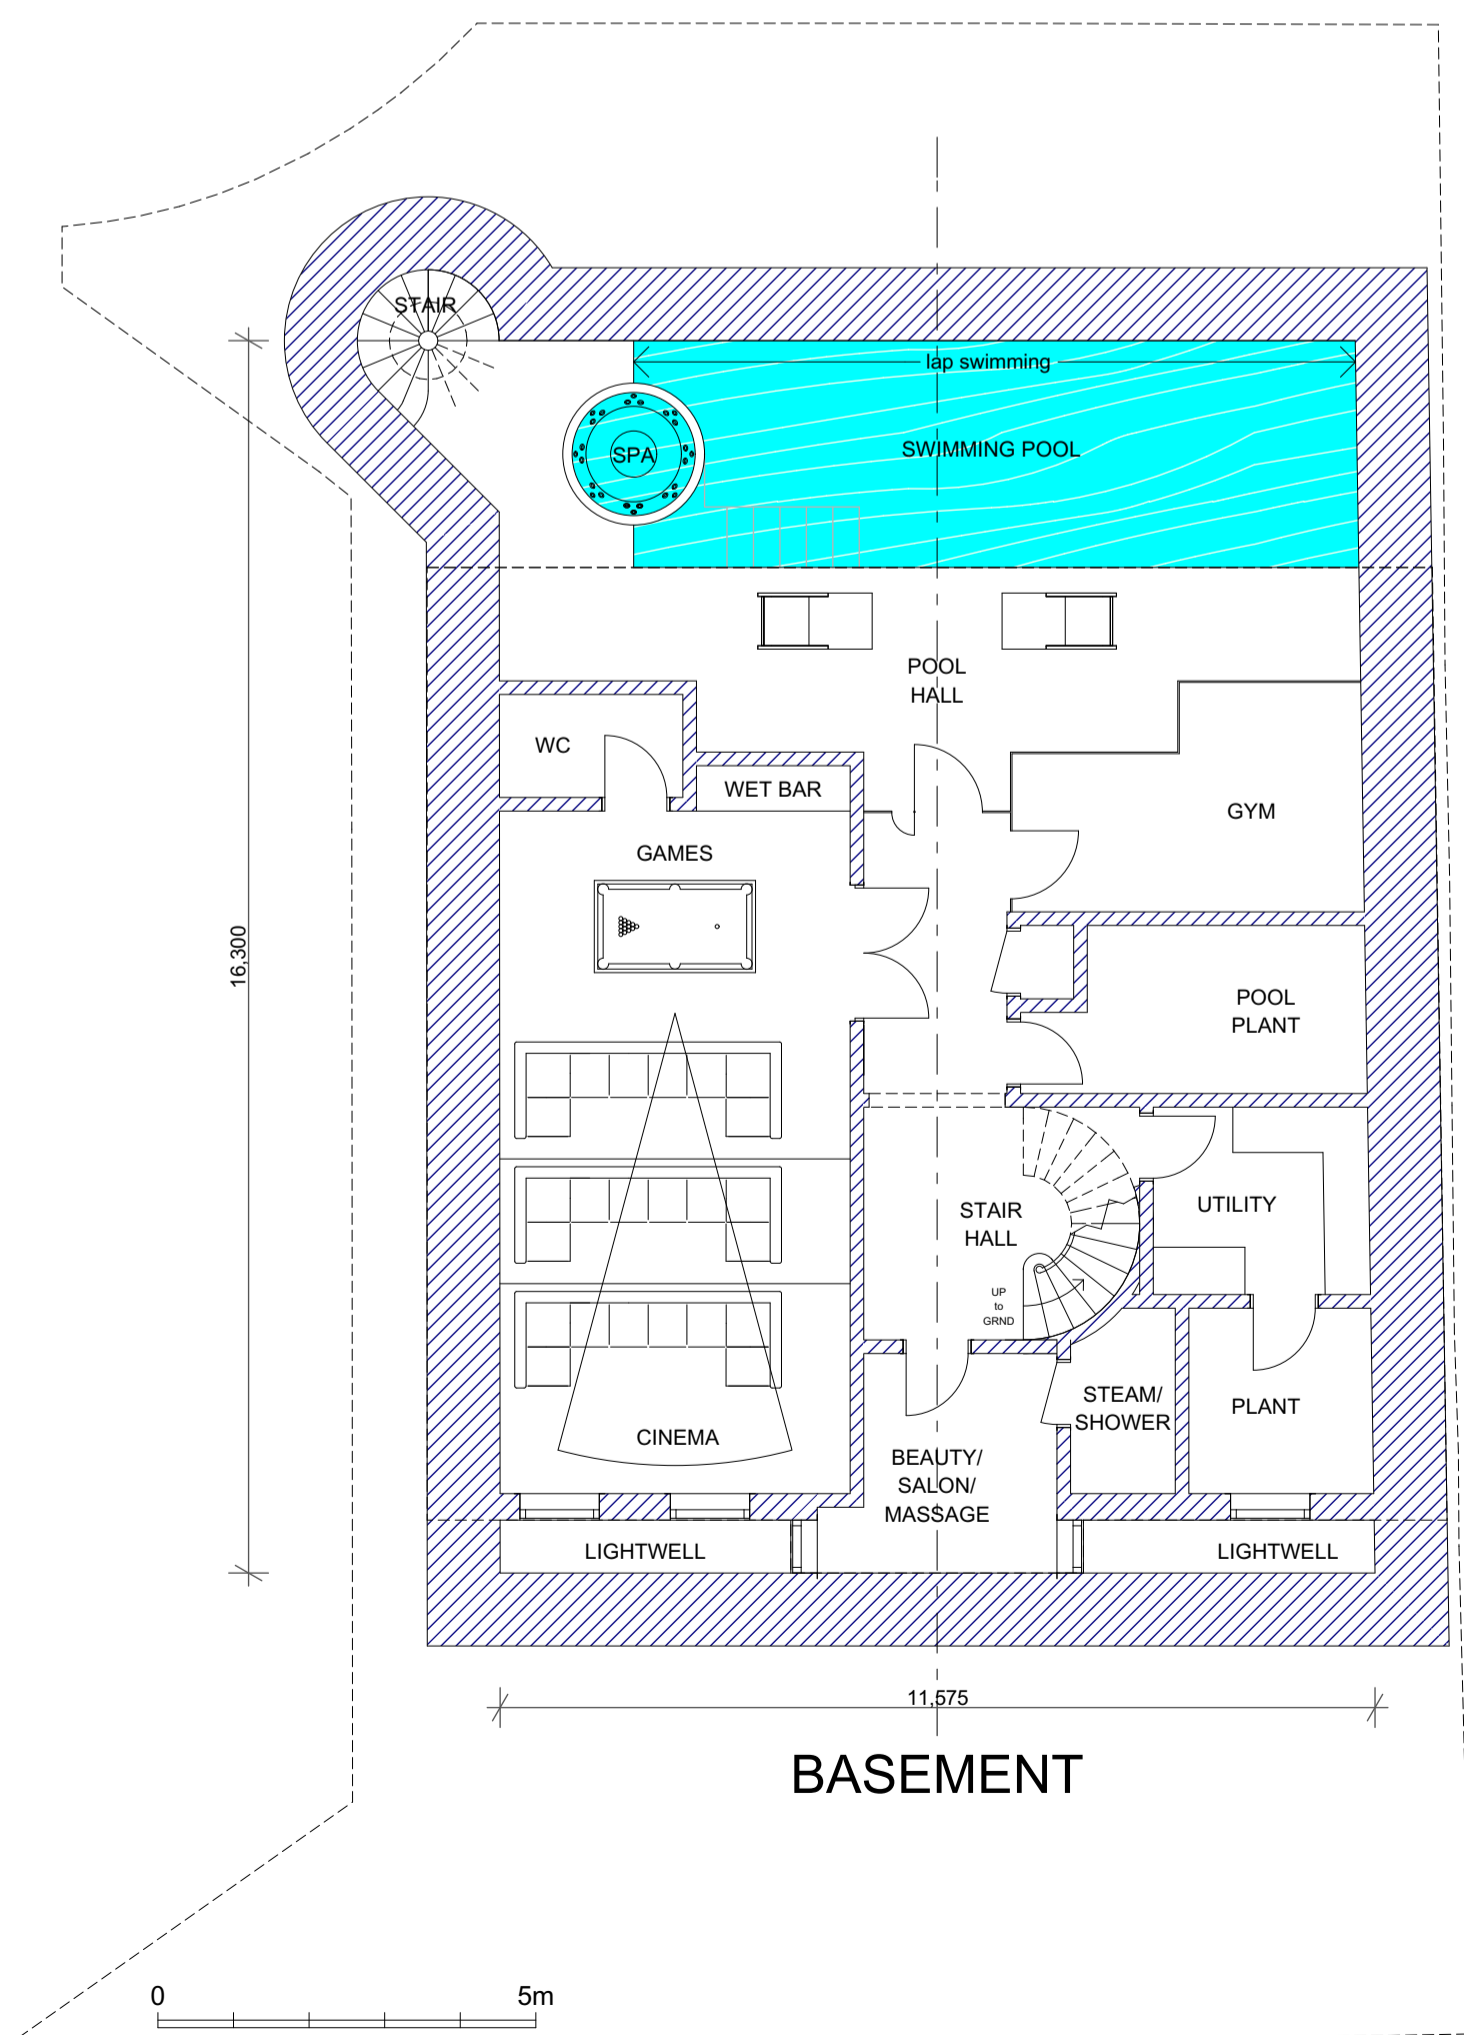

SHAUN KNIGHT
ARCHITECTURE

40 FALCON ROAD, HAMPTON
TW12 2RA
07824 815 258M
0208 287 0596T
E:skarchitecture@hotmail.co.uk
W:shaunknightarchitecture.com

PROJECT: LAND ADJACENT
1 ST JOHN'S WOOD PARK

TITLE : PROPOSED
FLOOR PLANS

Date: AUGUST 2015

Scale: 1:100 Drawn: SDK

DRAWING NUMBER: 003B