


WEST ELEVATION VCB WEST PLANTROOM - POWIS PLACE AS EXISTING

BUILDING DESIGN PARTNERSHIP LTD SHALL HAVE NO RESPONSIBILITY FOR ANY USE MADE OF THIS DOCUMENT OTHER THAN FOR THAT WHICH IT WAS PREPARED AND ISSUED.  
 ALL DIMENSIONS SHOULD BE CHECKED ON SITE.  
 DO NOT SCALE FROM THIS DRAWING.  
 ANY DRAWING ERRORS OR DIVERGENCES SHOULD BE BROUGHT TO THE ATTENTION OF BUILDING DESIGN PARTNERSHIP LTD AT THE ADDRESS SHOWN.

REVISION / DESCRIPTION	DRAWN	CHECKED	DATE	REVISION / DESCRIPTION	DRAWN	CHECKED	DATE

REV A - PLANNING APPLICATION	MM	RCH	10/09/15
FIRST ISSUE - PRE APP MEETING	MM	RCH	10/07/15

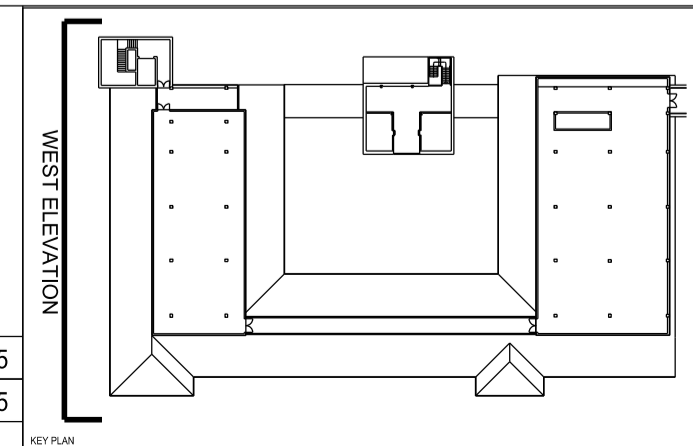

CLIENT LOGO


16 Brewhouse Yard  
 Clerkenwell  
 London, EC1V 4LJ  
 United Kingdom  
 T +44 (0)20 7812 8000  
 F +44 (0)20 7812 8399  
 www.bdp.com

**BDP.**

PROJECT TITLE GREAT ORMOND STREET HOSPITAL CHILLER PLANT INSTALLATION	
PROJECT NUMBER P2006877	SCALE 1:100@A1
DRAWING TITLE VCB ROOF WEST ELEVATION TO POWIS PLACE AS EXISTING	DATE 19.06.15
DRAWING NO. 00(20)AE001	REVISION A

VARIETY CLUB BUILDING


PHASE 2B PREMIER INN CLINICAL BUILDING

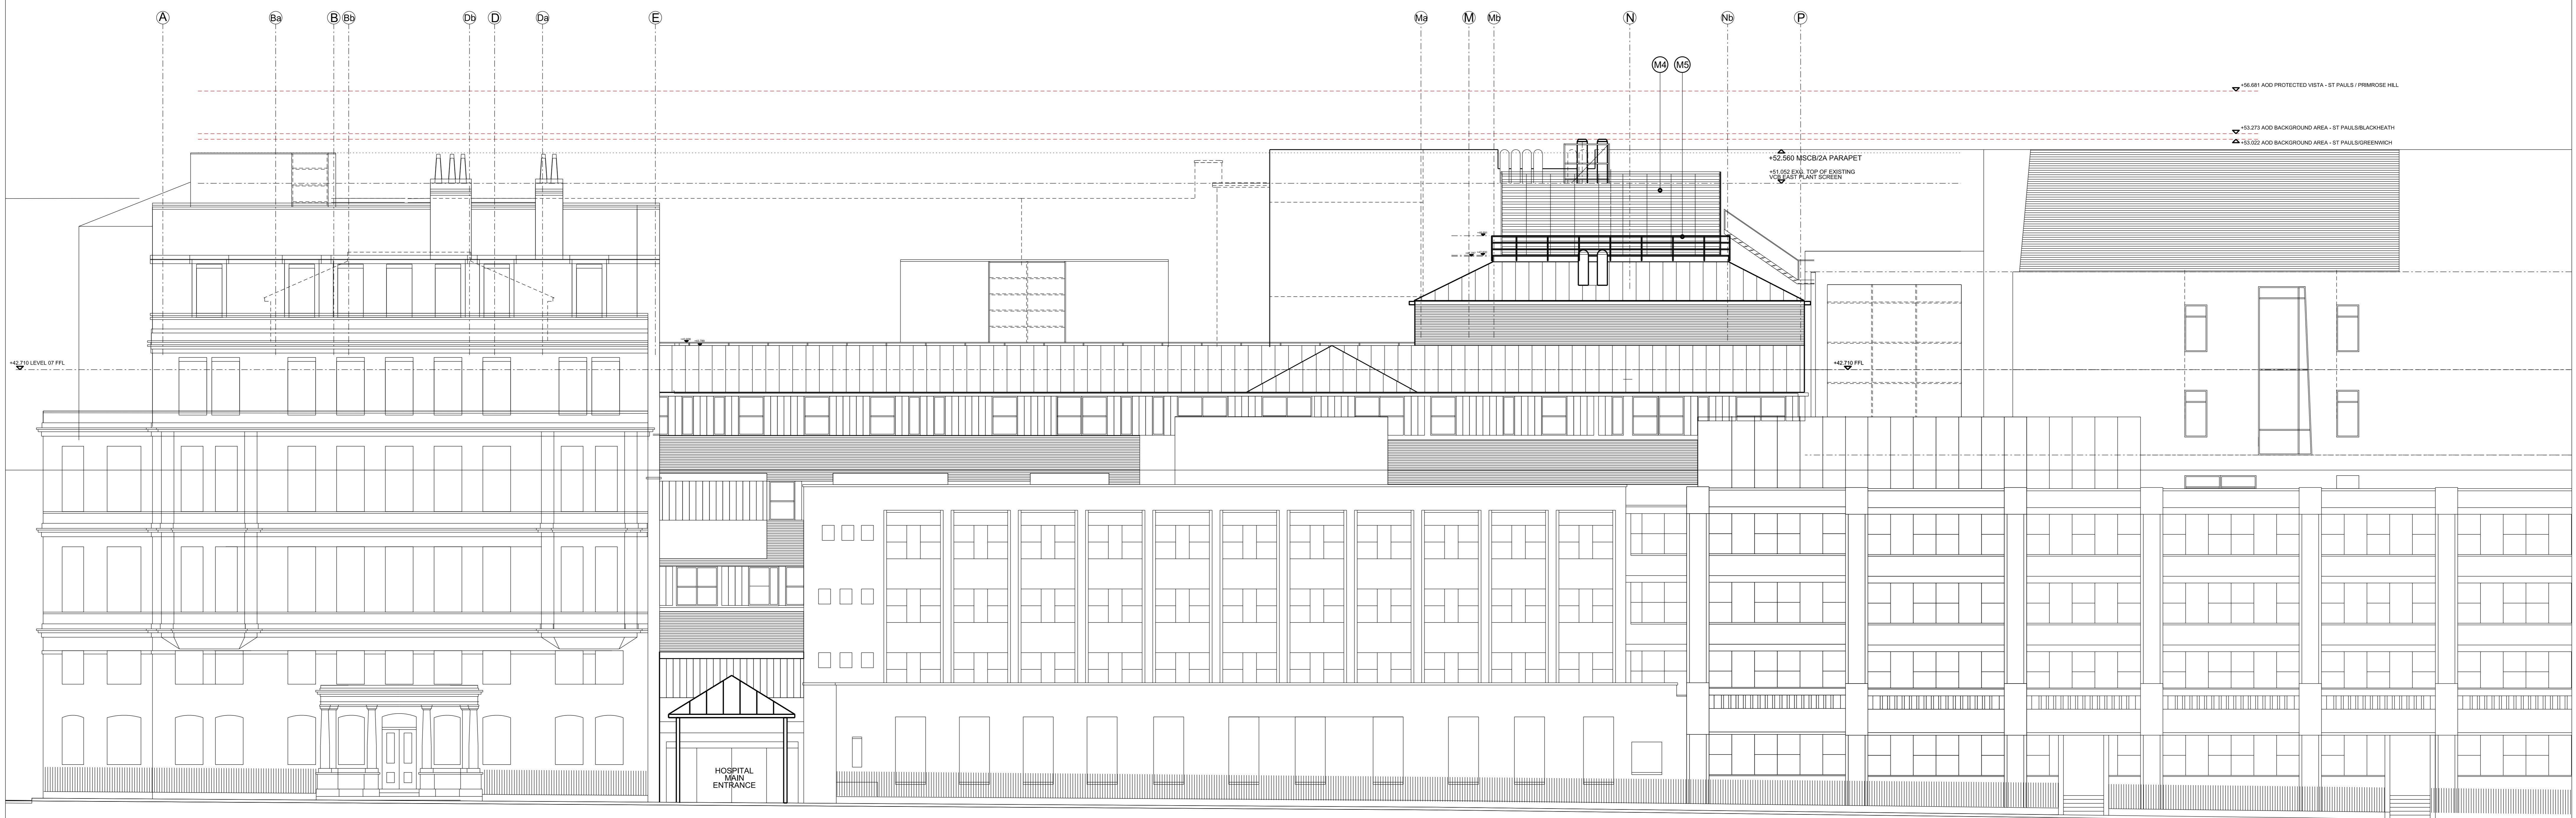

SOUTH ELEVATION VCB WEST & EAST PLANTROOMS - GREAT ORMOND STREET AS EXISTING

BUILDING DESIGN PARTNERSHIP LTD SHALL HAVE NO RESPONSIBILITY FOR ANY USE MADE OF THIS DOCUMENT OTHER THAN THAT WHICH IT WAS PREPARED AND DESIGNED FOR.  
 ALL DIMENSIONS SHOULD BE CHECKED ON SITE.  
 DO NOT SCALE FROM THIS DRAWING.  
 ANY CHANGING PERIODS OR DIMENSIONS SHALL BE BROUGHT TO THE ATTENTION OF BUILDING DESIGN PARTNERSHIP LTD AT THE ADDRESS SHOWN.


REV A PLANNING APPLICATION MM RCP 10/09/15  
 FIRST ISSUE PRE APP MEETING MM RCP 10/07/15

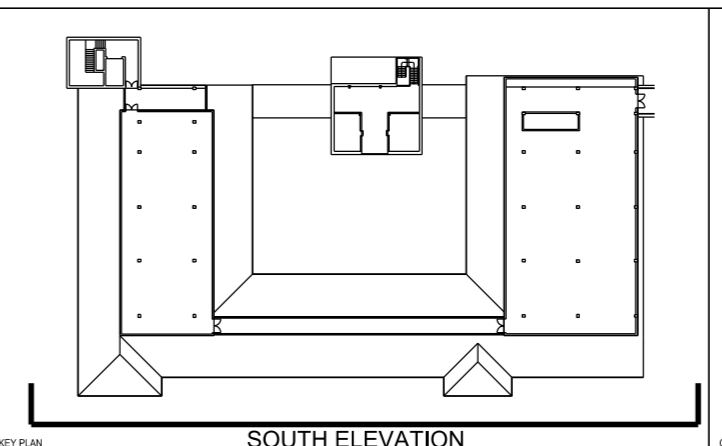

18 Brewhouse Yard  
 Clarendon  
 London, EC1V 4LJ  
 United Kingdom  
 T +44 (0)20 7812 8000  
 F +44 (0)20 7812 8399  
 www.bdp.com

**BDP.**

GREAT ORMOND STREET HOSPITAL  
 CHILLER PLANT INSTALLATION  
 P2006877  
 VCB EAST AND WEST PLANTROOMS  
 ELEVATION TO GREAT ORMOND ST.  
 AS EXISTING  
 1:100@A0  
 18.06.15  
 00(20)AE002  
 A

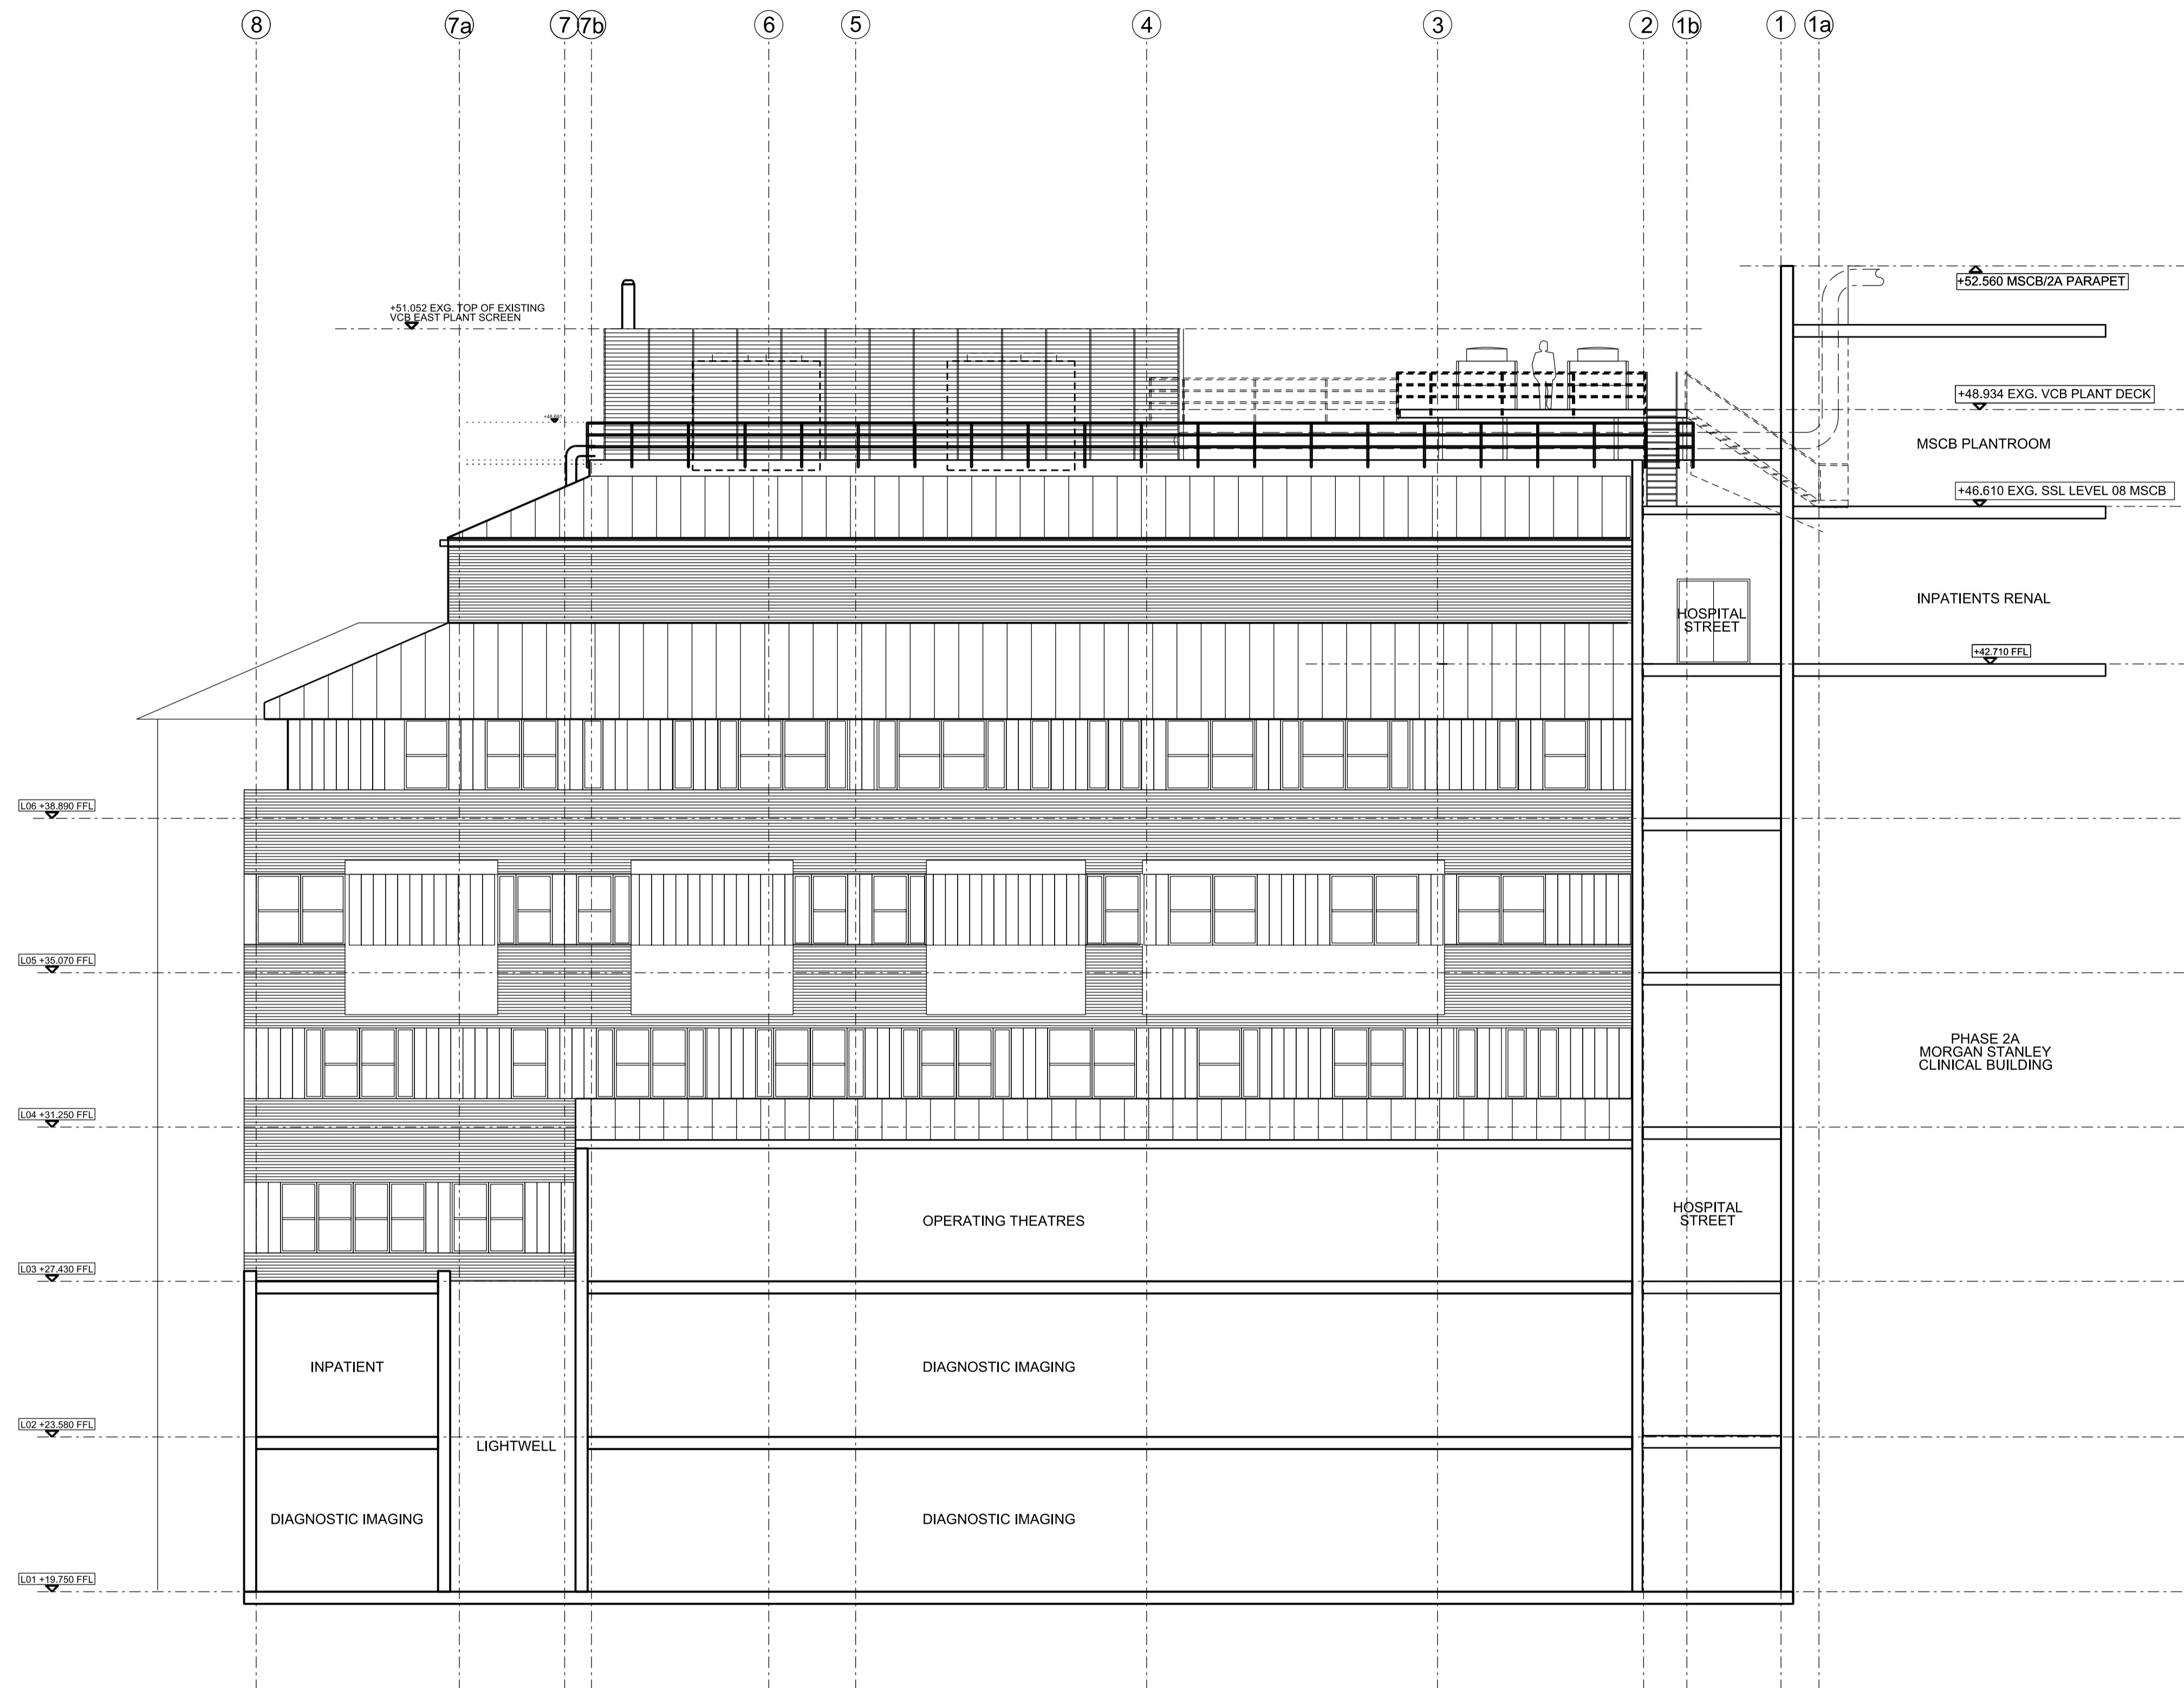


EAST ELEVATION VCB EAST PLANTROOM - AS EXISTING

BUILDING DESIGN PARTNERSHIP LTD SHALL HAVE NO RESPONSIBILITY FOR ANY USE MADE OF THIS DOCUMENT OTHER THAN FOR THAT WHICH IT WAS PREPARED AND ISSUED. ALL DIMENSIONS SHOULD BE CHECKED ON SITE. DO NOT SCALE FROM THIS DRAWING. ANY DRAWING ERRORS OR DIVERGENCES SHOULD BE BROUGHT TO THE ATTENTION OF BUILDING DESIGN PARTNERSHIP LTD AT THE ADDRESS SHOWN.

REVISION / DESCRIPTION	DRAWN	CHECKED	DATE	REVISION / DESCRIPTION	DRAWN	CHECKED	DATE

REV A - PLANNING APPLICATION	MM	RCP	10/09/15
FIRST ISSUE - PRE APP MEETING	MM	RCP	10/07/15

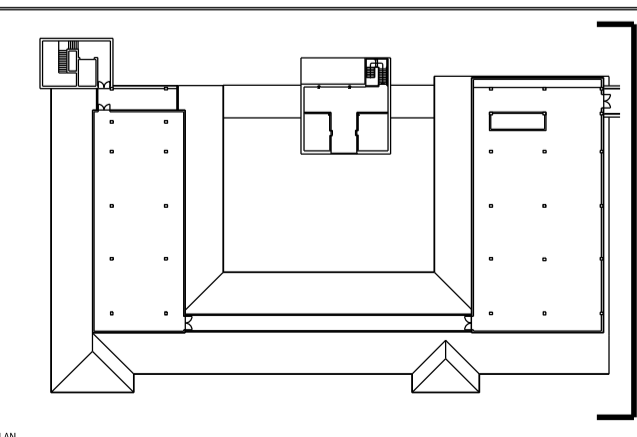

REVISION / DESCRIPTION	DRAWN	CHECKED	DATE	REF PLAN

**BDP.**


16 Brewhouse Yard  
Clerkenwell  
London, EC1V 4LJ  
United Kingdom

T +44 (0)20 7812 8000  
F +44 (0)20 7812 8399  
www.bdp.com

PROJECT TITLE GREAT ORMOND STREET HOSPITAL CHILLER PLANT INSTALLATION	
PROJECT NUMBER P2006877	
DRAWING TITLE VCB ROOF EAST EAST ELEVATION AS EXISTING	SCALE 1:100@A1
DATE 19.06.15	REVISION A
DRAWING NO. 00(20)AE003	


VARIETY CLUB BUILDING

PHASE 2B PREMIER INN CLINICAL BUILDING

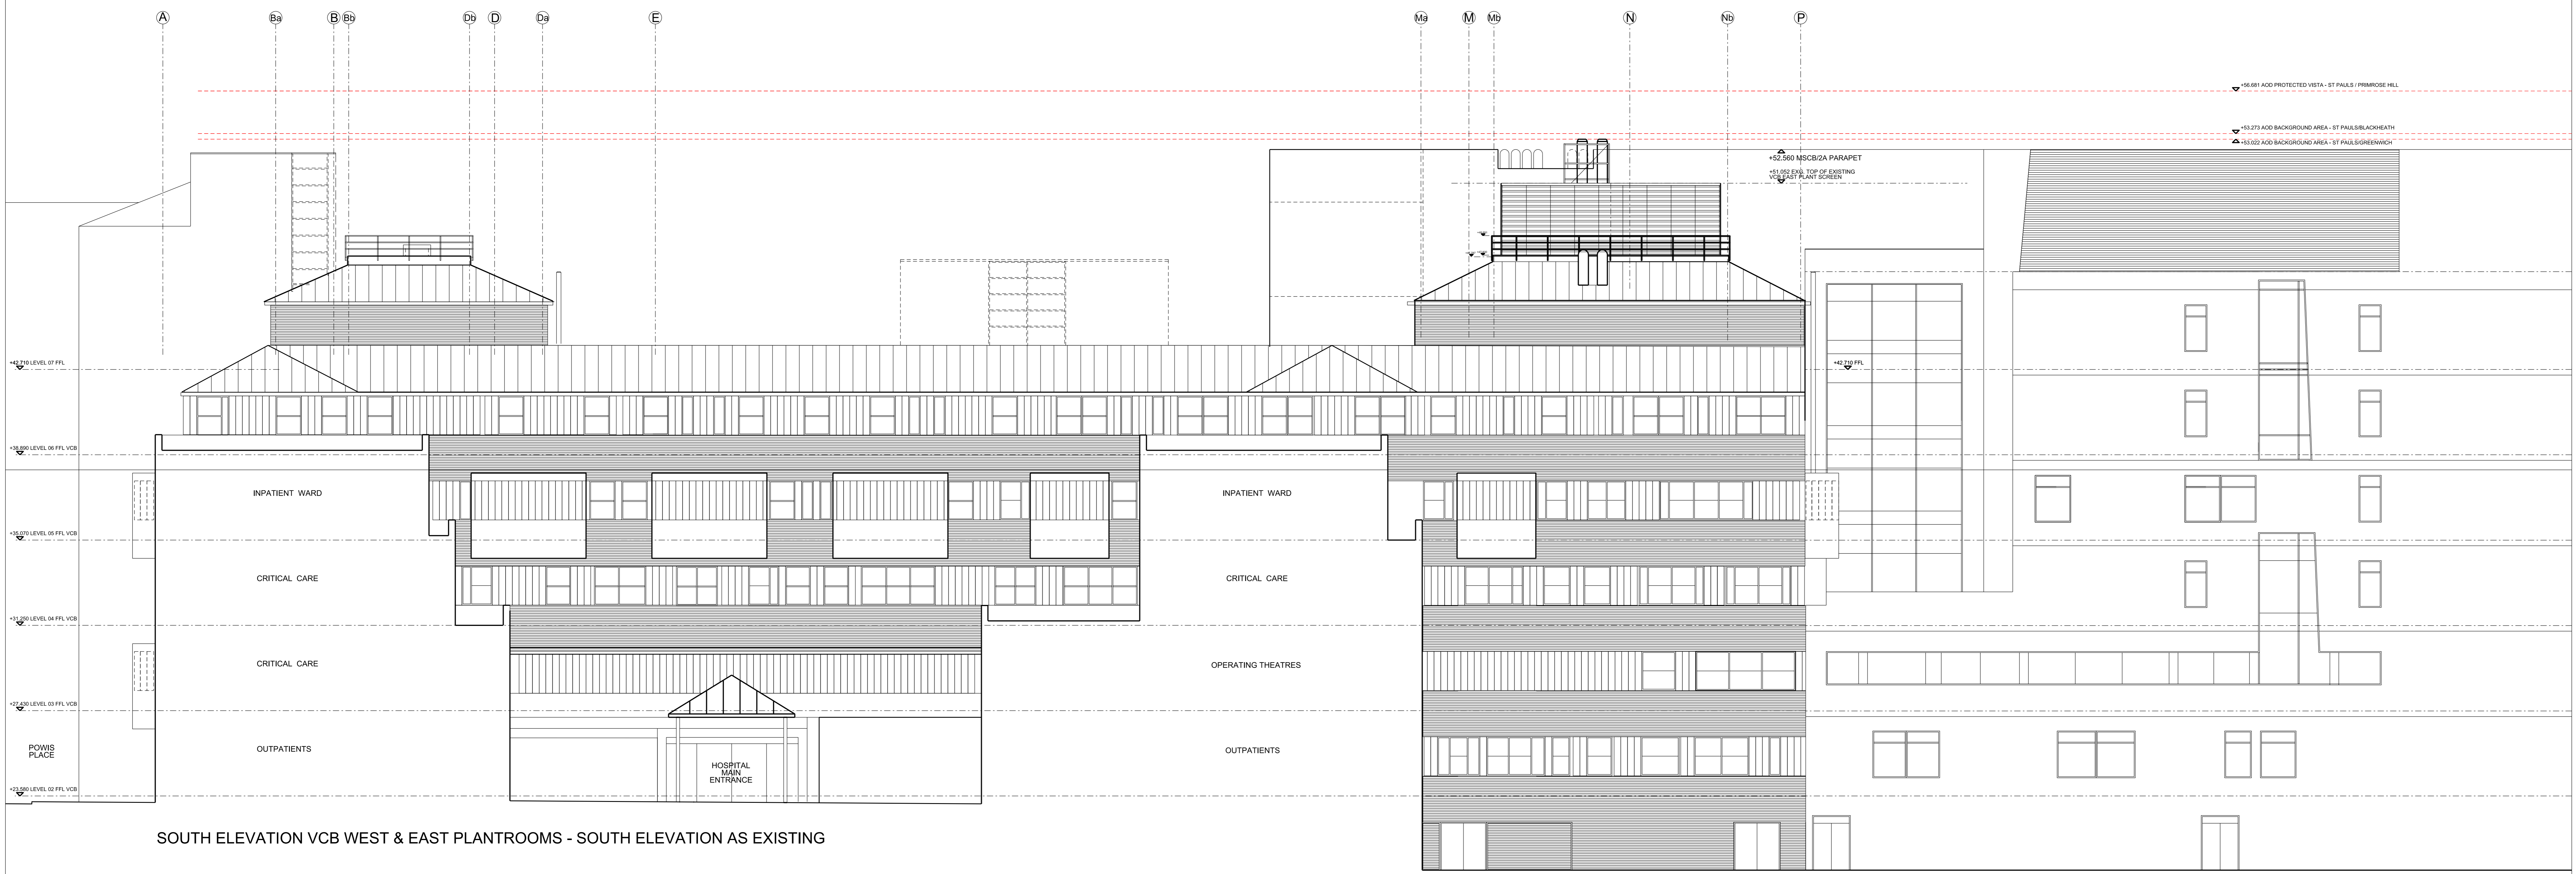

SOUTH ELEVATION VCB WEST & EAST PLANTROOMS - SOUTH ELEVATION AS EXISTING

BUILDING DESIGN PARTNERSHIP LTD SHALL HAVE NO RESPONSIBILITY FOR ANY USE MADE OF THIS DOCUMENT OTHER THAN THAT WHICH IT WAS PREPARED AND ISSUED FOR.  
 ALL DIMENSIONS SHOULD BE CHECKED ON SITE.  
 DO NOT SCALE FROM THIS DRAWING.  
 ANY CHANGING ORDERS OR DIMENSIONS SHALL BE BROUGHT TO THE ATTENTION OF BUILDING DESIGN PARTNERSHIP LTD AT THE ADDRESS SHOWN.

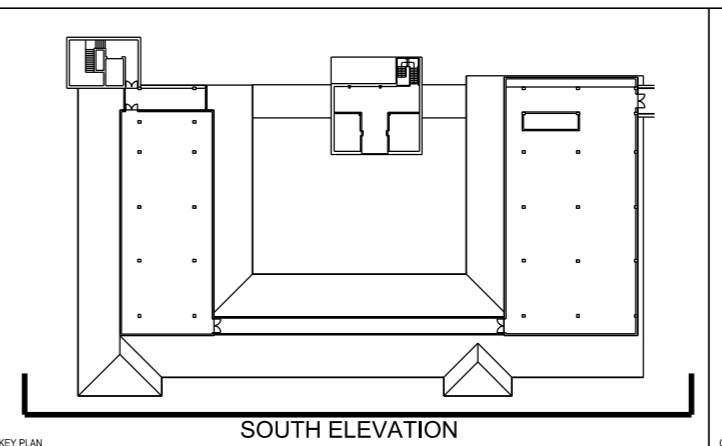


18 Brewhouse Yard  
 Clontarf  
 London, EC1V 4LJ  
 United Kingdom  
 T +44 (0)20 7812 8000  
 F +44 (0)20 7812 8599  
 www.bdp.com

**BDP.**

GREAT ORMOND STREET HOSPITAL  
 CHILLER PLANT INSTALLATION  
 P2006877  
 VCB EAST AND WEST PLANTROOMS  
 SOUTH ELEVATION  
 AS EXISTING  
 1:100@A0  
 15.08.15  
 00(20)AE007

PLANNING APPLICATION MM/RCH/100915

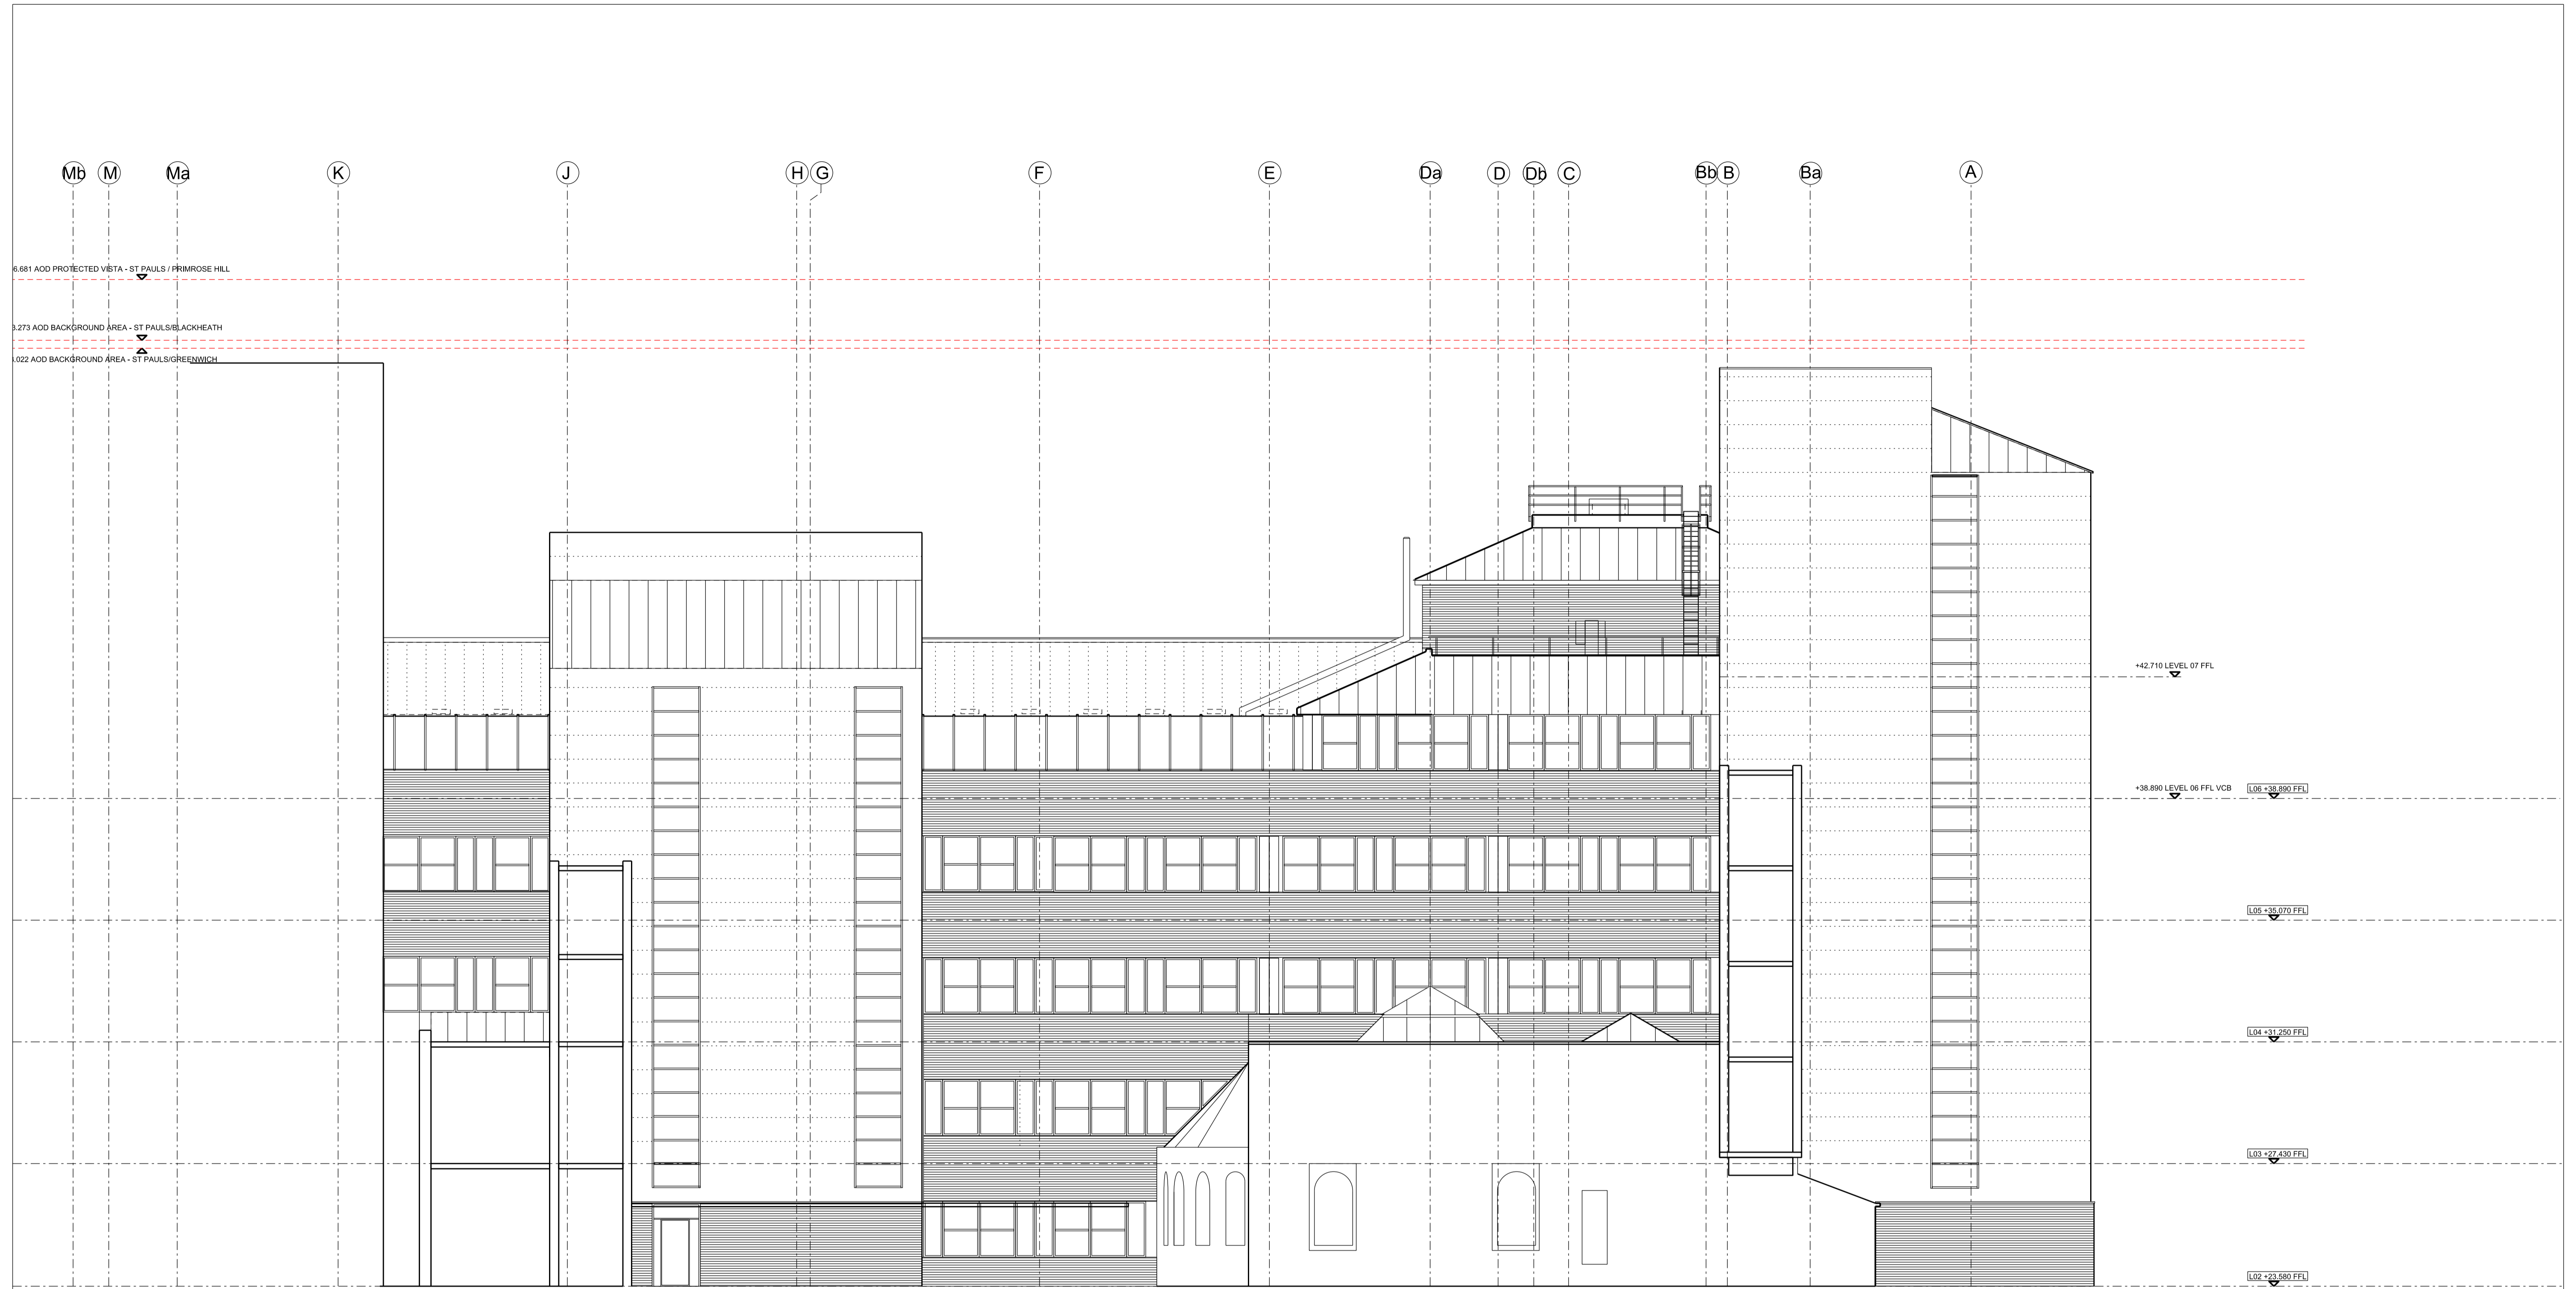


NORTH ELEVATION VCB WEST PLANTROOM - AS EXISTING

BUILDING DESIGN PARTNERSHIP LTD SHALL HAVE NO RESPONSIBILITY FOR ANY USE MADE OF THIS DOCUMENT OTHER THAN FOR THAT WHICH IT WAS PREPARED AND ISSUED. ALL DIMENSIONS SHOULD BE CHECKED ON SITE. DO NOT SCALE FROM THIS DRAWING. ANY DRAWING ERRORS OR DIVERGENCES SHOULD BE BROUGHT TO THE ATTENTION OF BUILDING DESIGN PARTNERSHIP LTD AT THE ADDRESS SHOWN.

REVISION / DESCRIPTION	DRAWN	CHECKED	DATE	REVISION / DESCRIPTION	DRAWN	CHECKED	DATE

PLANNING APPLICATION	MM	RCF	10/09/15
----------------------	----	-----	----------

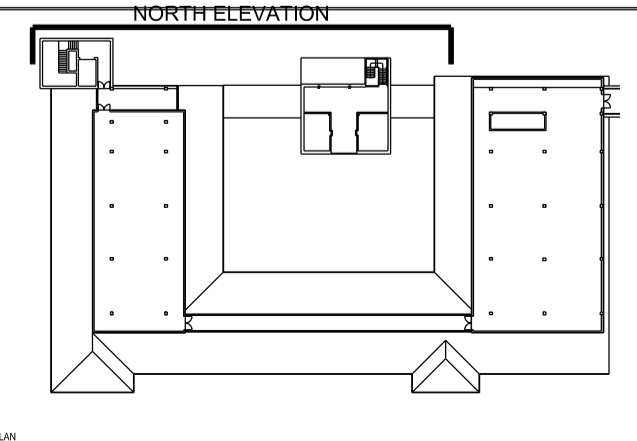

CLIENT LOGO

16 Brewhouse Yard  
Clerkenwell  
London, EC1V 4LJ  
United Kingdom  
T +44 (0)20 7812 8000  
F +44 (0)20 7812 8399  
www.bdp.com



PROJECT TITLE GREAT ORMOND STREET HOSPITAL CHILLER PLANT INSTALLATION	
PROJECT NUMBER P2006877	
DRAWING TITLE VCB ROOF WEST NORTH ELEVATION AS EXISTING	SCALE 1:100@A1
DATE 19.06.15	REVISION -
DRAWING NO. 00(20)AE009	