



4.3 SOUTH-EAST ELEVATION  
1503 EXISTING  
1:100

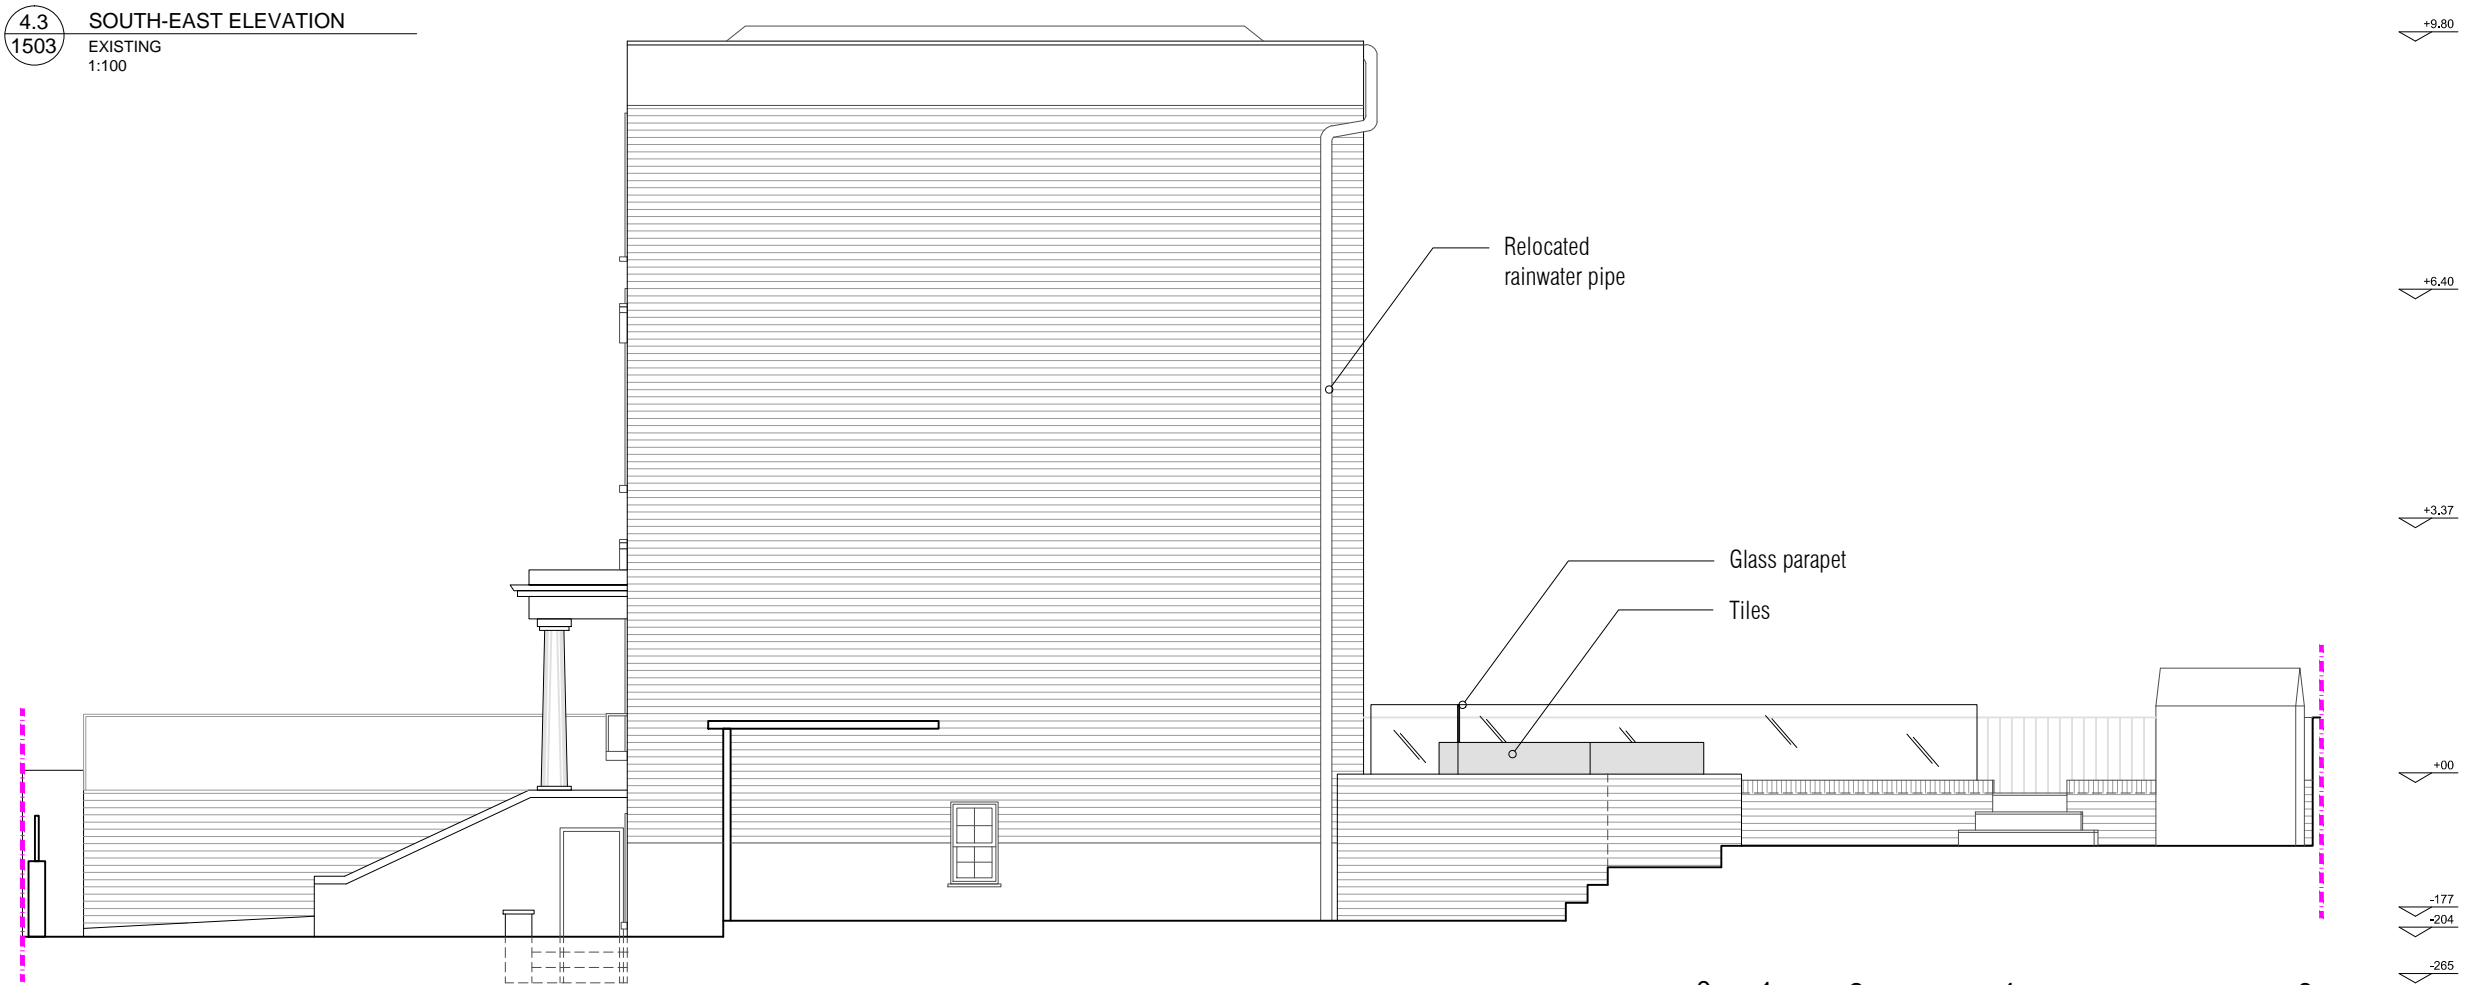

4.4 SOUTH-EAST ELEVATION  
1503 PROPOSED  
1:100

 

NOTE :

1. This drawing is the property of CGT WORKS LIMITED. Copyright is reserved by them and the drawing is issued on the condition that it is not copied, reproduced, retained or disclosed to any unauthorised person, either wholly or in part without consent in writing to do so.
2. Do not scale off this drawing other than for planning purposes
3. All dimensions in cm if not specified differently

--- PROPERTY BOUNDARIES

NO.	ISSUE	DATE	BY

**CGTWORKS**  
54/55 Kingspark Business Center  
152-178 Kingston Road, KT3 3ST  
New Malden - Greater London  
www.cgtworks.co.uk - info@cgtworks.co.uk

PROJECT:  
Grove End Lodge  
College Lane NW5 1BP

TITLE:  
ELEVATIONS  
SOUTH-EAST  
EXISTING - PROPOSED

DRAWING NUMBER	SHEET
PA 1503.04	2
SCALE 1:100	REV
PREPARED BY: MC	DATE: 06/10/15
CHECKED BY: ET	SIZE: A3
APPROVED BY:	CORR. FILE
AUTOCAD FILENAME:	
AUTOCAD PROJECT DIR:	

