



EXISTING GROUND FLOOR PLAN  
SCALE 1.50

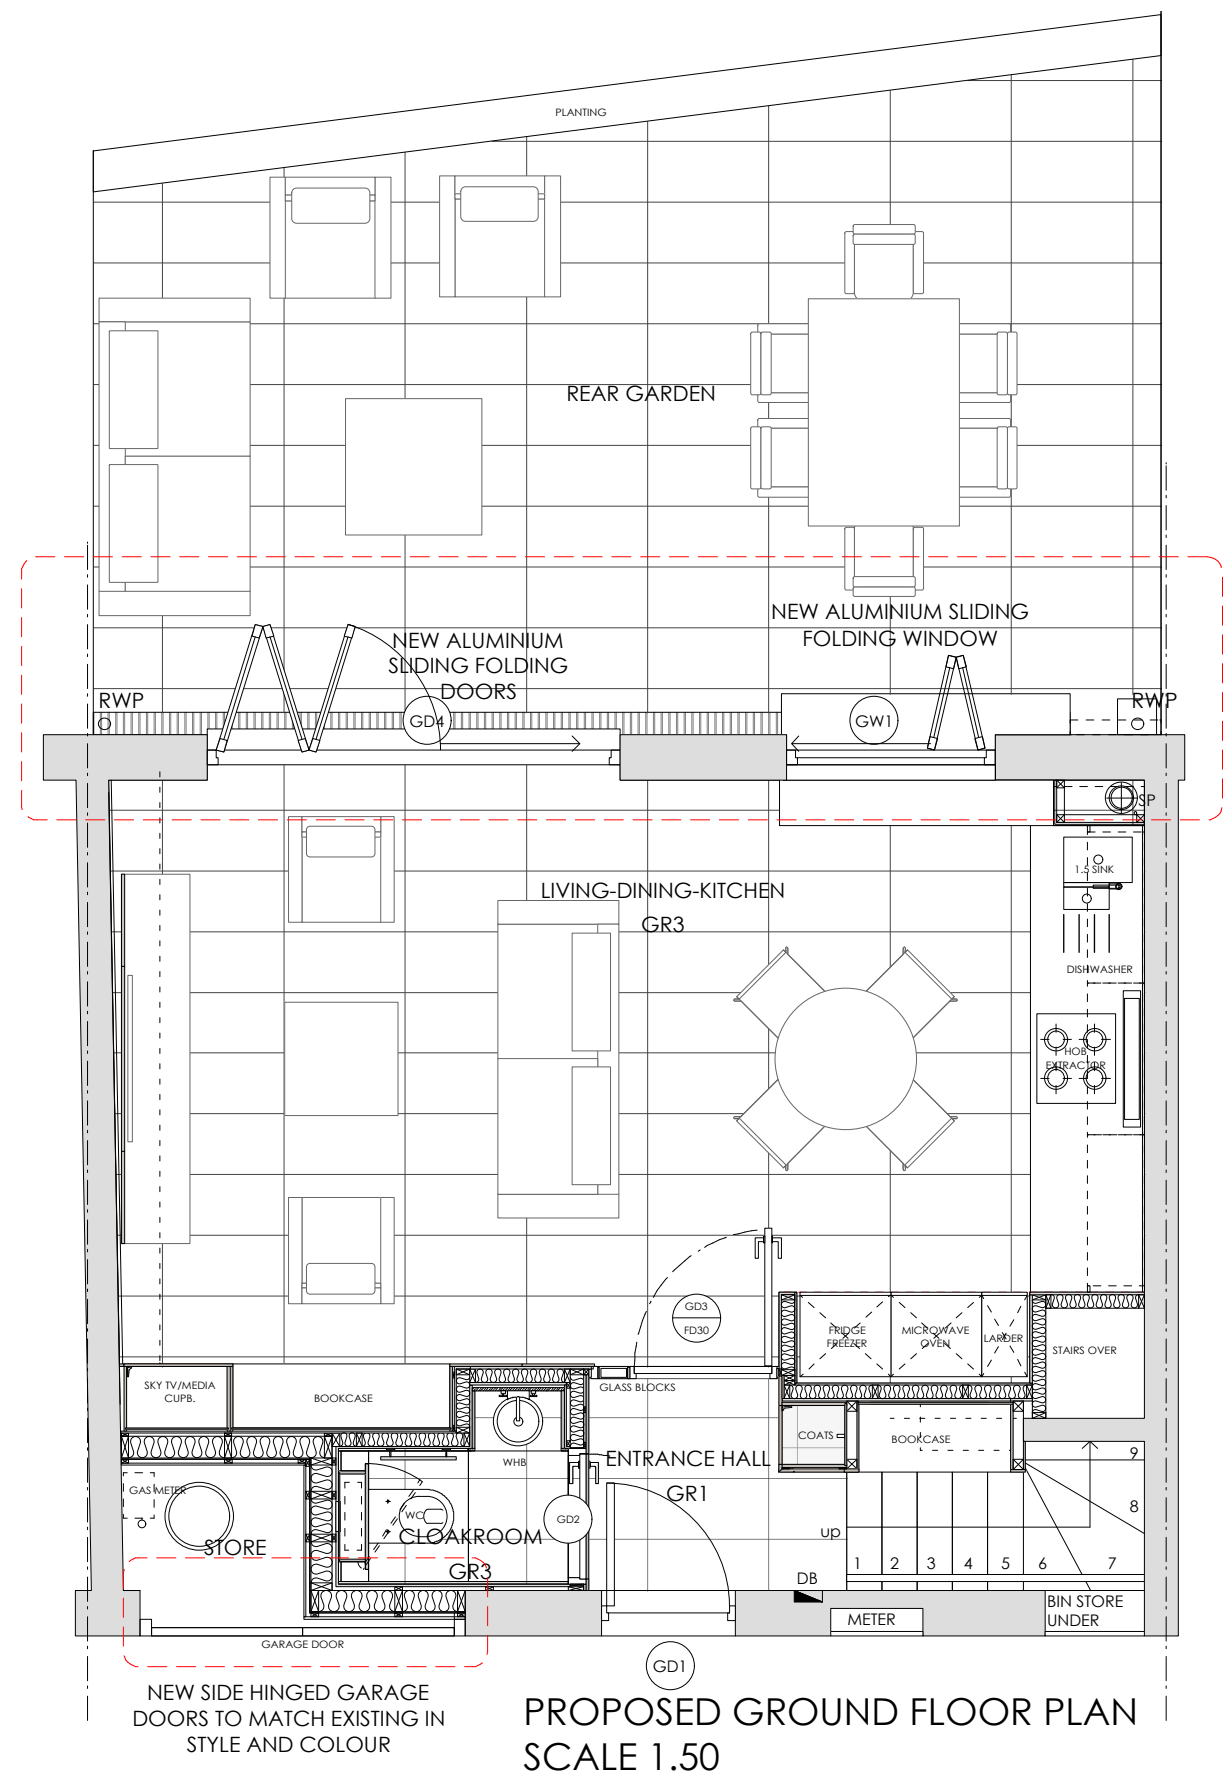

PROPOSED GROUND FLOOR PLAN  
SCALE 1.50

 

Revisions

**Tony Michael**  
architecture - design - interiors

73 Alpha Road  
Birchington  
Kent CT7 9ED  
T +44 (0) 1843 844867  
M +44 (0) 7768 510700  
E tony@tmichael.co.uk



PROJECT	28 ST PAULS MEWS LONDON NW1 9TZ	STATUS	PLANNING	DRAWN	TM	CHECKED	TM
DRAWING TITLE	EXISTING AND PROPOSED GROUND FLOOR PLANS	SCALE	1.50 @A3	DATE	06.10.15		
		DRWG. NO.	28 SPM/P/01	REVISION			

Copyright Tony Michael. Do not scale from this drawing. Issued for purposes indicated only. All dimensions to be checked on site.