



EXISTING REAR ELEVATION
SCALE 1.50

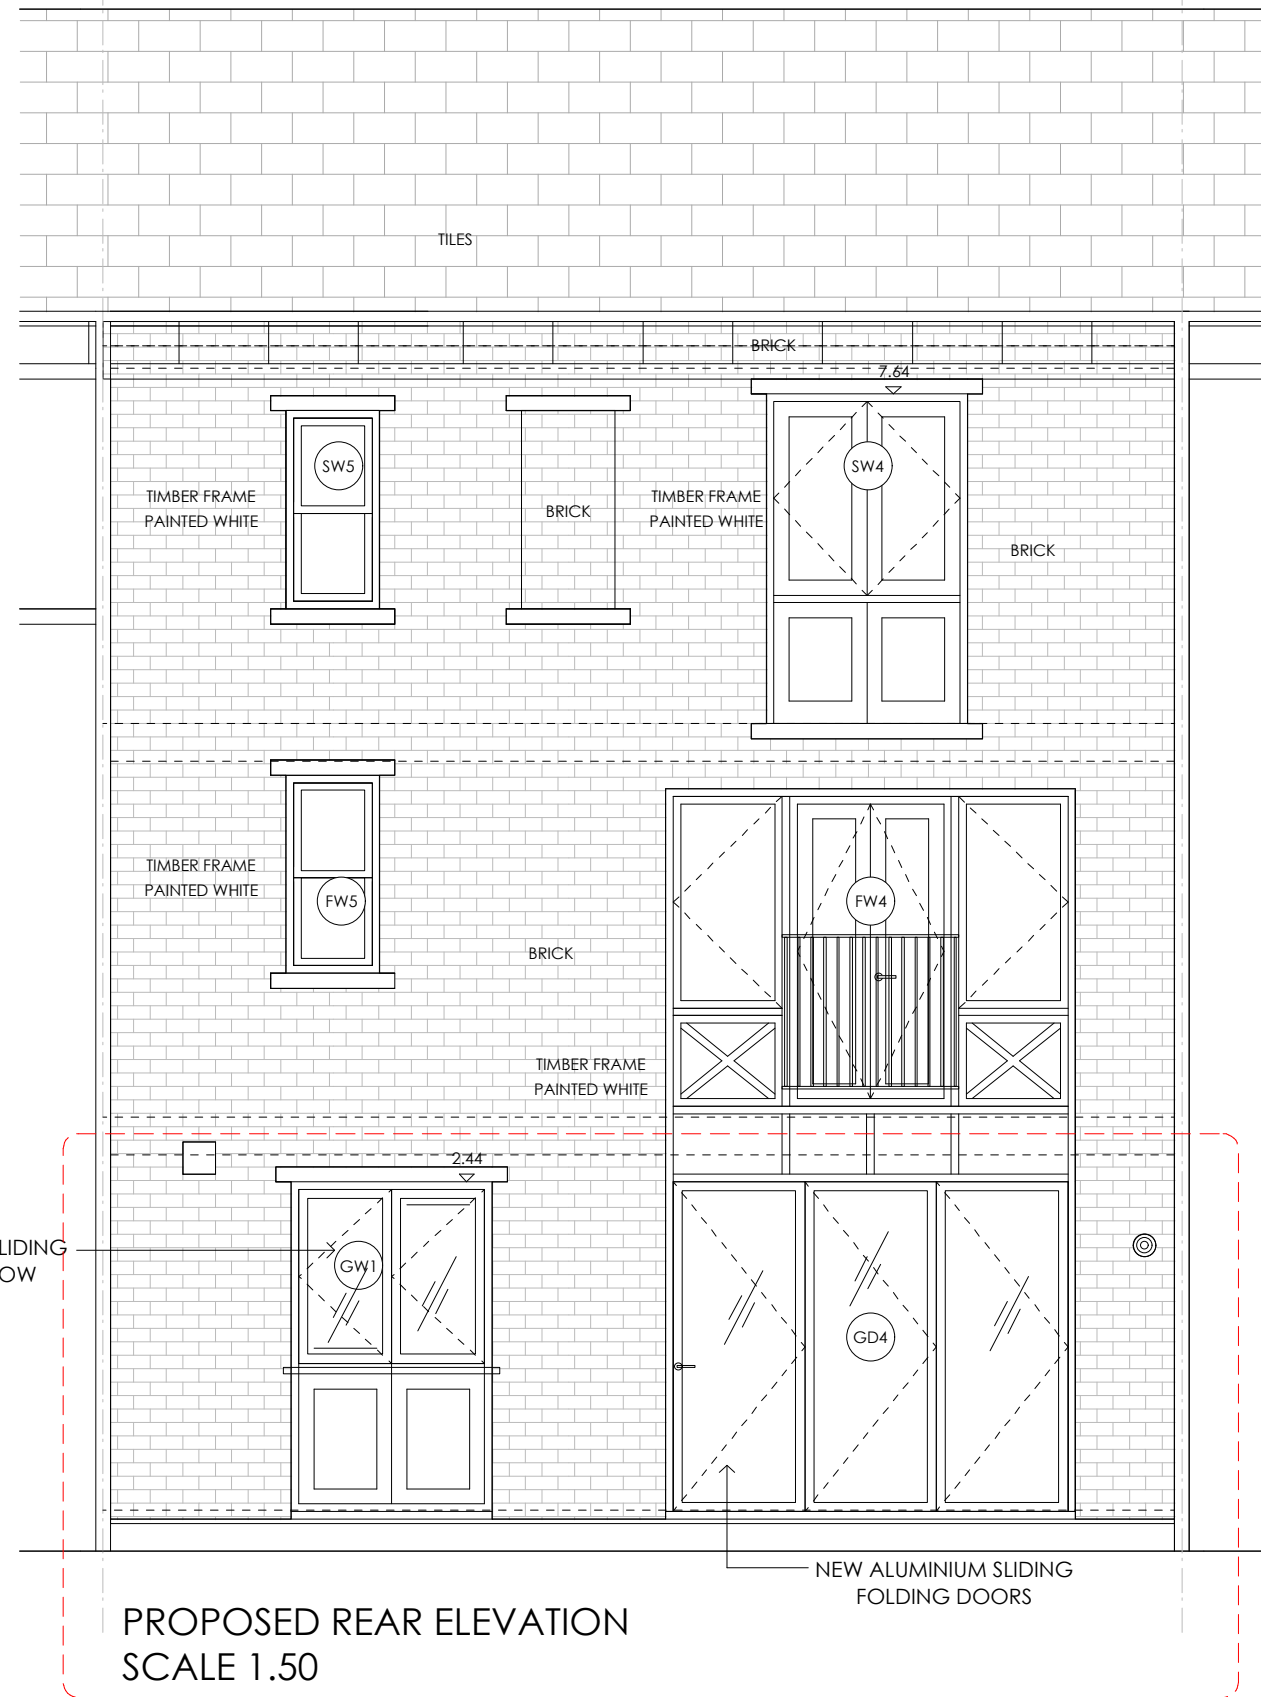

PROPOSED REAR ELEVATION
SCALE 1.50

Revisions



 <p>Tony Michael architecture - design - interiors</p> <p>73 Alpha Road Birchington Kent CT7 9ED T +44 (0) 1843 844867 M +44 (0) 7768 510700 E tony@tmichael.co.uk</p>	<p>PROJECT 28 ST PAULS MEWS LONDON NW1 9TZ</p>	<p>STATUS PLANNING</p>	<p>DRAWN TM</p>	<p>CHECKED TM</p>
	<p>DRAWING TITLE</p> <p>EXISTING AND PROPOSED REAR ELEVATIONS</p>	<p>SCALE 1.50 @A3</p>	<p>DATE 06.10.15</p>	
	<p>DRWG. NO. 28 SPM/P/03</p>	<p>REVISION</p>		
<p>Copyright Tony Michael. Do not scale from this drawing. Issued for purposes indicated only. All dimensions to be checked on site.</p>				