


WEST ELEVATION
400.01

WEST ELEVATION
400.01

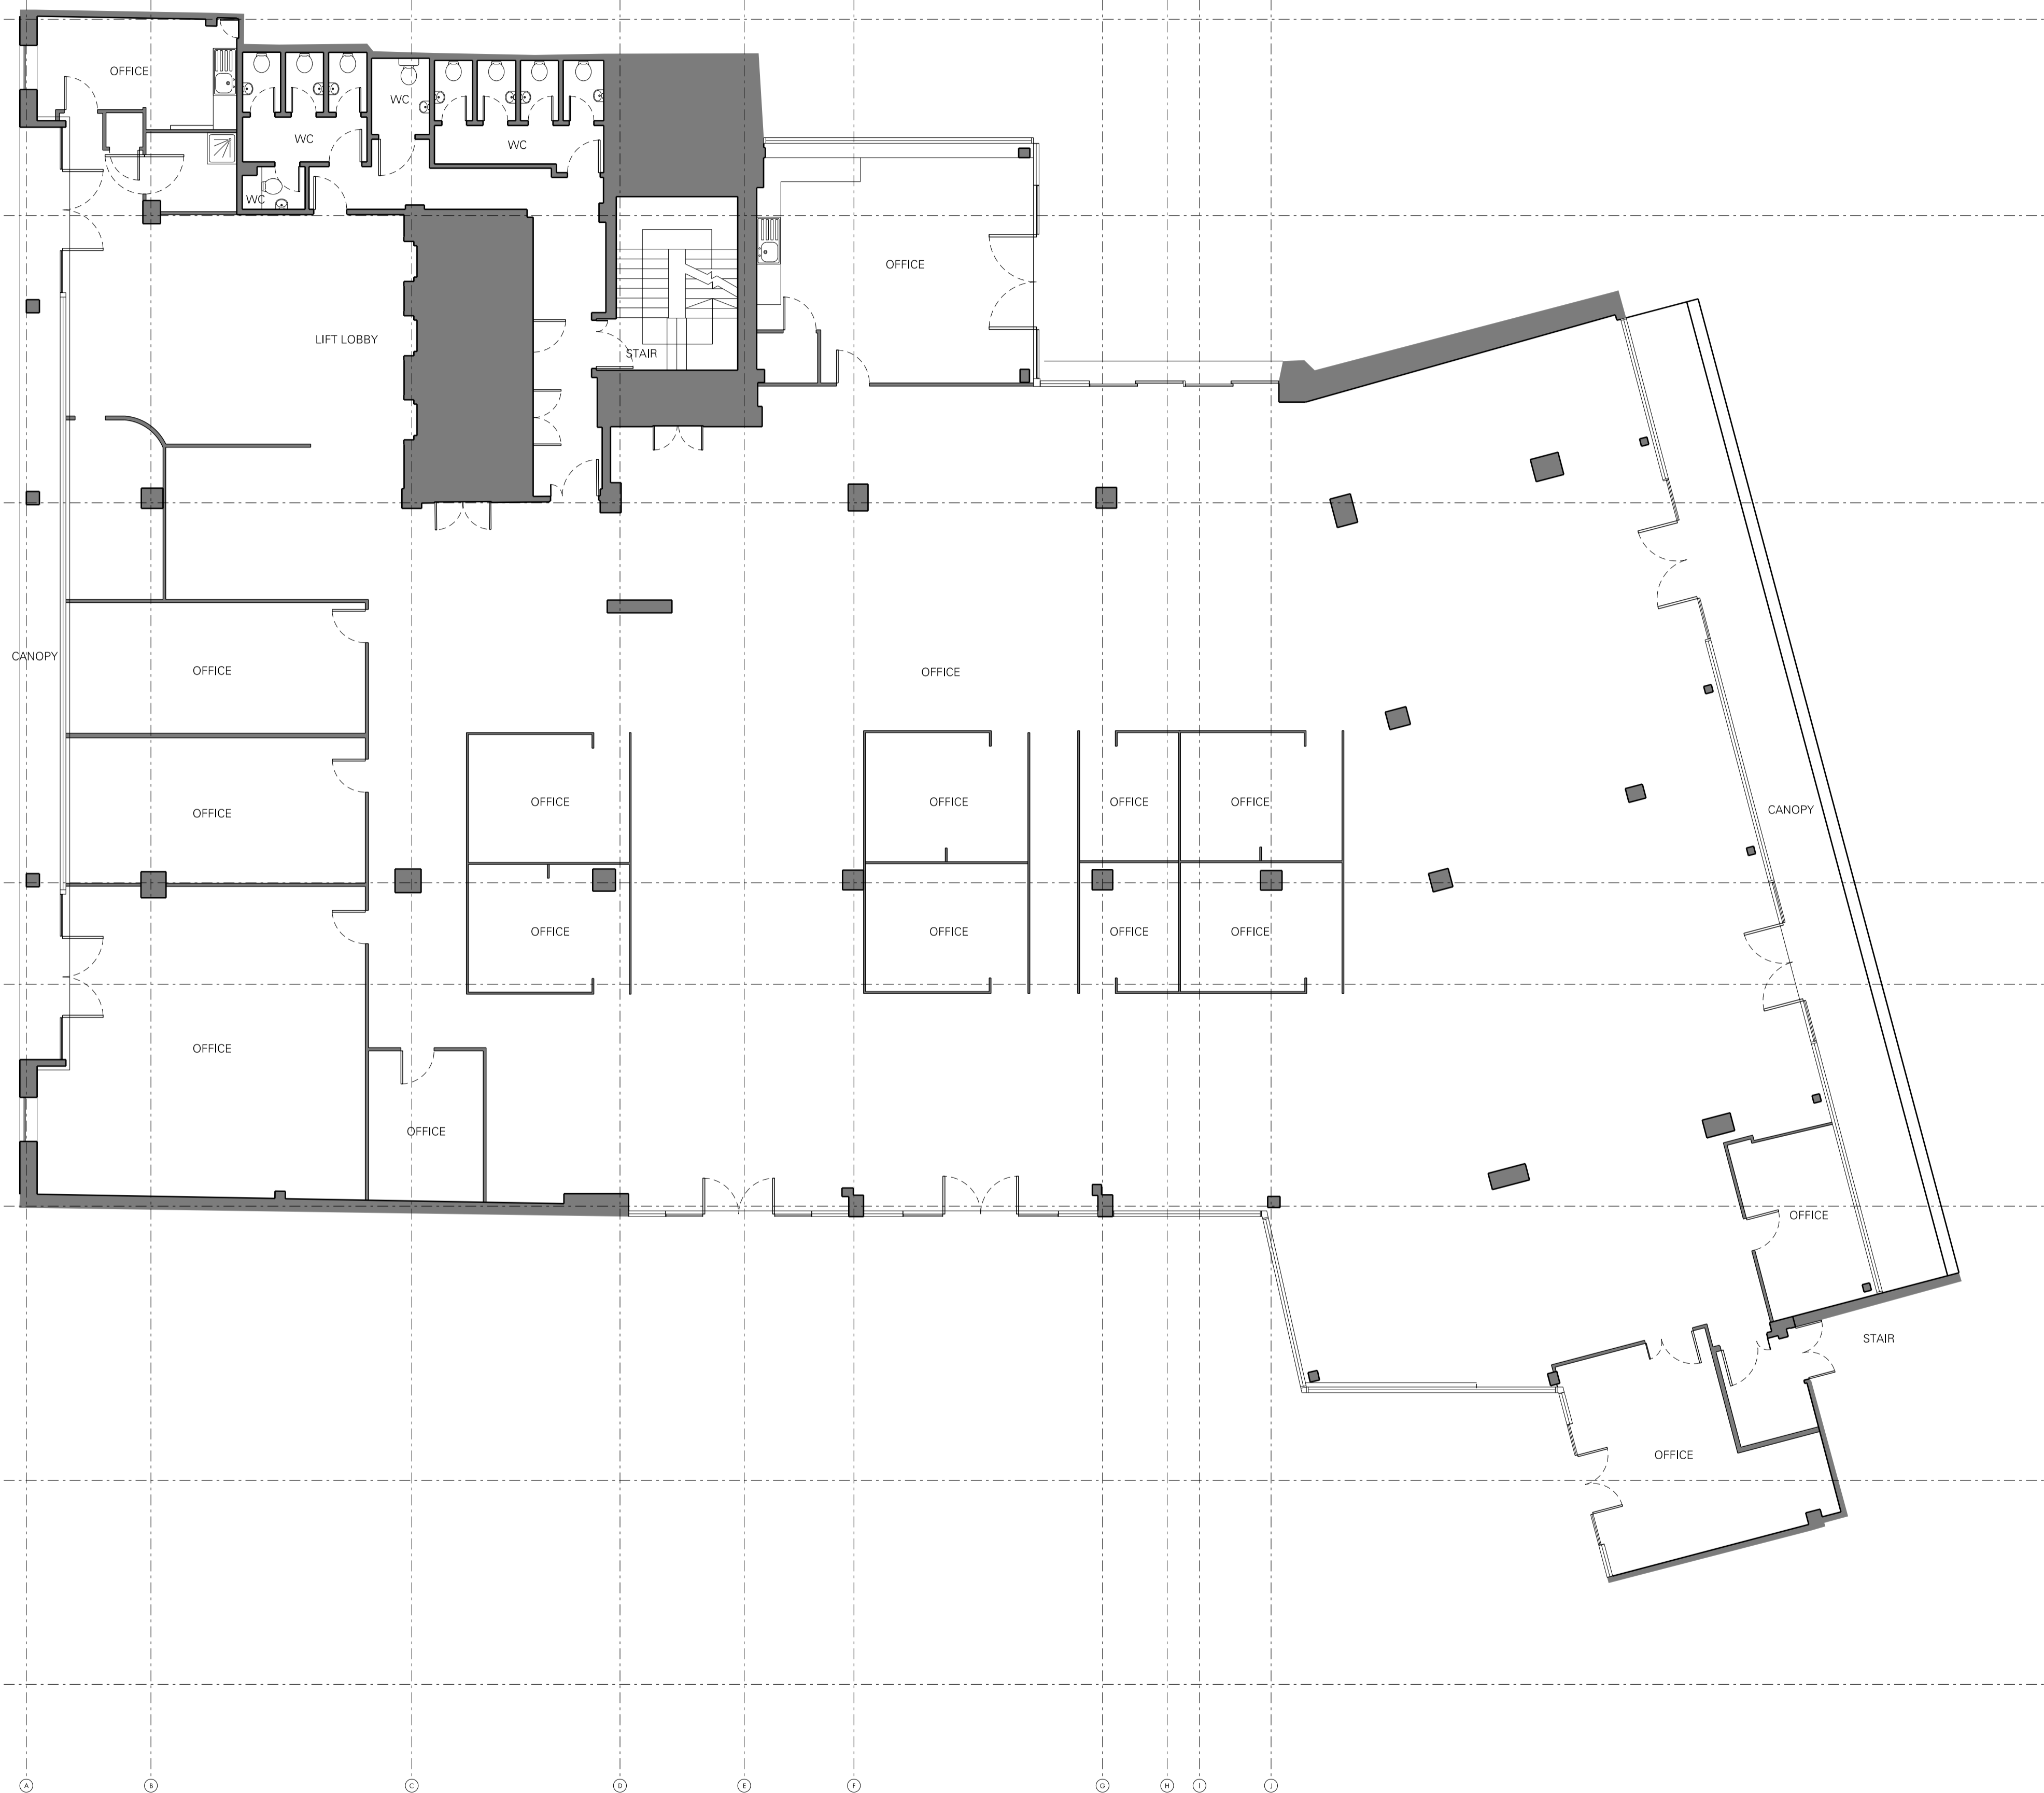


REV.	DATE	DESCRIPTION
-	06.10.15	ISSUED FOR PLANNING

REV.	DATE	DESCRIPTION

NOTES:
 1. ALL DIMENSIONS IN MM
 2. THIS DRAWING TO BE READ IN CONJUNCTION WITH ALL RELEVANT CONTRACT DOCUMENTS
 3. THE DRAWING TO BE READ IN CONJUNCTION WITH ALL RELEVANT CONTRACT DOCUMENTS
 4. DO NOT SCALE FROM THIS DRAWING
 5. REPORT ANY ERRORS, CONTRADICTIONS AND OMISSIONS TO THE ARCHITECT AS SOON AS POSSIBLE

KEY:

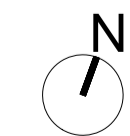

BenAdamsArchitects
 Third floor
 99 Southwark Street
 London SE1 0JF

T 020 7633 0000
 benadamsarchitects.co.uk
 info@benadamsarchitects.co.uk



JOB NO:	A13045
SCALE:	1:200 @ A3 1:100 @ A1
STATUS:	PLANNING

DRAWING NAME: EXISTING SECOND FLOOR PLAN

PROJECT NAME: 6 - 10 KIRBY STREET

DRAWING NO: **P102/-**