


WEST ELEVATION
400.01

WEST ELEVATION
400.01

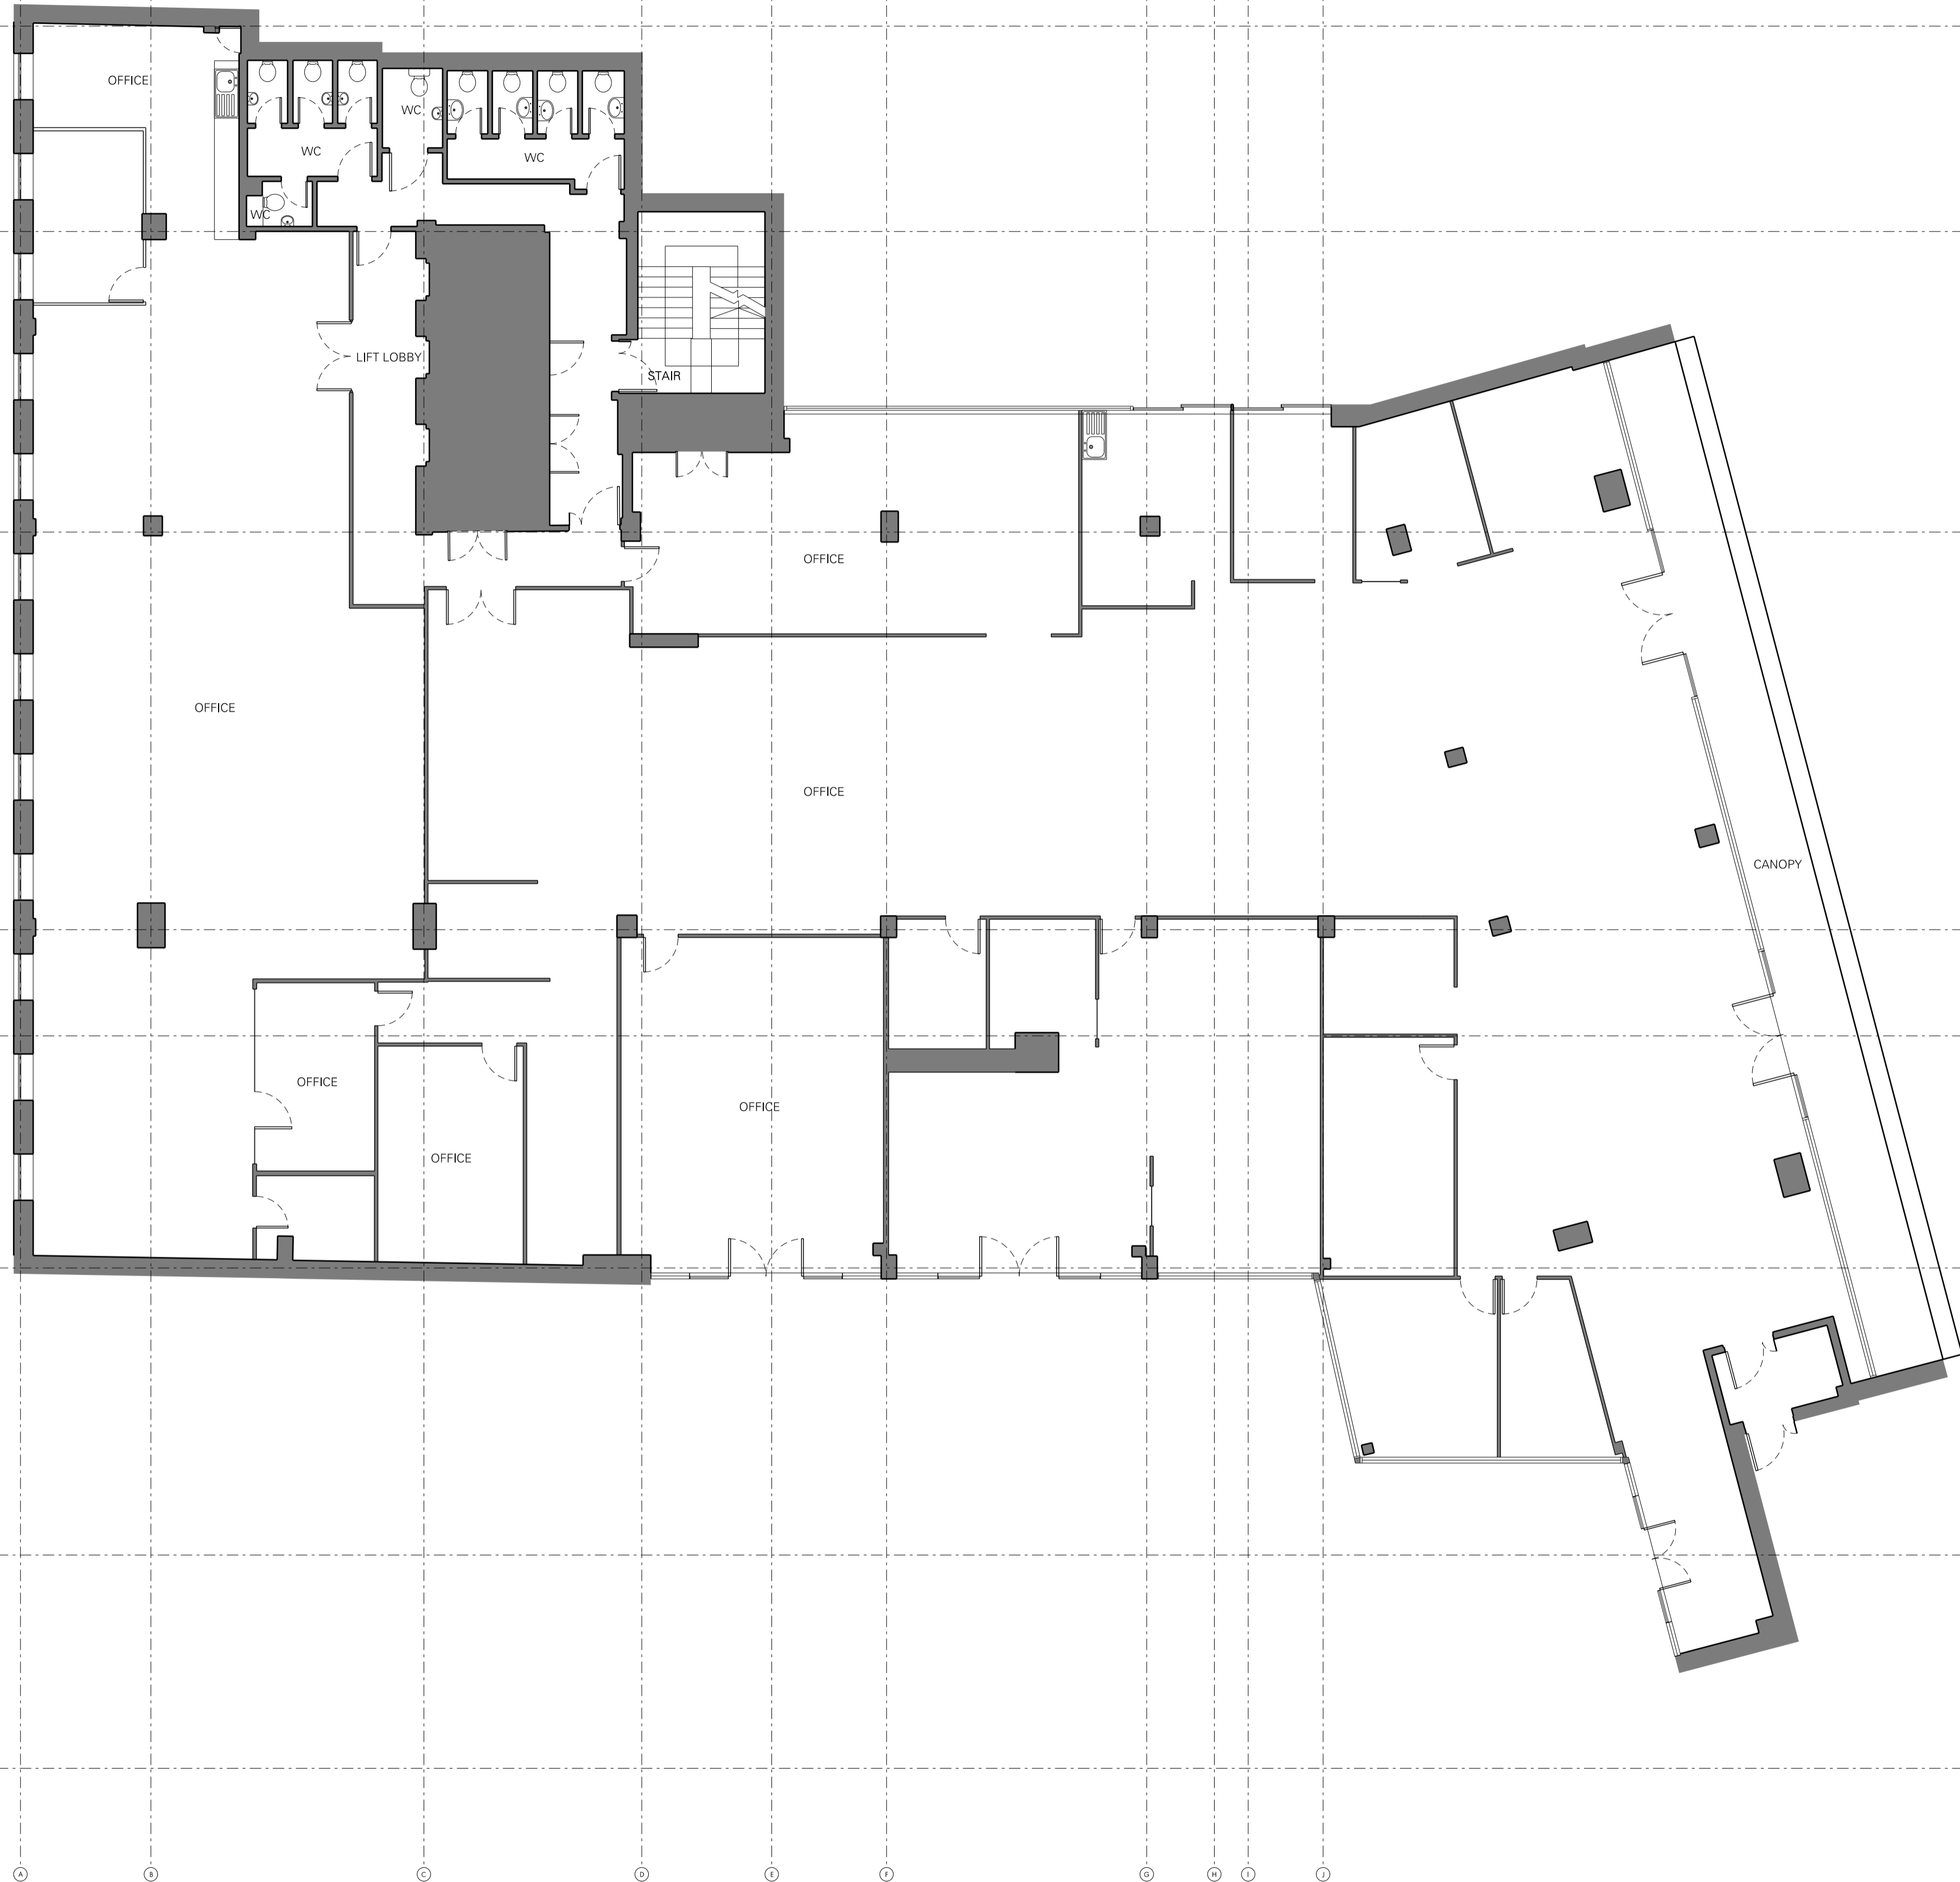

REV.	DATE	DESCRIPTION
-	06.10.15	ISSUED FOR PLANNING

REV.	DATE	DESCRIPTION

NOTES:

1. ALL DIMENSIONS IN MM
2. THIS DRAWING TO BE READ IN CONJUNCTION WITH ALL RELEVANT CONTRACT DOCUMENTS
3. THE DRAWING TO BE READ IN CONJUNCTION WITH ALL RELEVANT CONTRACT DOCUMENTS
4. DO NOT SCALE FROM THIS DRAWING
5. REPORT ANY ERRORS, CONTRADICTIONS AND OMISSIONS TO THE ARCHITECT AS SOON AS POSSIBLE

KEY:

0 1 2 4 10m

BenAdamsArchitects

Third floor
99 Southwark Street
London SE1 0JF

T 020 7633 0000
benadamsarchitects.co.uk
info@benadamsarchitects.co.uk

JOB NO: A13045
SCALE: 1:200 @ A3 1:100 @ A1
STATUS: PLANNING

DRAWING NAME: EXISTING THIRD FLOOR PLAN

PROJECT NAME: 6 - 10 KIRBY STREET

DRAWING NO: **P103/-**