


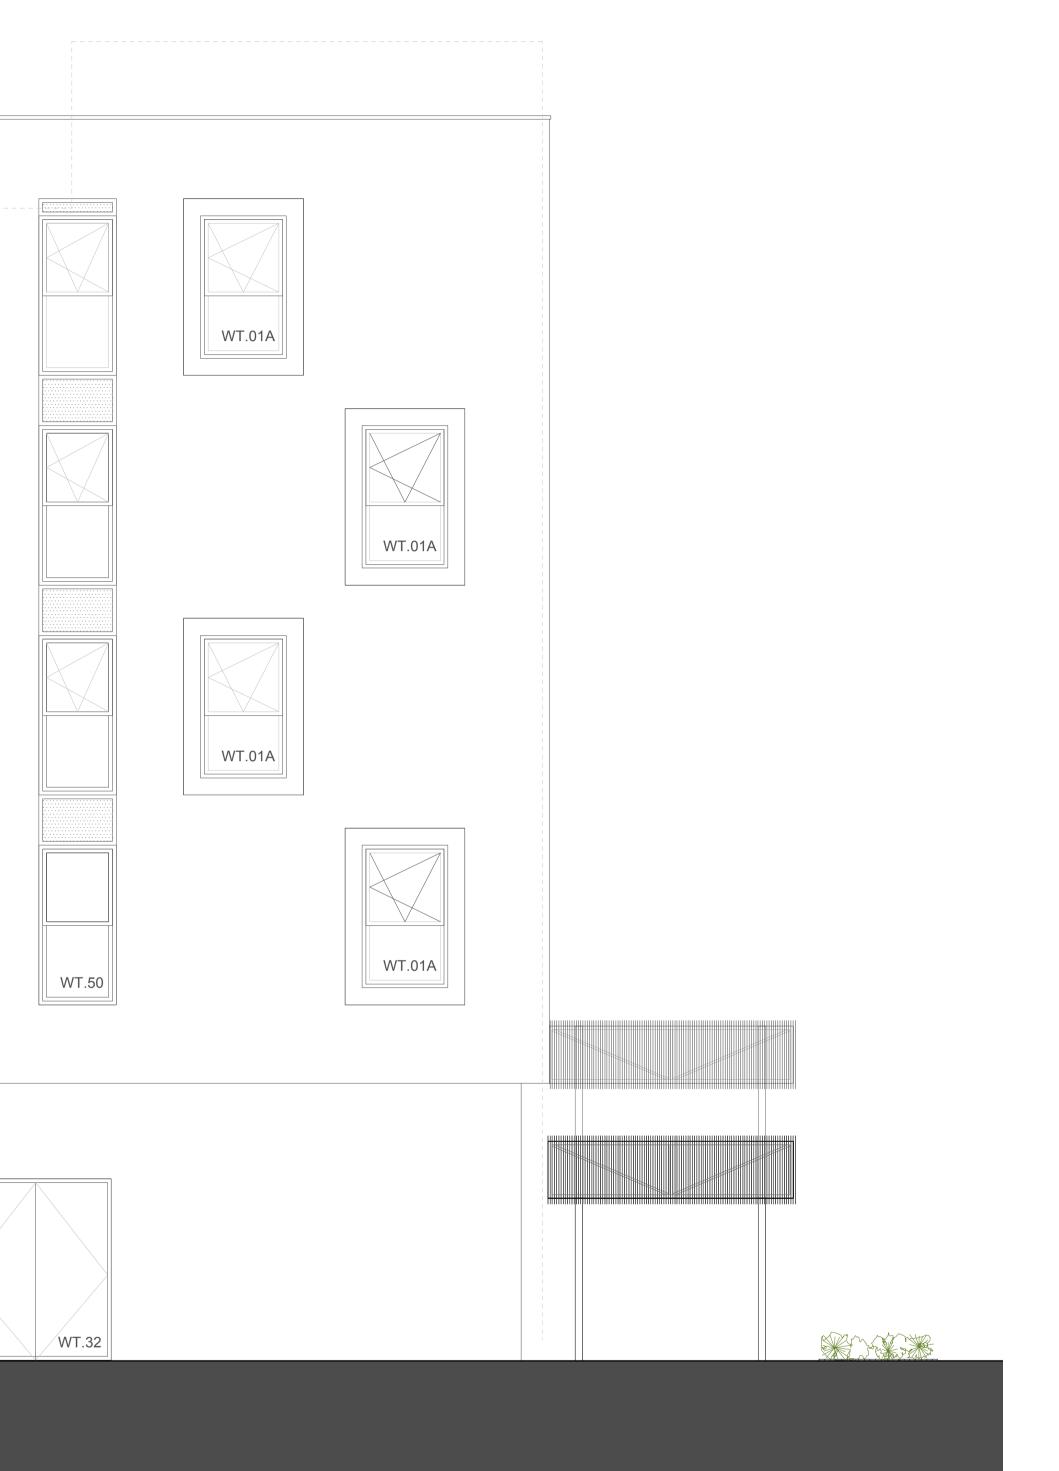

3 WEST ELEVATION: LONG VIEW FROM BLACKBURN ROAD

Rev	Date	Description	By Ch	kd App	
					TIGG COLL AF
					PART, BY AN
					TIGG COLL AF
					_
					ALL SETTING
					ALL DIMENSIO
					DO NOT SCAL
					THIS DRAWIN



YRIGHT DESIGN AND PATENTS ACT 1988 THIS DRAWING IS THIS COPYRIGHT OF L ARCHITECTS LTD AND MUSTNOT BE COPIED OR REPRODUCED IN WHOLE OR ANY METHOD WHATSOEVER, WITHOUT THE PRIOR WRITTEN APPROVAL OF L ARCHITECTS LTD

TING OUT MUST BE CHECKED ONSITE ELS MUST BE CHECKED ONSITE ENSIONS MUST BE CHECKED ONSITE SCALE FROM THIS DRAWING WING MUST NOT BE USED ONSITE UNLESS ISSUED FOR CONSTRUCTION

TIGG+COLL ARCHIT UNIT L17, THE OLD LABORATOR THE OLD GAS WORKS, 2 MICHA LONDON, SW6 2AD E:INFO@TIGGCOLLARCHITECT T: 020 3170 6125 TIGGCOLLARCHITECTS.COM

PLANNING ISSUE

HITECTS	Project Nido West Hampstead, Blackburn Road					
TORIES CHAEL ROAD	Title Externa	l Canopy West E	levation			
CTS.COM						
Λ	Date 02.10.15	Scale [A3] 1:100 Scale [A1] 1:50	Drawing no.	190 - PL904	Rev. -	