
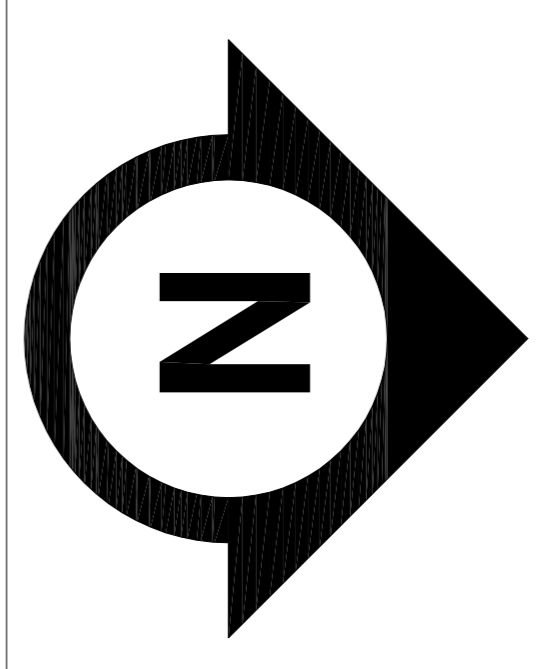


LEGEND:

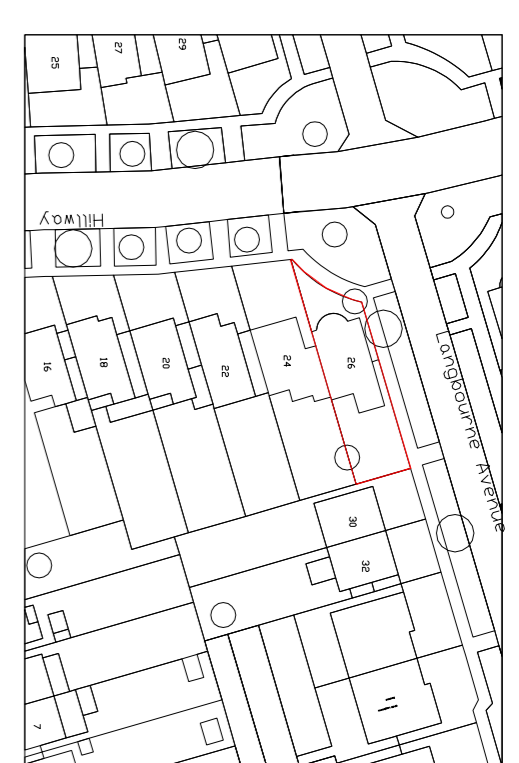

OS MAP
SCALE 1:1250

Amendments:	
Rev	Description

Project:
26 HILLWAY
N66QA

Title:
Existing front and rear elevation
Existing side elevation 1 and 2
Existing section AA




Bluelime LTD
Unit 3
17-19 Bonny Street
London
NW1 9PE


T: +44 (0) 844 800 5711
F: +44 (0) 844 800 5659
E: info@blueimeltd.com
W: www.blueimeltd.com

PLANNING DRAWINGS


Drawn By: ED	Scale: 1:500@ A1	Date: 07/09/15
Drawing Number: BLC-1514-EP-101	Revision:	

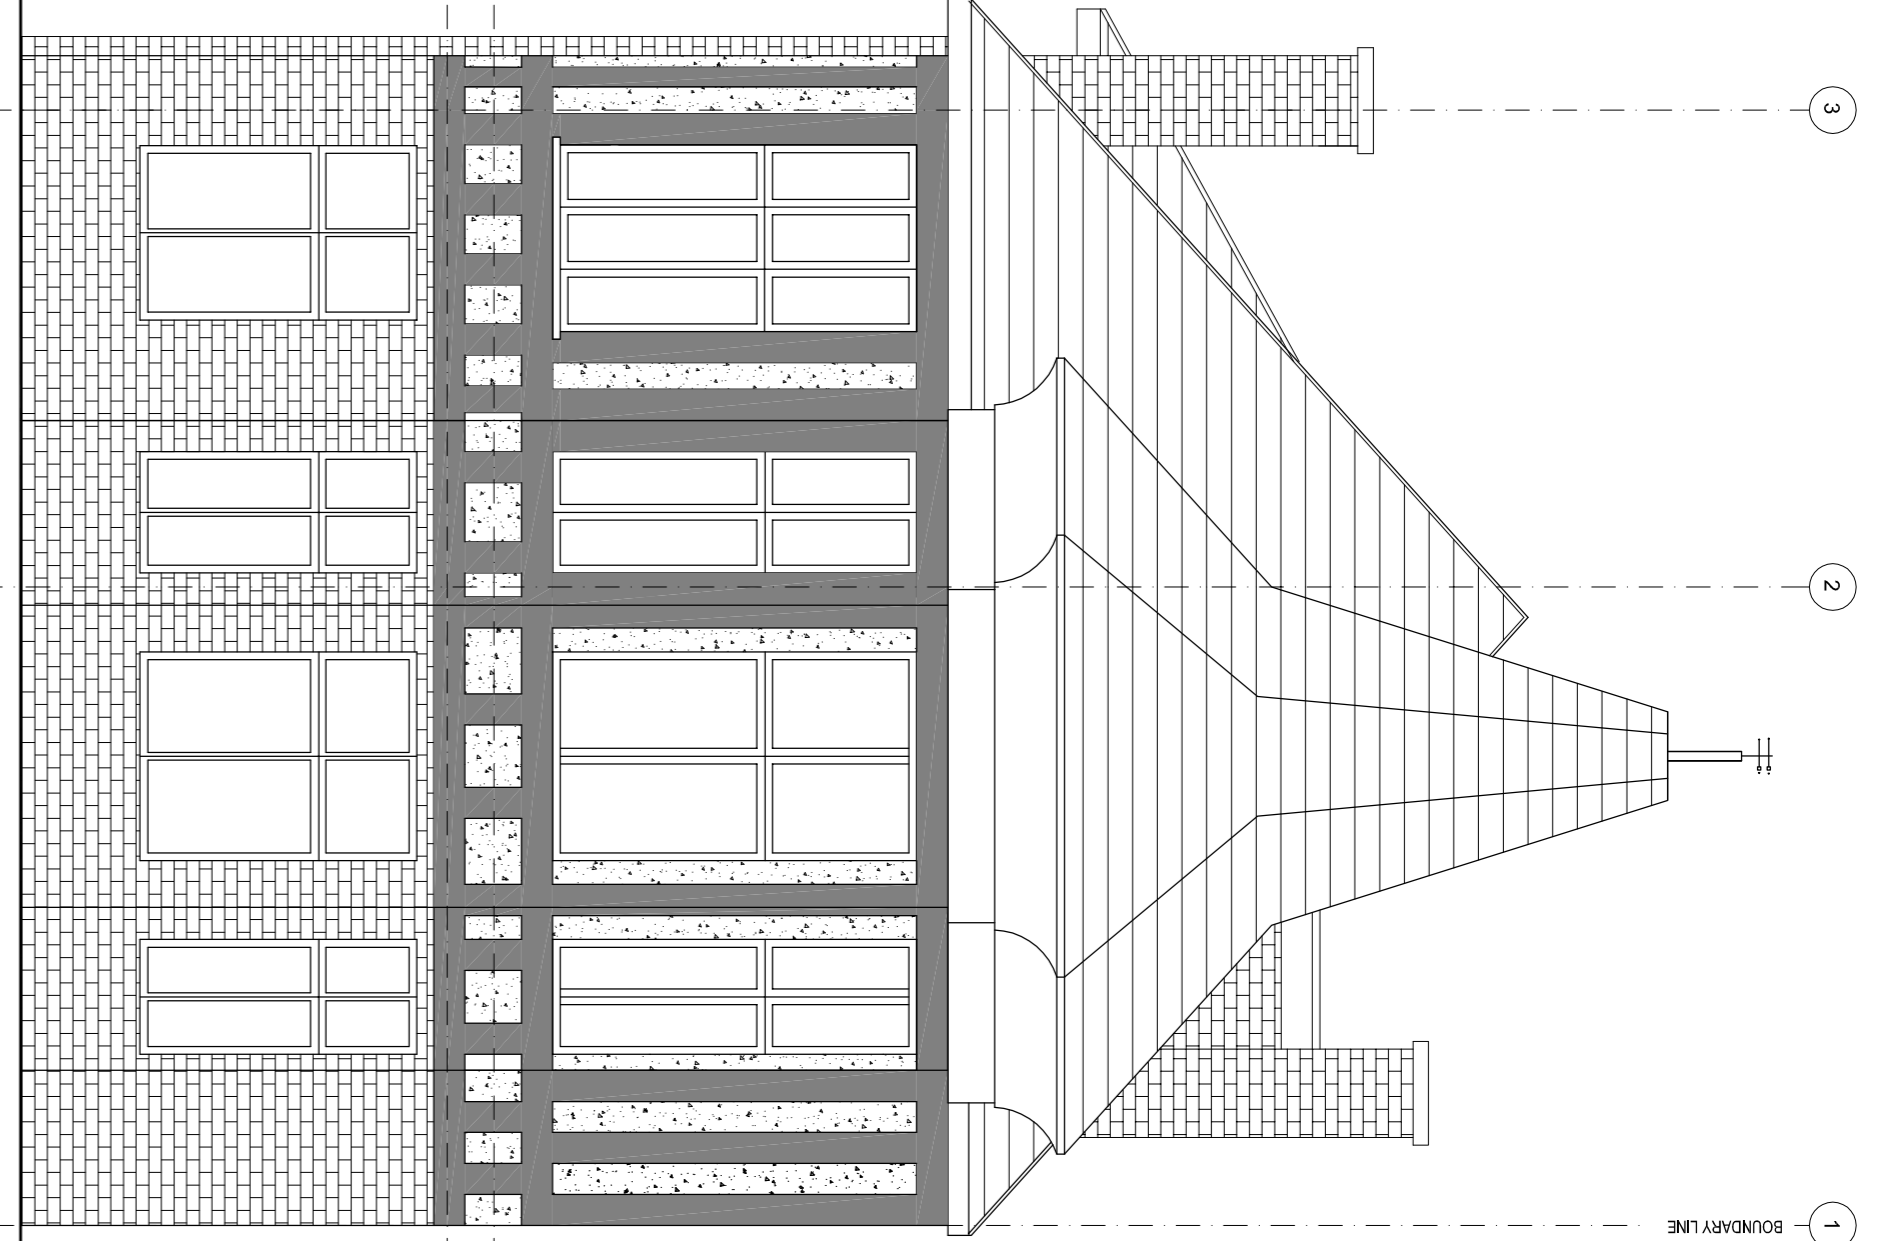


01: EXISTING FRONT ELEVATION
SCALE 1:50

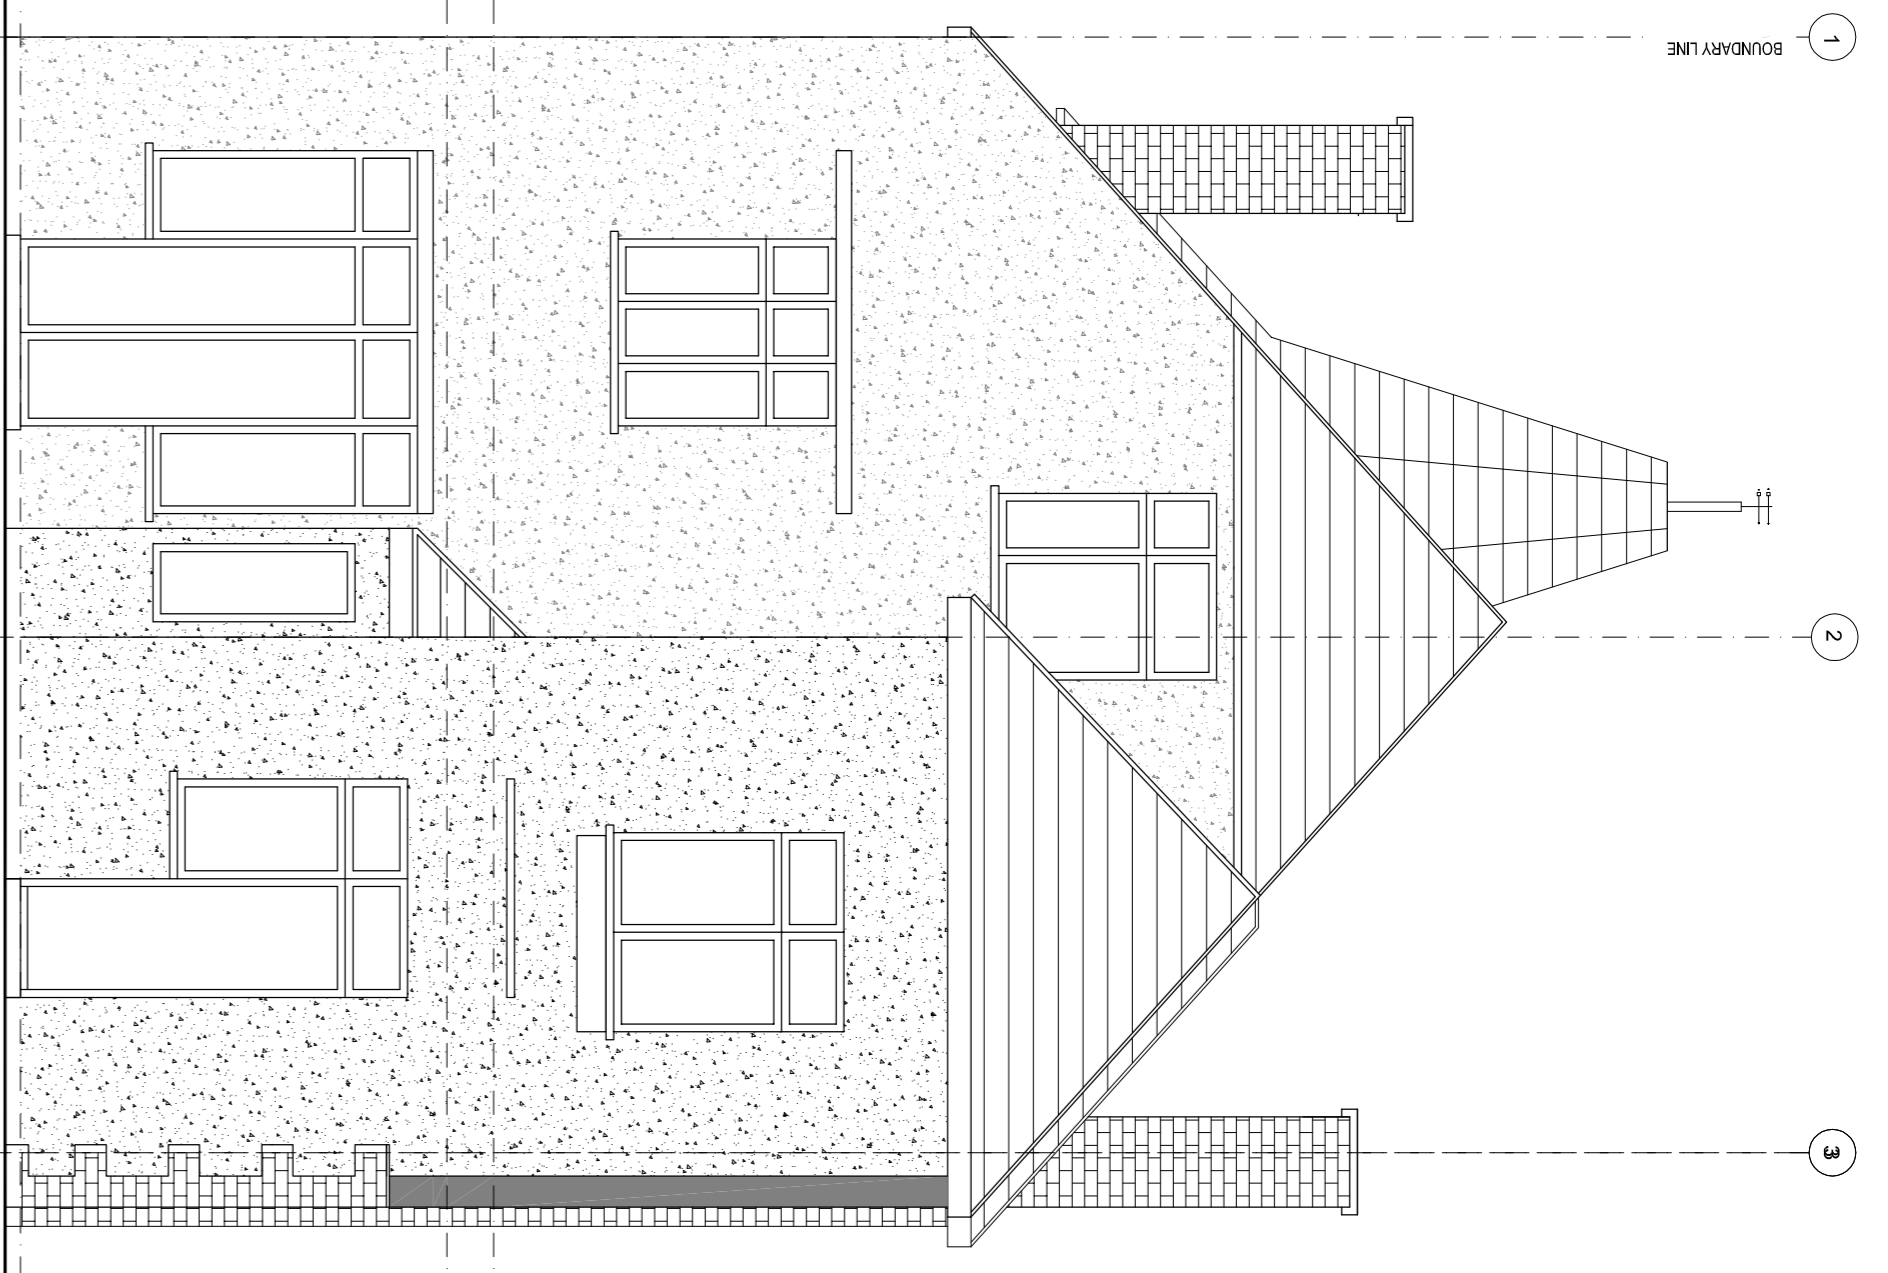


02: EXISTING REAR ELEVATION
SCALE 1:50

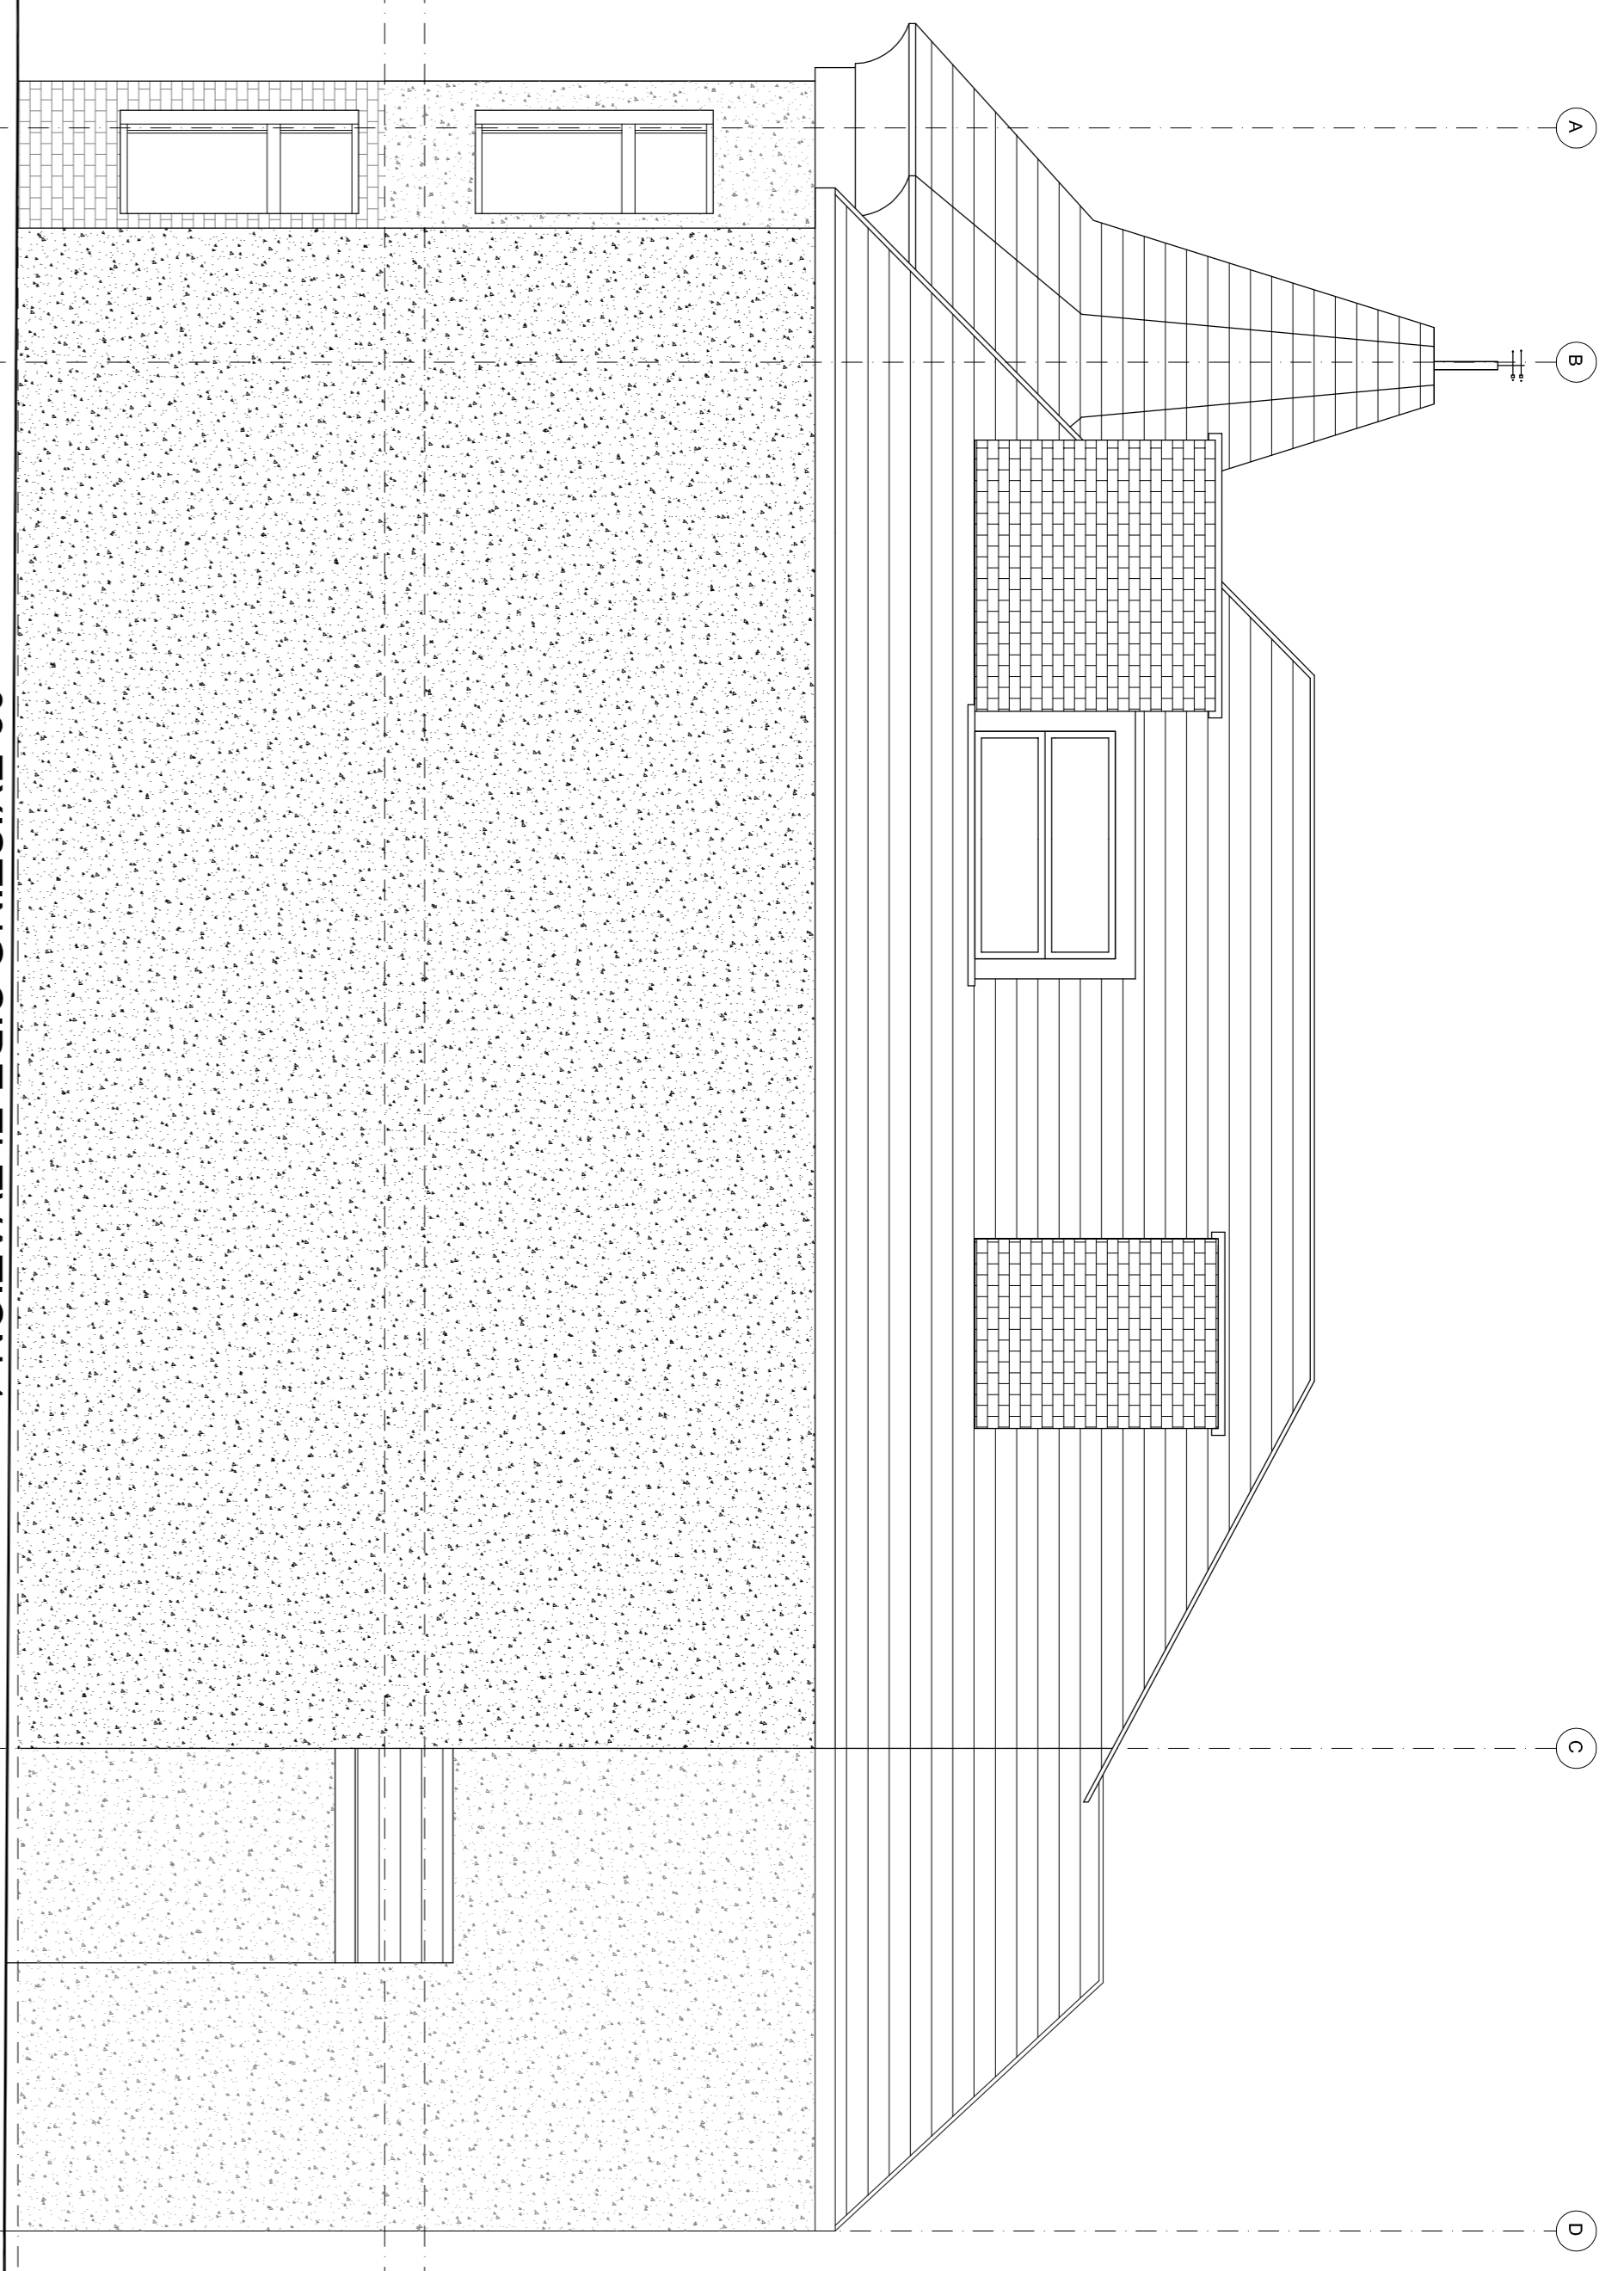

03: EXISTING SIDE ELEVATION 1
SCALE 1:50

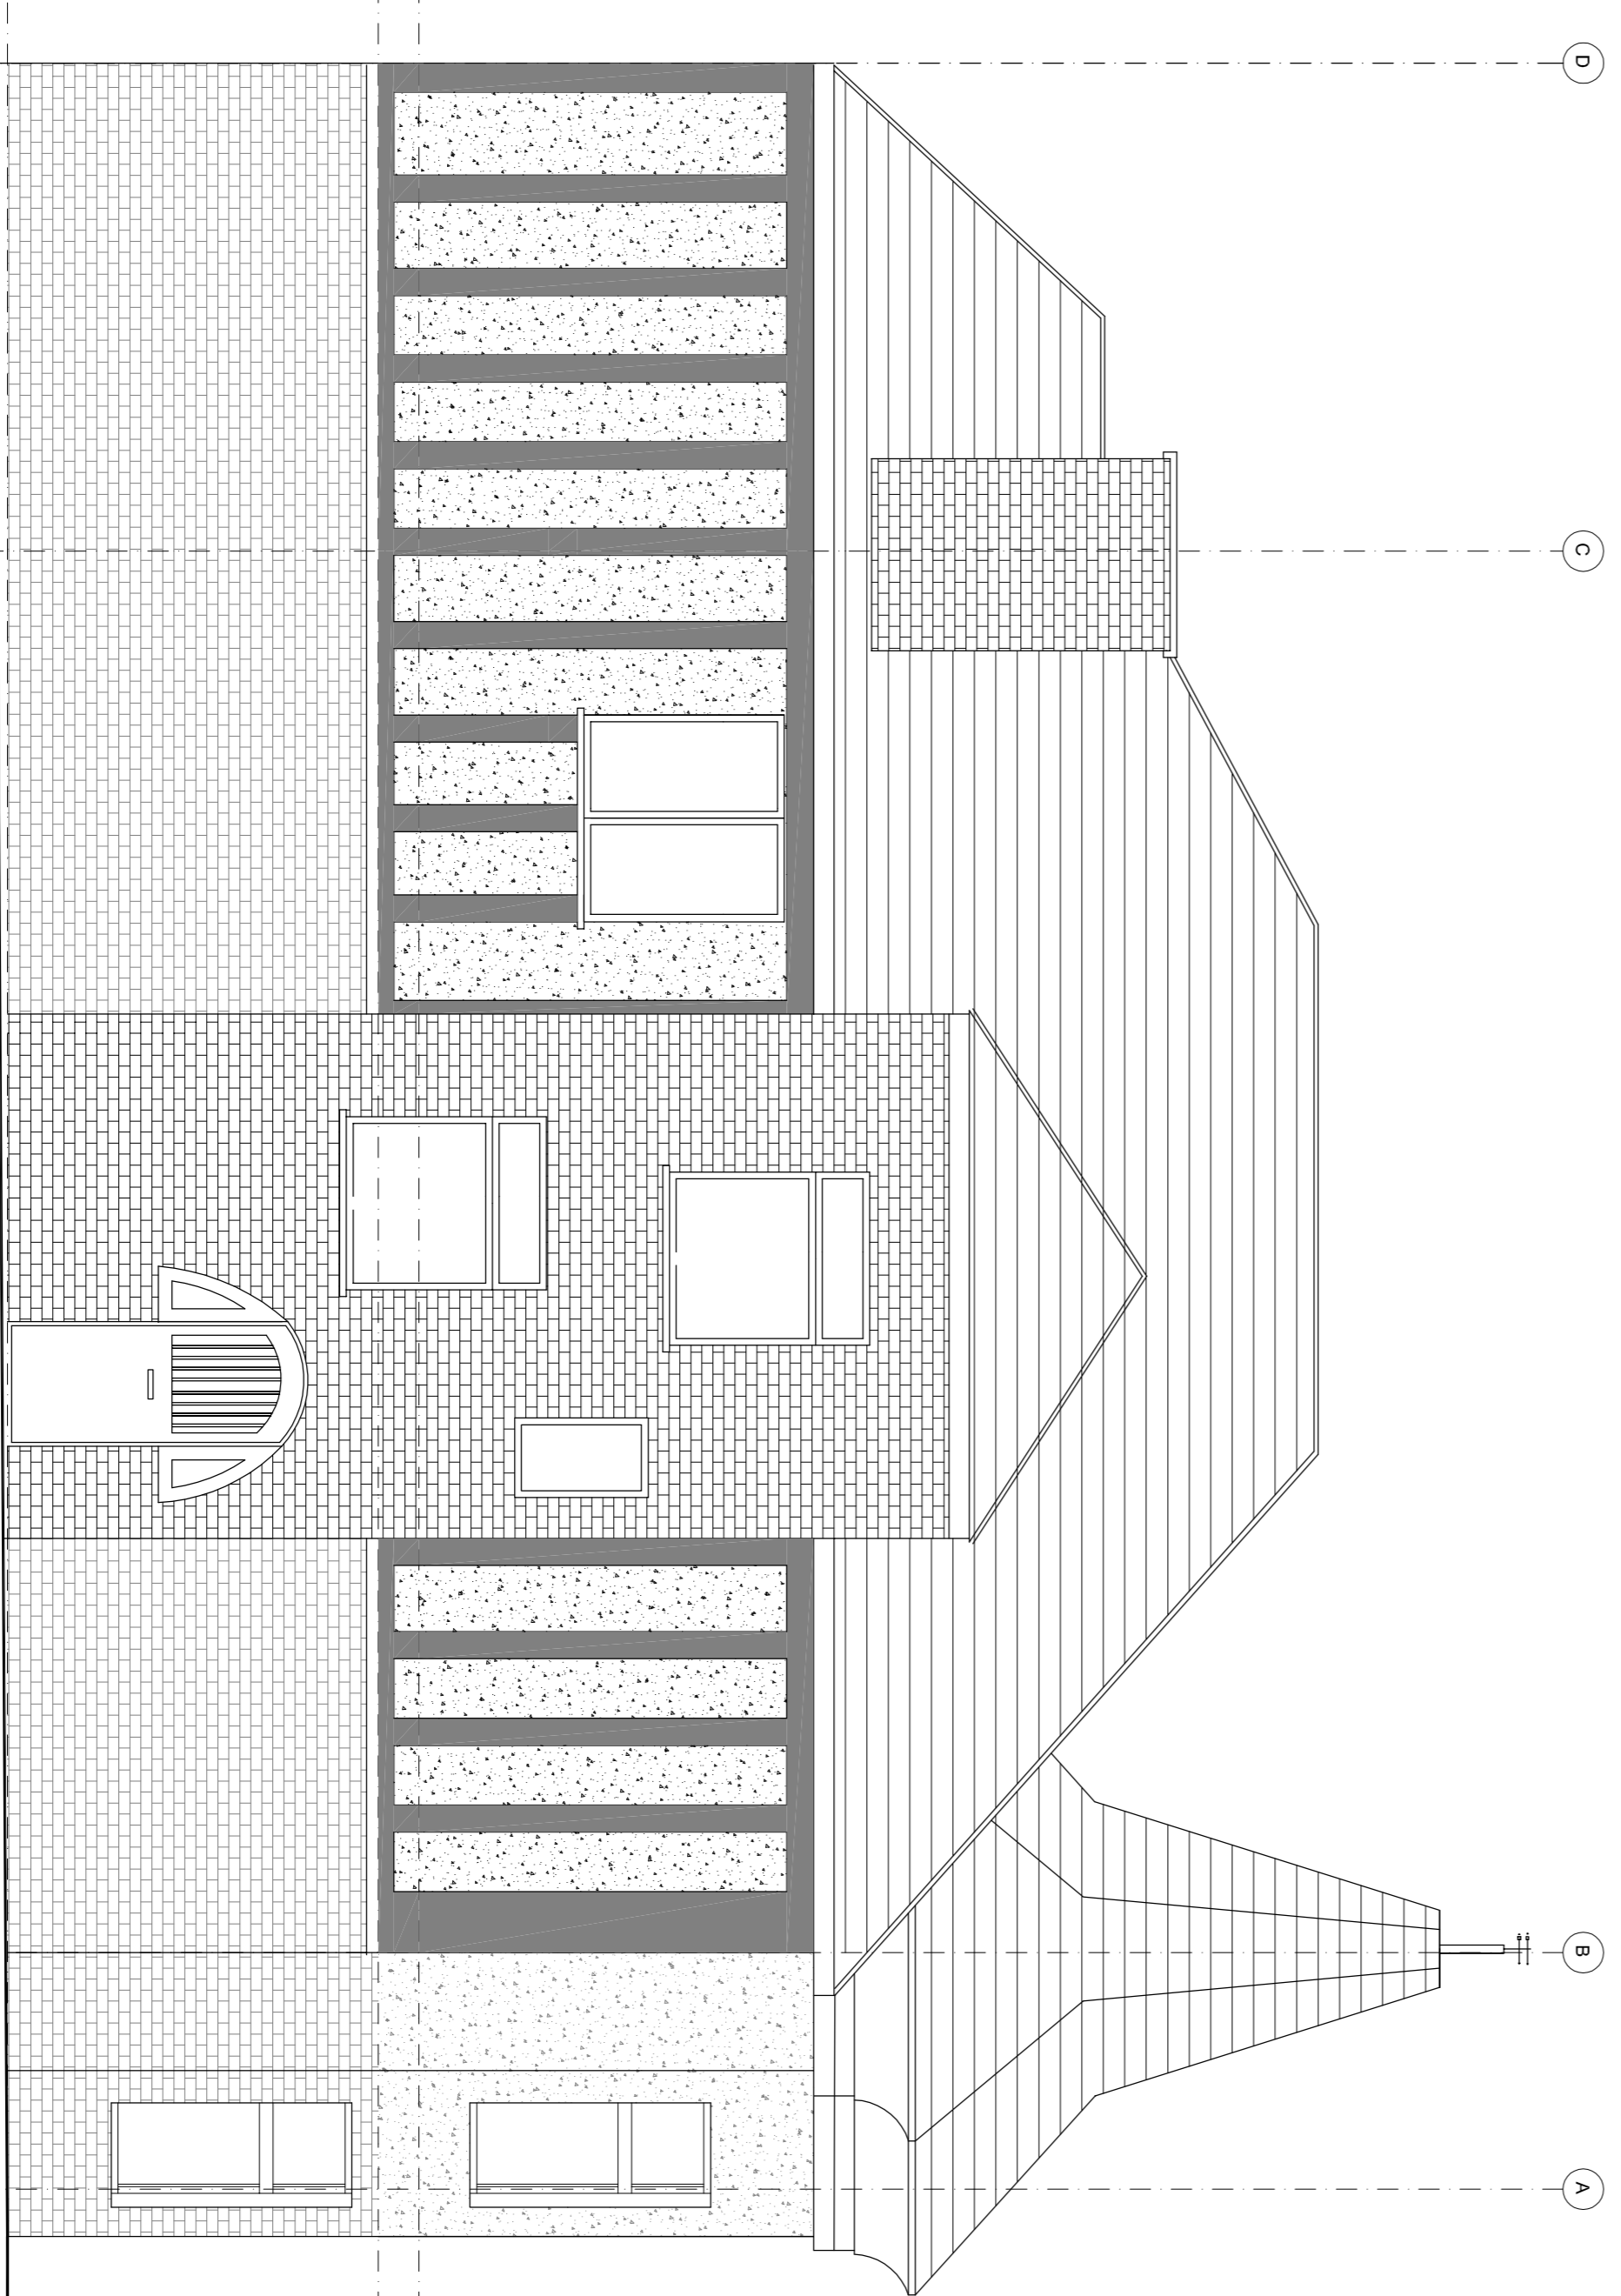

04: EXISTING SIDE ELEVATION 2
SCALE 1:50

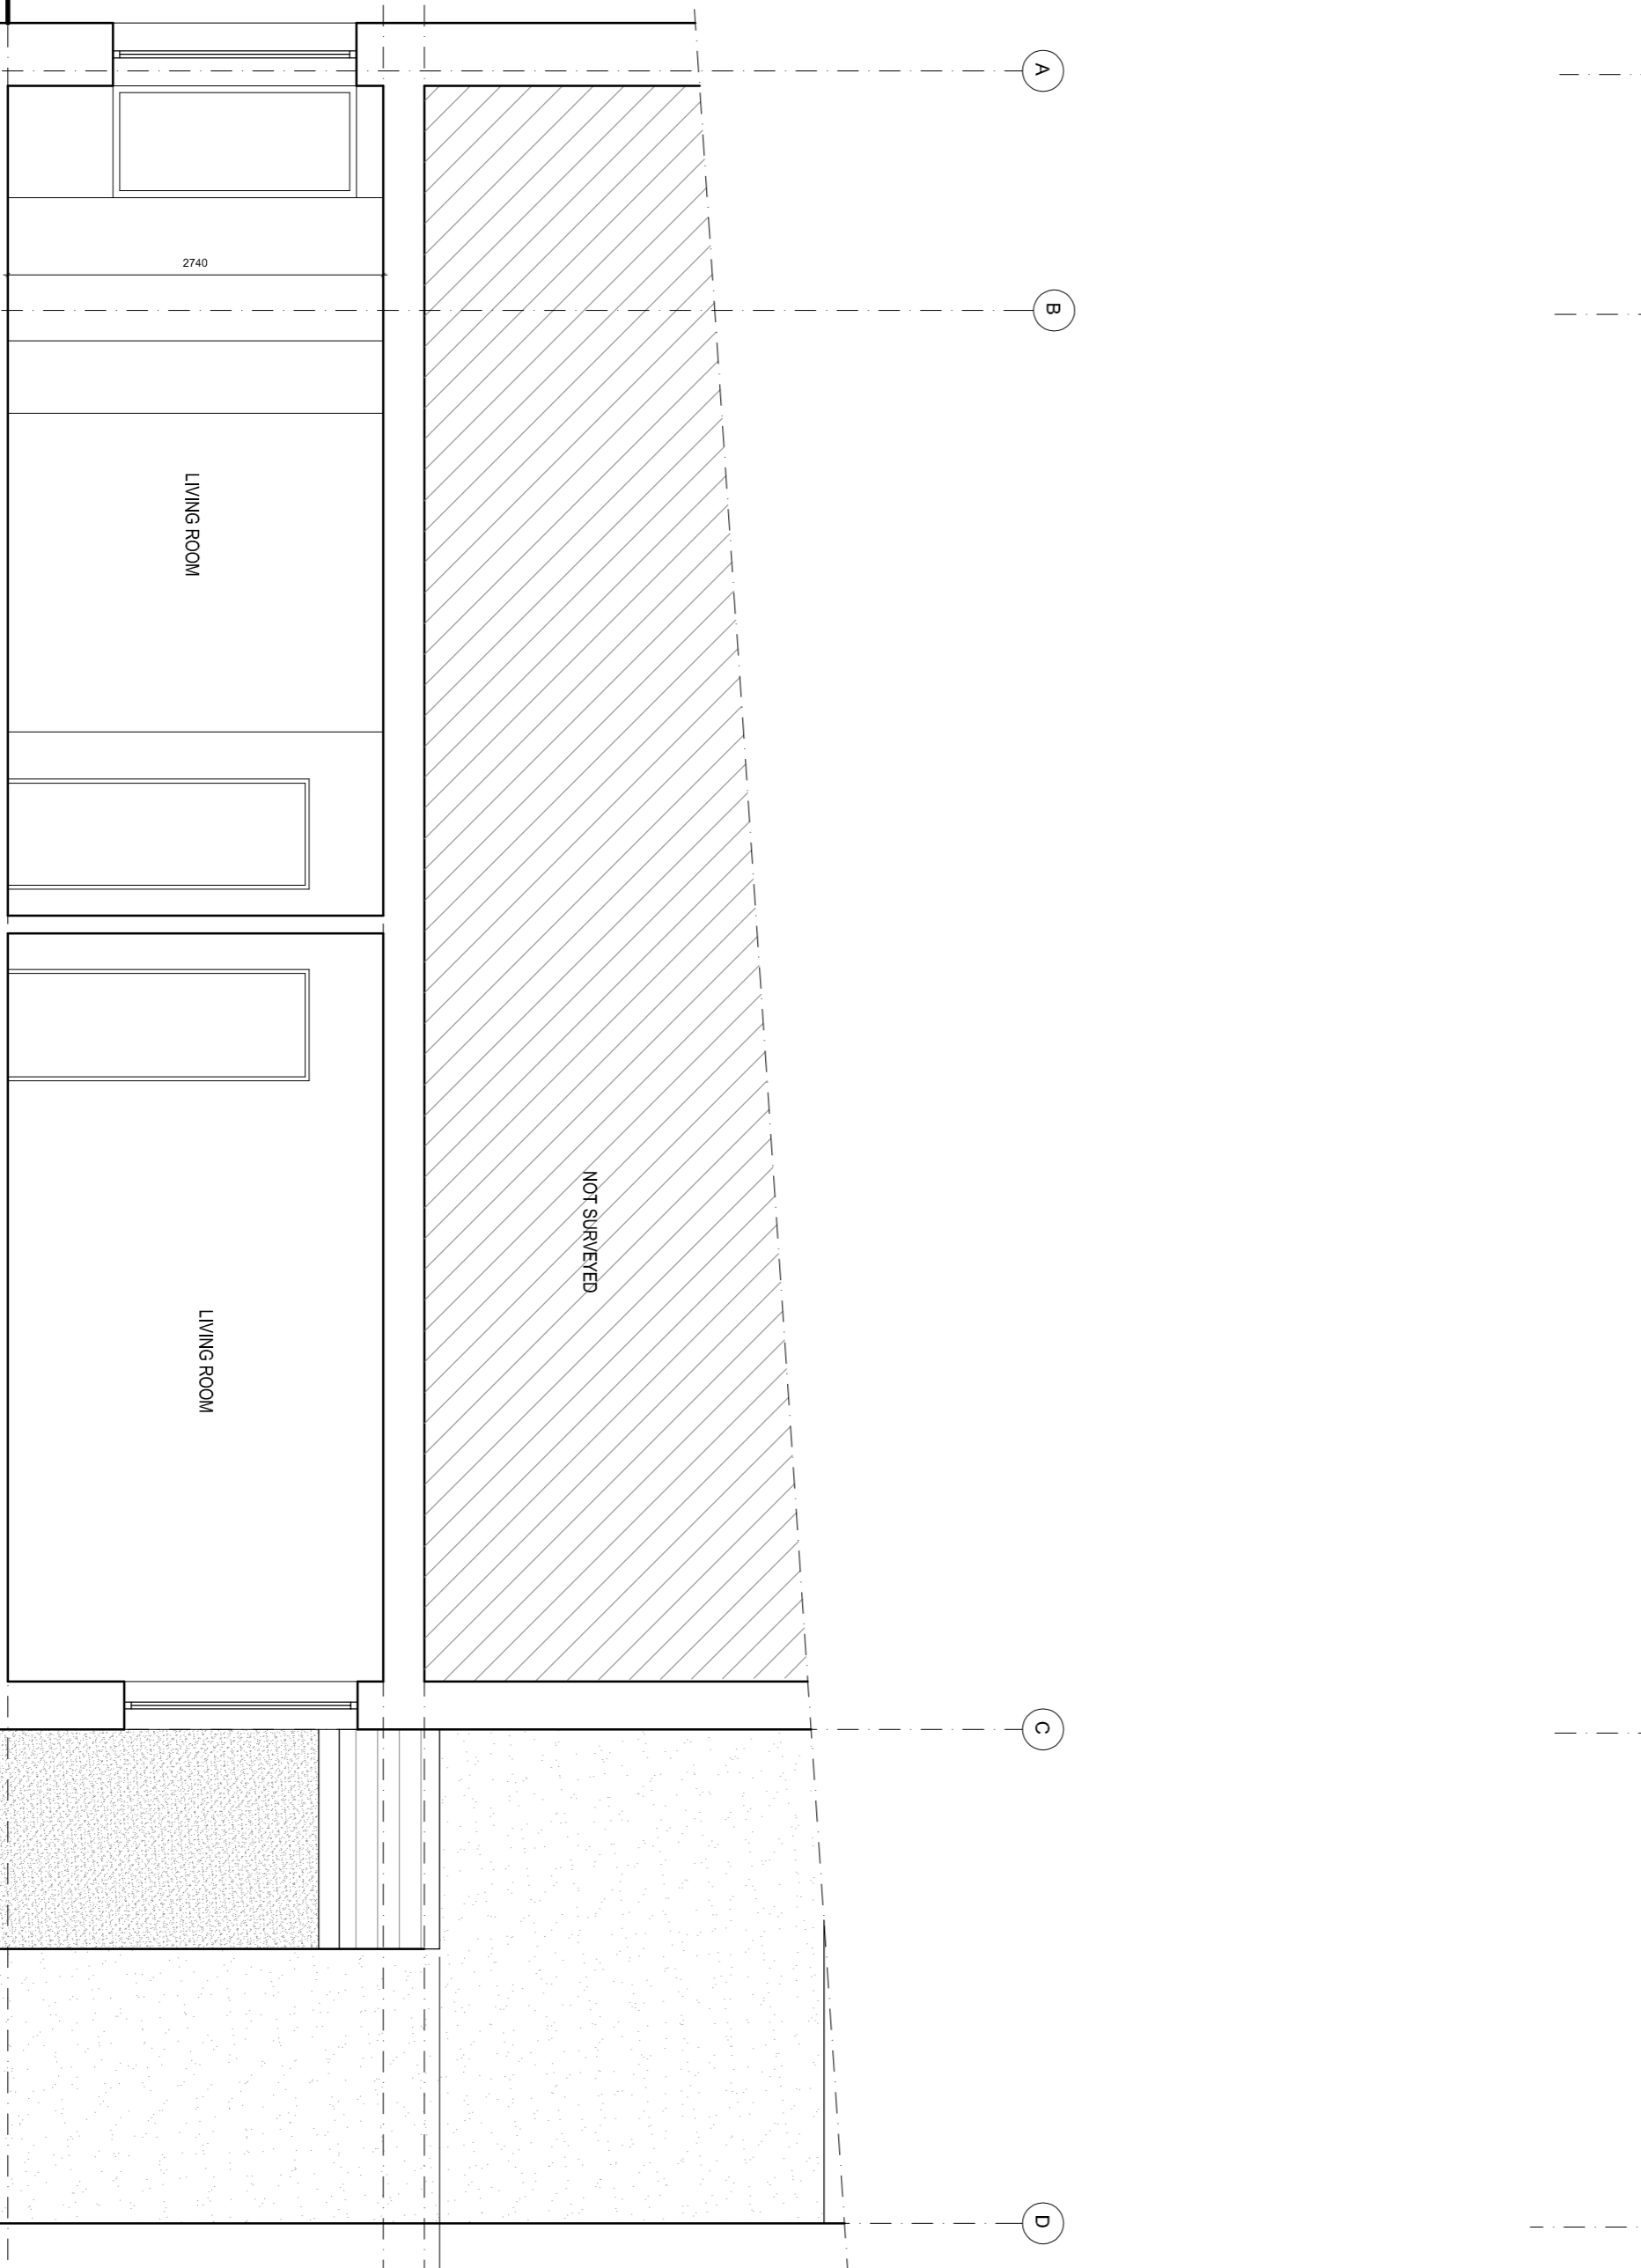

05: EXISTING SECTION AA
SCALE 1:50

