




1 FRONT ELEVATION SURVEY

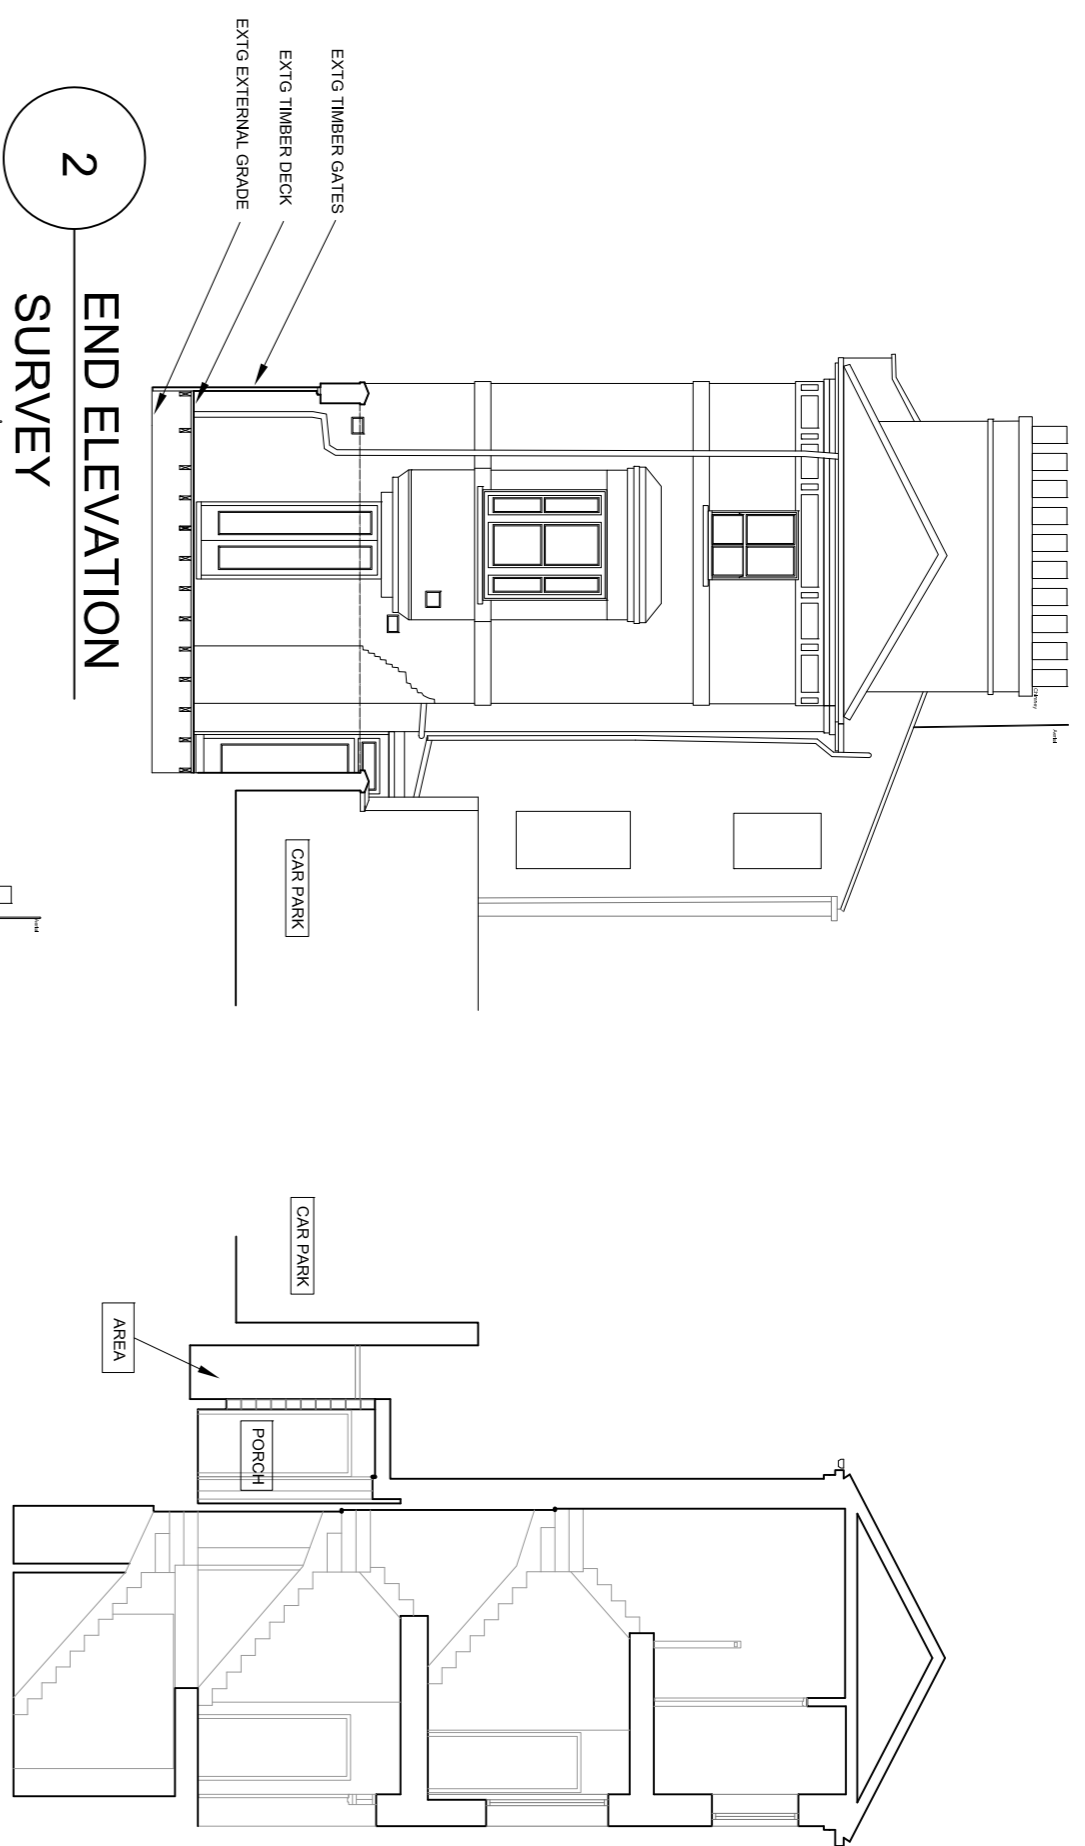


2 END ELEVATION SURVEY

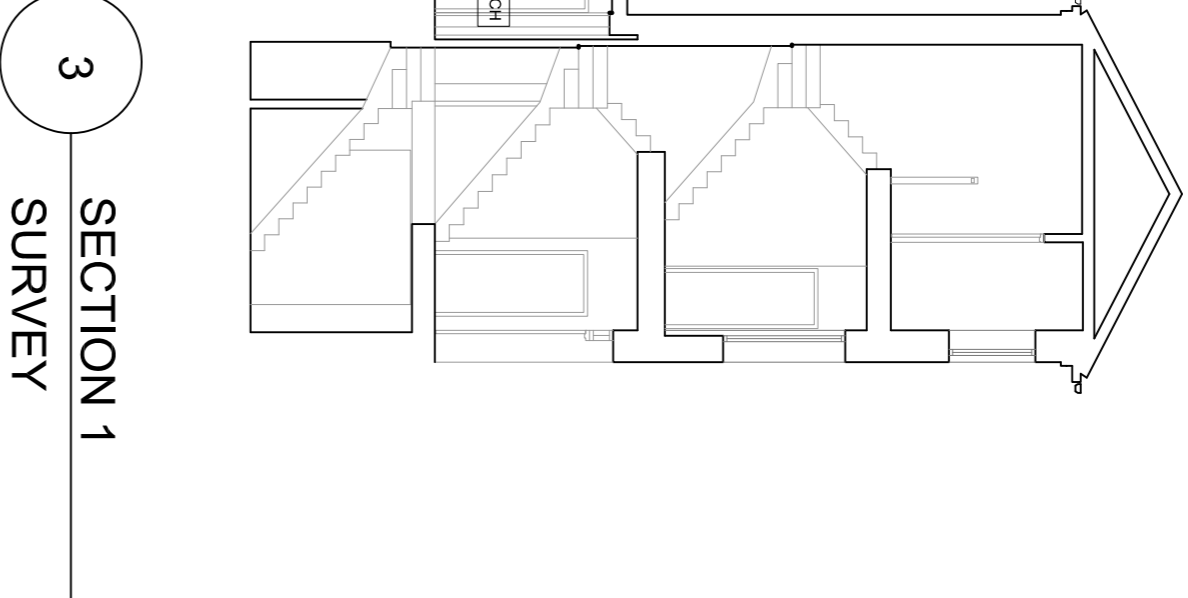


3 SECTION 1 SURVEY

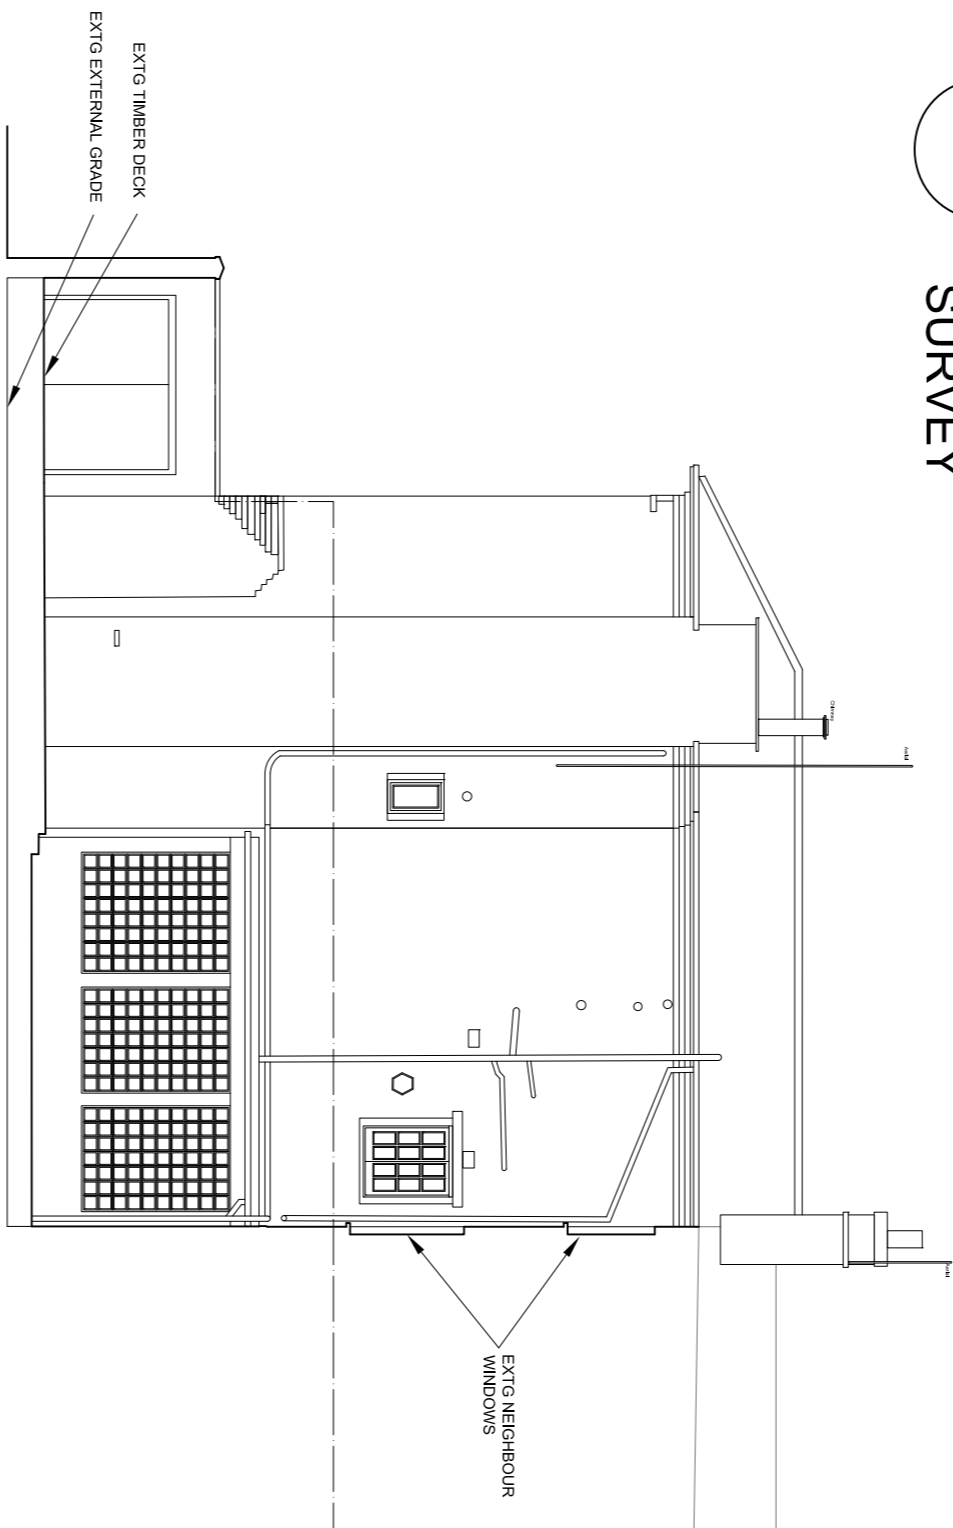


4 REAR ELEVATION (SECTION THROUGH REAR AREAS) SURVEY

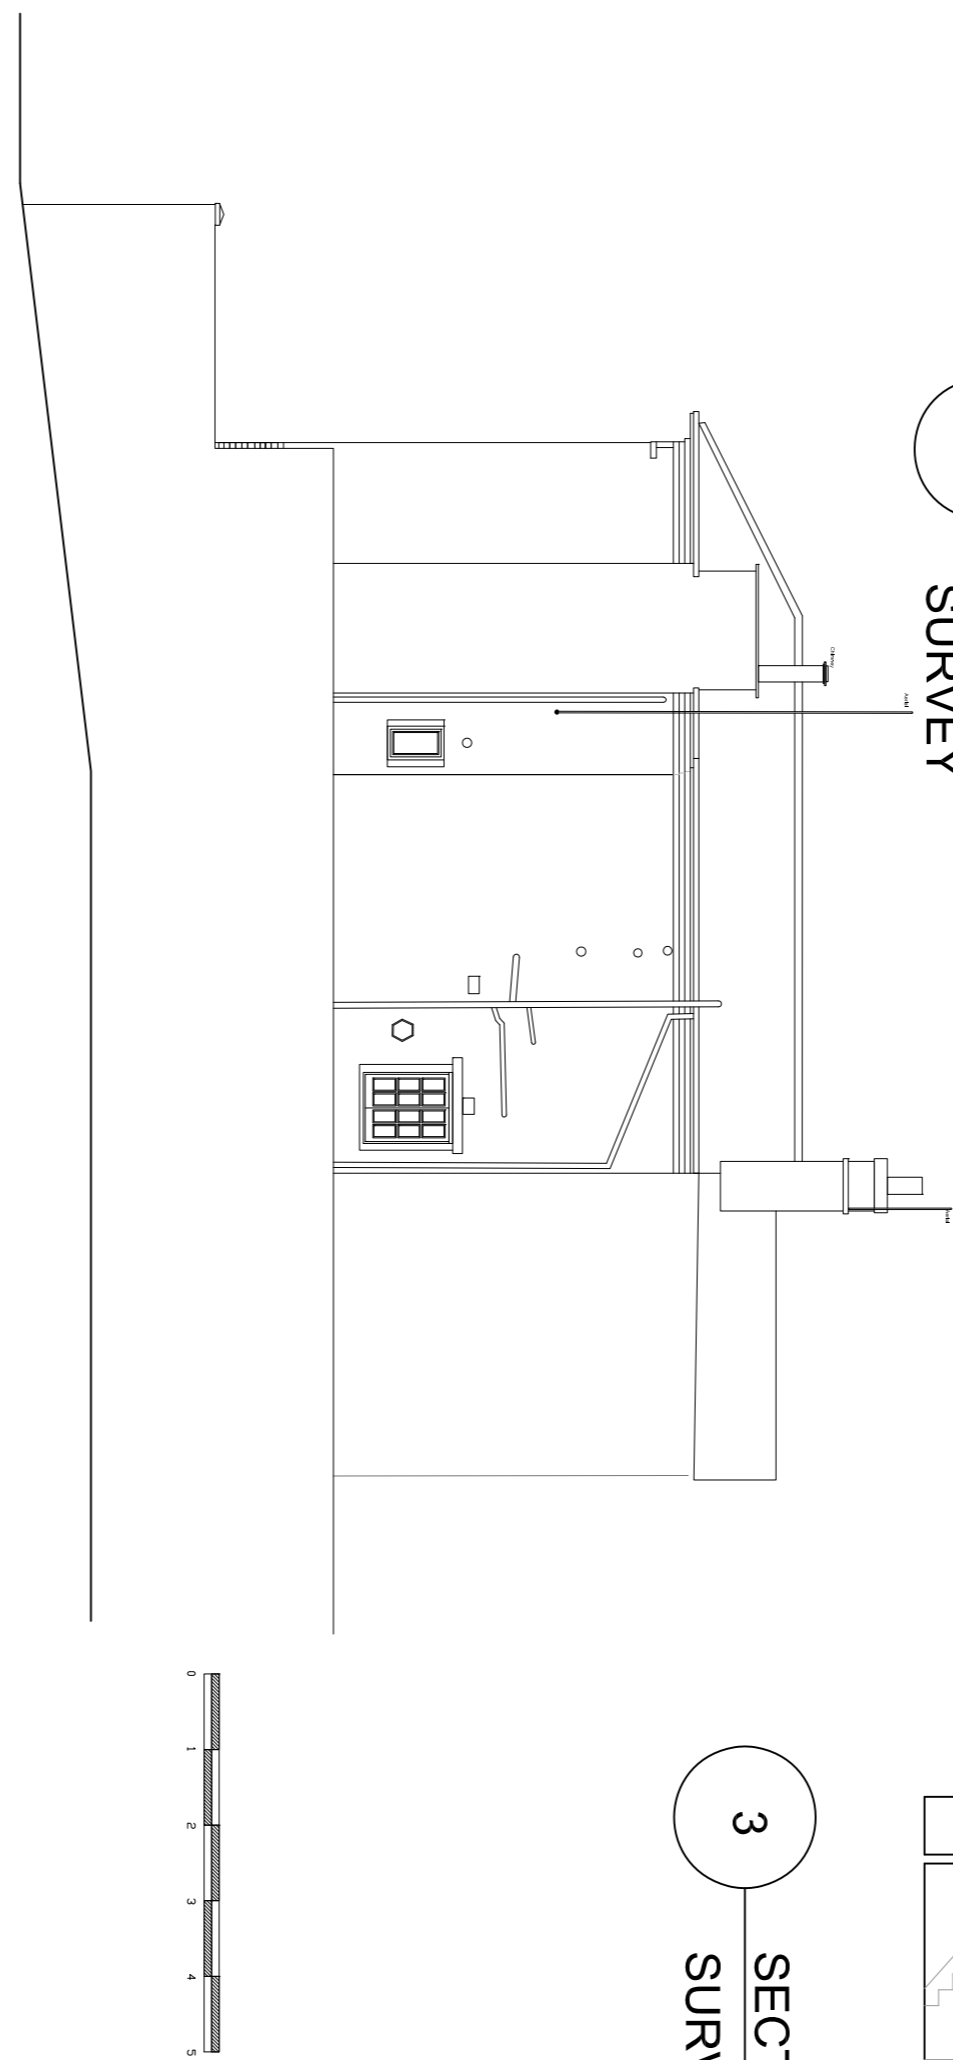


5 REAR ELEVATION (TO ADJ CAR PARK) SURVEY

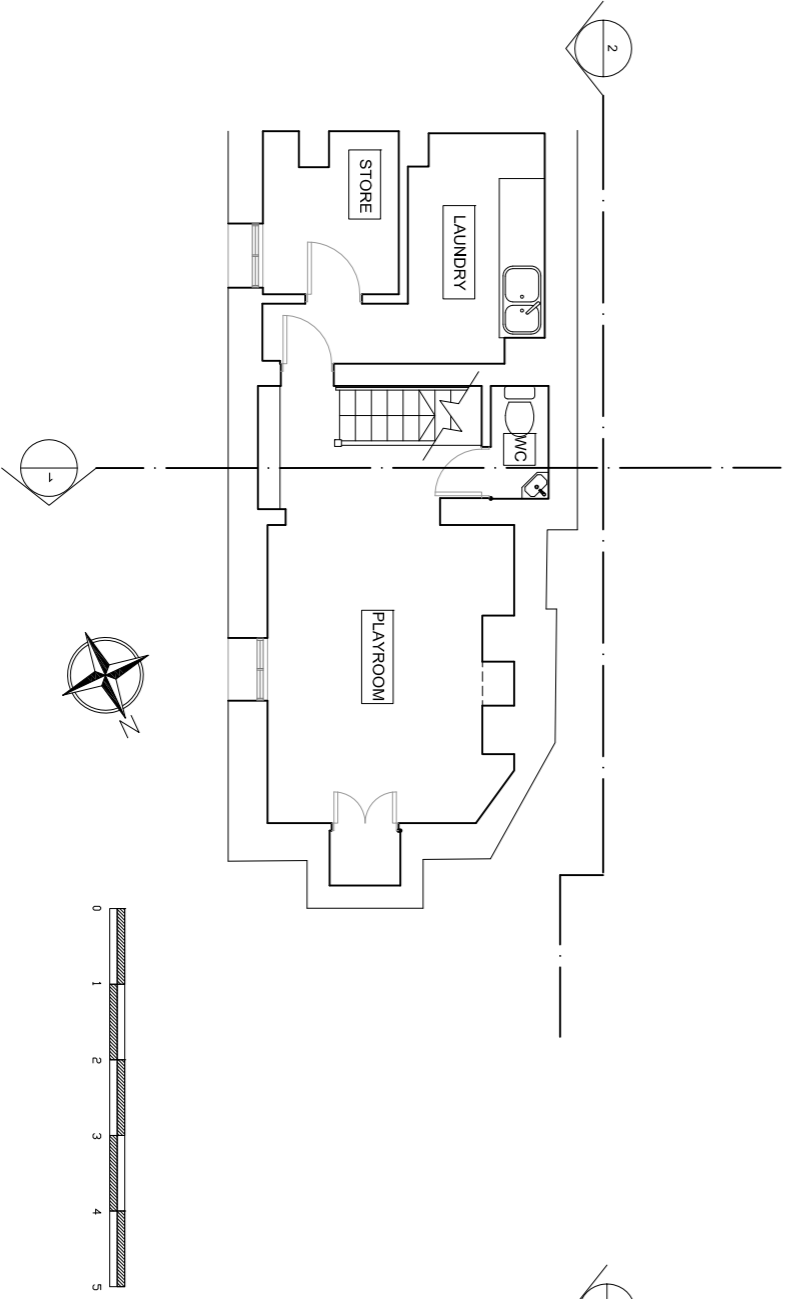


1 BASEMENT SURVEY

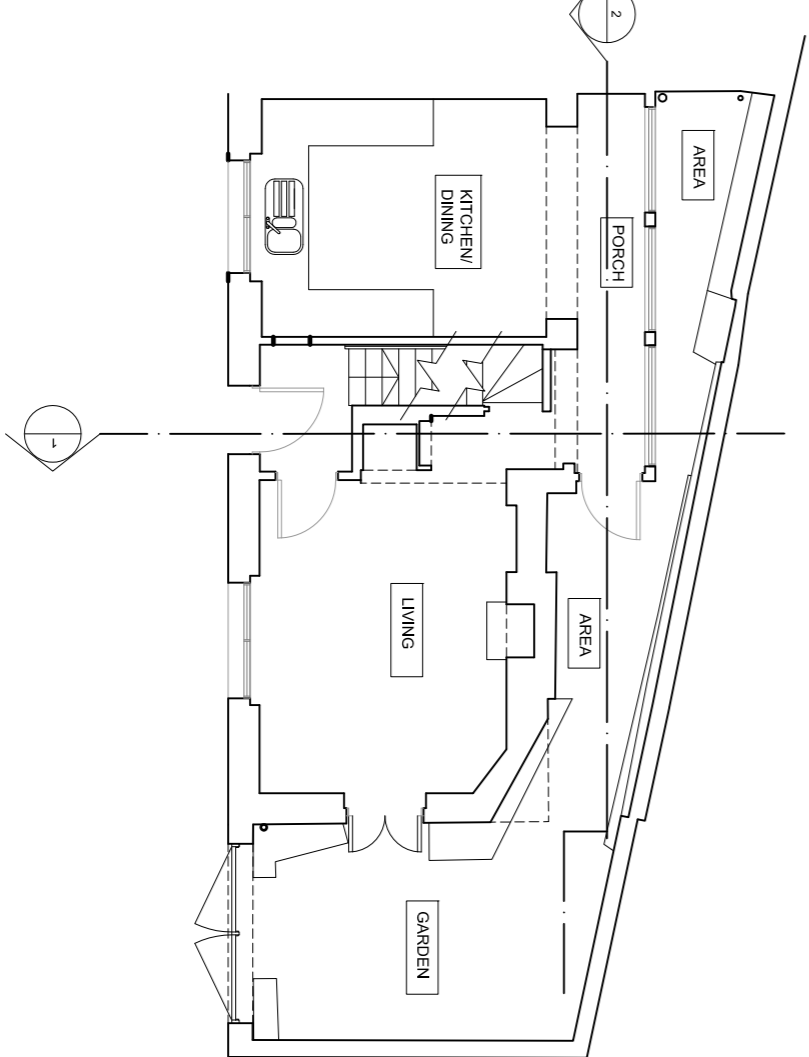

2 GROUND SURVEY

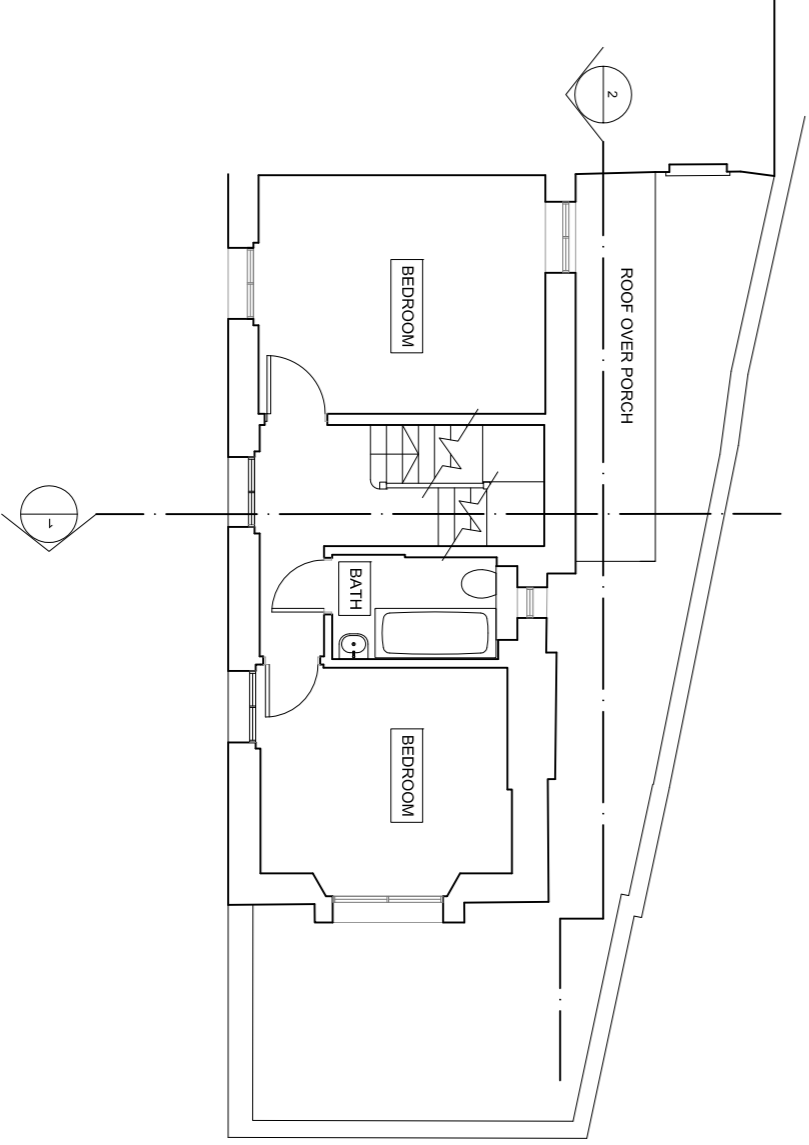

3 FIRST SURVEY

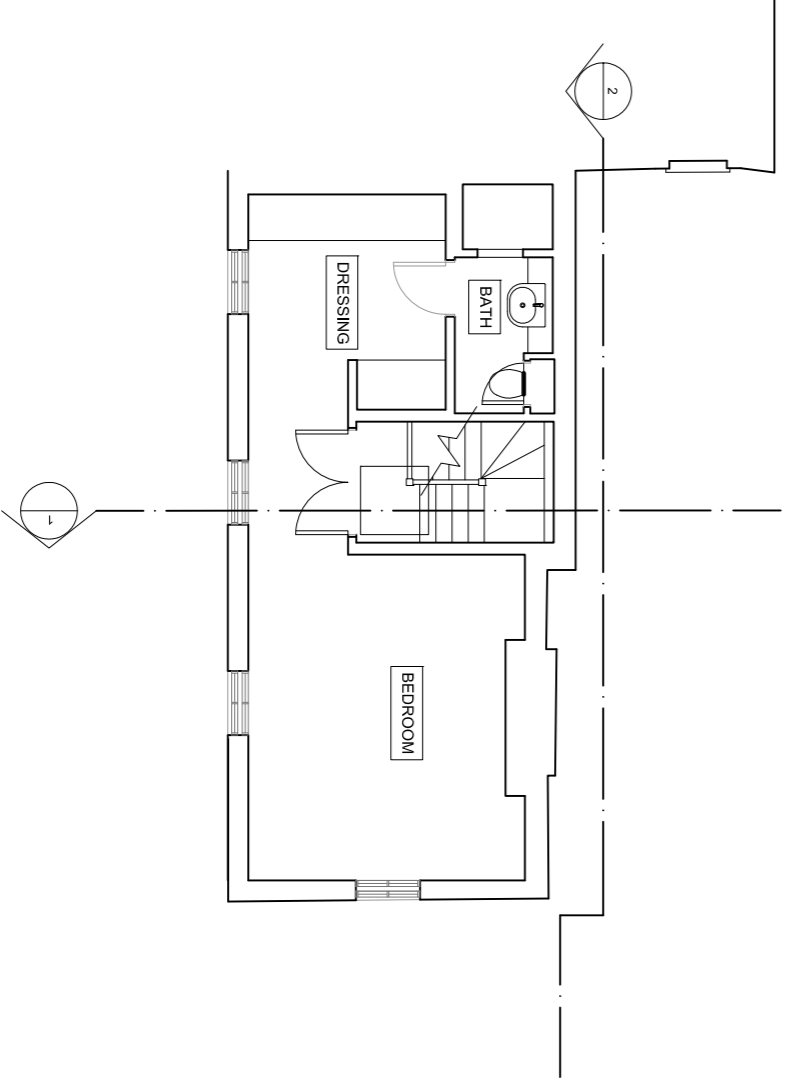

4 SECOND SURVEY

REVISIONS
REV/PP-02 REDRAWN 09.03.15
DATE

MADOC ARCHITECTURE

Unit 21
2-6 Northburgh Street
London
EC1V 9NW
T : 020 3217 2890
www.madocarchitecture.com

TITLE
2 GAYTON ROAD NW1

DWG
PLANS
EXISTING
PLANS ELEVATIONS SECTION

REV	JOB NO.	DWG NO.	SCALE @ A1	DRAWN BY
PP-02	1402	9001	1:100	PMJ
STATUS	PLANNING	DATE	24.02.15	CHECKED BY

Do not scale from this drawing.
This drawing is a reproduction of the original drawing.
Information contained within the drawing is the sole copyright of Madoc Architecture.
No liability is accepted for any errors or omissions.
The accuracy of any dimensions is the responsibility of any discrepancies.