




1 FRONT ELEVATION
PROPOSED

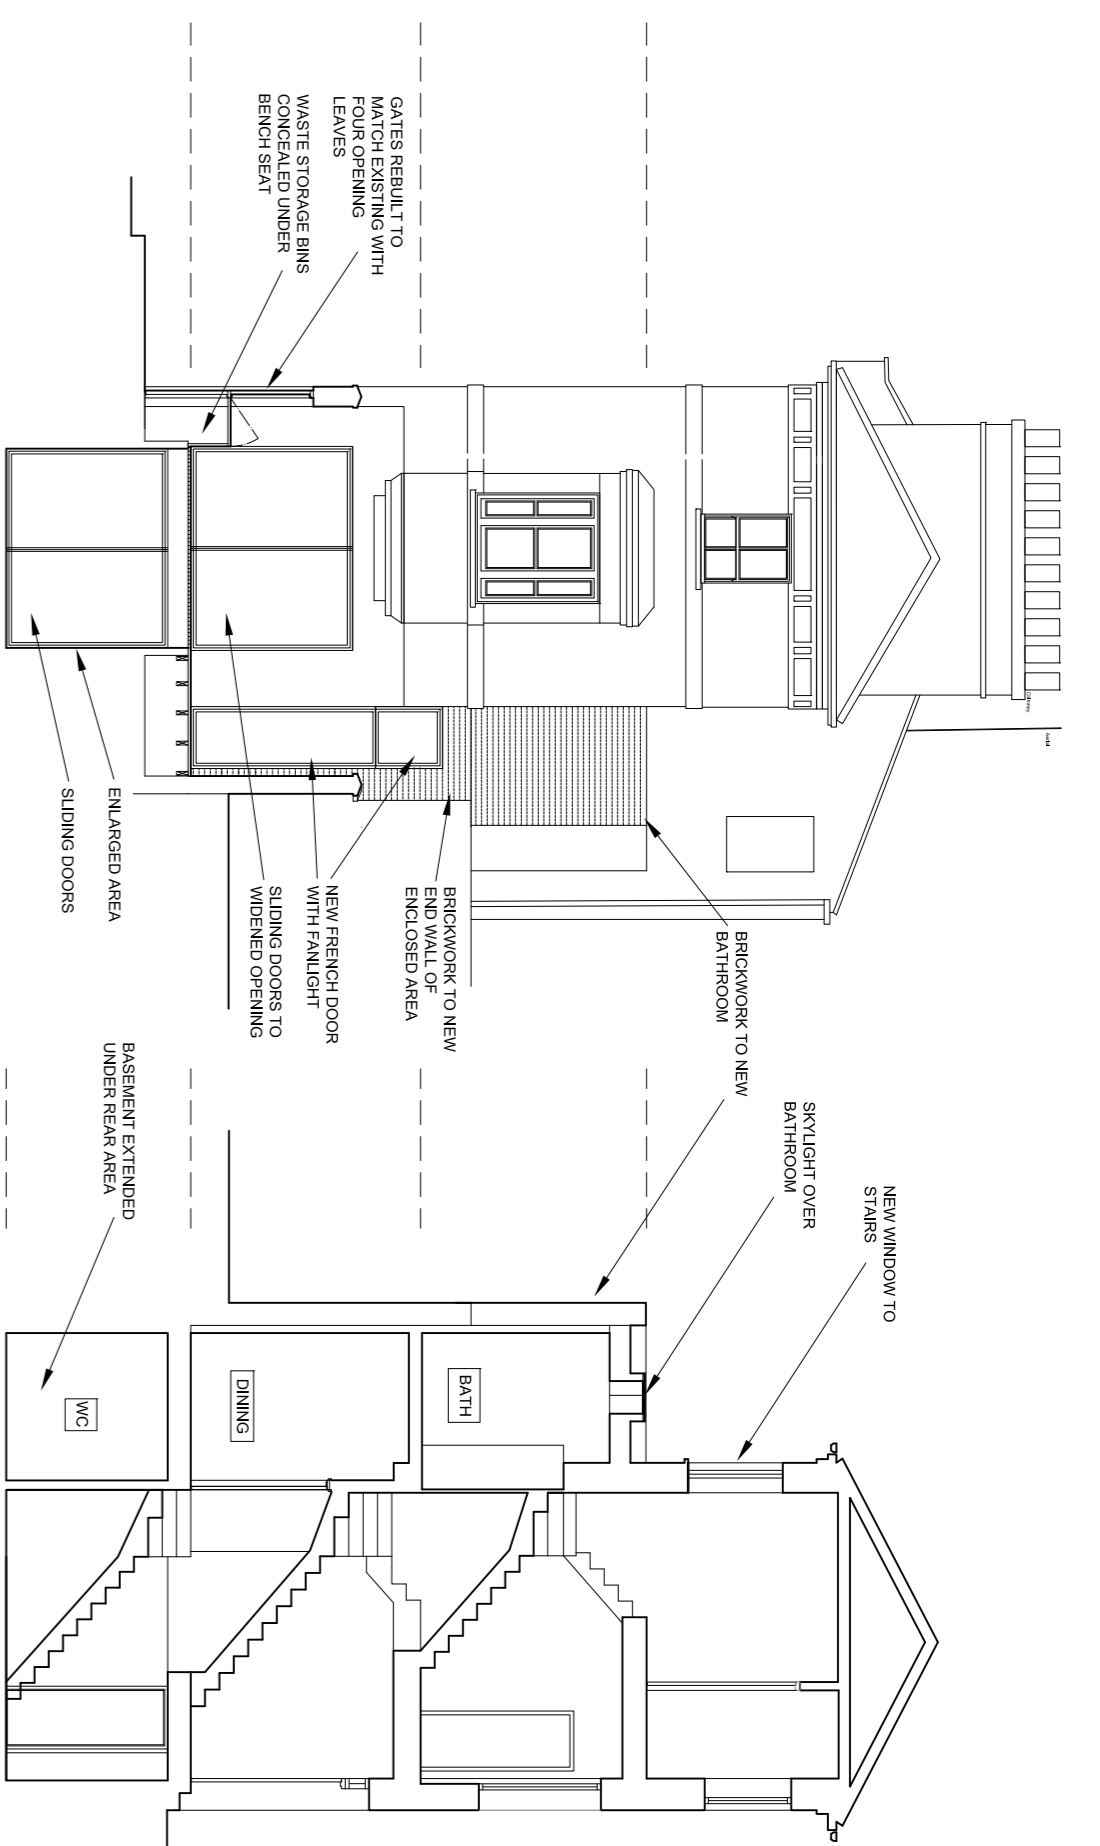


2 END ELEVATION
PROPOSED

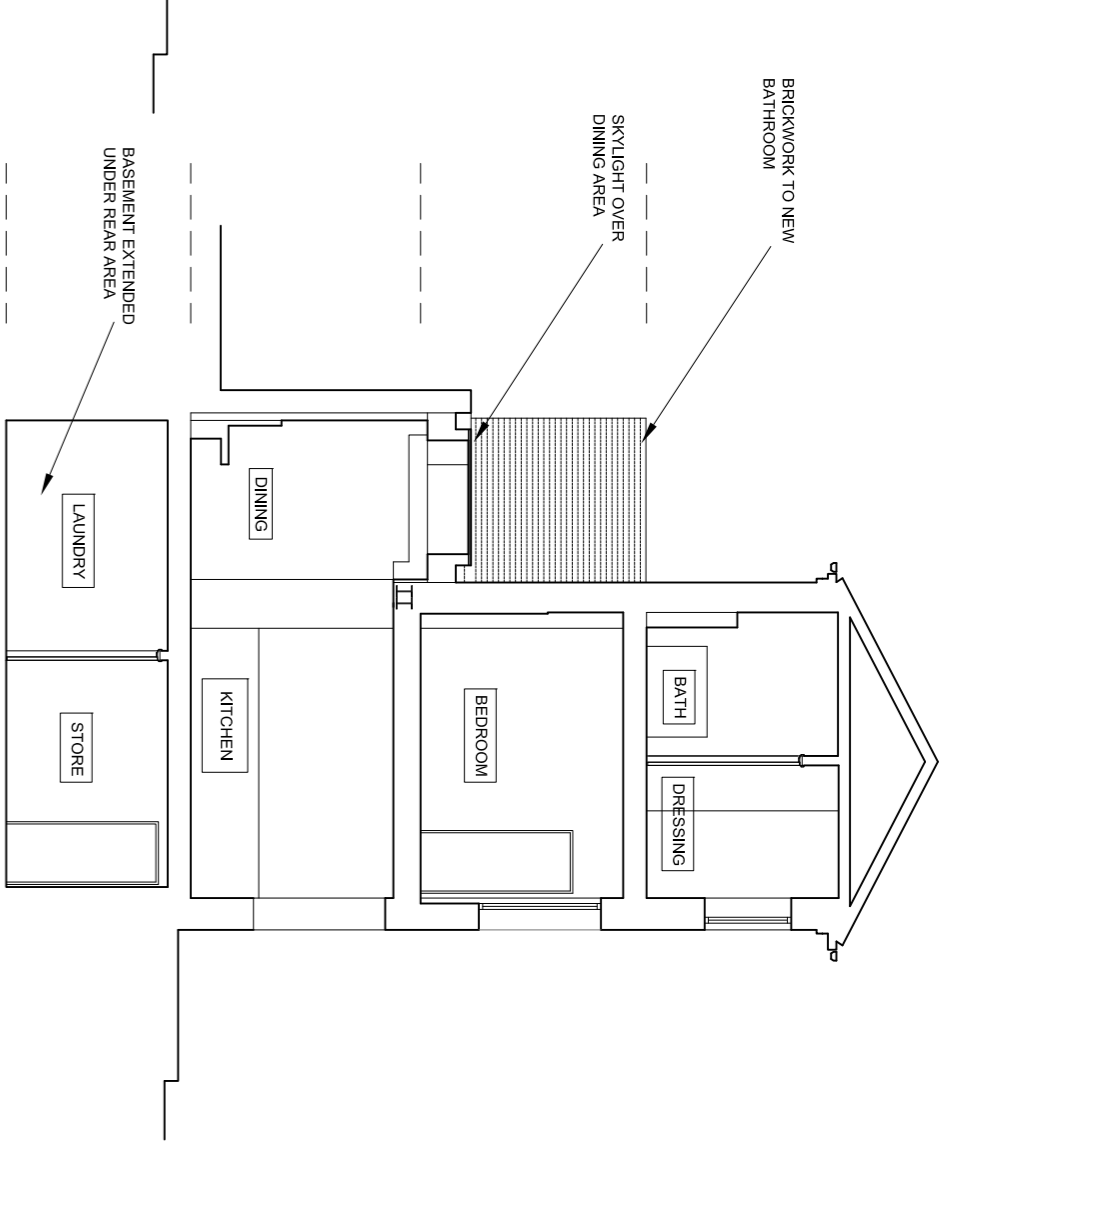


3 SECTION 1
PROPOSED

 


4 SECTION 2
PROPOSED

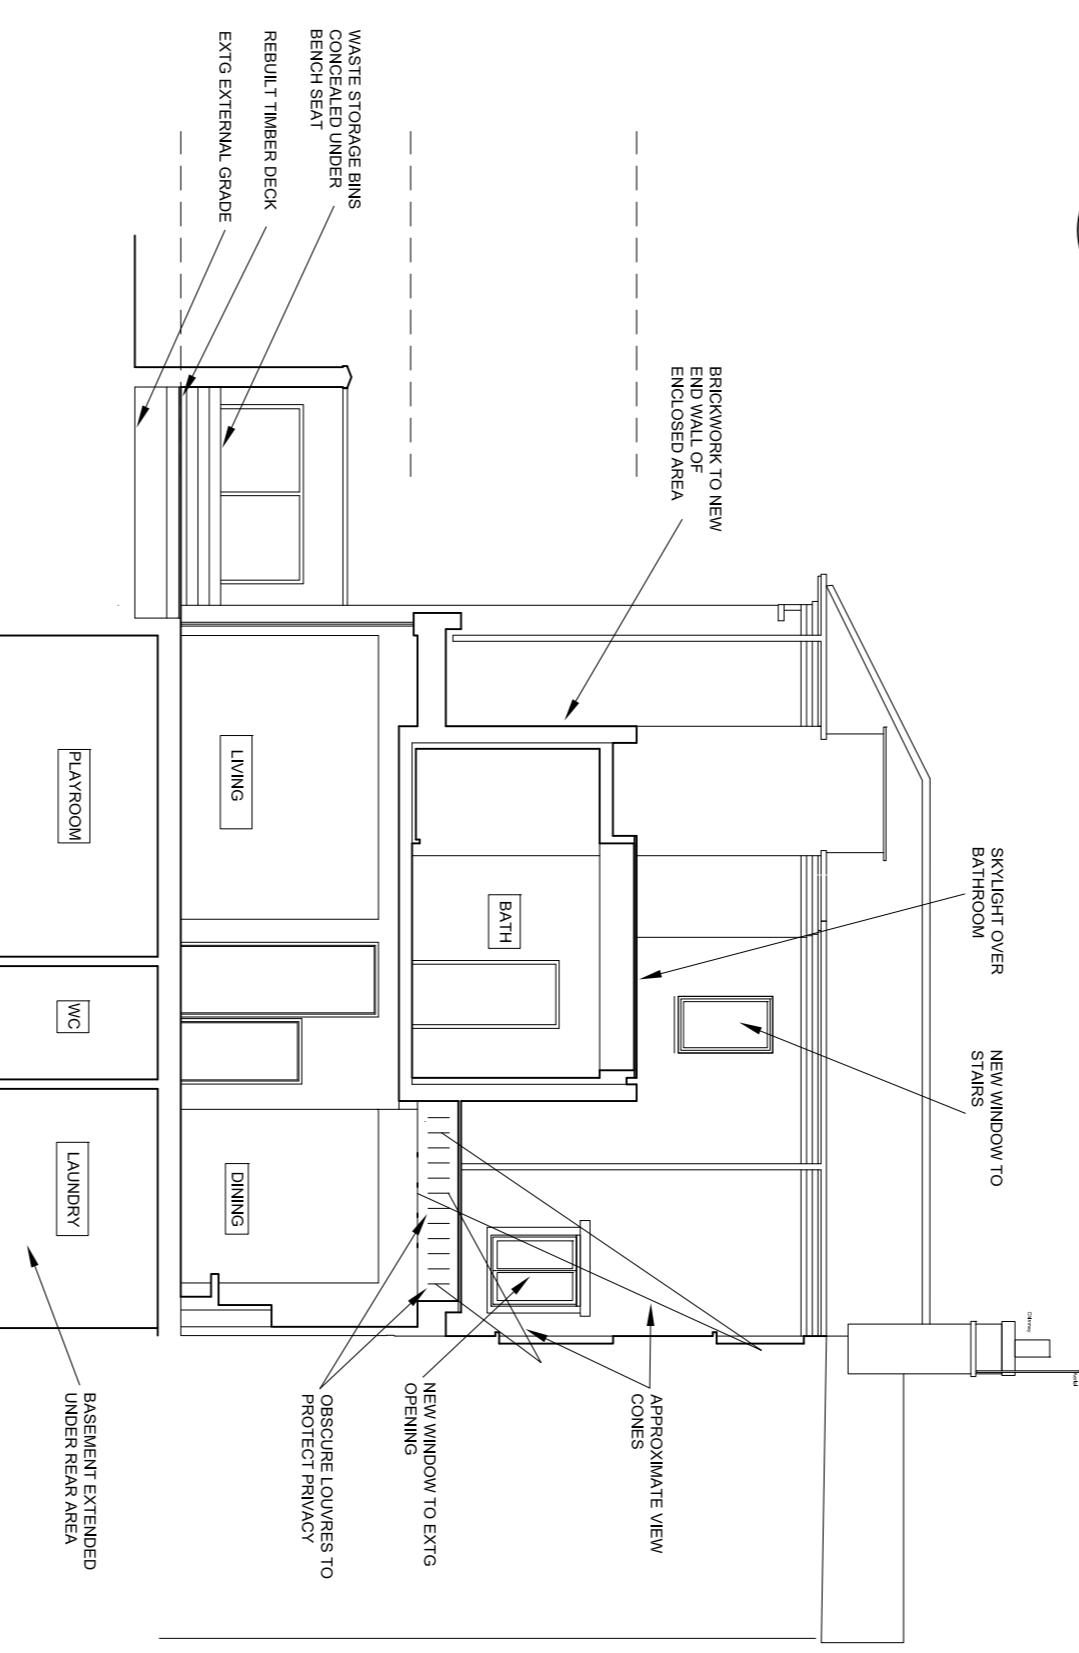


4 REAR ELEVATION / SECTION 3
PROPOSED

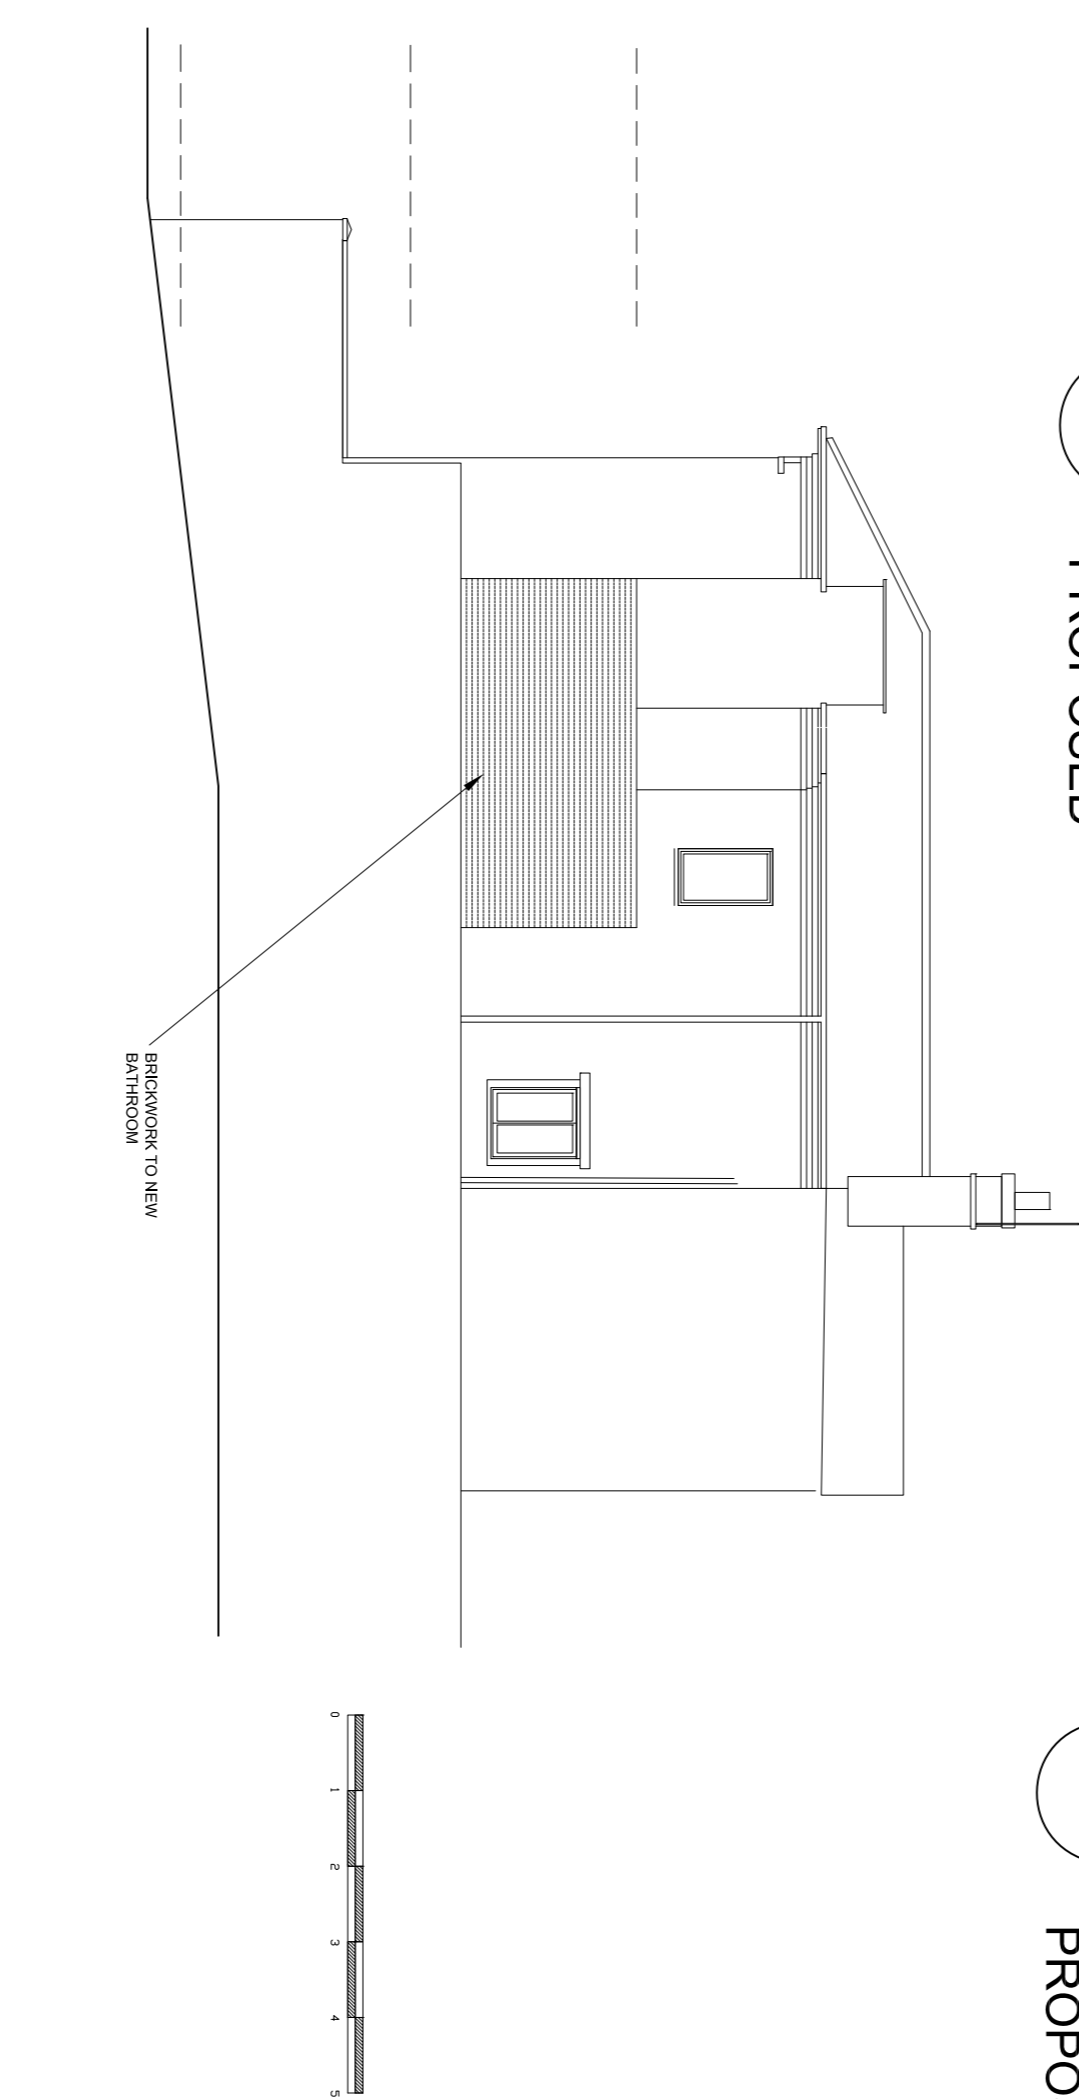


5 REAR ELEVATION (TO ADJ CAR PARK)
PROPOSED

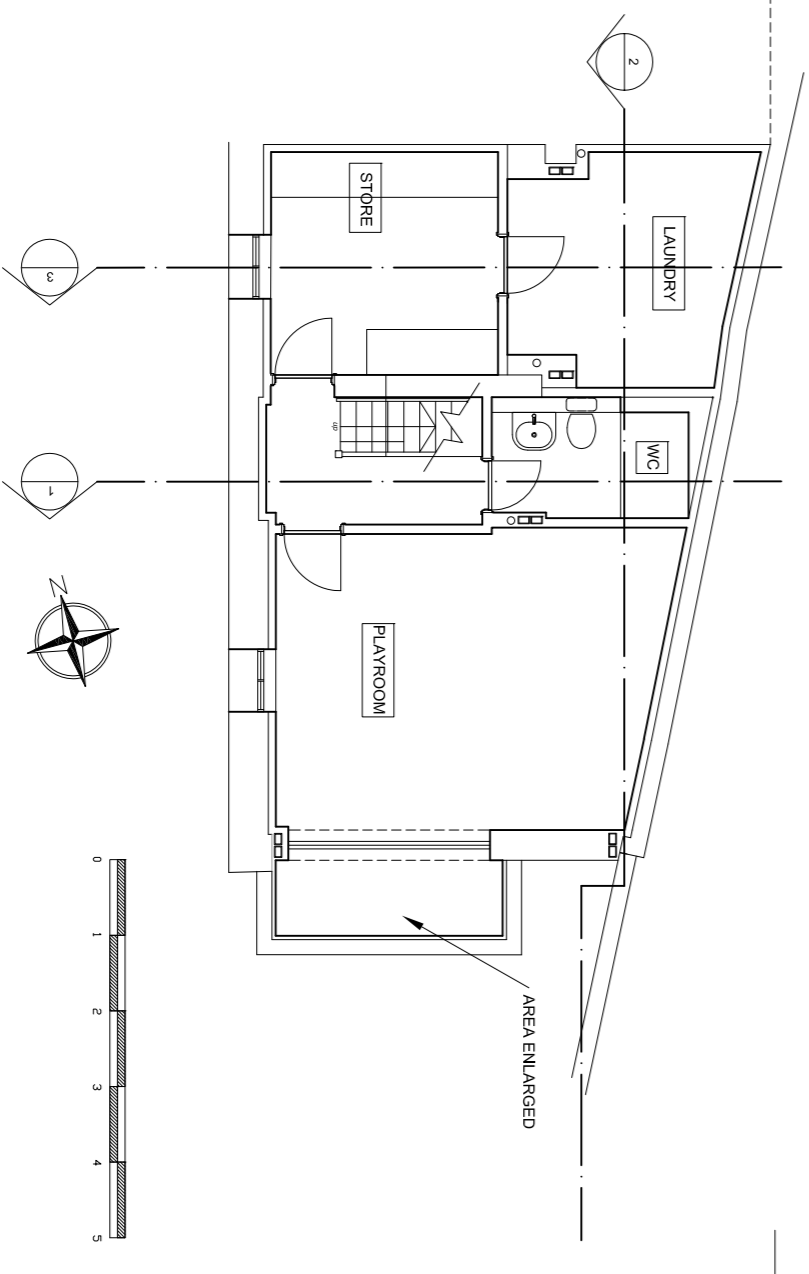


1 BASEMENT
PROPOSED

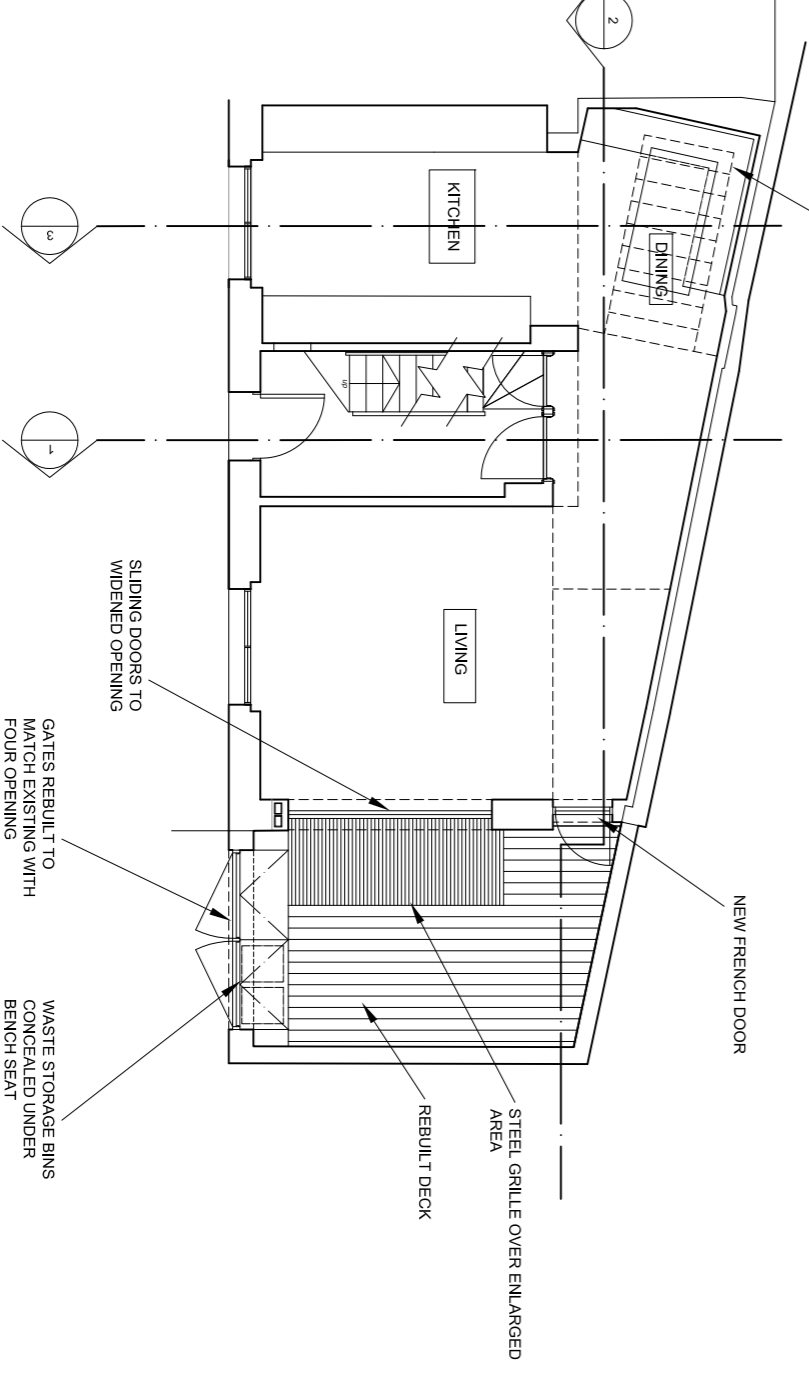

2 GROUND
PROPOSED

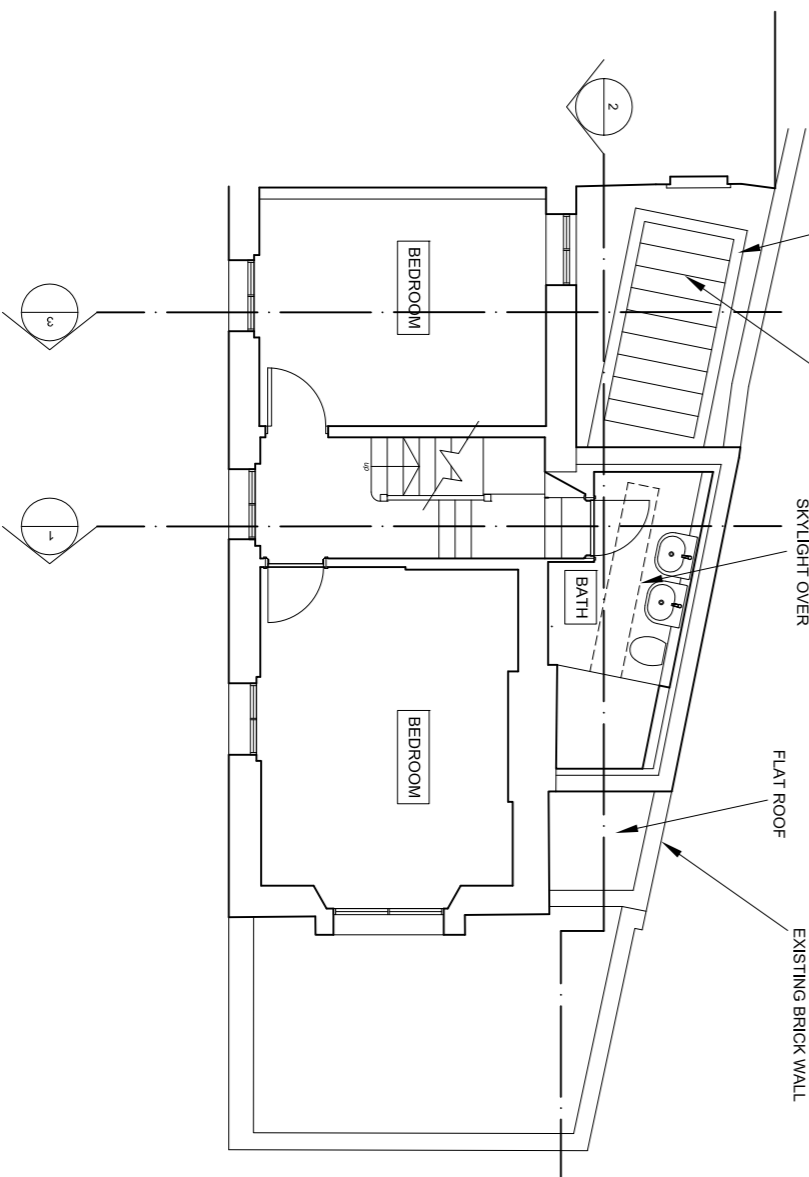

3 FIRST
PROPOSED

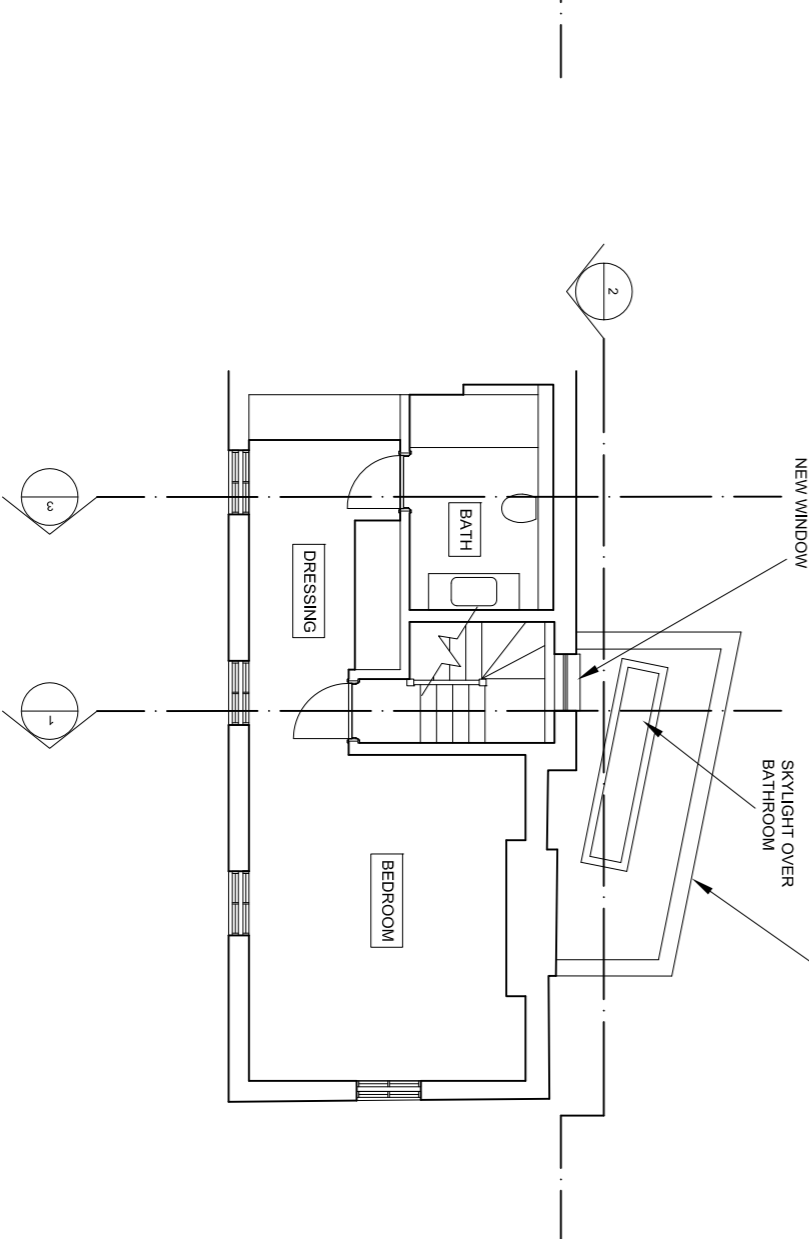

4 SECOND
PROPOSED

REVISIONS

| | | |
|-----------|---------|----------|
| REV/PP-02 | REBRWIN | 09.03.15 |
|-----------|---------|----------|

MADOC ARCHITECTURE

Unit 2.1
2-6 Northburgh Street
ECS1 1 6NY
T : 020 3217 2890
www.madocarchitect.com

DWG NO. 1402
JOB NO. 9001
SCALE @ A1
DATE 24.02.15
STATUS PLANNING
DRAWN BY PMJ

Do not scale from this drawing. All dimensions are given in millimetres unless otherwise stated. Information contained within the drawings is the sole copyright of Madoc Architecture and is not to be reproduced without the written permission of Madoc Architecture. Madoc Architecture is not responsible for any consequences of any alterations.

TITLE
2 GAYTON ROAD NW1
PROPOSED
PLANS SECTIONS ELEVATIONS