

This drawing and design is for use solely in connection with the project described below. The drawing and design is the copyright of MEB Design and must not be reissued, loaned or copied without written consent. All dimensions and setting out to be checked on site before construction. Do not scale from the drawing.

The drawing is to be read in conjunction with all other information relevant to the project. Any apparent discrepancy is to be brought to the attention of MEB Design. If drawings are extracts from a co-ordinated Building Information Model (Autodesk Revit or similar) then for full details, layouts, keys and any items outside the Architectural Package please refer to the separate Structural and Services Packages. If in any doubt ask. **Linked and imported elements and files produced by other parties remain the copyright and responsibility of those parties and not of MEB**

DISCLAIMER
3D and rendered images are intended for information and illustrative purposes only. 3D and rendered drawings should not be relied upon and do not form part of any contractual arrangements

REV DATE DESCRIPTION
© MEB Design Ltd.


CLIENT

PROJECT TITLE
64 Pilgrims Lane

DRAWING TITLE
Existing & Proposed Rear Elevation

SCALE DRAWN/CHKD DATE
1:100@A3 SB OCT 15

MEB Design Ltd
Chartered Architects

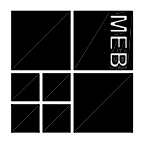


An associated practice in **Keystone Domain**


London Office
Clerkenwell House, 45-47 Clerkenwell Green,
London EC1R 0EB

Also at
T: 0207 480 5286
london@mebdesign.co.uk www.mebdesign.co.uk
kent and Oxford

DRAWING No. **1518-102**

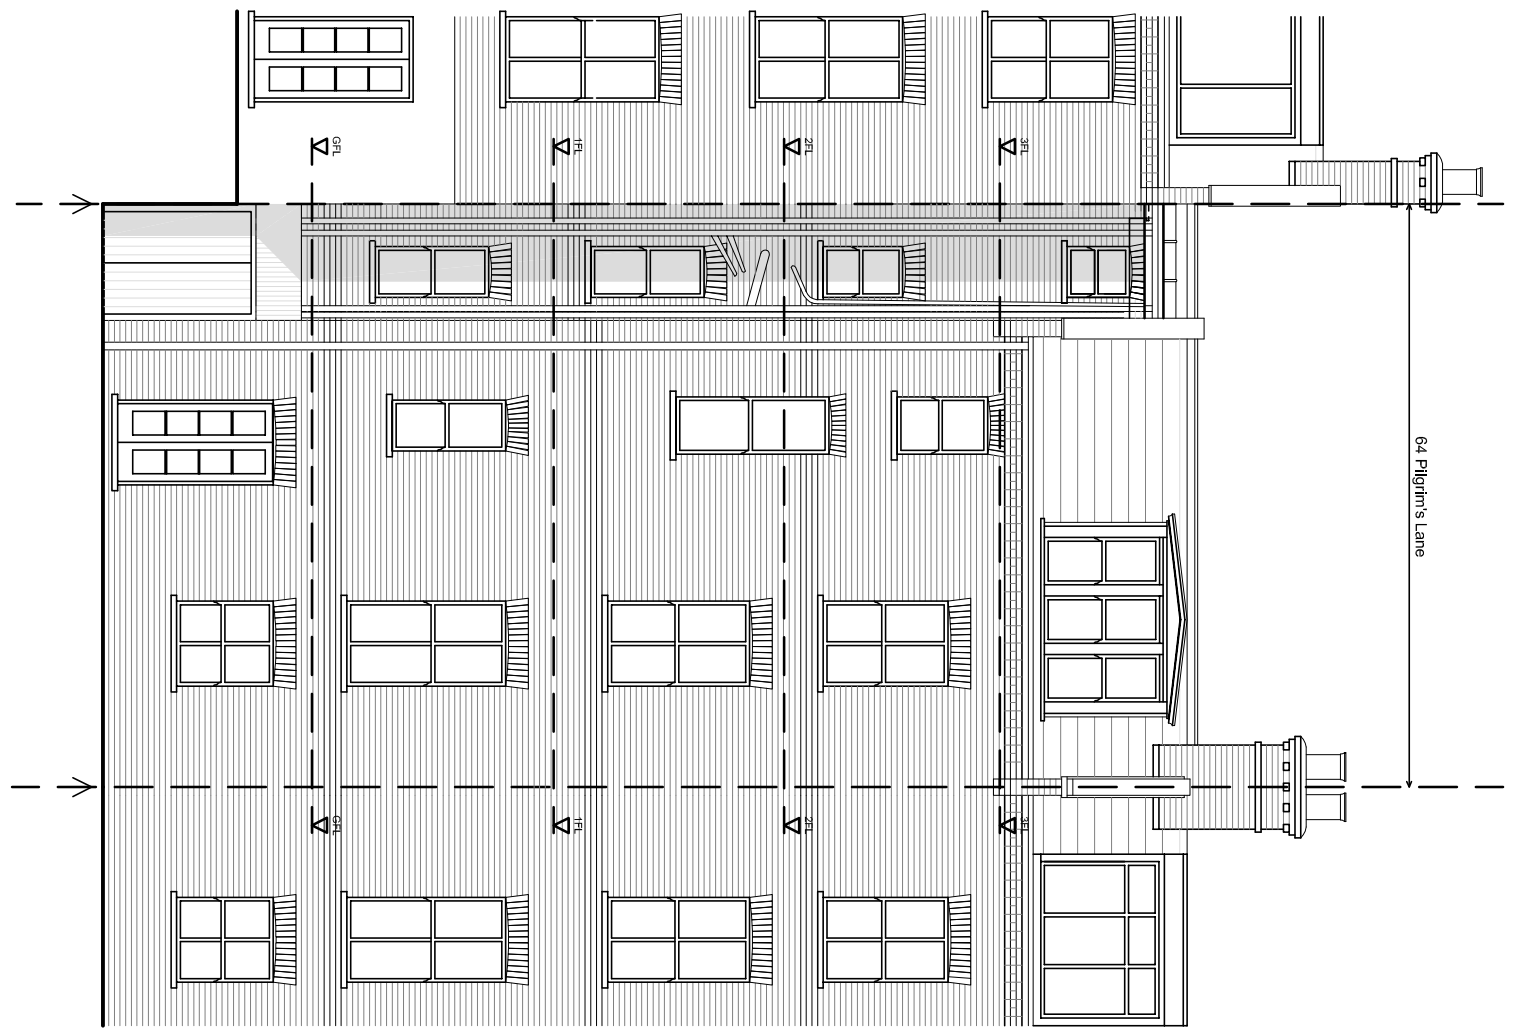

Rear Elevation

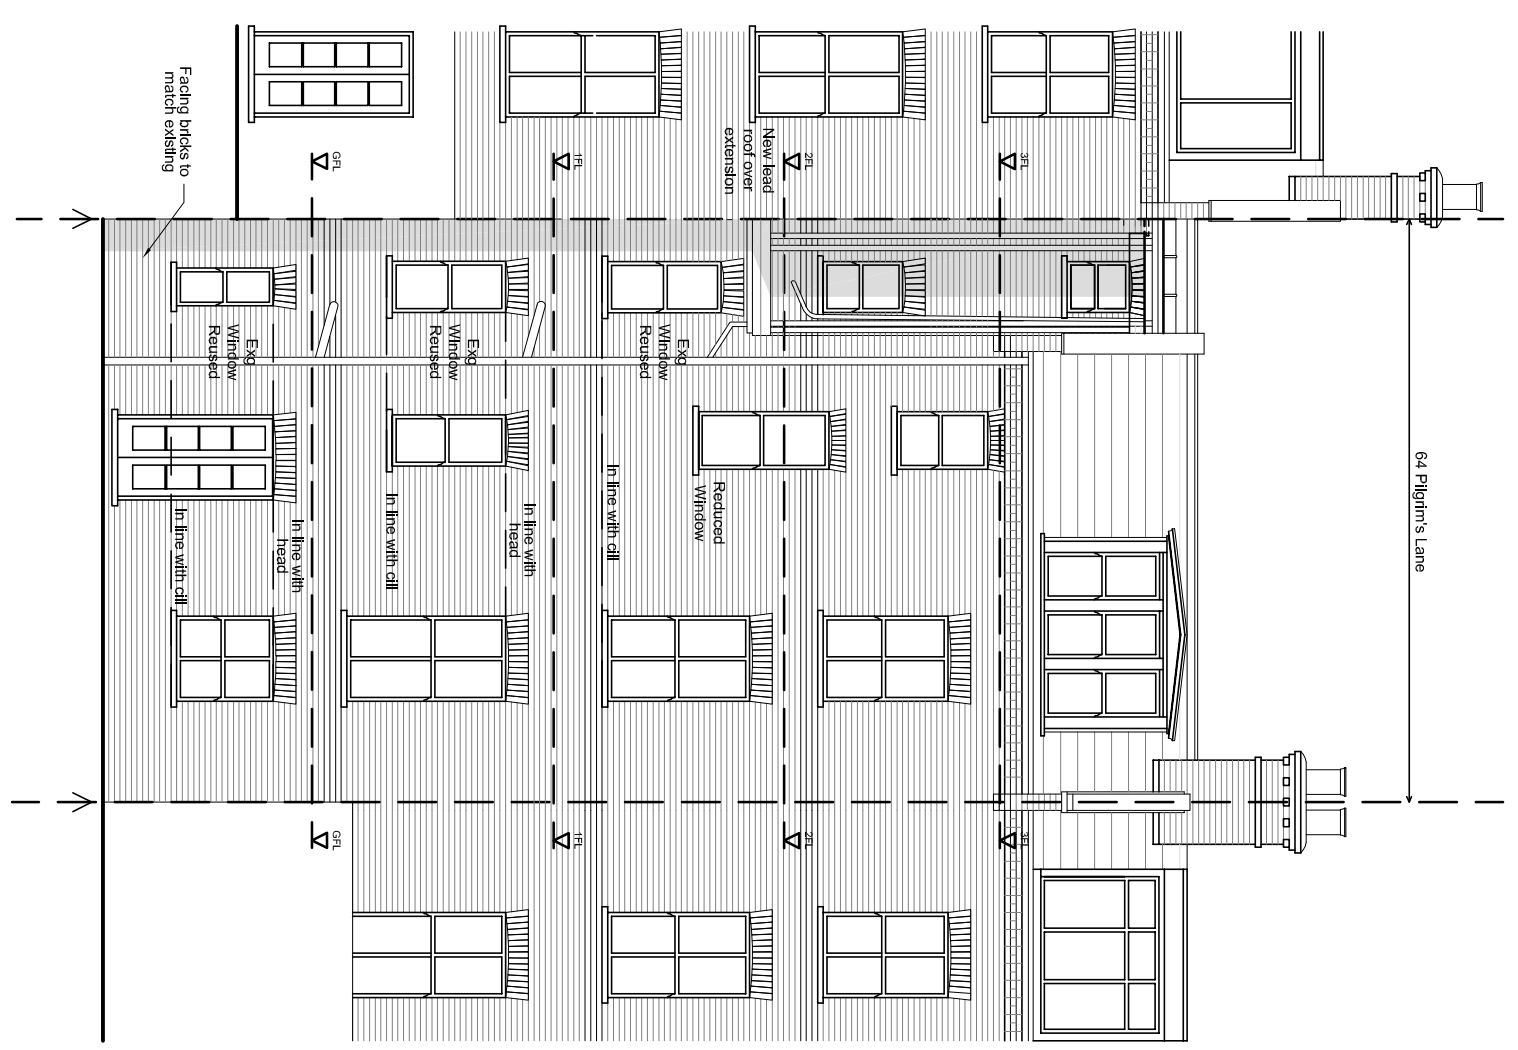

Rear Elevation

