


Existing Second Floor Plan

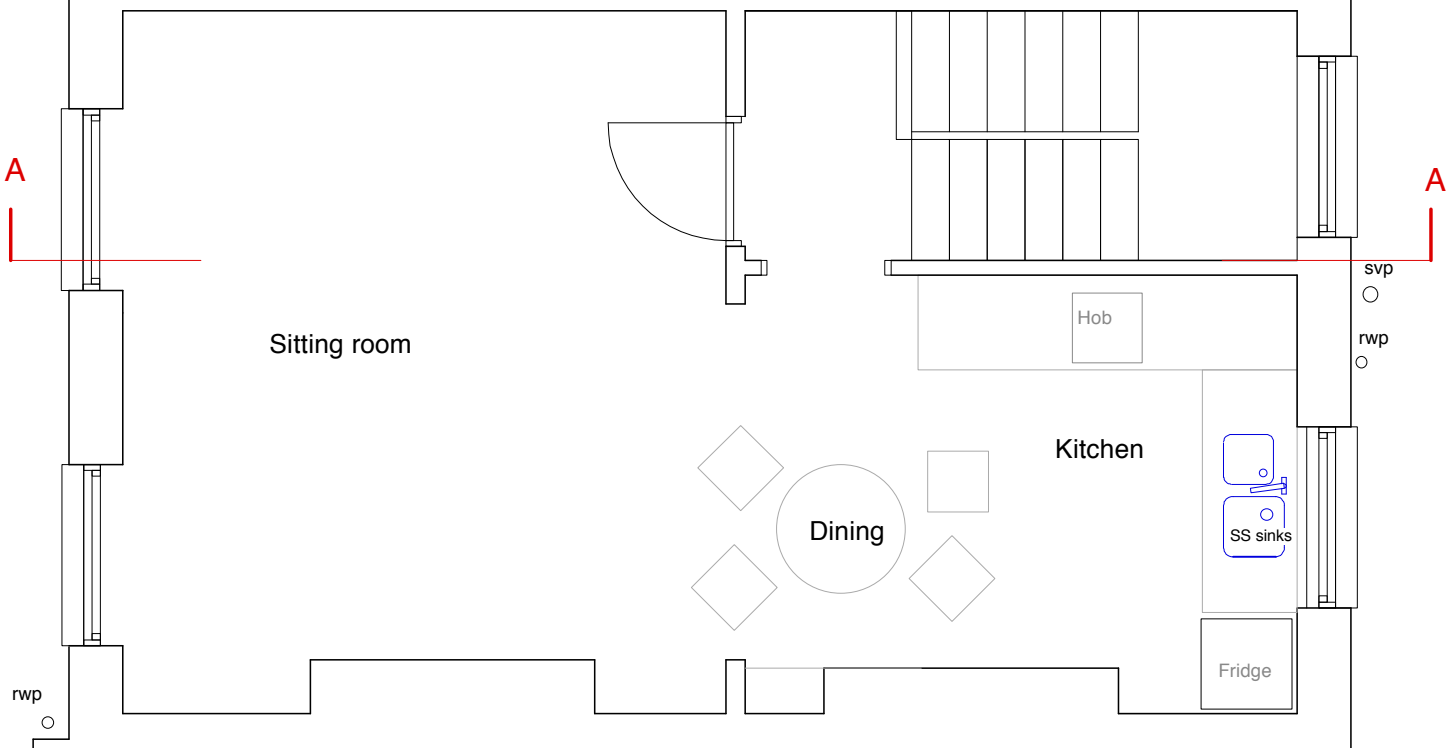

Existing First Floor Plan

DAVID GOMERSALL MA (RCA) En Des Architect  
 Environmental and Architectural Design: eadstudio4  
 11 Victoria St, Castlefields, Shrewsbury, Shropshire, SY1 2HS.  
 Telephone 01743 353 729 07503654133

PROJECT 87B Queens Crescent  
 CLIENT Walton  
 TITLE Ex 1st & 2nd floor Plans  
 SCALE 1:50  
 DATE June 2014  
 DRAWING 305 02