



PROPOSED - UPPER GROUND PLAN

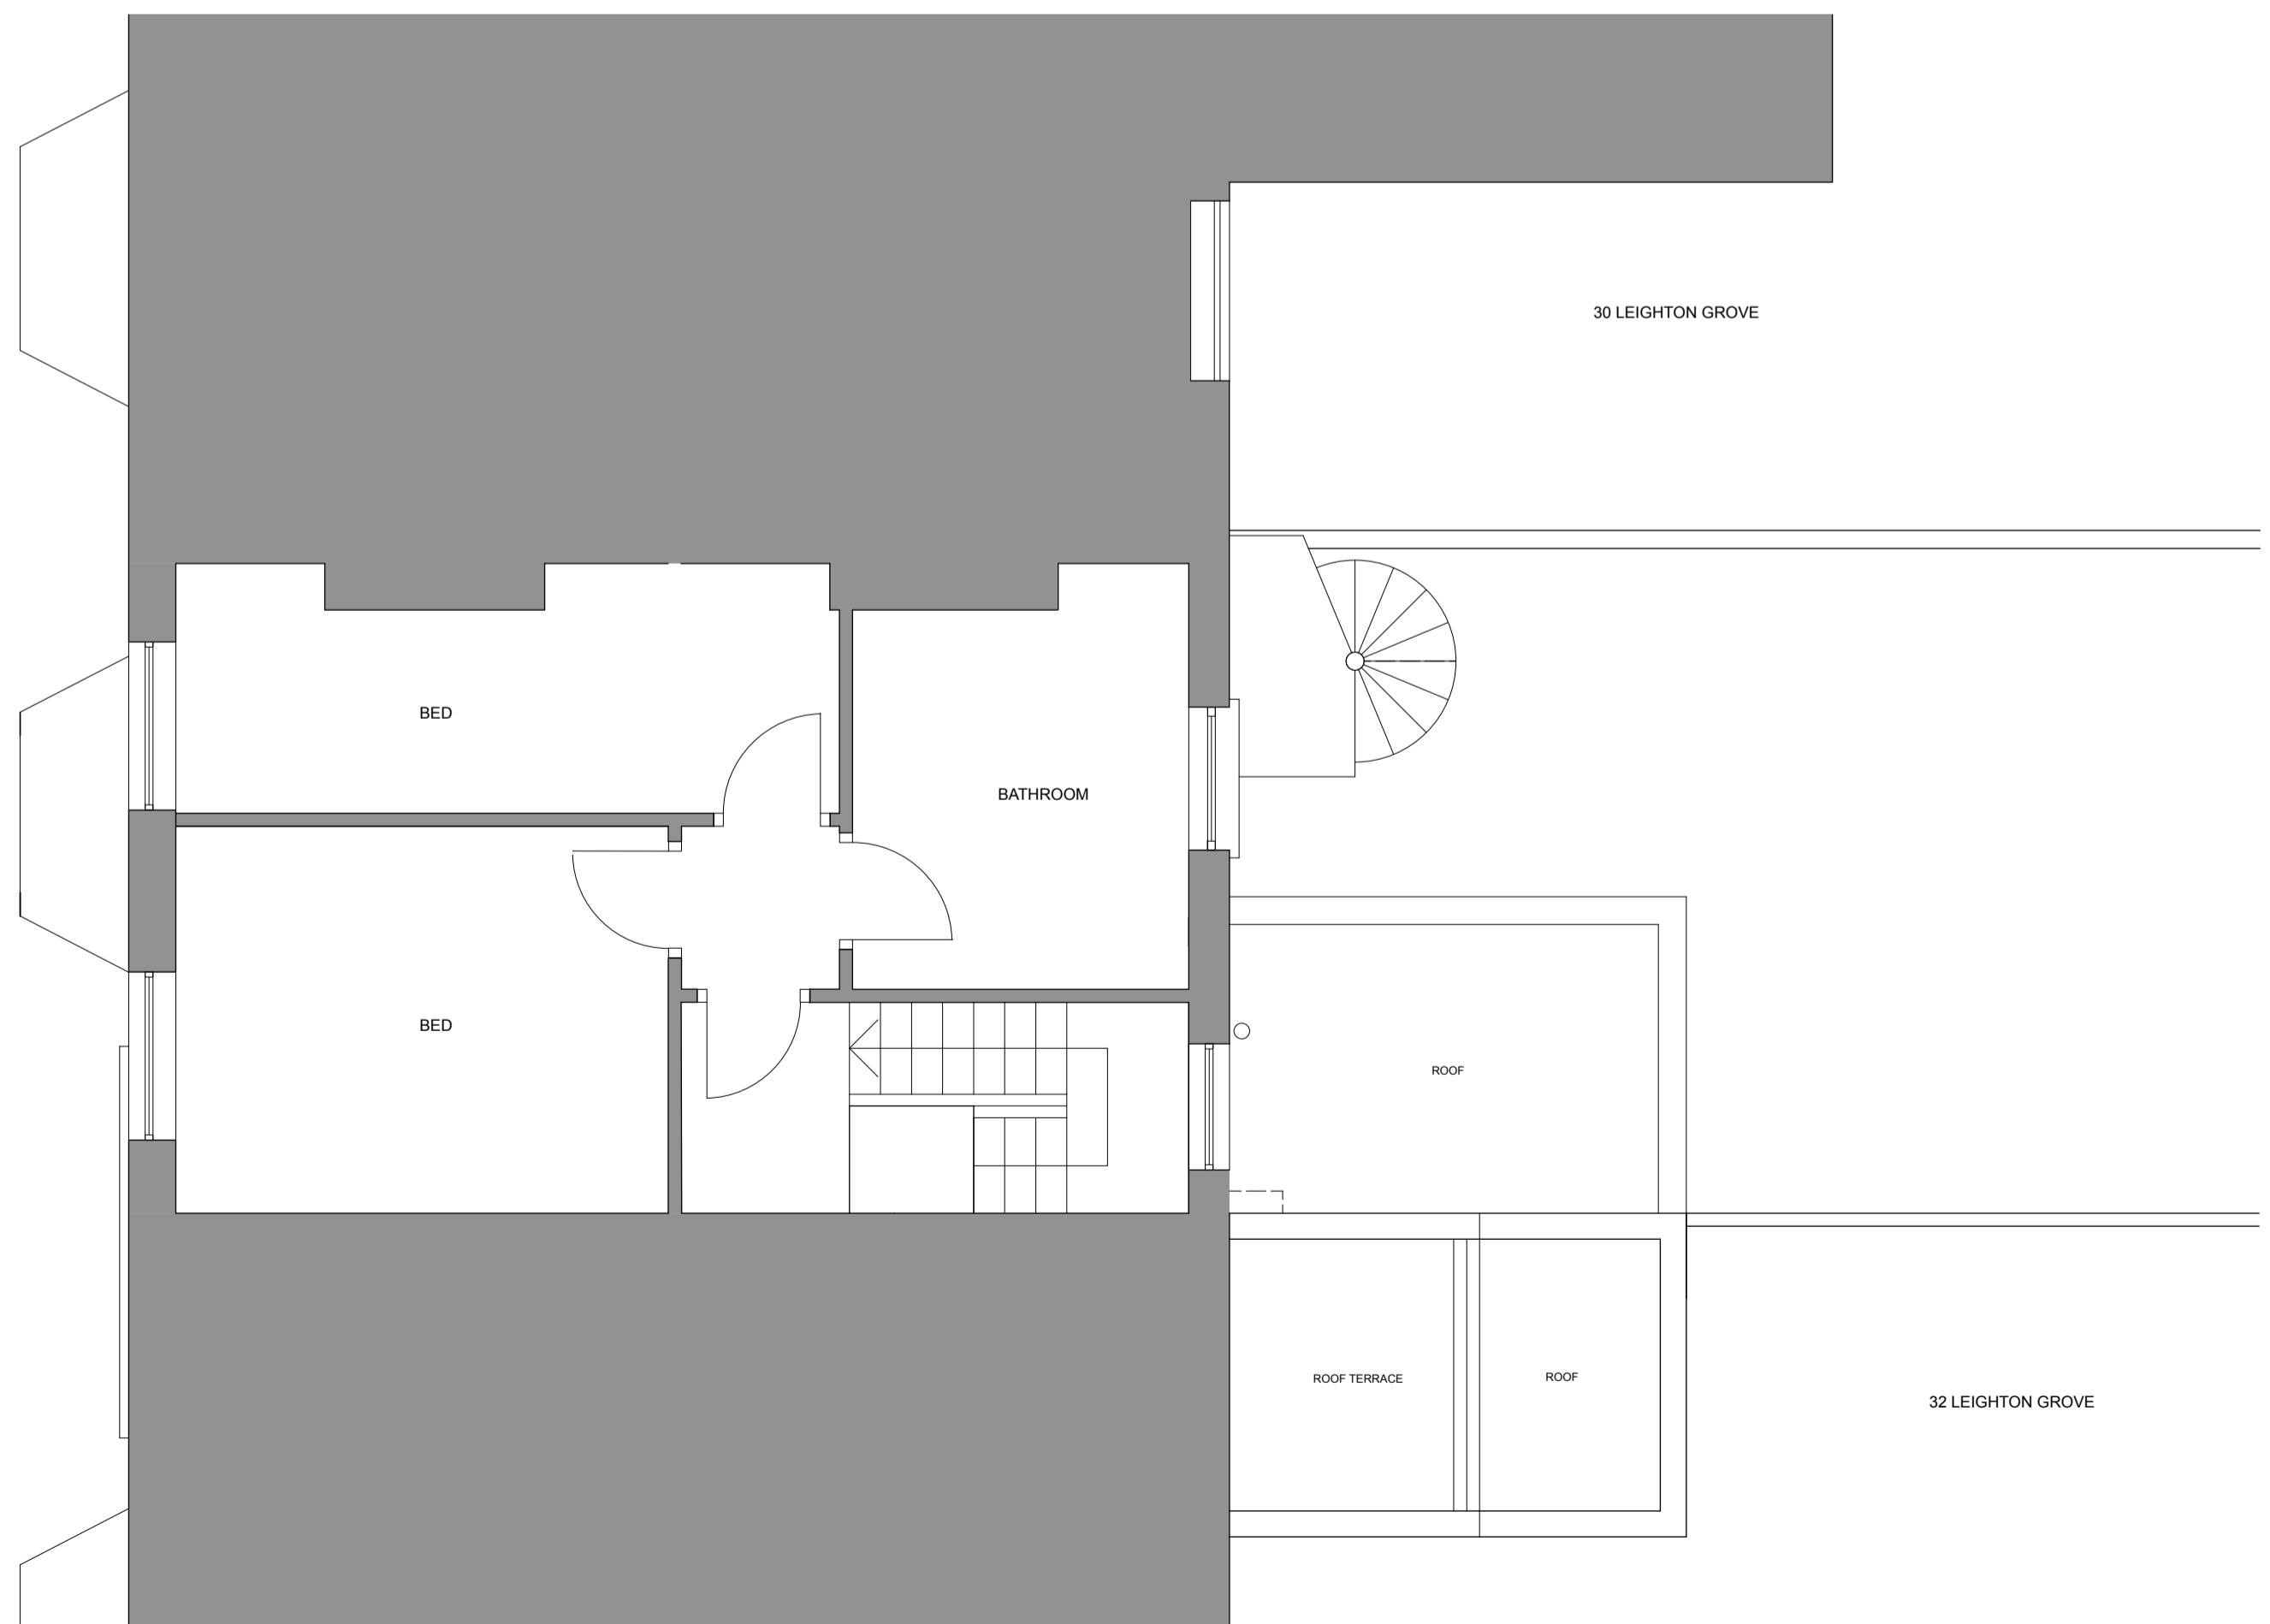

EXISTING - UPPER GROUND PLAN

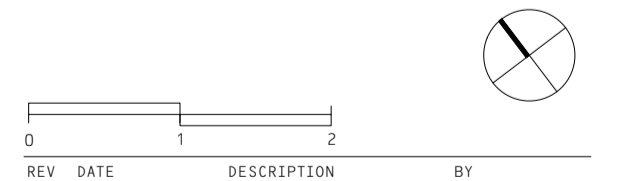

REV	DATE	DESCRIPTION	BY

P05 FLAT B EXISTING + PROPOSED SECOND FLOOR PLAN
 DWG NO. : P05
 REV :
 SCALE : 1:50/A1 / 1:100/A3
 STATUS : PLANNING
 DATE : 05.10.15
 BY : AB

31 LEIGHTON GROVE
 AY Architects
 Studio 23, 25-27 Bickerton Road, London N19 5J1, UK
 [t] ++44(0)20 7272 8899 [e] info@ayarchitects.com