


EXISTING NORTH ELEVATION

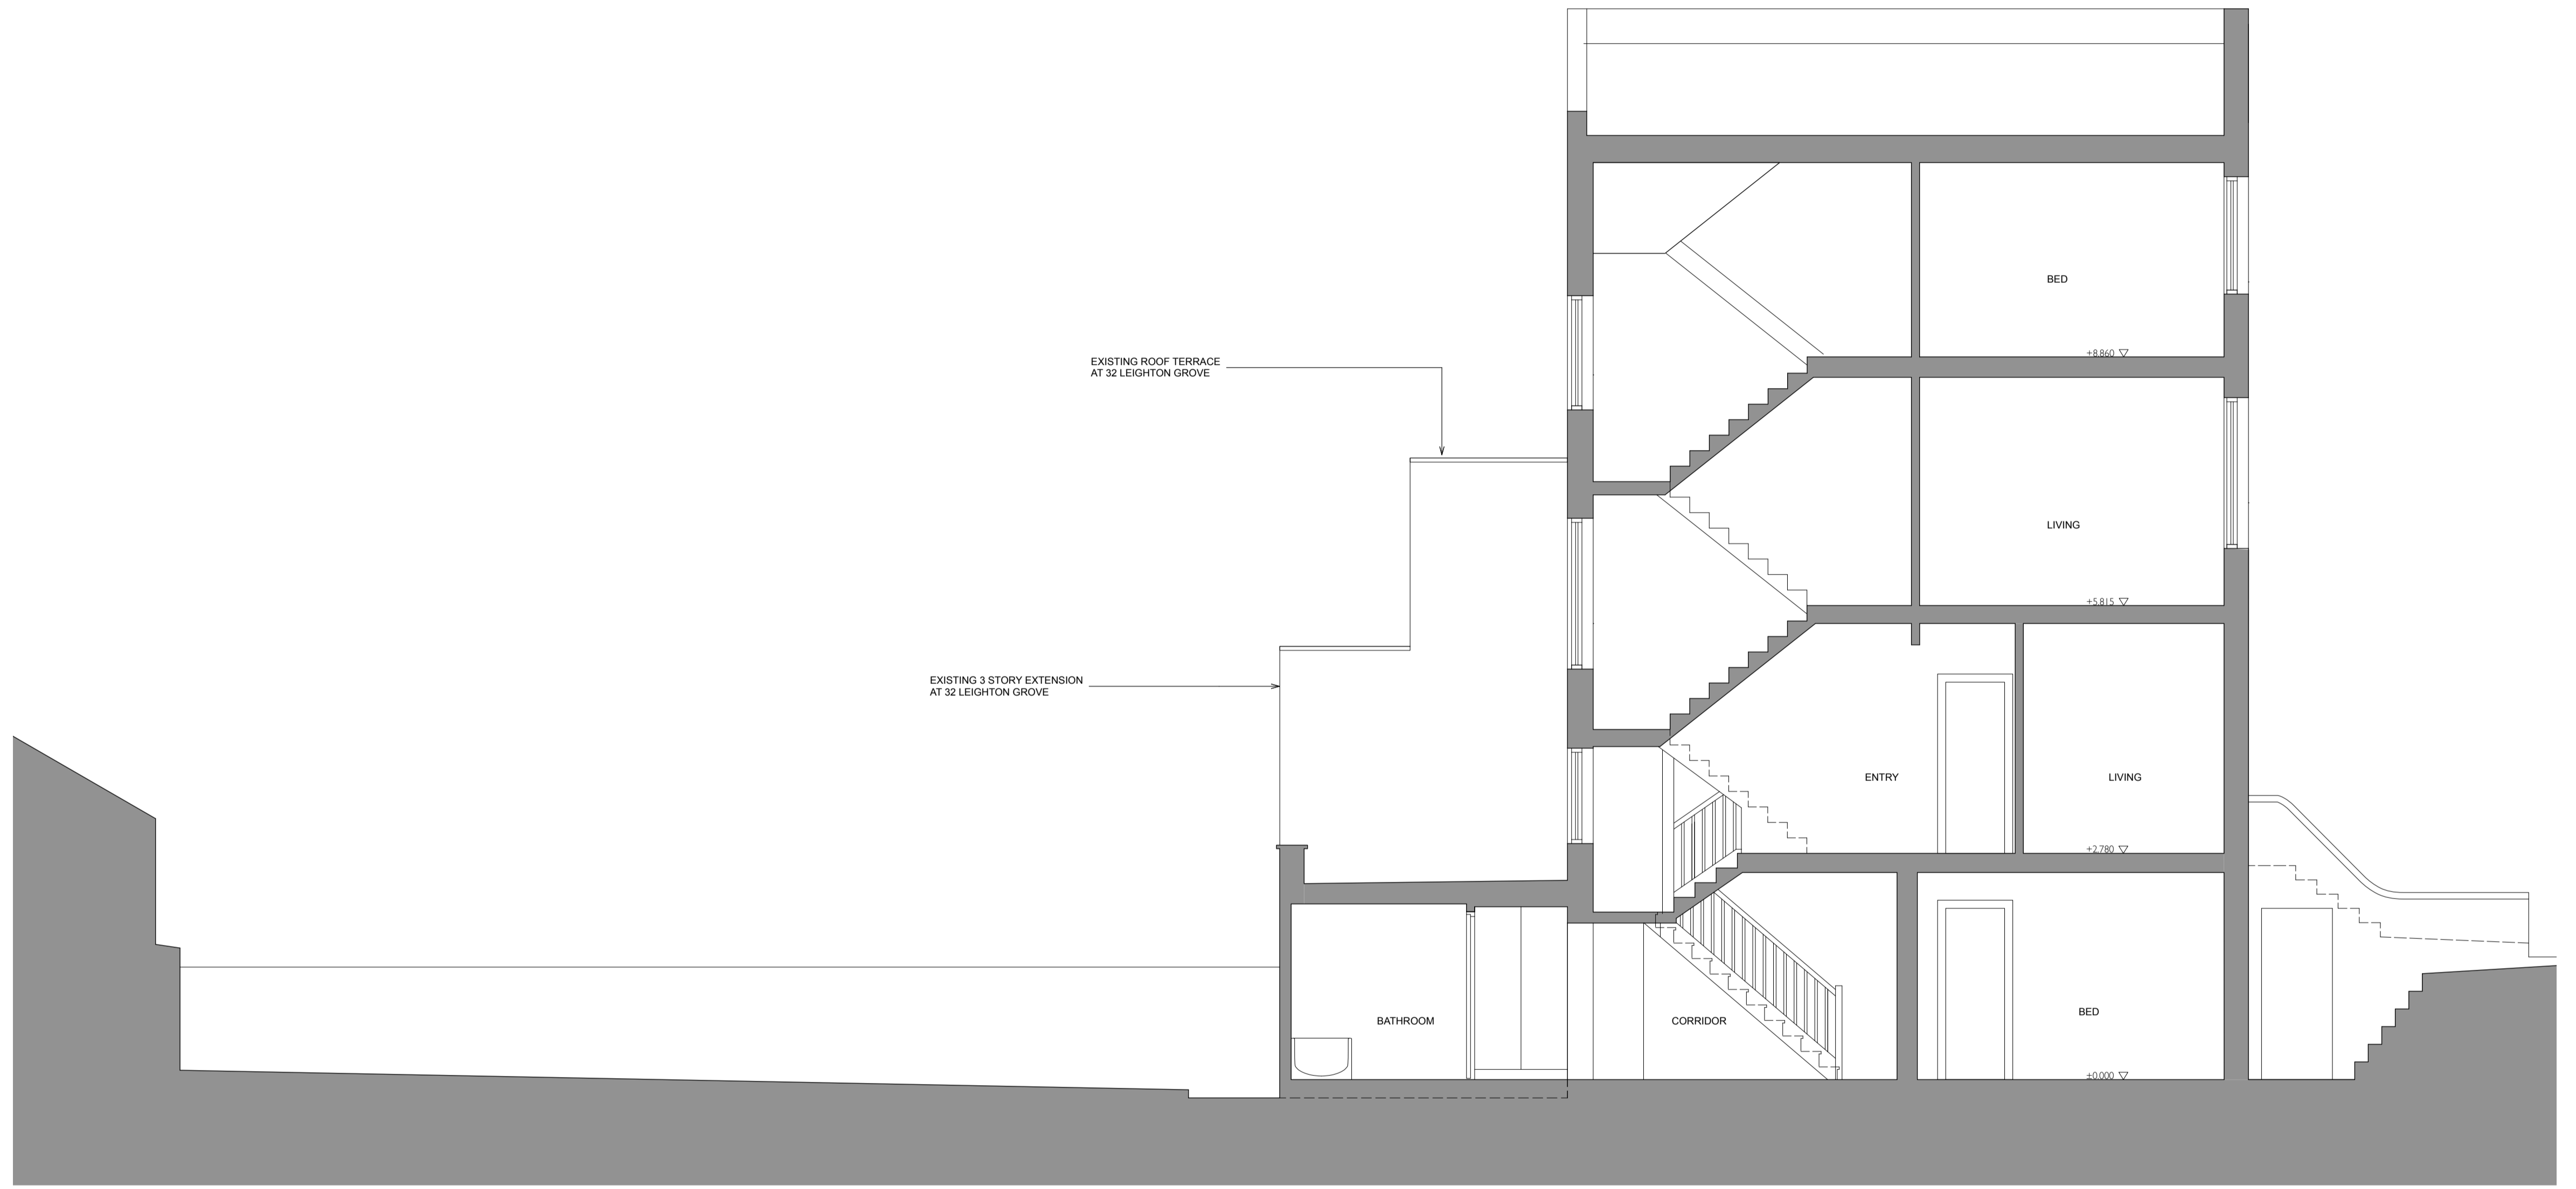

EXISTING SECTION A-A

0	1	2
REV	DATE	DESCRIPTION
		BY

P06 EXISTING SECTION A-A & NORTH ELEVATION

DWG NO. : P06
 REV : -
 SCALE : 1:50&A1 / 1:100&A3
 STATUS : PRELIMINARY
 DATE : 04.05.15
 BY : AB

31 LEIGHTON GROVE

AY Architects
 Studio 23, 25-27 Bickerton Road, London N19 5J1, UK
 [t] +44(0)20 7272 8899 [e] info@ayarchitects.com