


PROPOSED NORTH ELEVATION

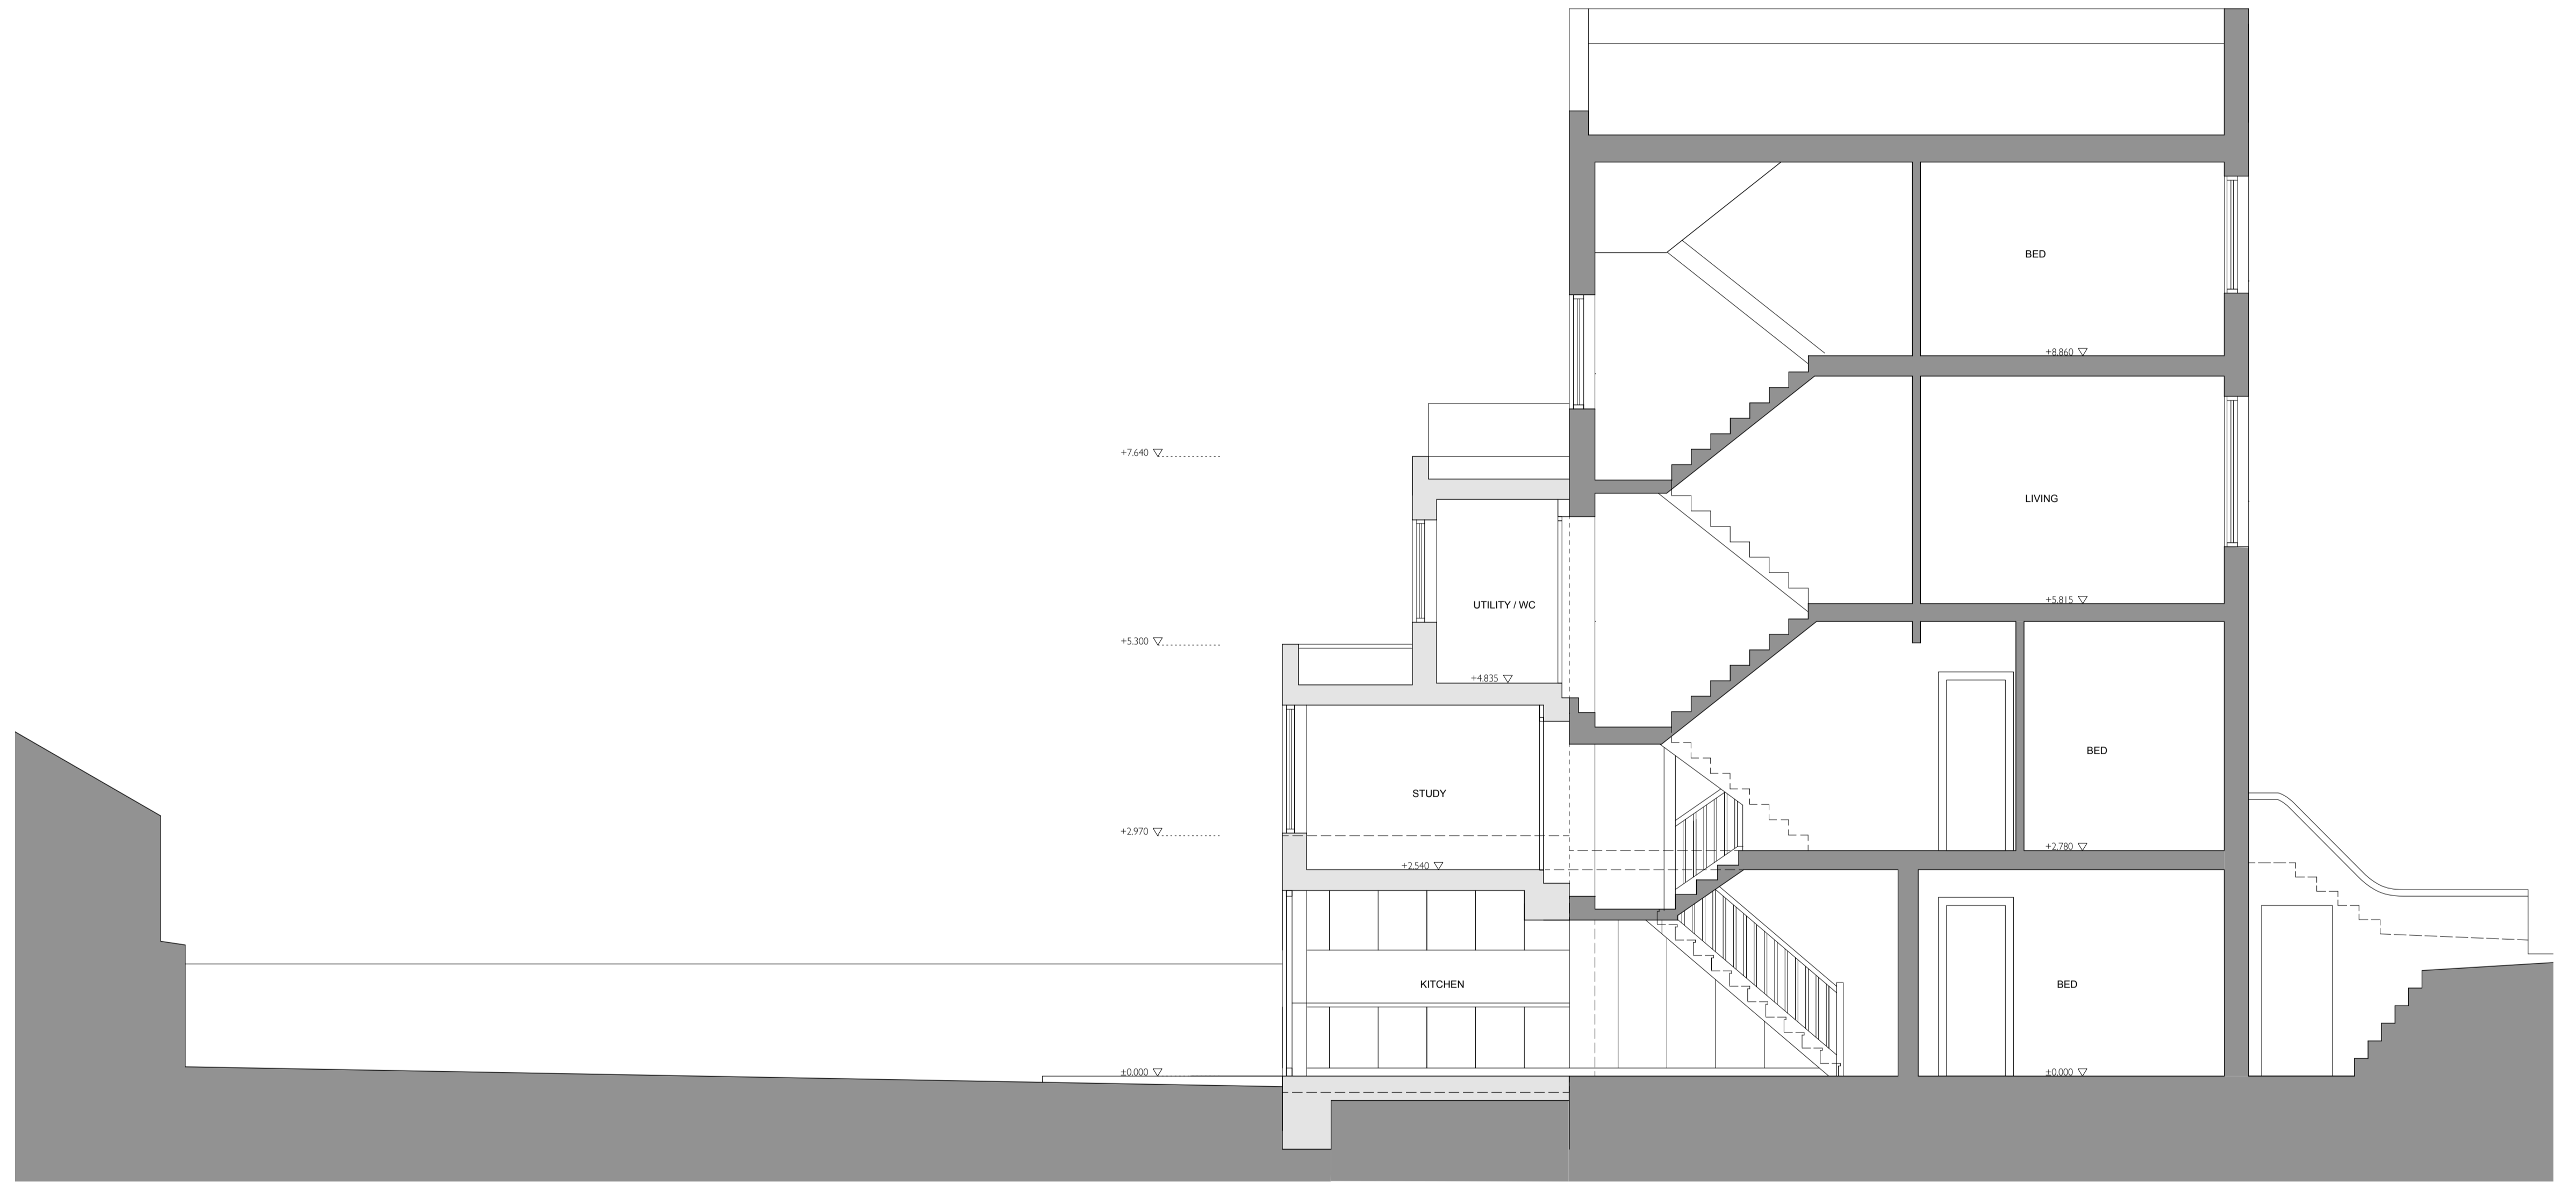

PROPOSED SECTION A-A

REV	DATE	DESCRIPTION	BY
0			
1			
2			

P07 PROPOSED SECTION A-A & NORTH ELEVATION

DWG NO. : P07
 REV :
 SCALE : 1:50&A1 / 1:100&A3
 STATUS : PLANNING
 DATE : 05.10.15
 BY : AB

31 LEIGHTON GROVE

AY Architects
 Studio 23, 25-27 Bickerton Road, London N19 5J1, UK
 [T] +44(0)20 7272 8899 [E] info@ayarchitects.com