



front elevation existing in context 1:50

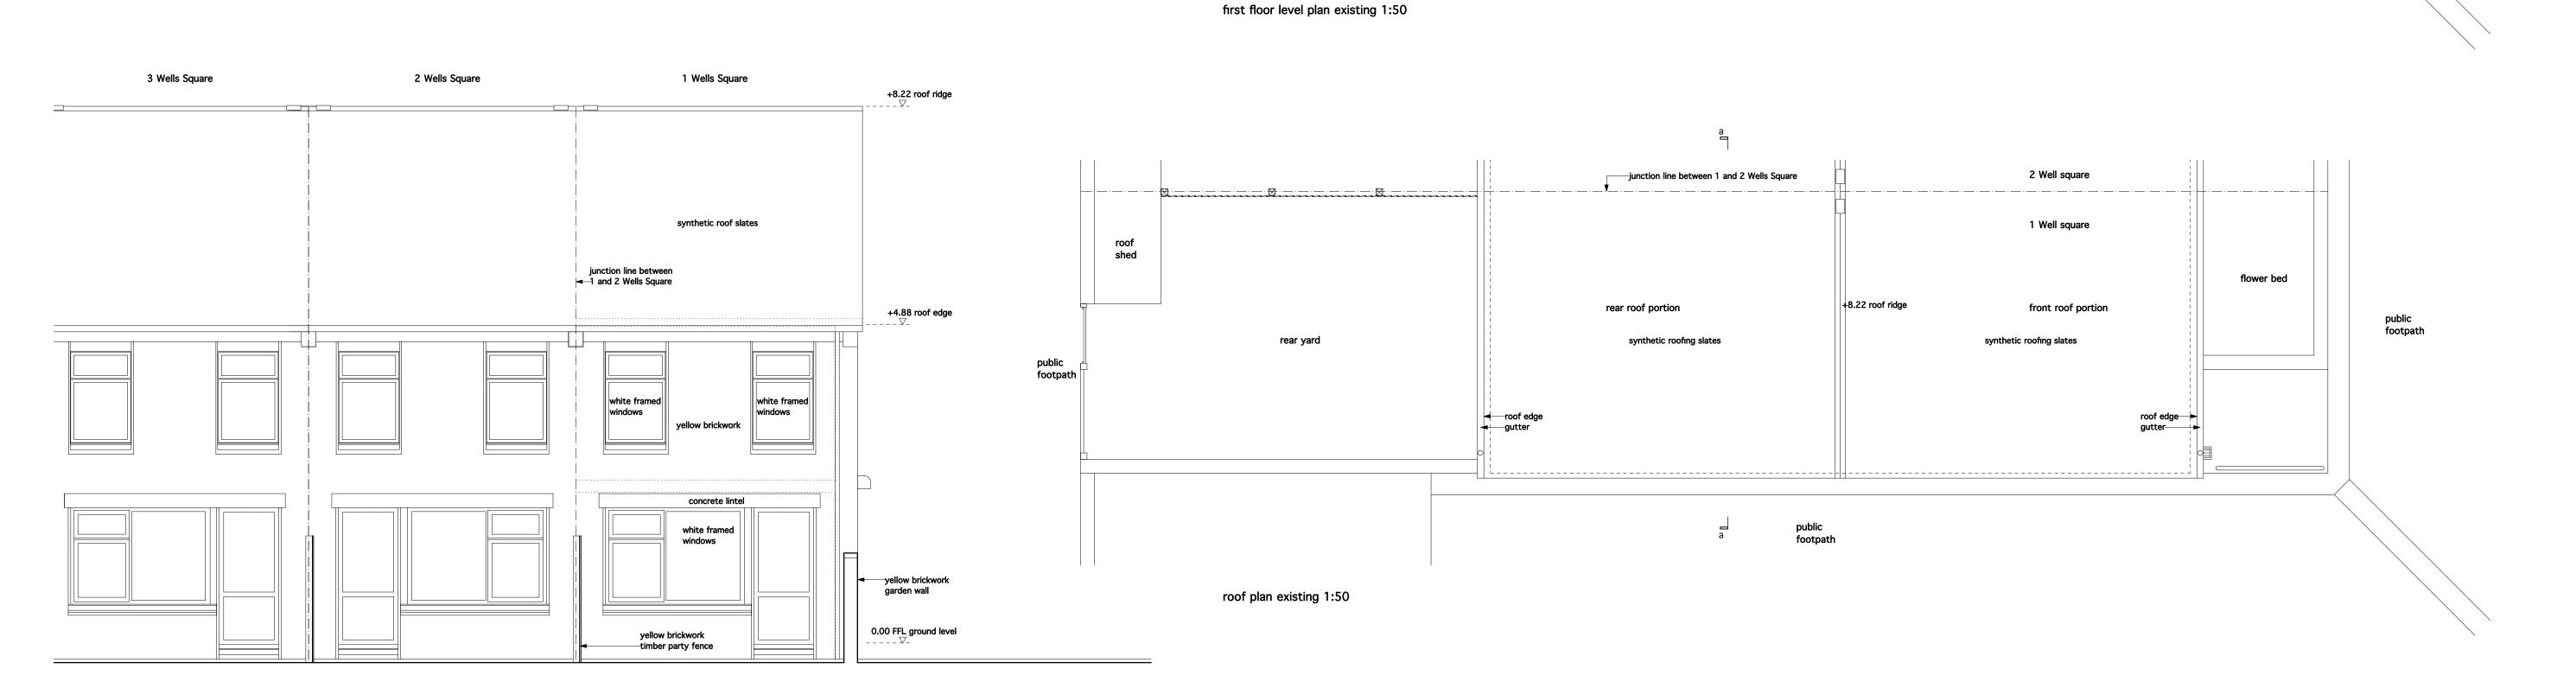

rear elevation existing in context 1:50

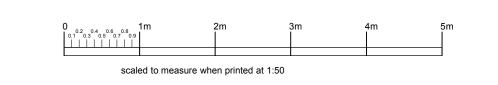

2 Well square

1 Well square

bedroom 5.38 m2

bedroom 5.72 m2

living 15.52 m2

0.00

party wall

1.22 m2

closet 1.20 m2

public footpath

1,22 m2

hallway 4.84 m2

+2.49 first floor level

0.00

dining and kitchen 13.36 m2

entrance hall

0.00

flank wall— tile gutter against building—

2 Well square

1 Well square

front bedroom

external light fixture typ.

12.85 m2

3.40 m2

flower bed

0.00

flower bed

-0.19

under cover

-0.02

public footpath

public footpath

-0.225

timber party wall

public footpath

timber fence at rear garden brick wall

shed

public footpath

public footpath ramp

ground level plan existing 1:50

rear yard

Elden Croy Architect 28 Wilmington Square, London WC1X OEG

dwg. no.: 01/50/129C12.08.15 job no. : 129 dwg. name :existing plans: ground, first and roof scale : 1:50 @ A1 job name: 1 Wells Square date : 20.05.15