




cross section a-a proposed 1:50

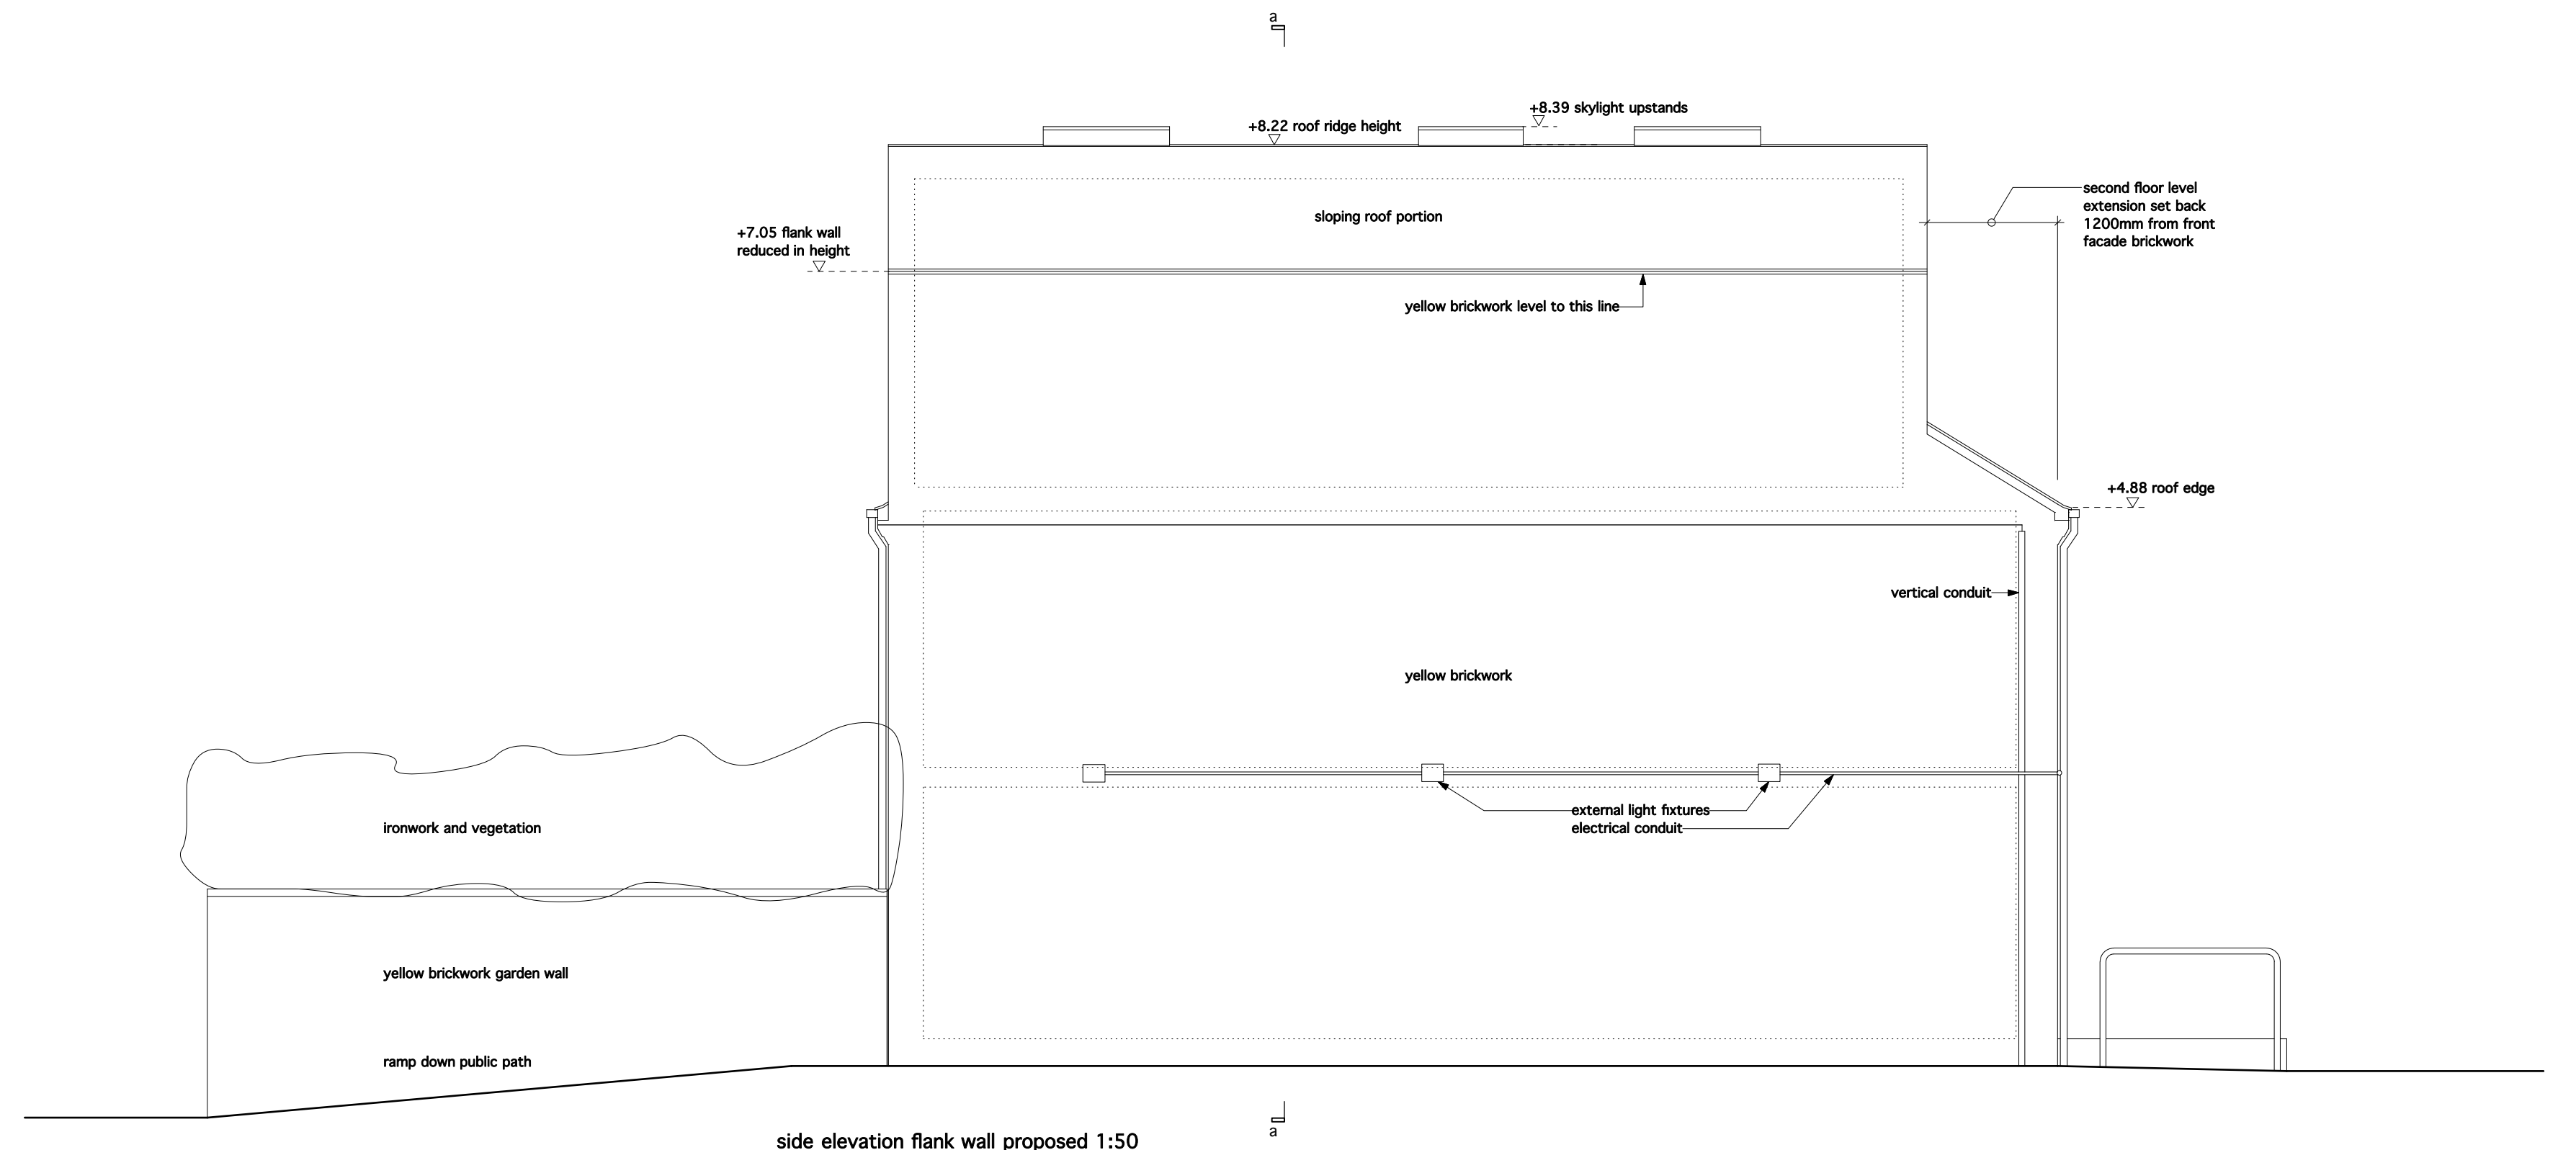



side elevation flank wall proposed 1:50

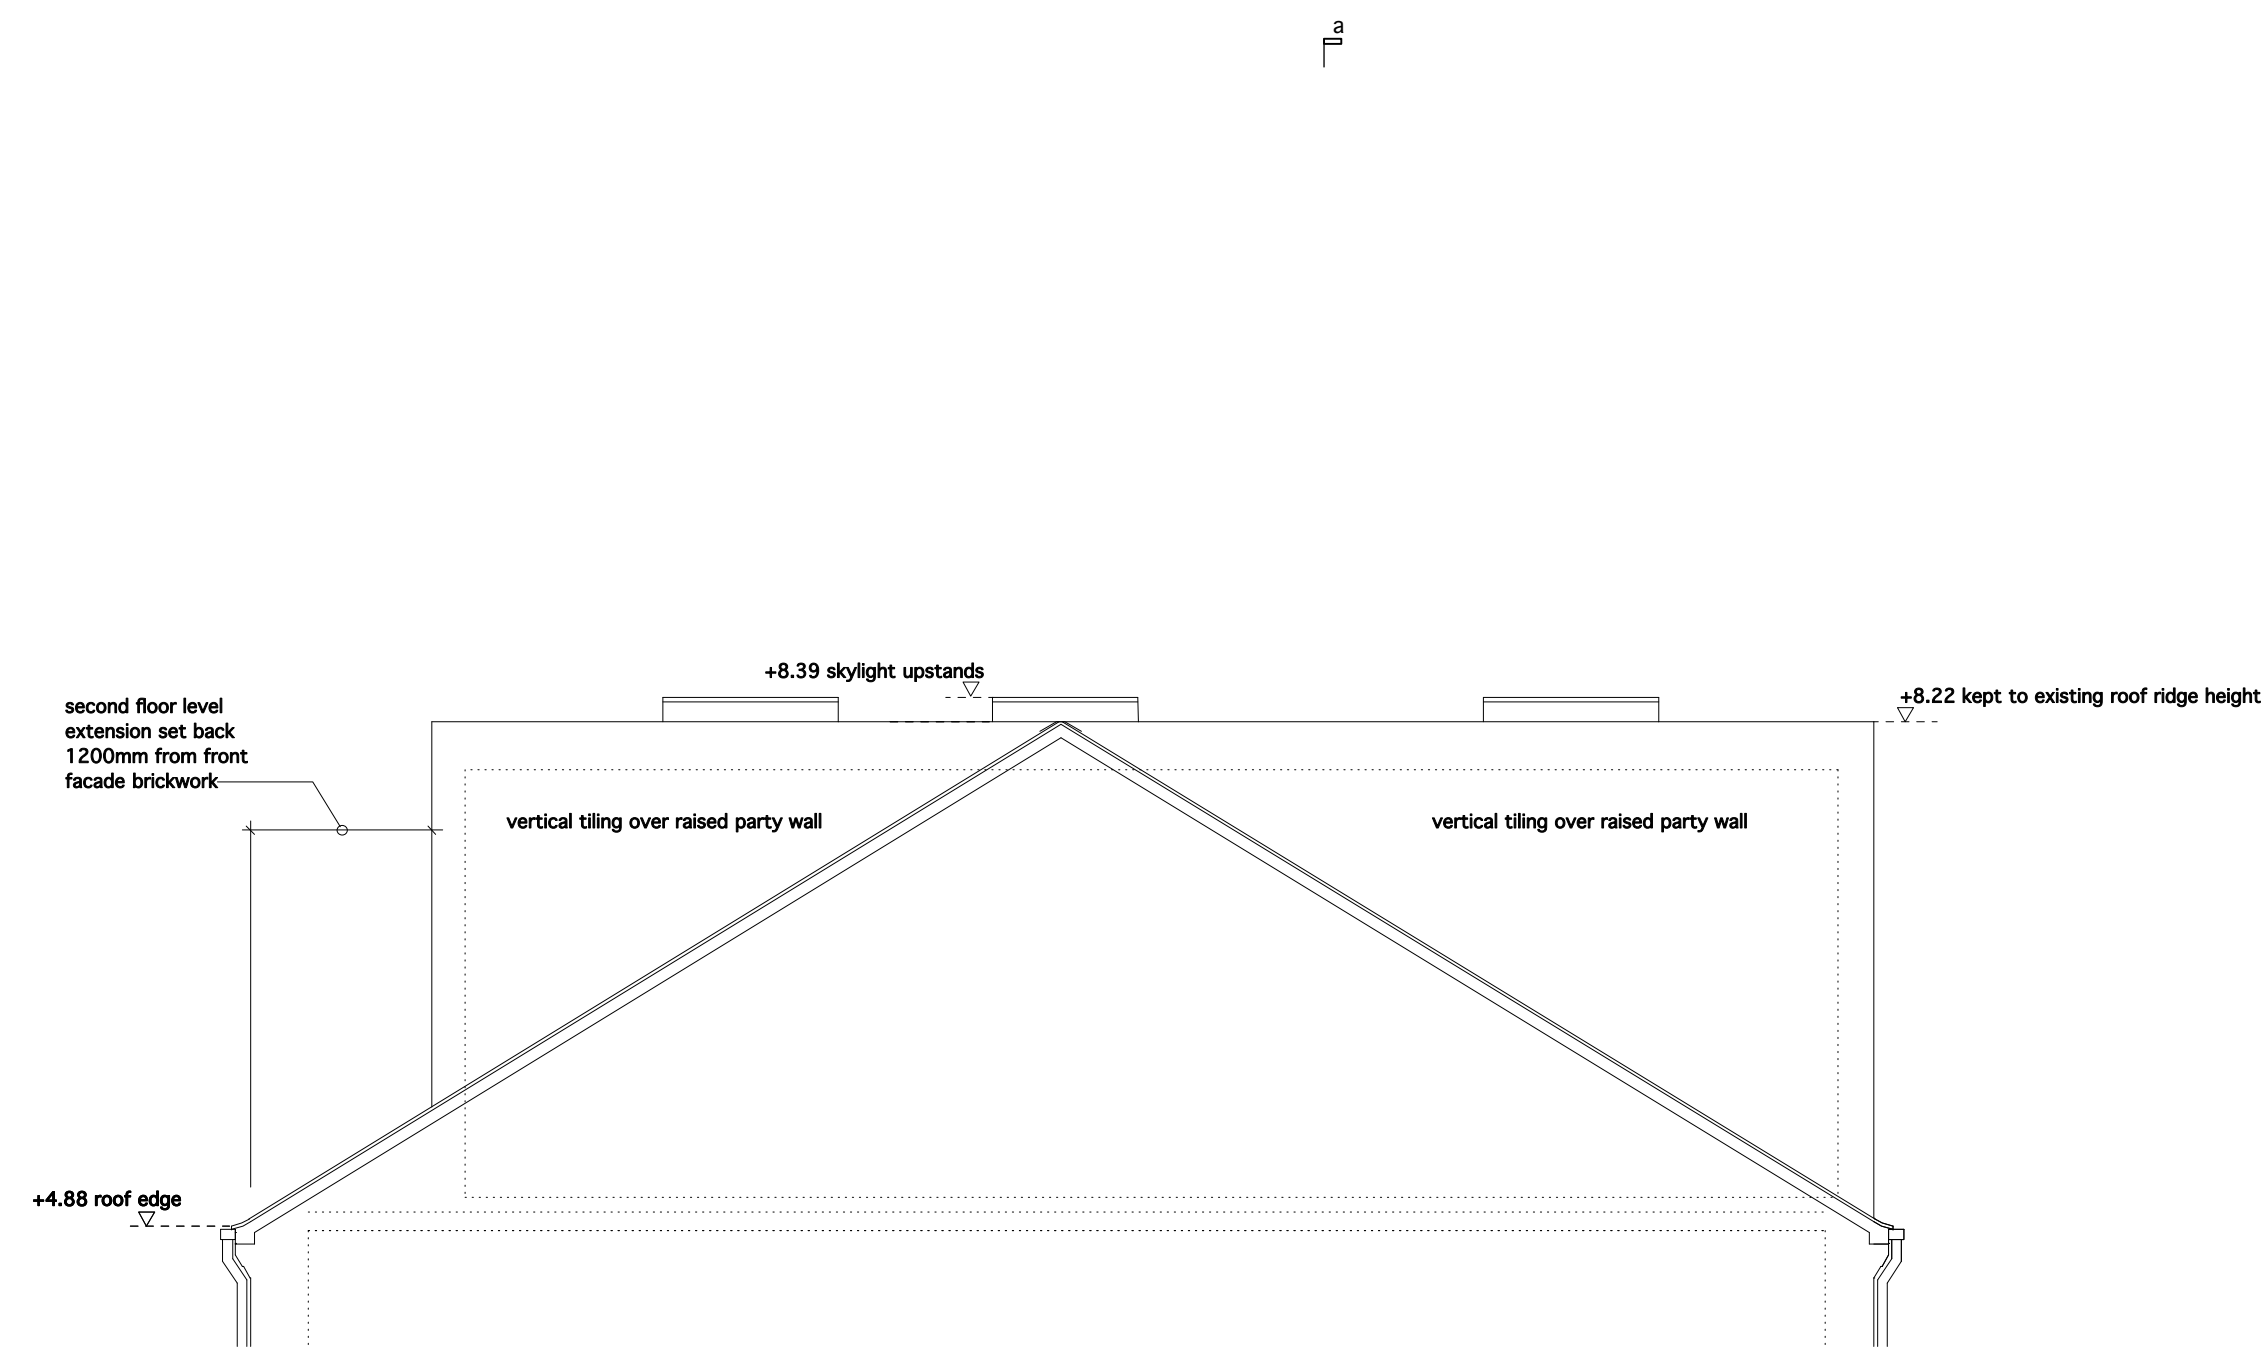

elevation from west of raised party walls 1:50

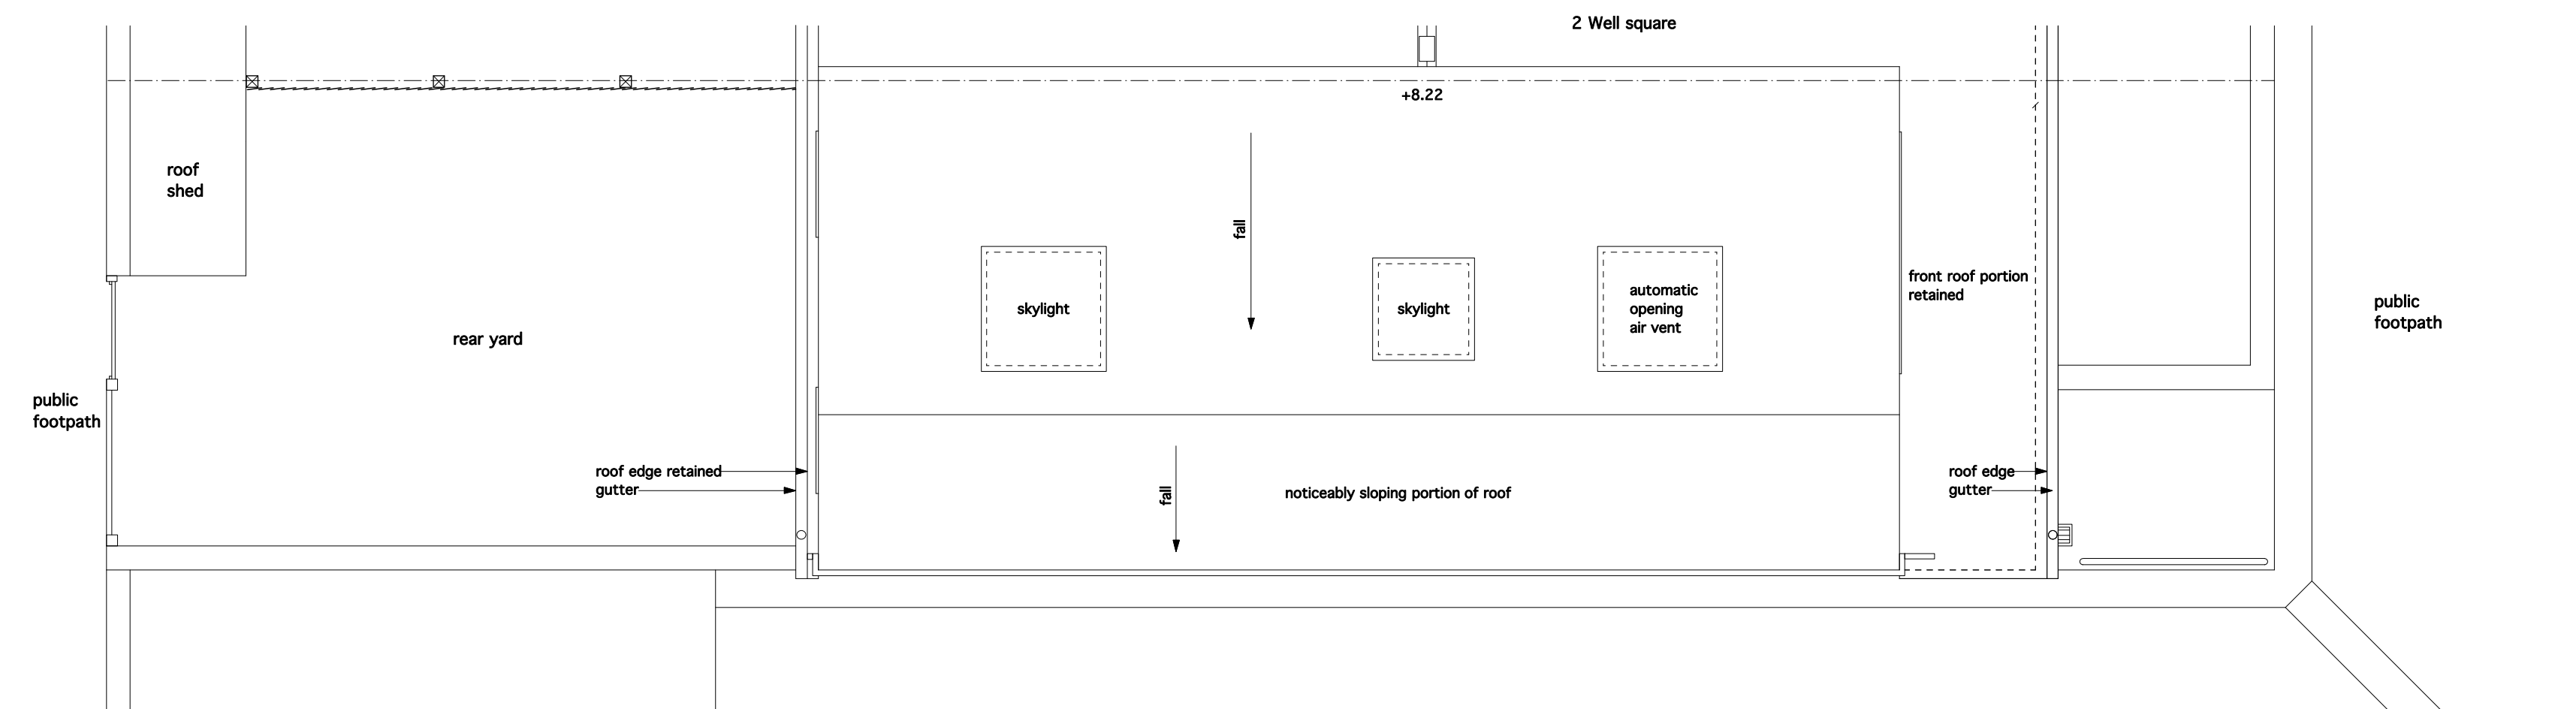

roof plan proposed 1:50

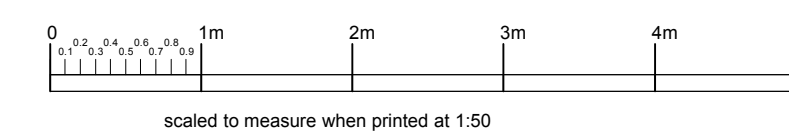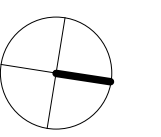

Elden Croy Architect 28 Wilmington Square, London WC1X OEG

job no. : 129

job name : 1 Wells Square

date : 27.05.15

dwg. no. : 04/50/129B12.08.15

dwg. name : proposed side elevation and cross section

scale : 1:50 @ A1