
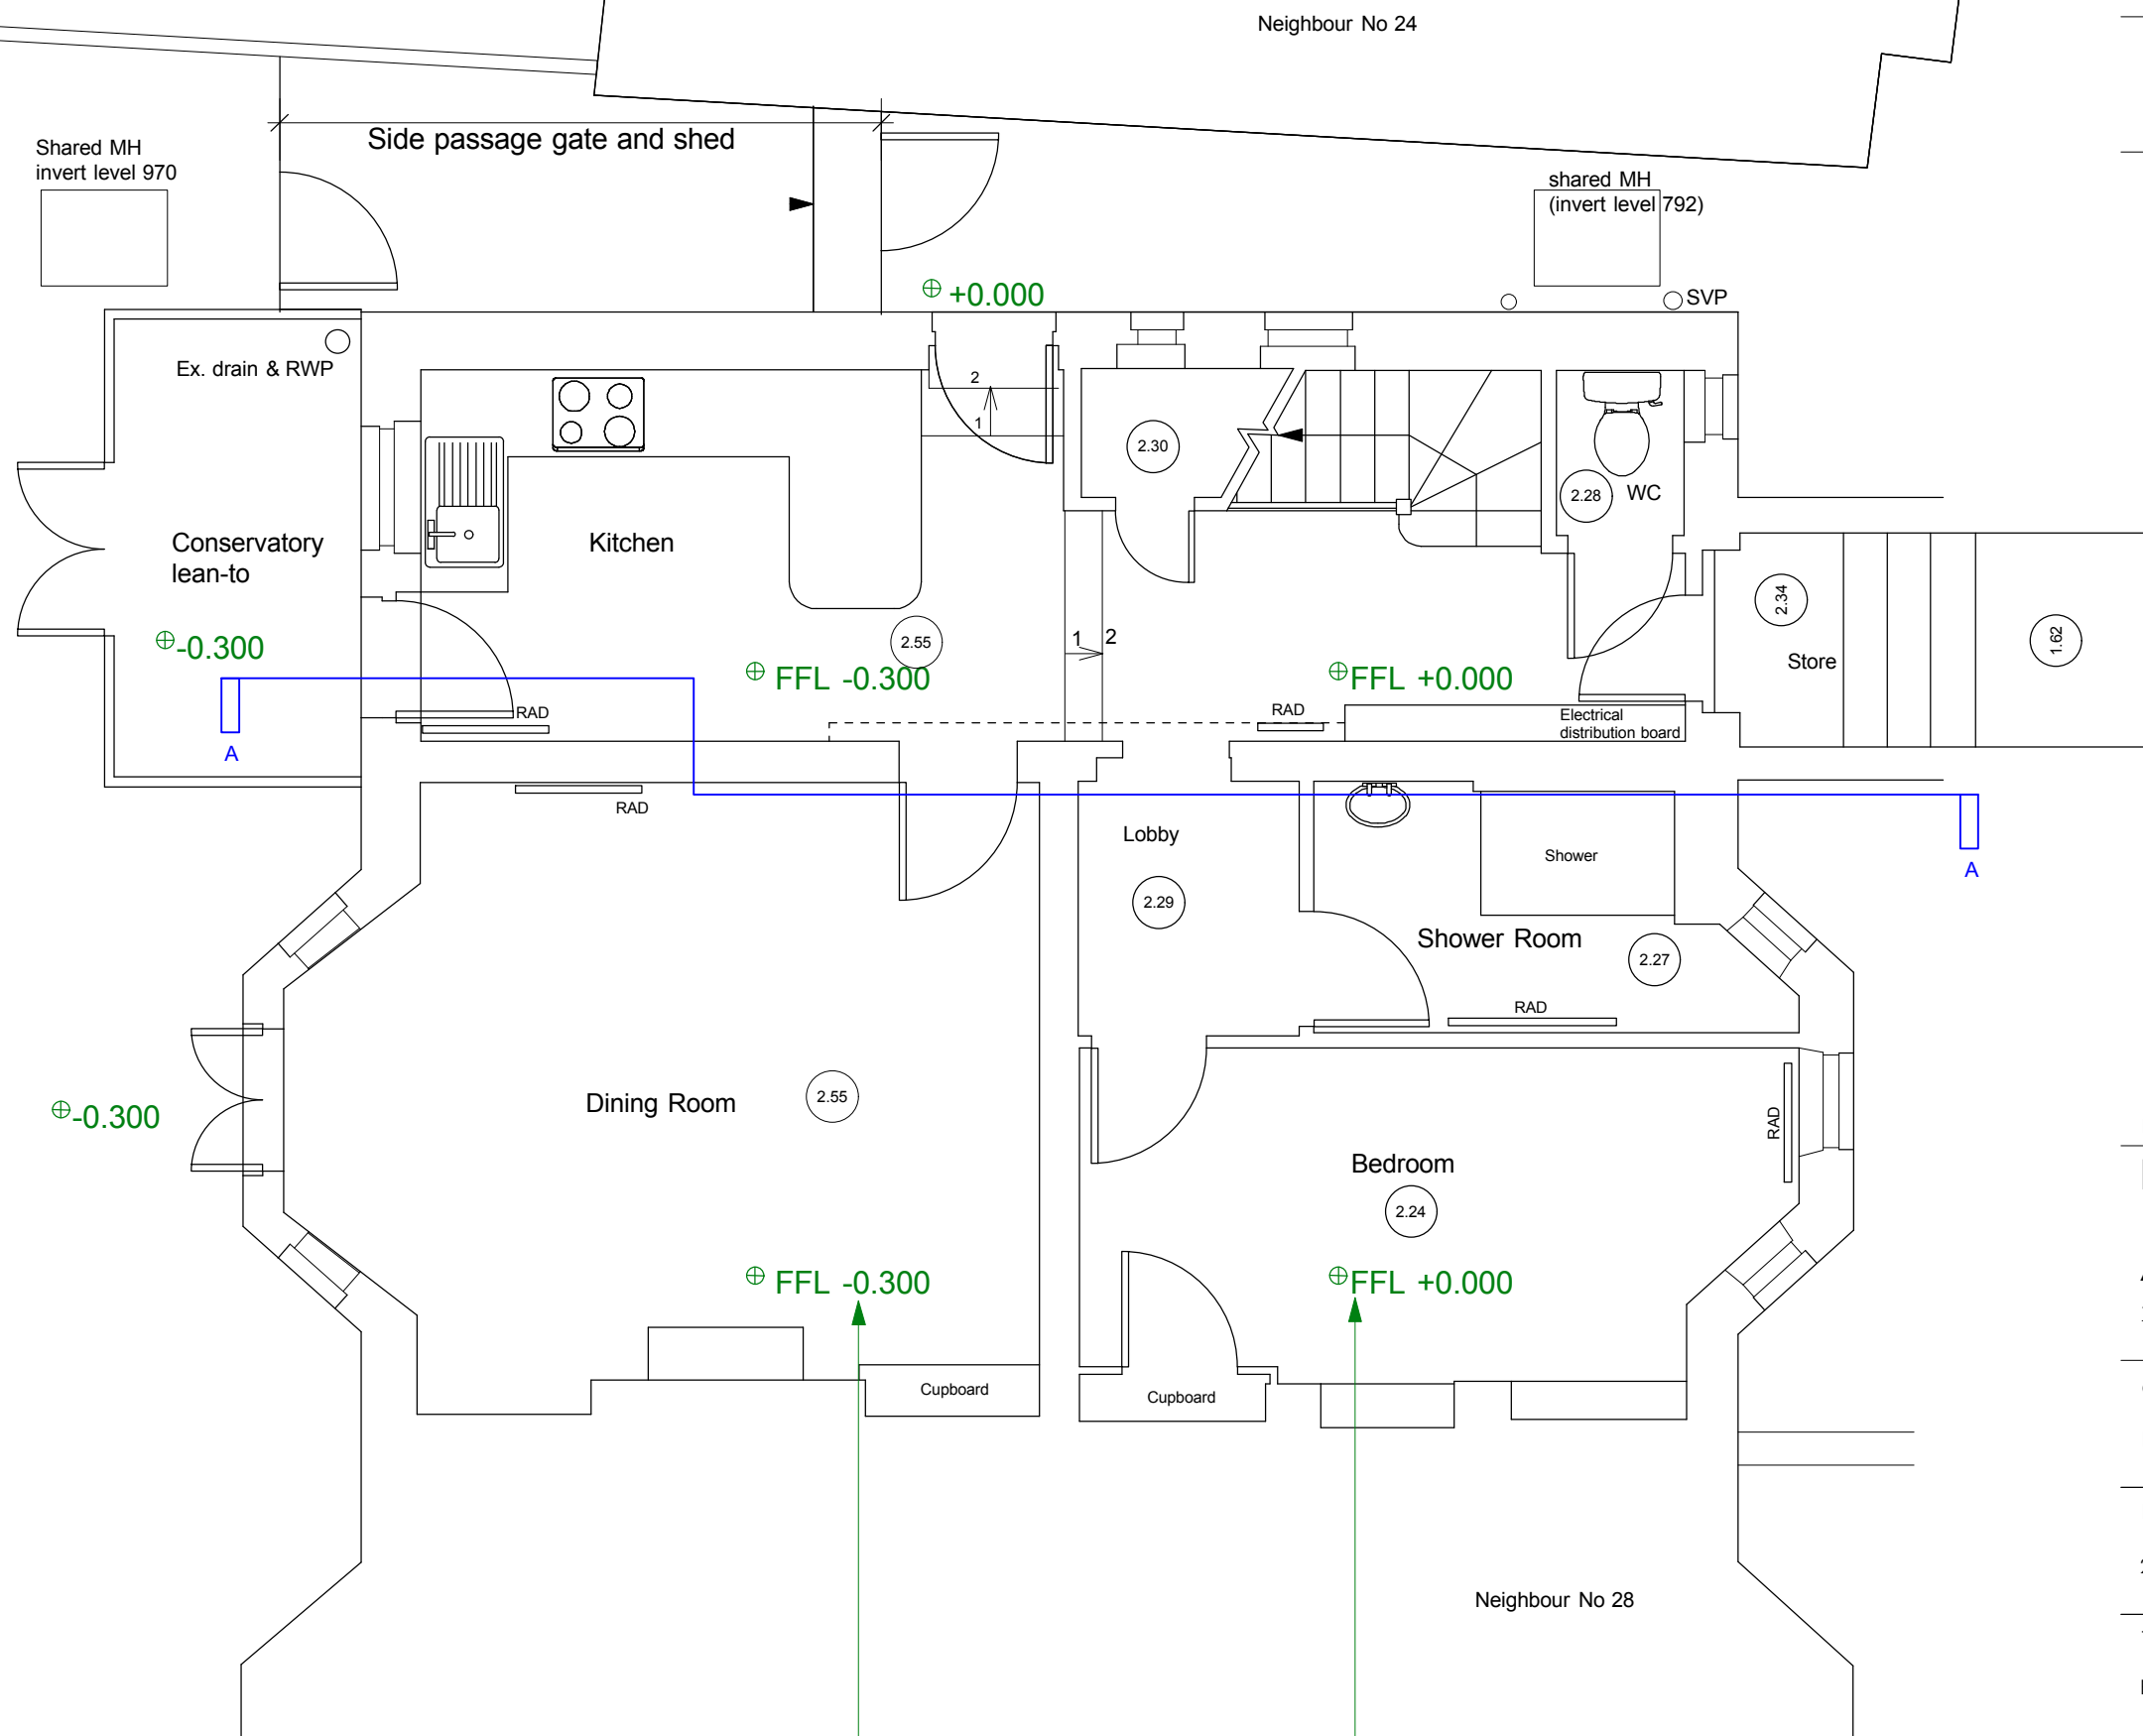


1. All Dimensions and Levels to be checked on Site
2. Refer to drawings & specification prepared by the Structural engineer and specialist subcontractors
3. Copyright reserved

 

The difference between these two levels is 300mm  
To achieve FFL's shown, both floor levels will have to be lowered, because both floors need new insulation under.  
For further clarification, see section.

P3 Planning  
REV: DESCRIPTION:

**KATINKA COUSINS ARCHITECT**  
47 GRASMERE ROAD LONDON N10 2DH  
TEL: 07752688741 EMAIL: KATINKACOUSINS@AOL.COM

CLIENT  
EIRIL SKARBK

PROJECT  
26 BRAMSHILL GARDENS NW5

TITLE  
PROPOSED GARDEN FLOOR PLAN

SCALE	DATE	DRAWN
1:50 @A3	MAY 15	KC

DRG NO	JOB NO
25	165