




EXISTING GARDEN PLAN  
EXP-01  
SCALE 1:200@A3

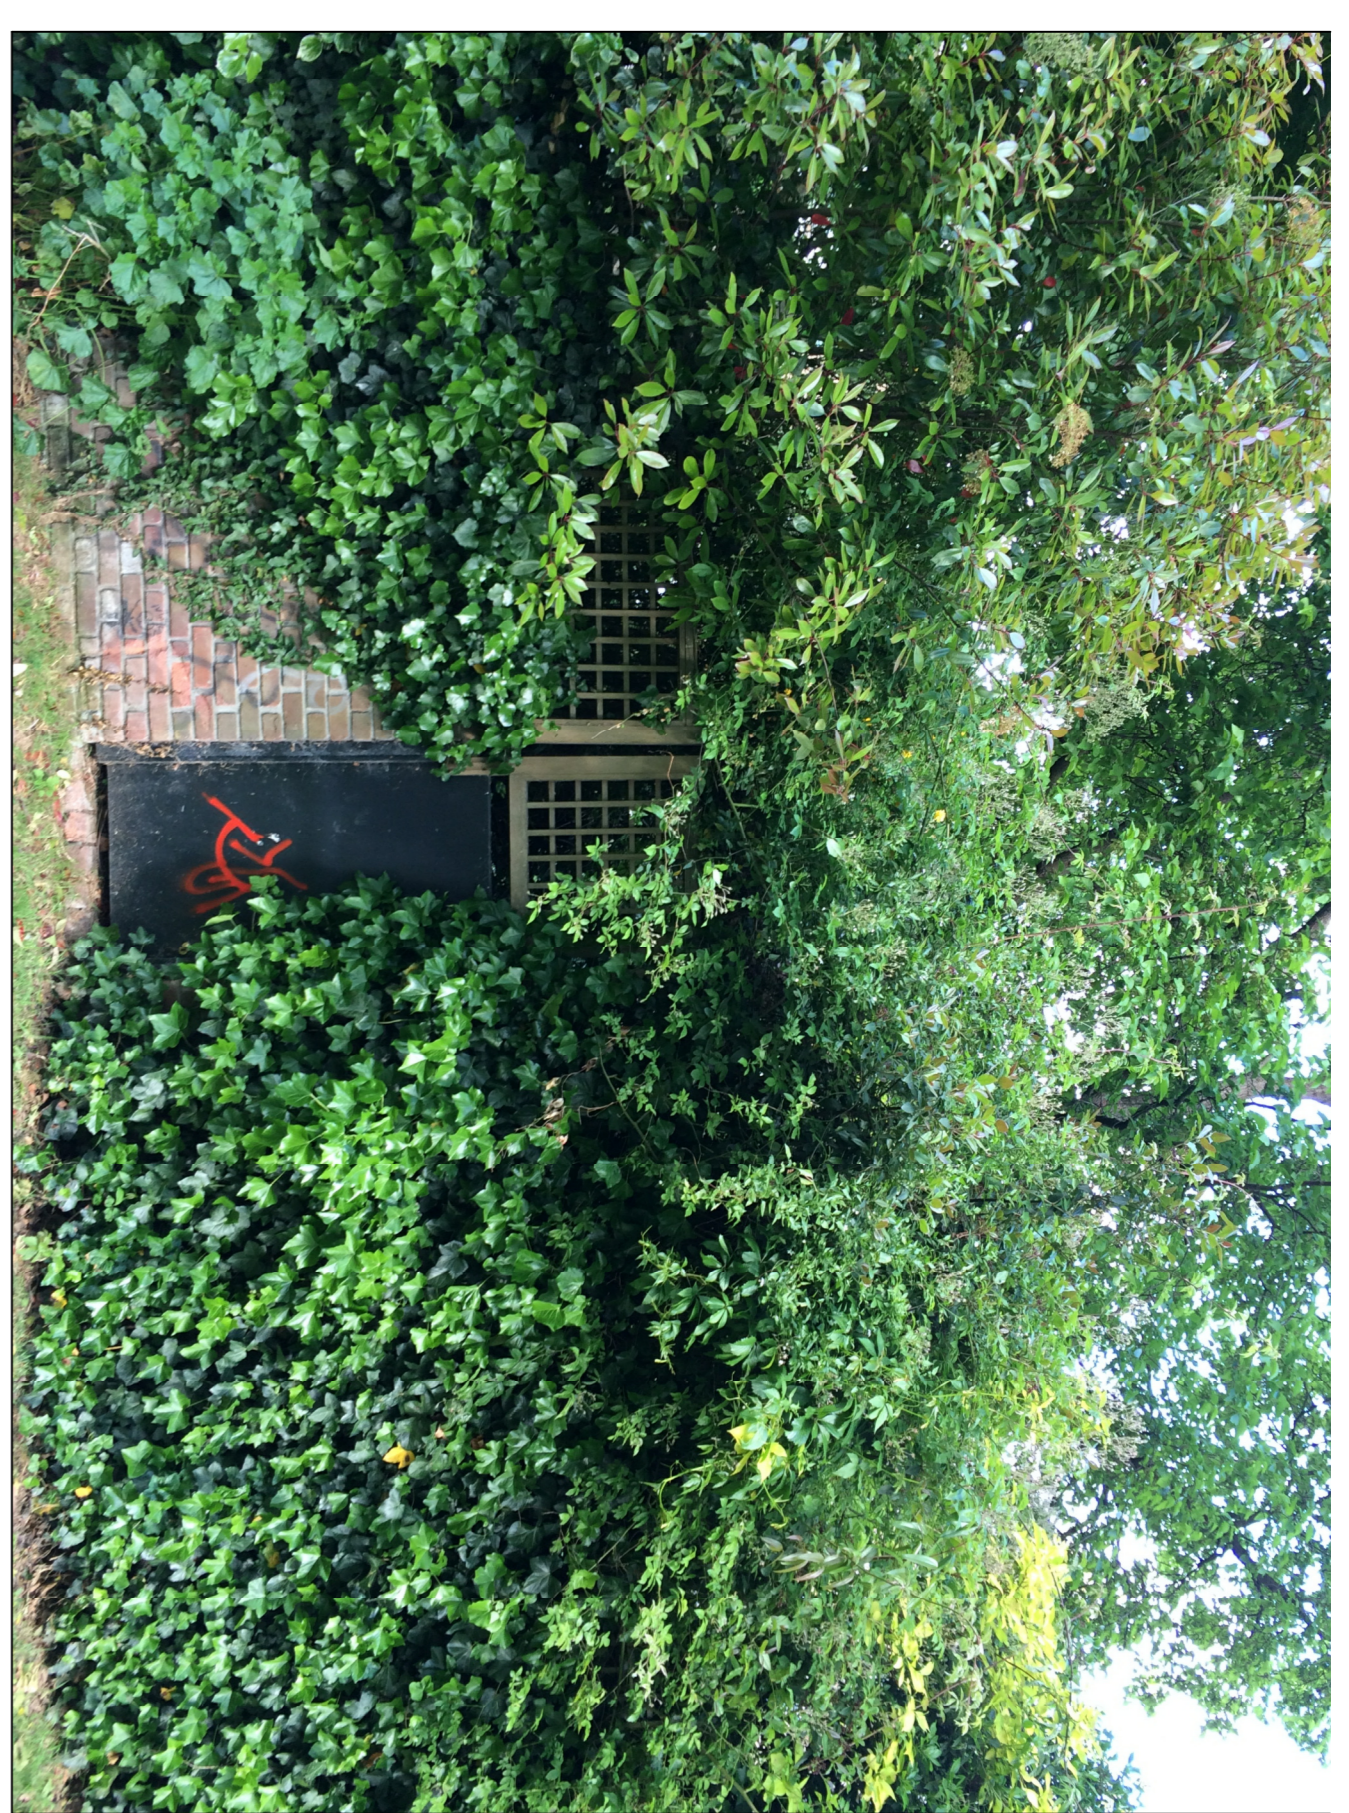


SOUTH ELEVATION EXISTING PICTURE  
EXP-01  
SCALE NTS@A3

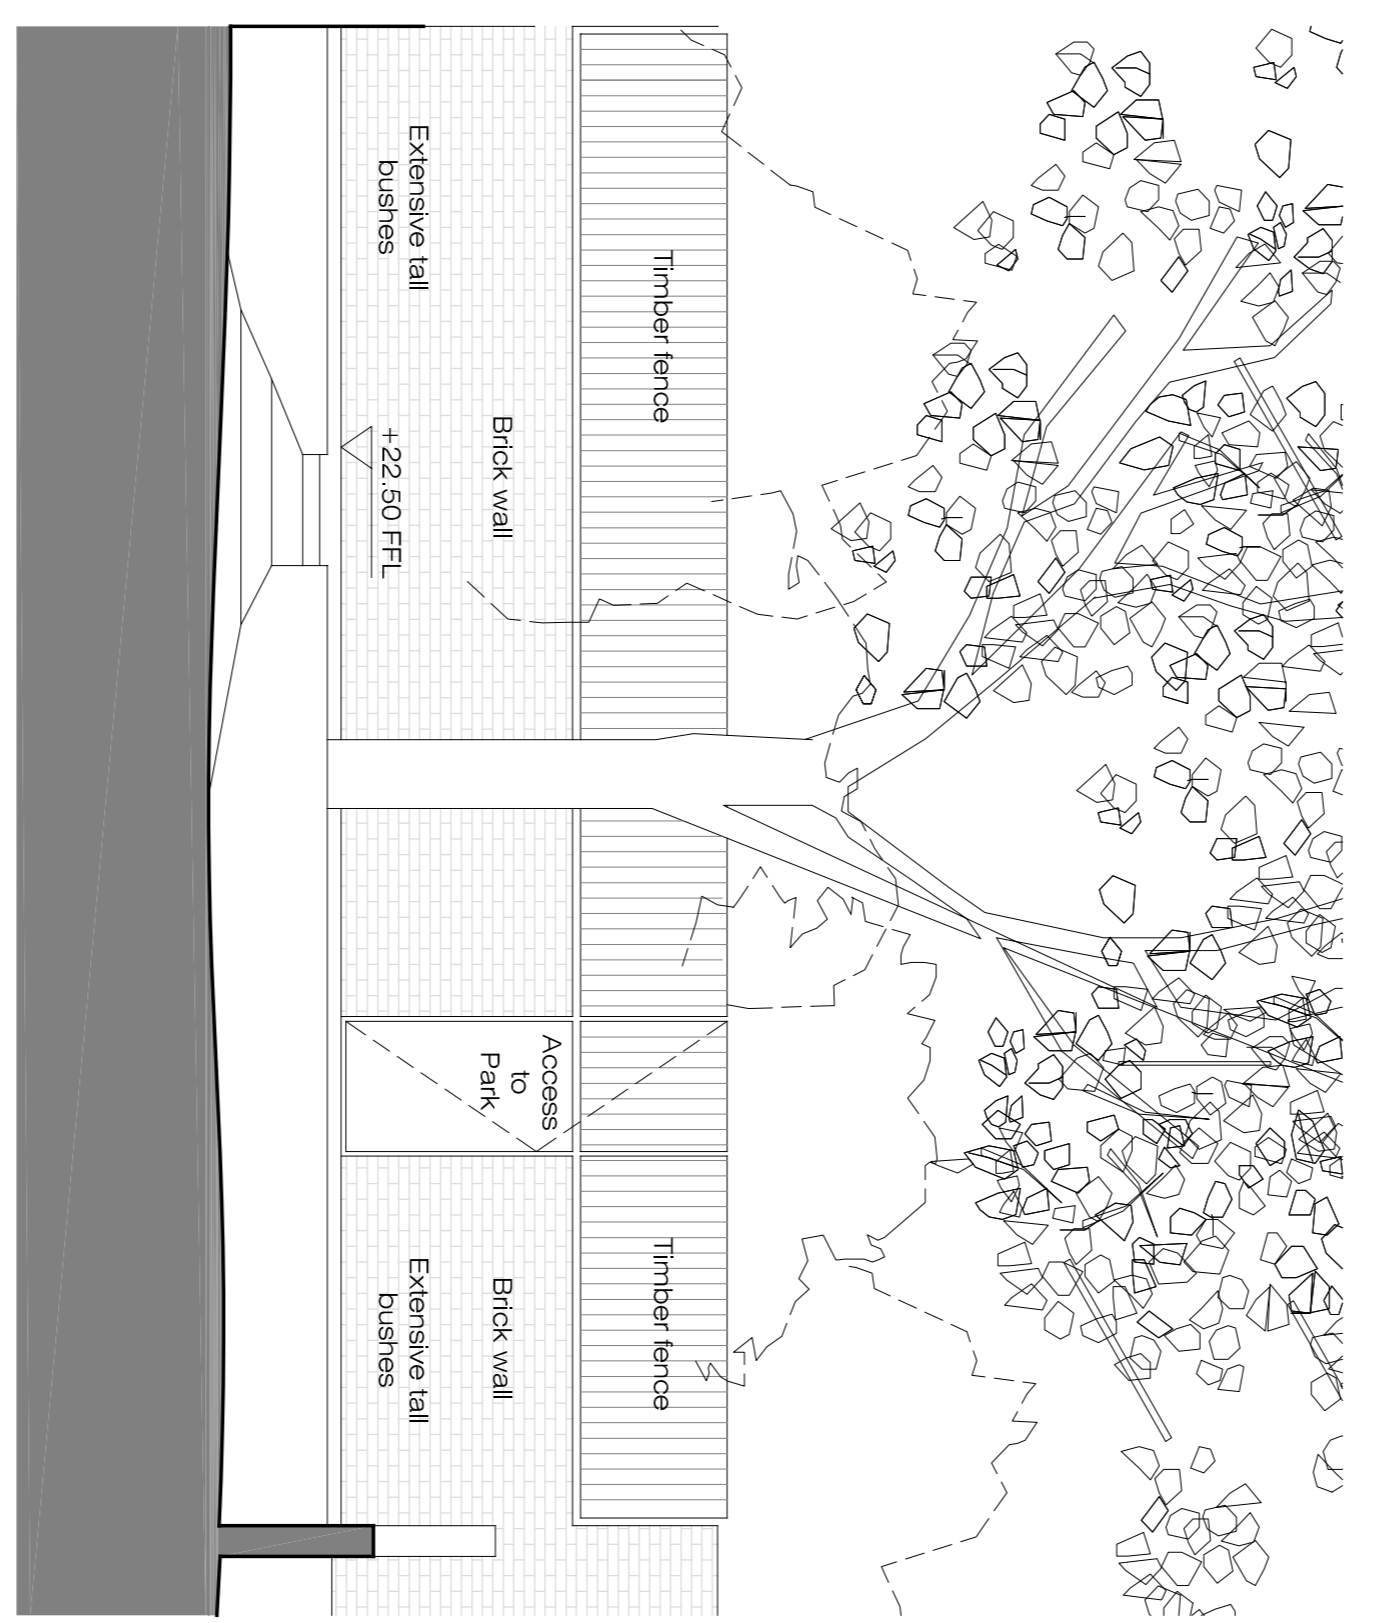



EXISTING GARDEN NORTH ELEVATION  
EXP-01  
SCALE 1:100@A3

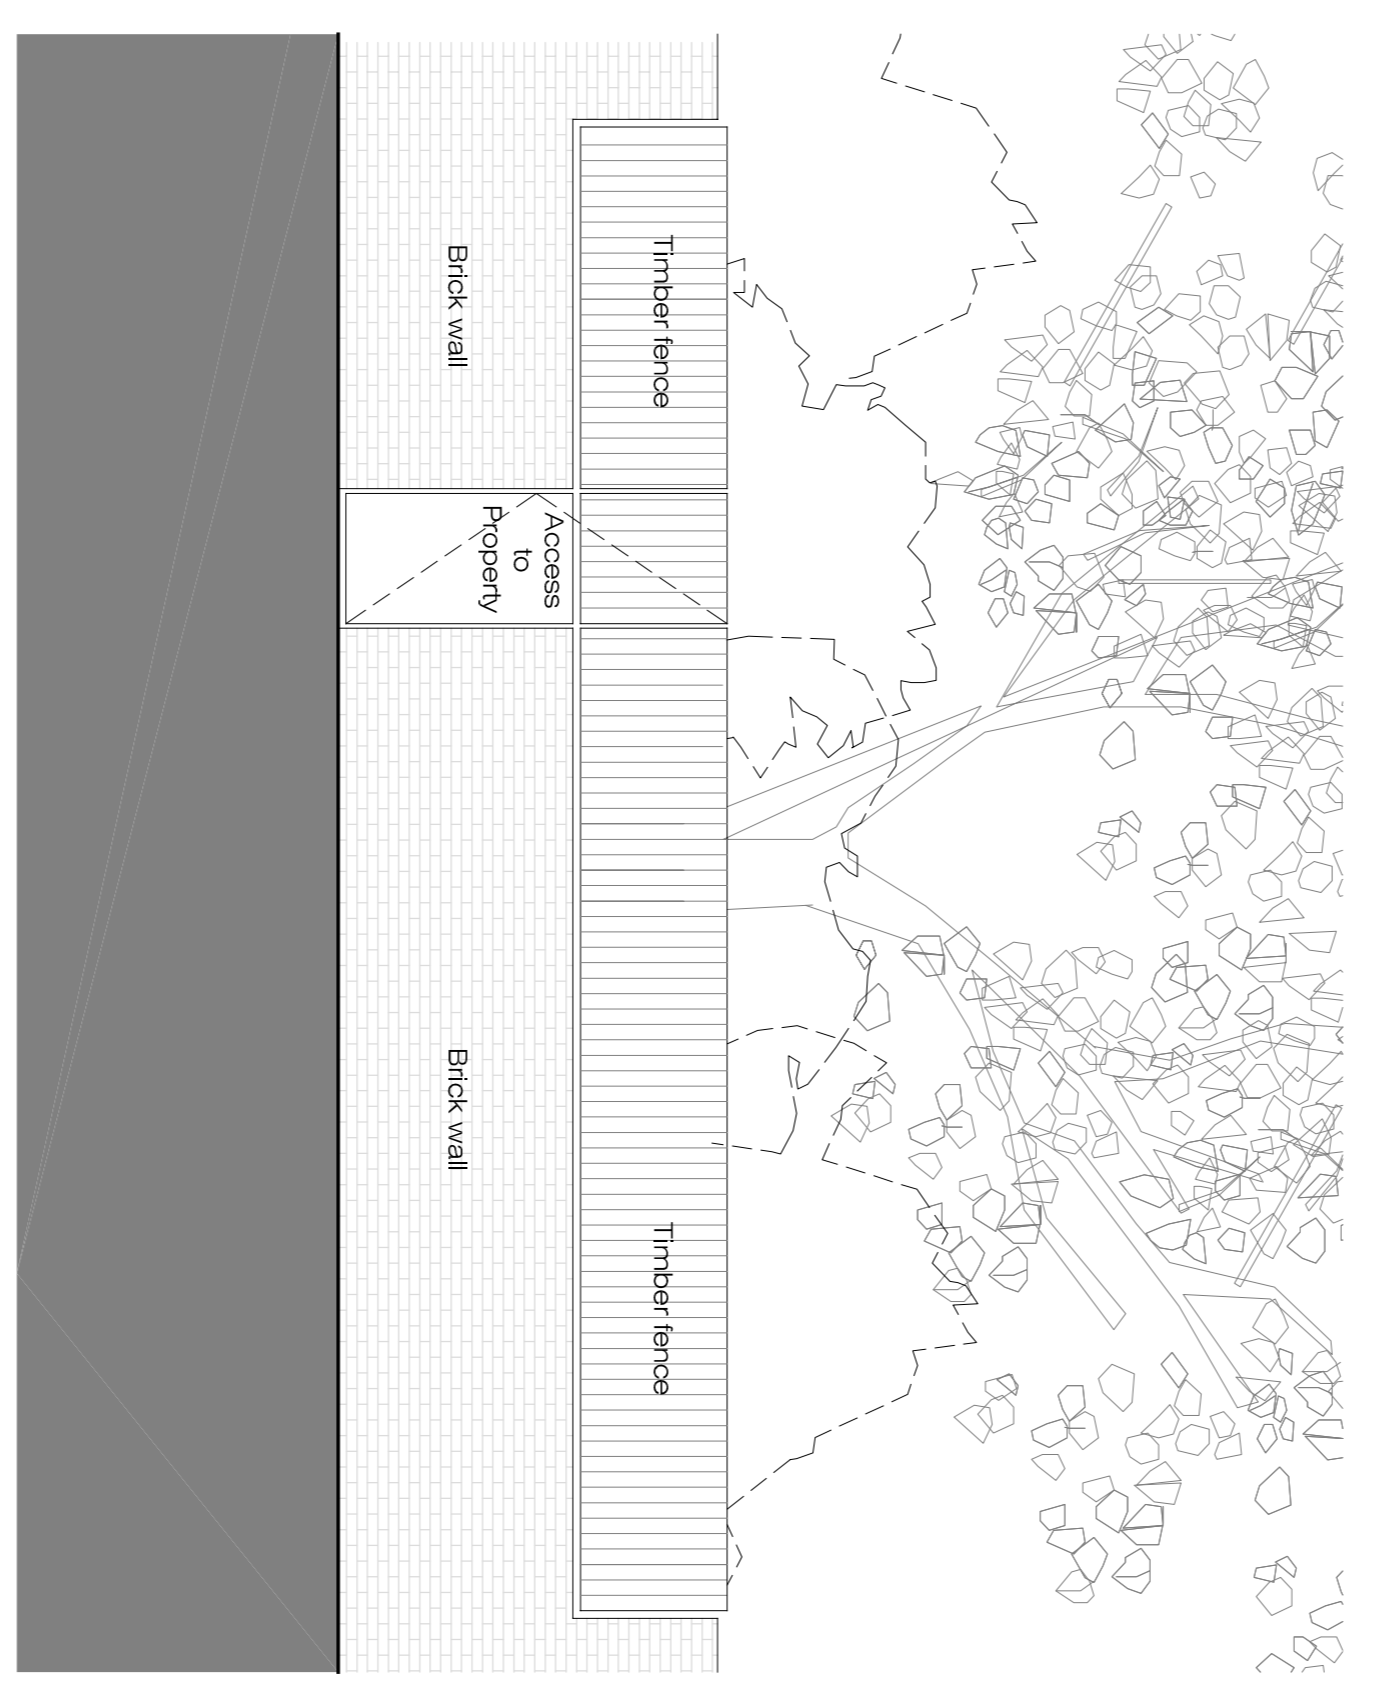

EXISTING GARDEN SOUTH ELEVATION  
EXP-01  
SCALE 1:100@A3

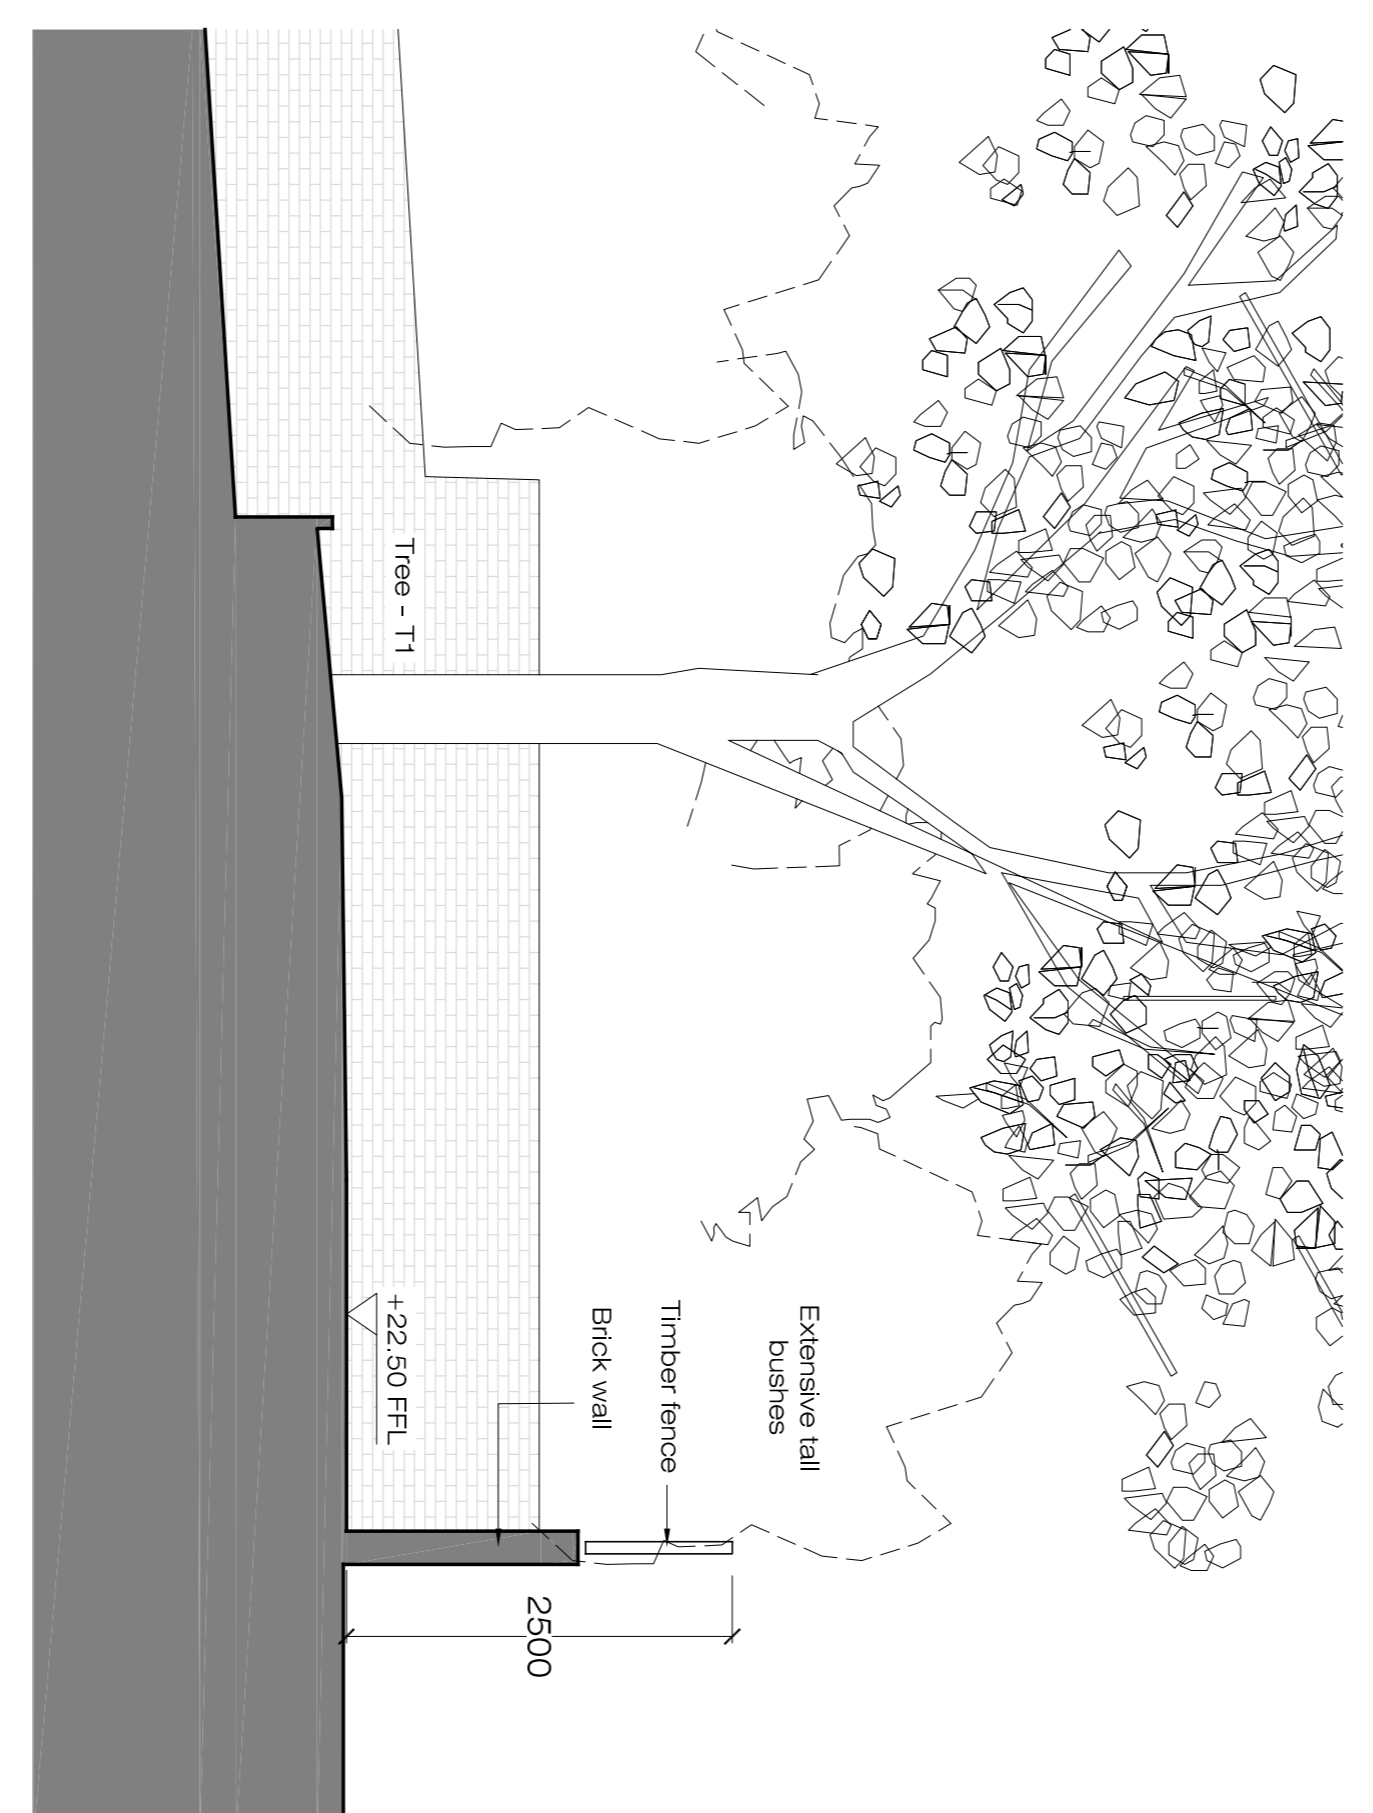

EXISTING GARDEN SECTION A-A  
EXP-01  
SCALE 1:100@A3

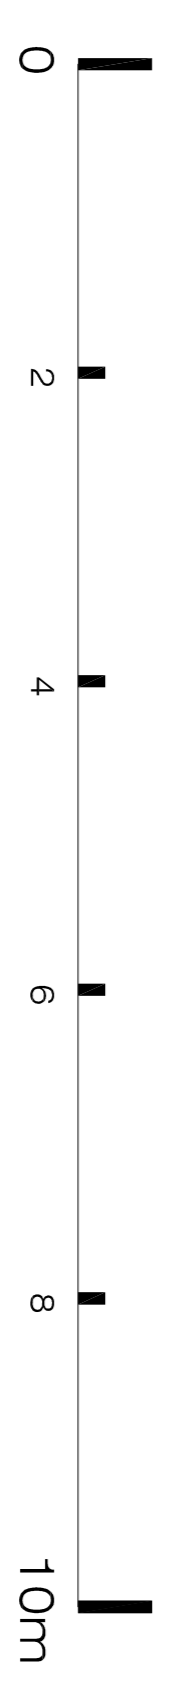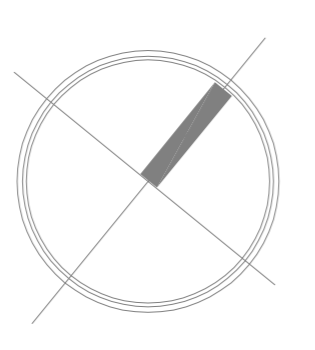

ARCHITECTURE  
Ground Floor Office  
33 Belsize Lane  
London NW3 5AS  
Office: +44 (0) 207 431 9014  
s.sandler@xularchitecture.co.uk  
www.xularchitecture.co.uk

PLEASE NOTE:

1. ALL DIMENSIONS TO BE CHECKED ON SITE BEFORE FABRICATION.
2. CONTRACTOR TO REFER TO ENGINEERS DRAWINGS BEFORE PROCEEDING WITH WORKS.
3. ALL DRAWINGS AND DESIGNS ARE COVERED BY DESIGN RIGHT (INTELLECTUAL PROPERTY), AND MAY NOT BE DISTRIBUTED, COPIED OR ISSUED WITHOUT WRITTEN PERMISSION OF THE ARCHITECT.
4. ALL DESIGN CONCEPTS ARE THE SOLE PROPERTY OF THE ARCHITECT AND NO ADAPTATIONS, REPRODUCTIONS OR COPIES MAY BE MADE WITHOUT WRITTEN PERMISSION OF THE ARCHITECT.
5. THESE DRAWINGS ARE SUBJECT TO ANY VARIATION REQUIRED OR RECOMMENDATION BY ANY STATUTORY AUTHORITY, OR FOR THE BETTER CARRYING OUT OF THE WORKS.
6. SAMPLES TO BE PROVIDED BY CONTRACTOR FOR THE ARCHITECT APPROVAL.
7. ALL FINISHES TO ARCHITECT SATISFACTION.
8. ALL DRAWINGS TO BE APPROVED BY THE ARCHITECT BEFORE CONSTRUCTION.

ADDITIONAL NOTES:

REVISIONS

No	Date	Description Issue For	Issue By
00	17/07/15	Information	CC
01	24/08/15	Information	CC

Client PRIVATE CLIENT

Project	13 Elsworthy Road NW3 3DS	Dwg. No.	EXP-01	Rev.	01
Title	EXISTING GARDEN PLAN, ELEVATIONS & SECTION A-A				
Scale	1:100@A3	Drawn	CC	Project Number	14 36
Date	24/08/15	Checked	SS		