


SP Existing Site Plan 
 Scale: 1:250 @A2, 1:500 @A4

 



FOR PLANNING


REVISION		
no.	date	comment

15123_COM_RAO
 29 Compayne Gardens
 London
 NW6 3DD


title	Existing Site Plan	rev.	-
no.	100	paper	a2, a4
scale	1:250 at A2, 1:500 at A4	by	fs
date	12.10.2015		

  Viewport Studio 

84 Great Suffolk Street
 London SE1 0BE
 United Kingdom
 viewportstudio.co.uk
 +44(0)20 7033 8763

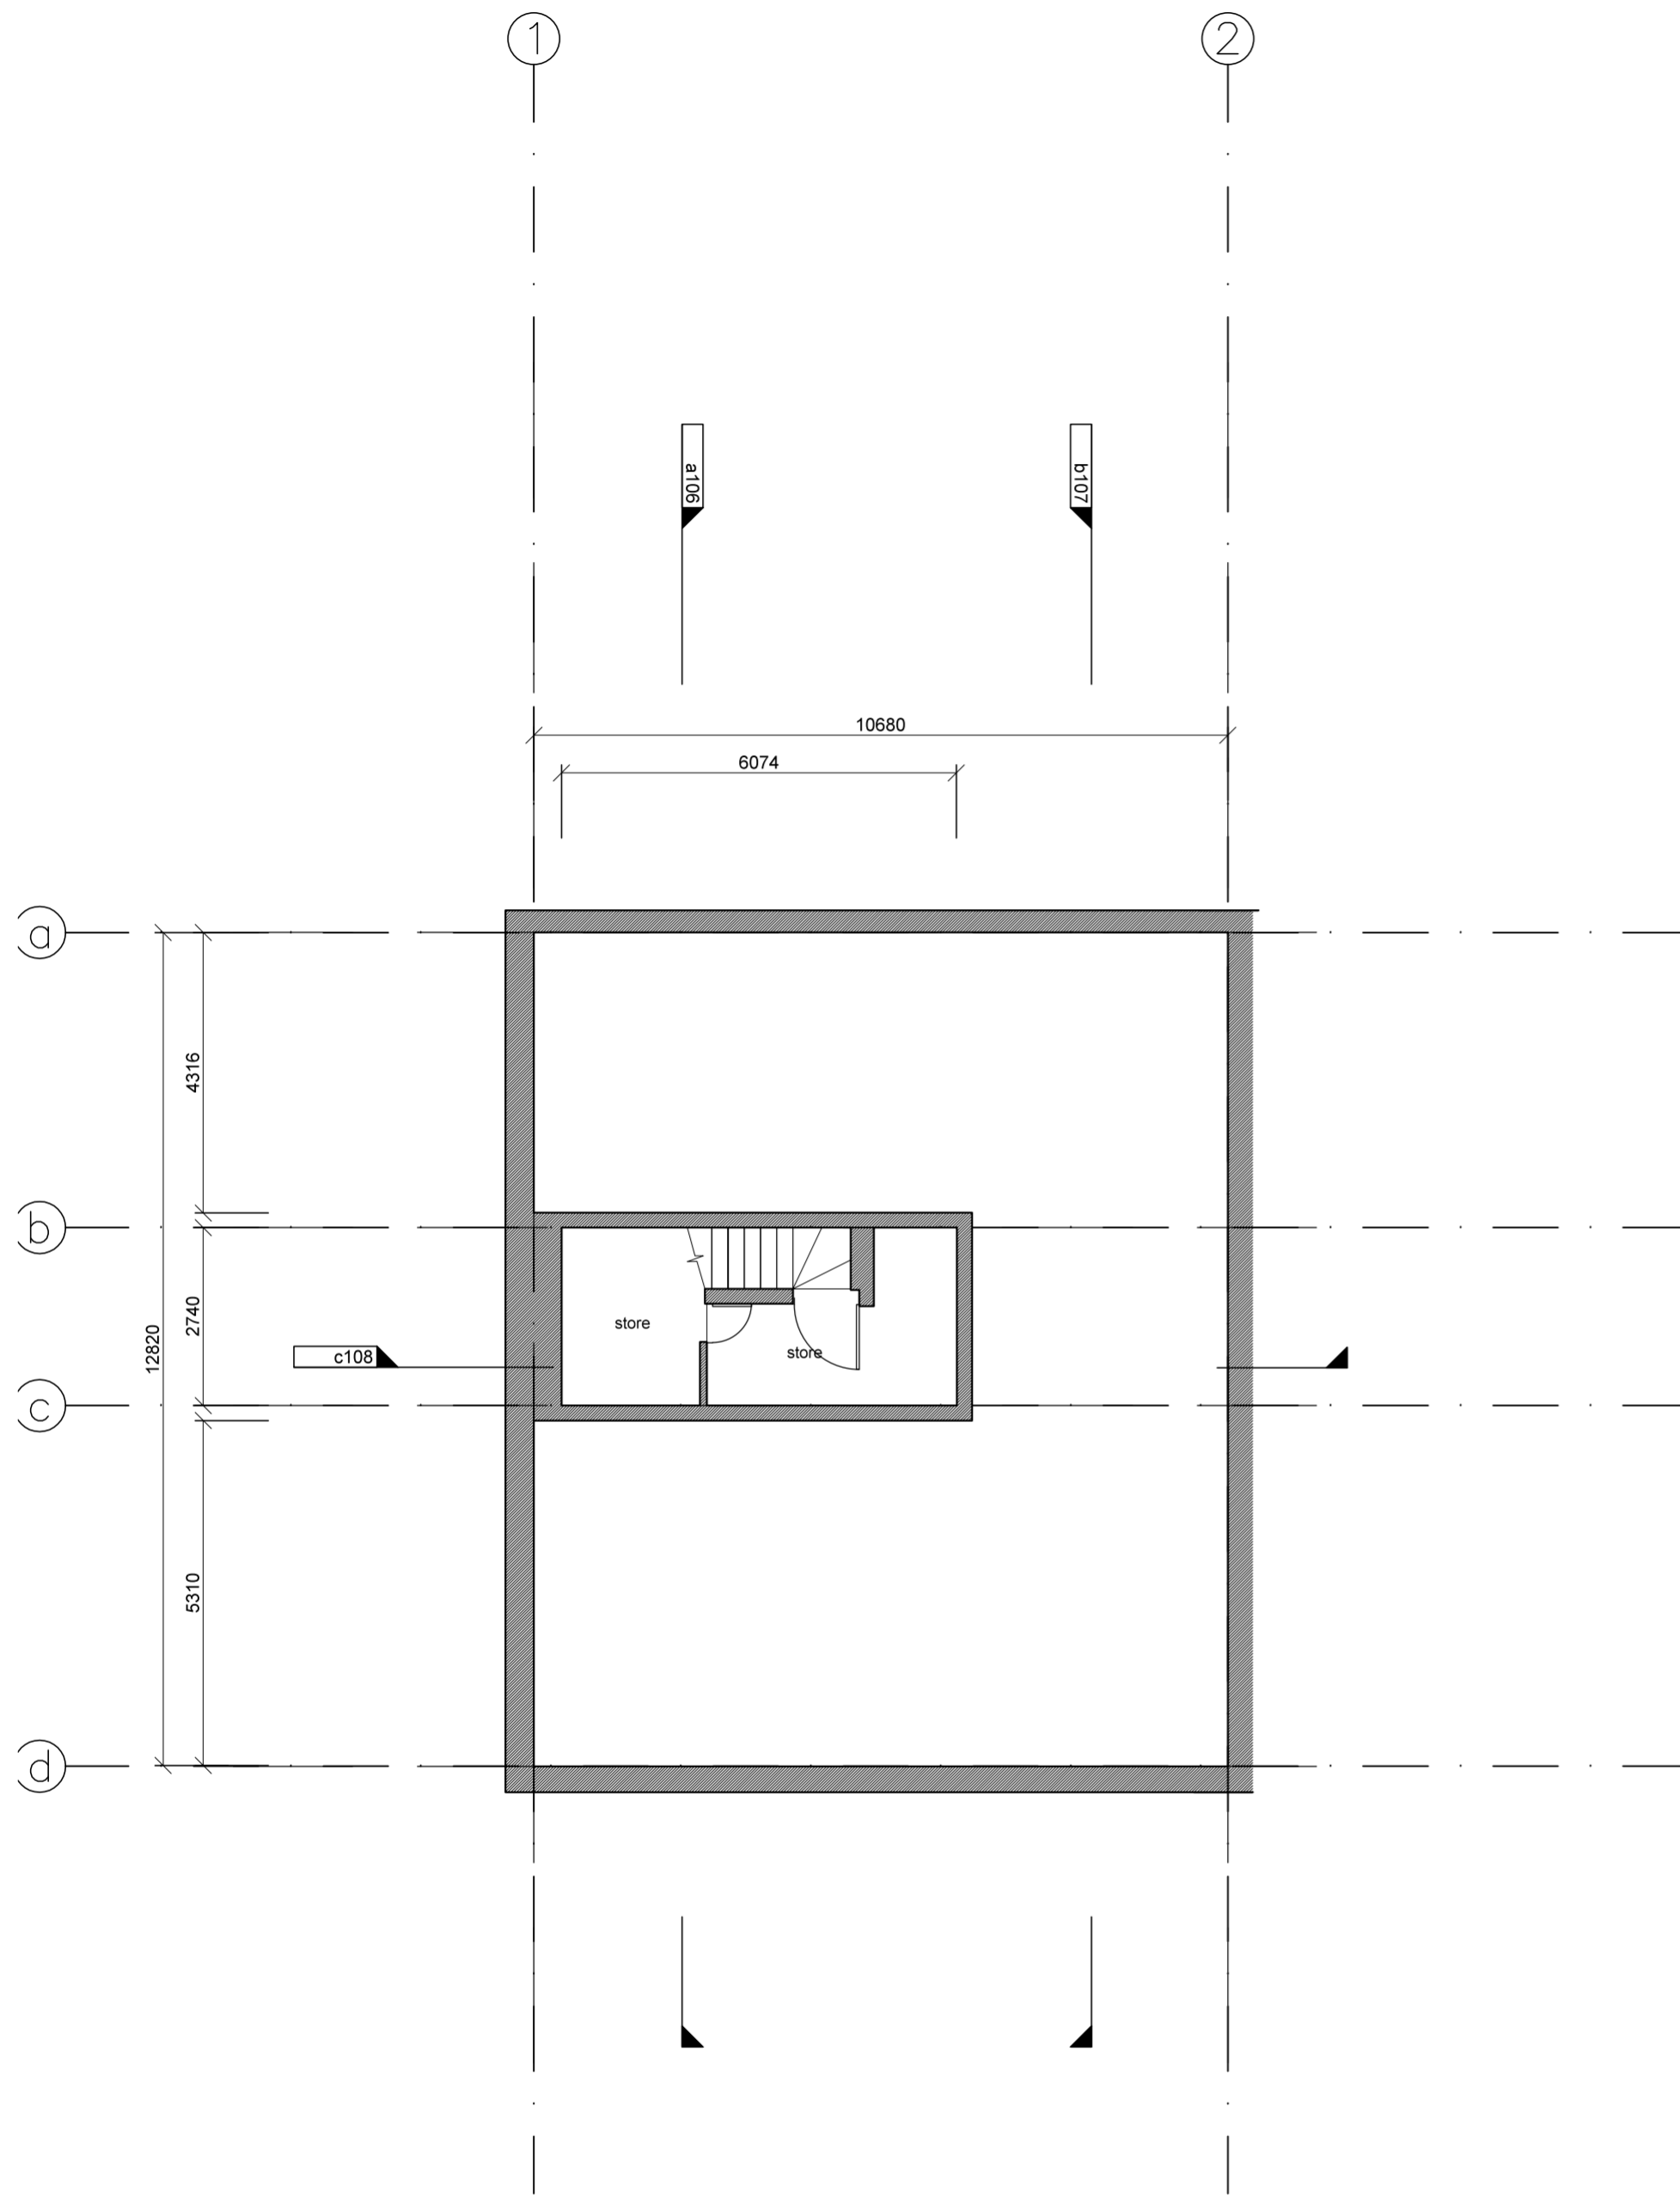

B Basement Plan
Scale: 1:100 @A2, 1:200 @A4

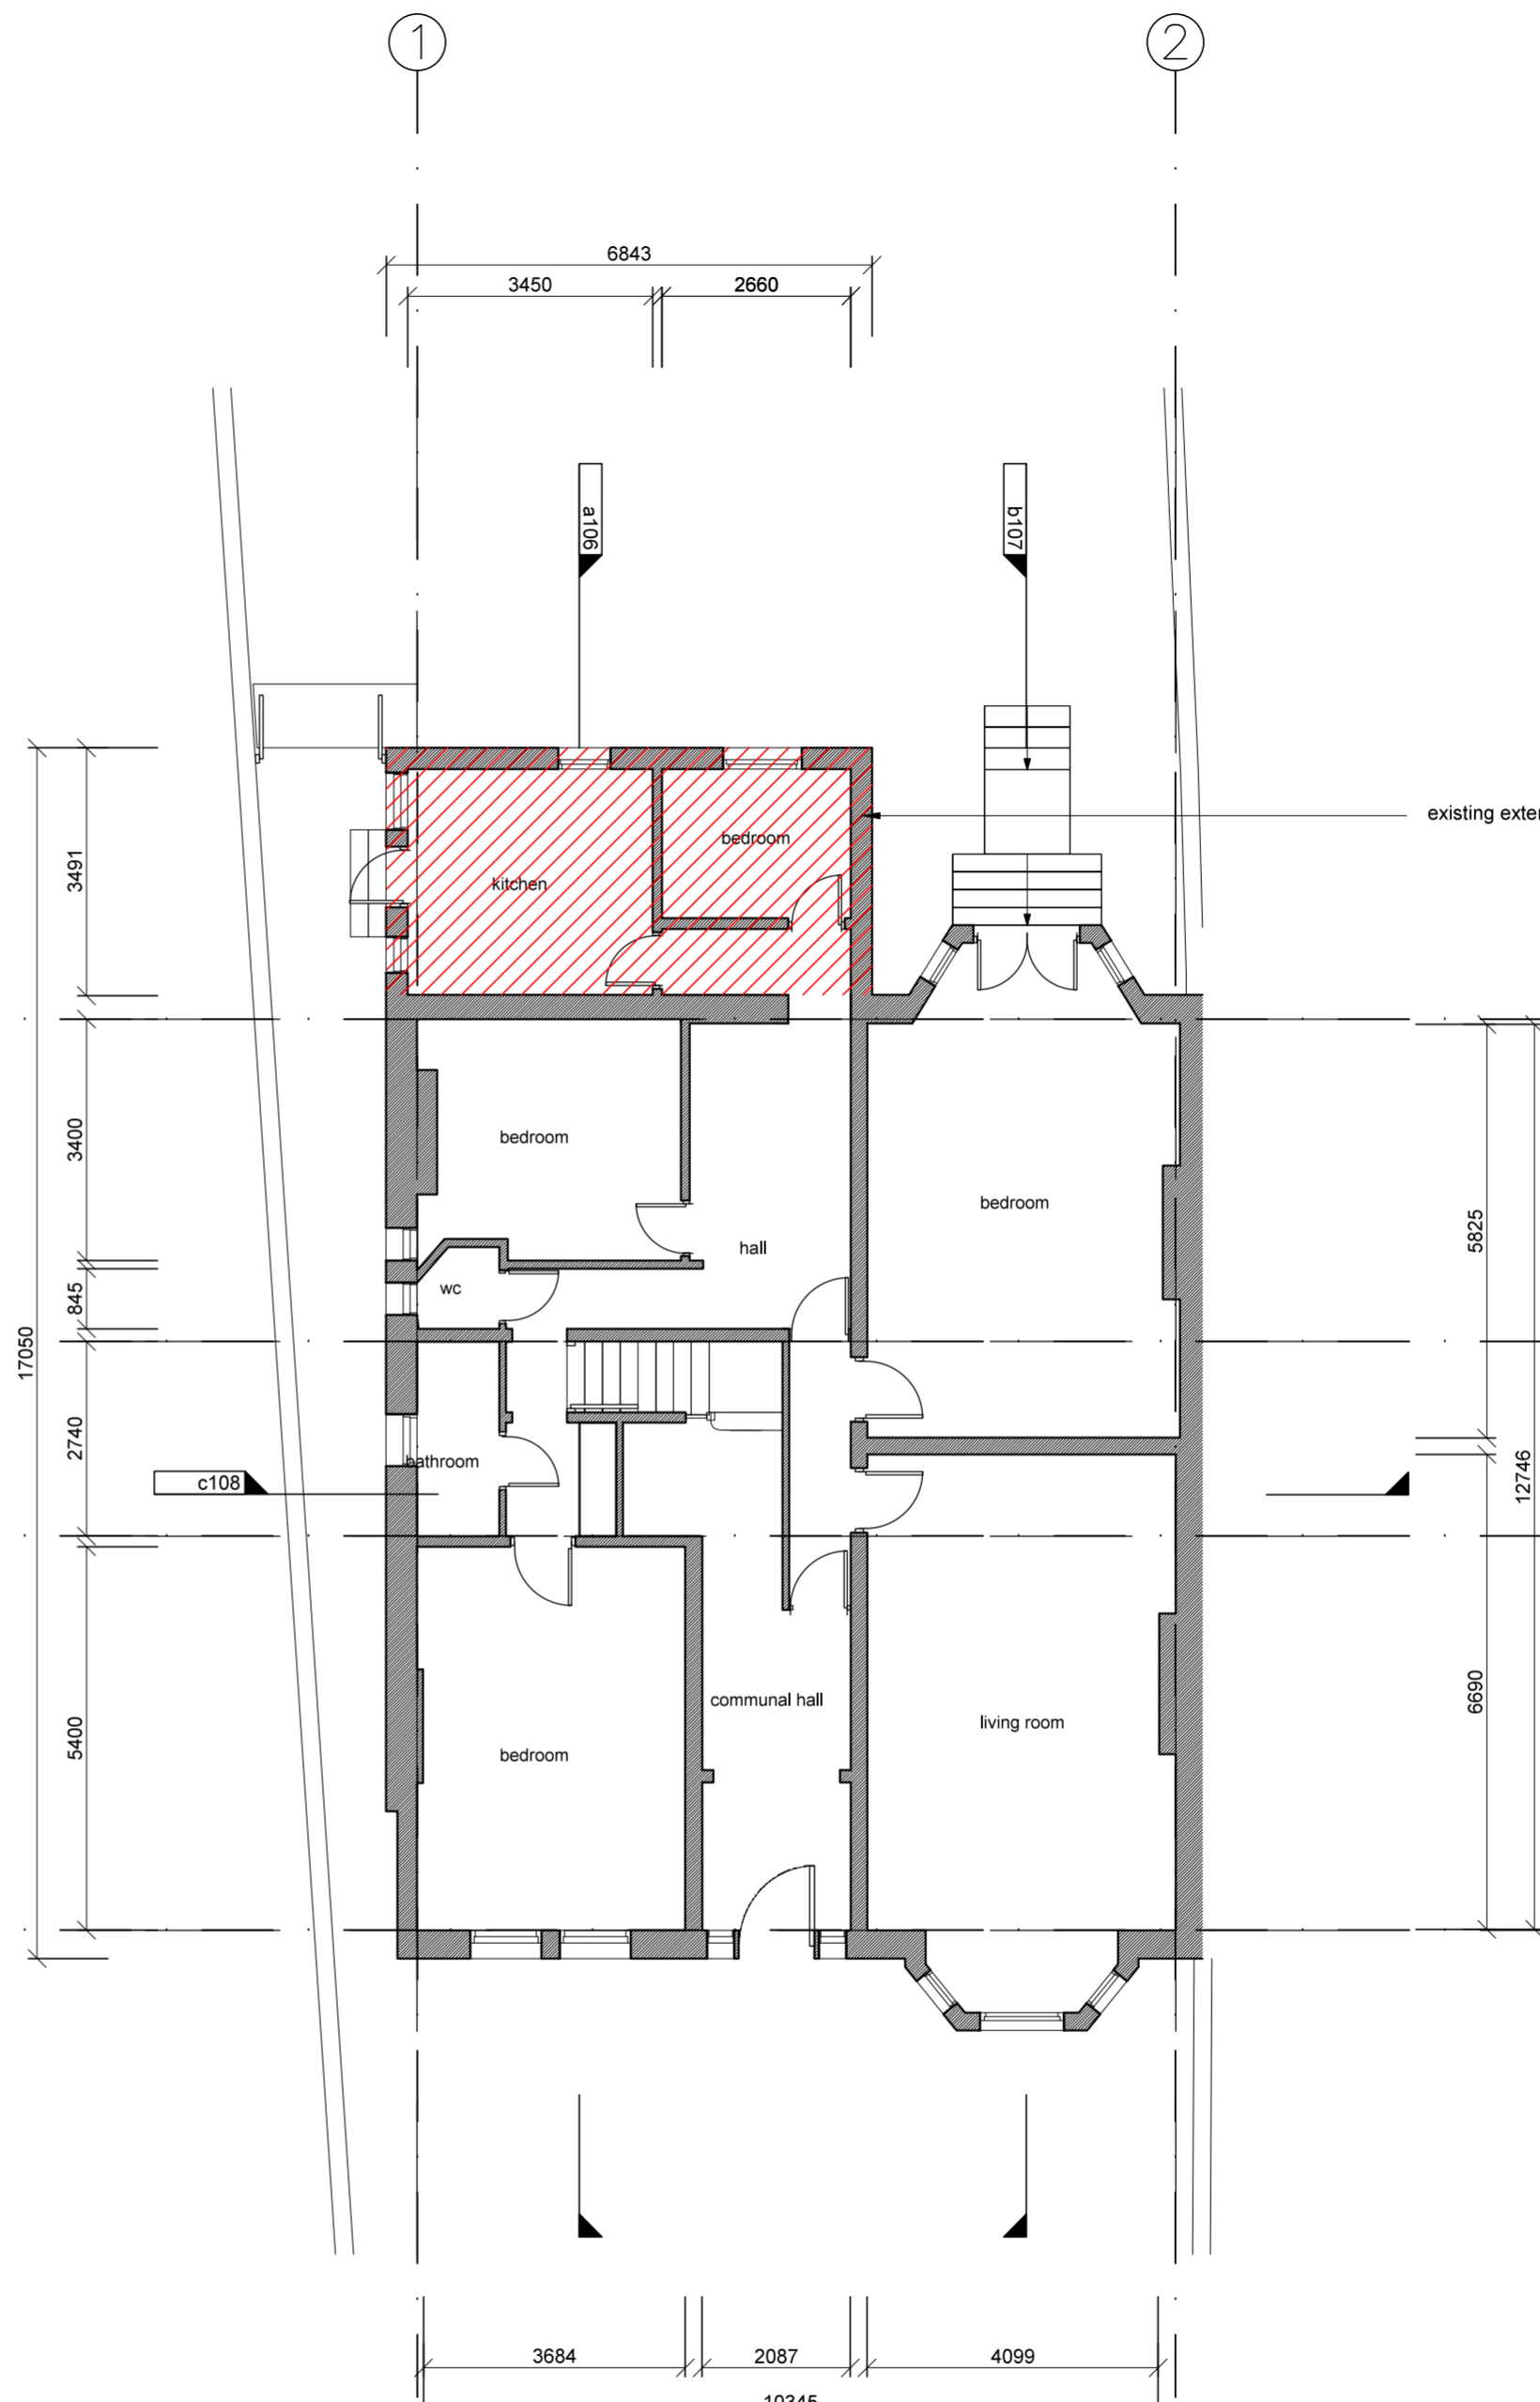

GF Ground Floor Plan
Scale: 1:100 @A2, 1:200 @A4

FOR PLANNING


REVISION		
no.	date	comment


15123_COM_RAO
29 Compayne Gardens
London
NW6 3DD

title Existing Basement and Ground Floor Plans
no. 101 rev. -
scale 1:100 at A2, 1:200 at A4 paper a2, a4
date 12.10.2015 by fs

Viewport Studio

84 Great Suffolk Street
London SE1 0BE
United Kingdom
viewportstudio.co.uk
+44(0)20 7033 8763

 

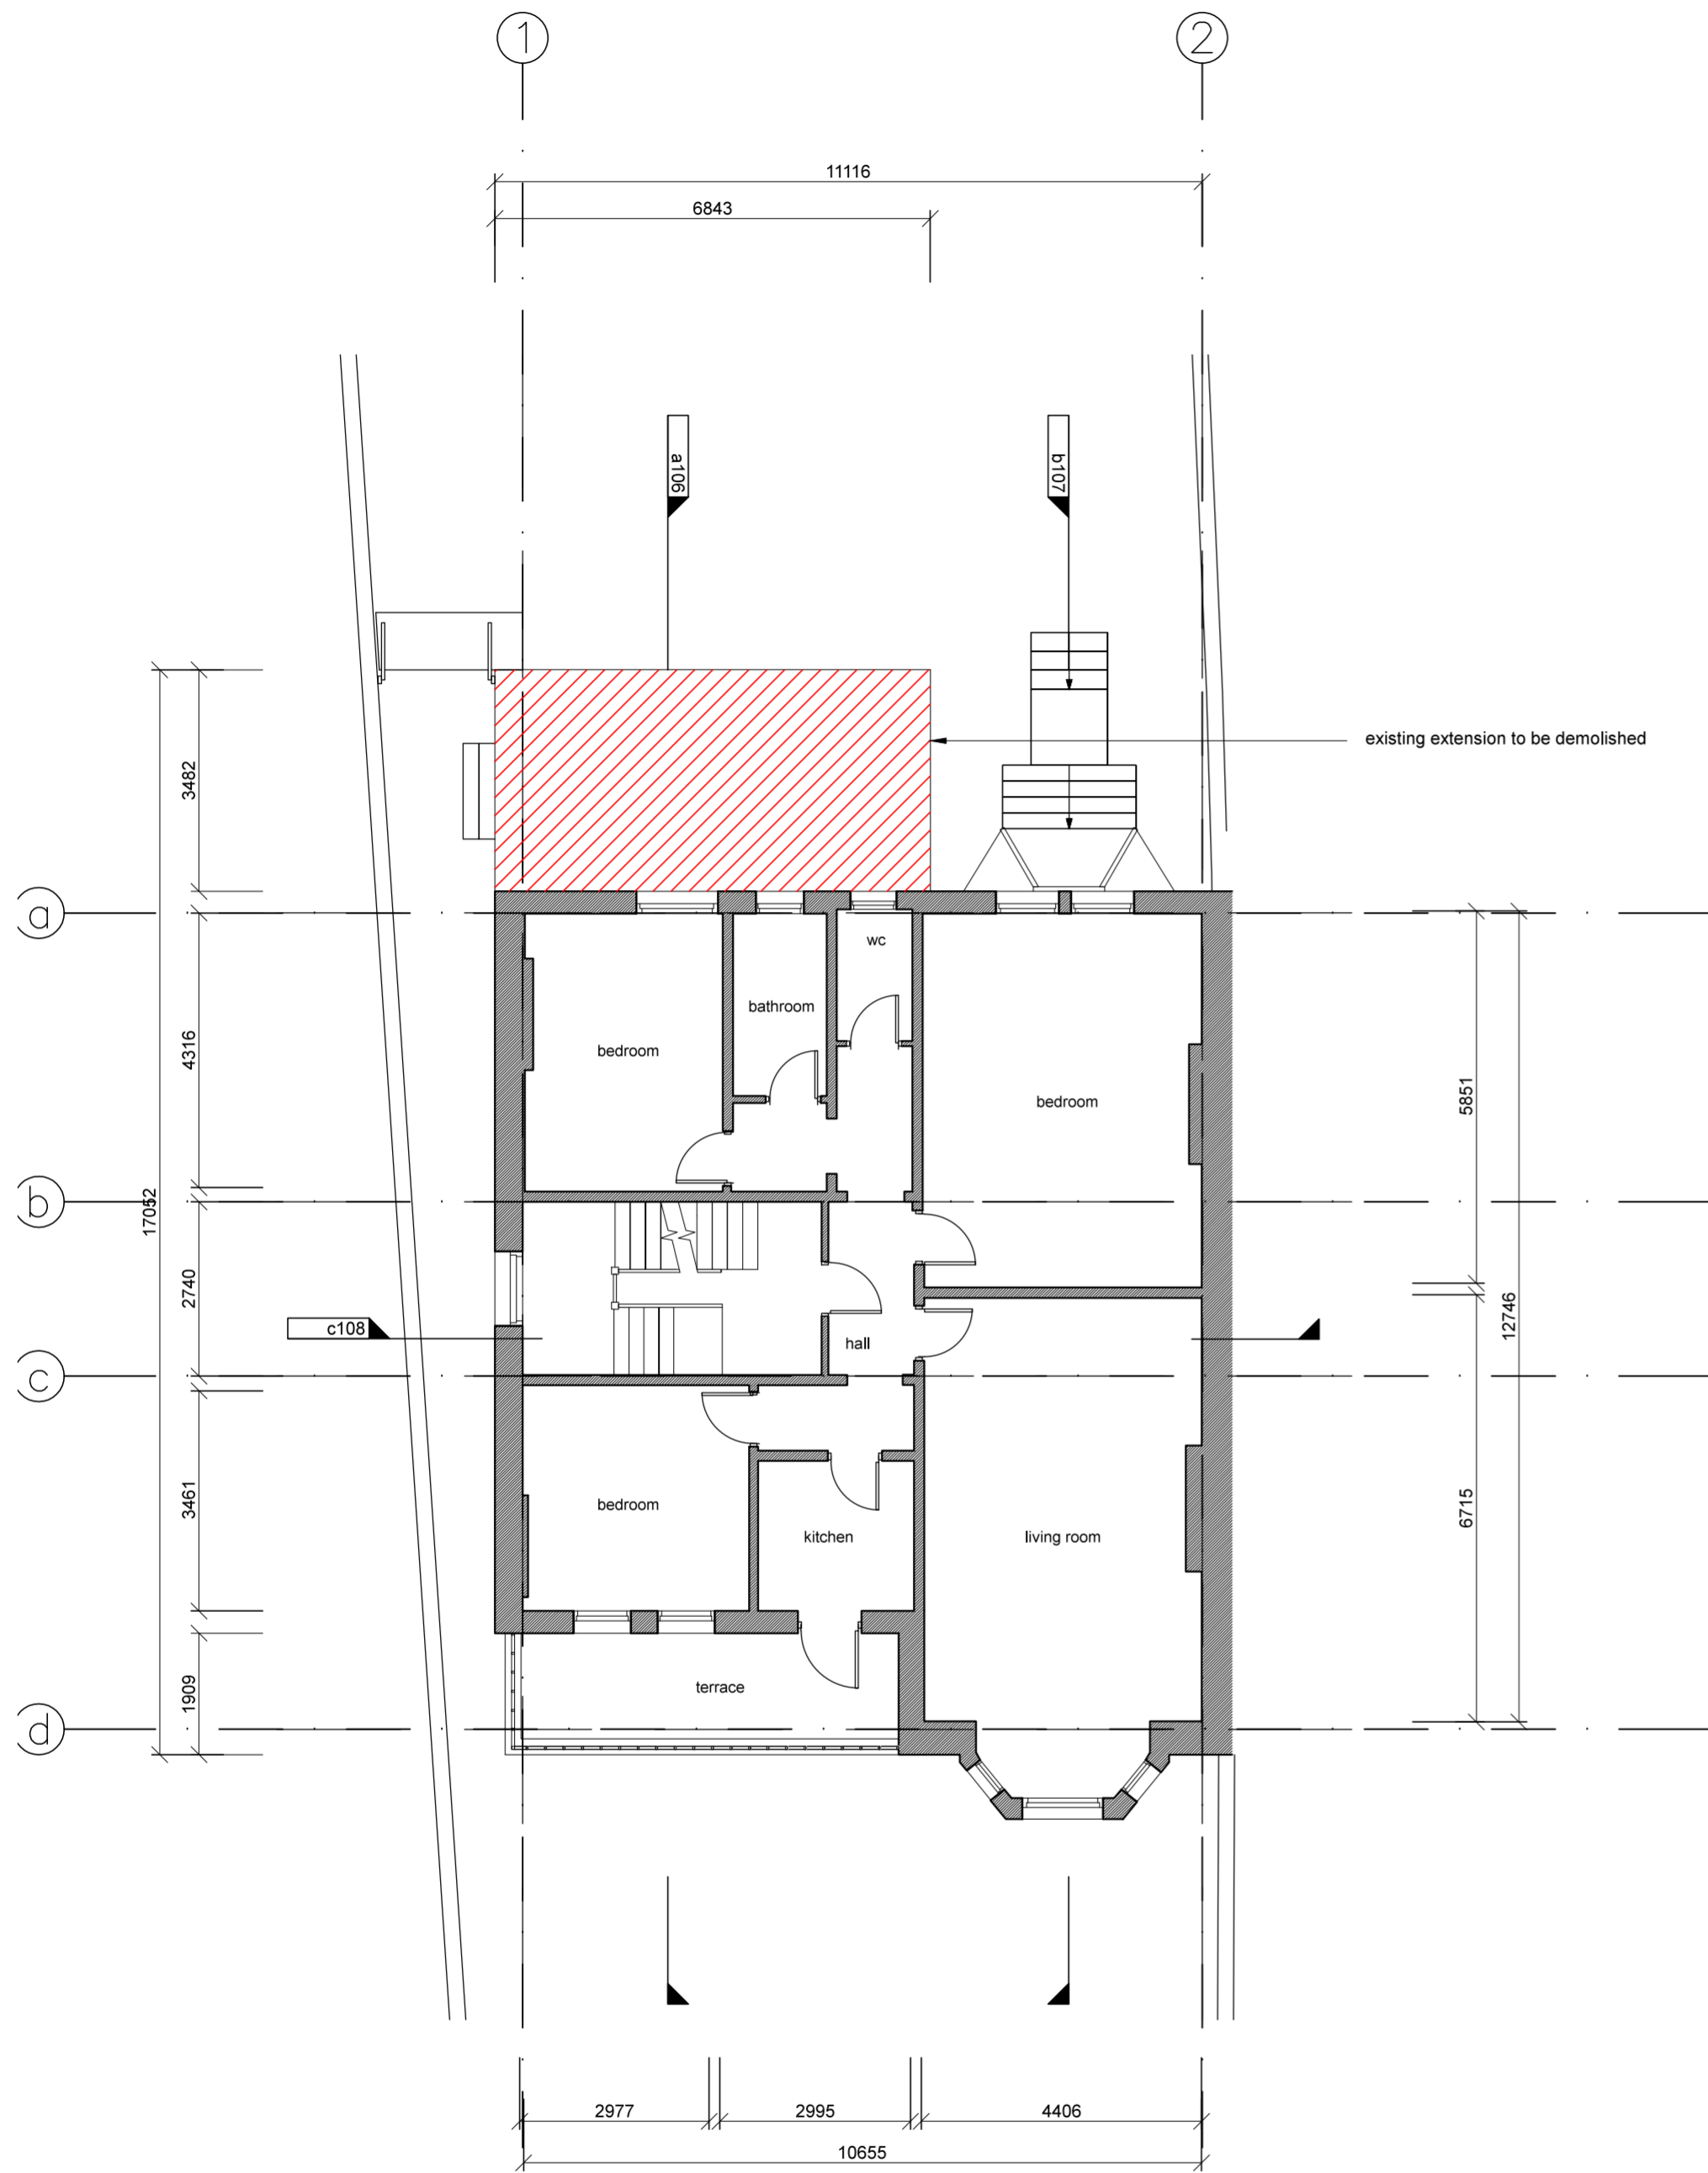

FOR PLANNING

REVISION		
no.	date	comment

15123_COM_RAO
 29 Compayne Gardens
 London
 NW6 3DD

title	Existing First Floor Plan	rev.	-
no.	102	paper	a2, a4
scale	1:100 at A2, 1:200 at A4	by	fs
date	12.10.2015		


Viewport Studio

84 Great Suffolk Street
 London SE1 0BE
 United Kingdom
 viewportstudio.co.uk
 +44(0)20 7033 8763

DO NOT SCALE all dimensions in millimeters © VPS 2015

FF First Floor Plan

Scale: 1:100 @A2, 1:200 @A4

 



existing extension to be demolished


FOR PLANNING


REVISION		
no.	date	comment

15123_COM_RAO		
29 Compayne Gardens		
London		
NW6 3DD		
title	Existing Front and Rear Elevations	
no.	104	rev. -
scale	1:100 at A2, 1:200 at A4	paper a2, a4
date	12.10.2015	by fs

FE Front Elevation
Scale: 1:100 @A2, 1:200 @A4

RE Rear Elevation
Scale: 1:100 @A2, 1:200 @A4

 

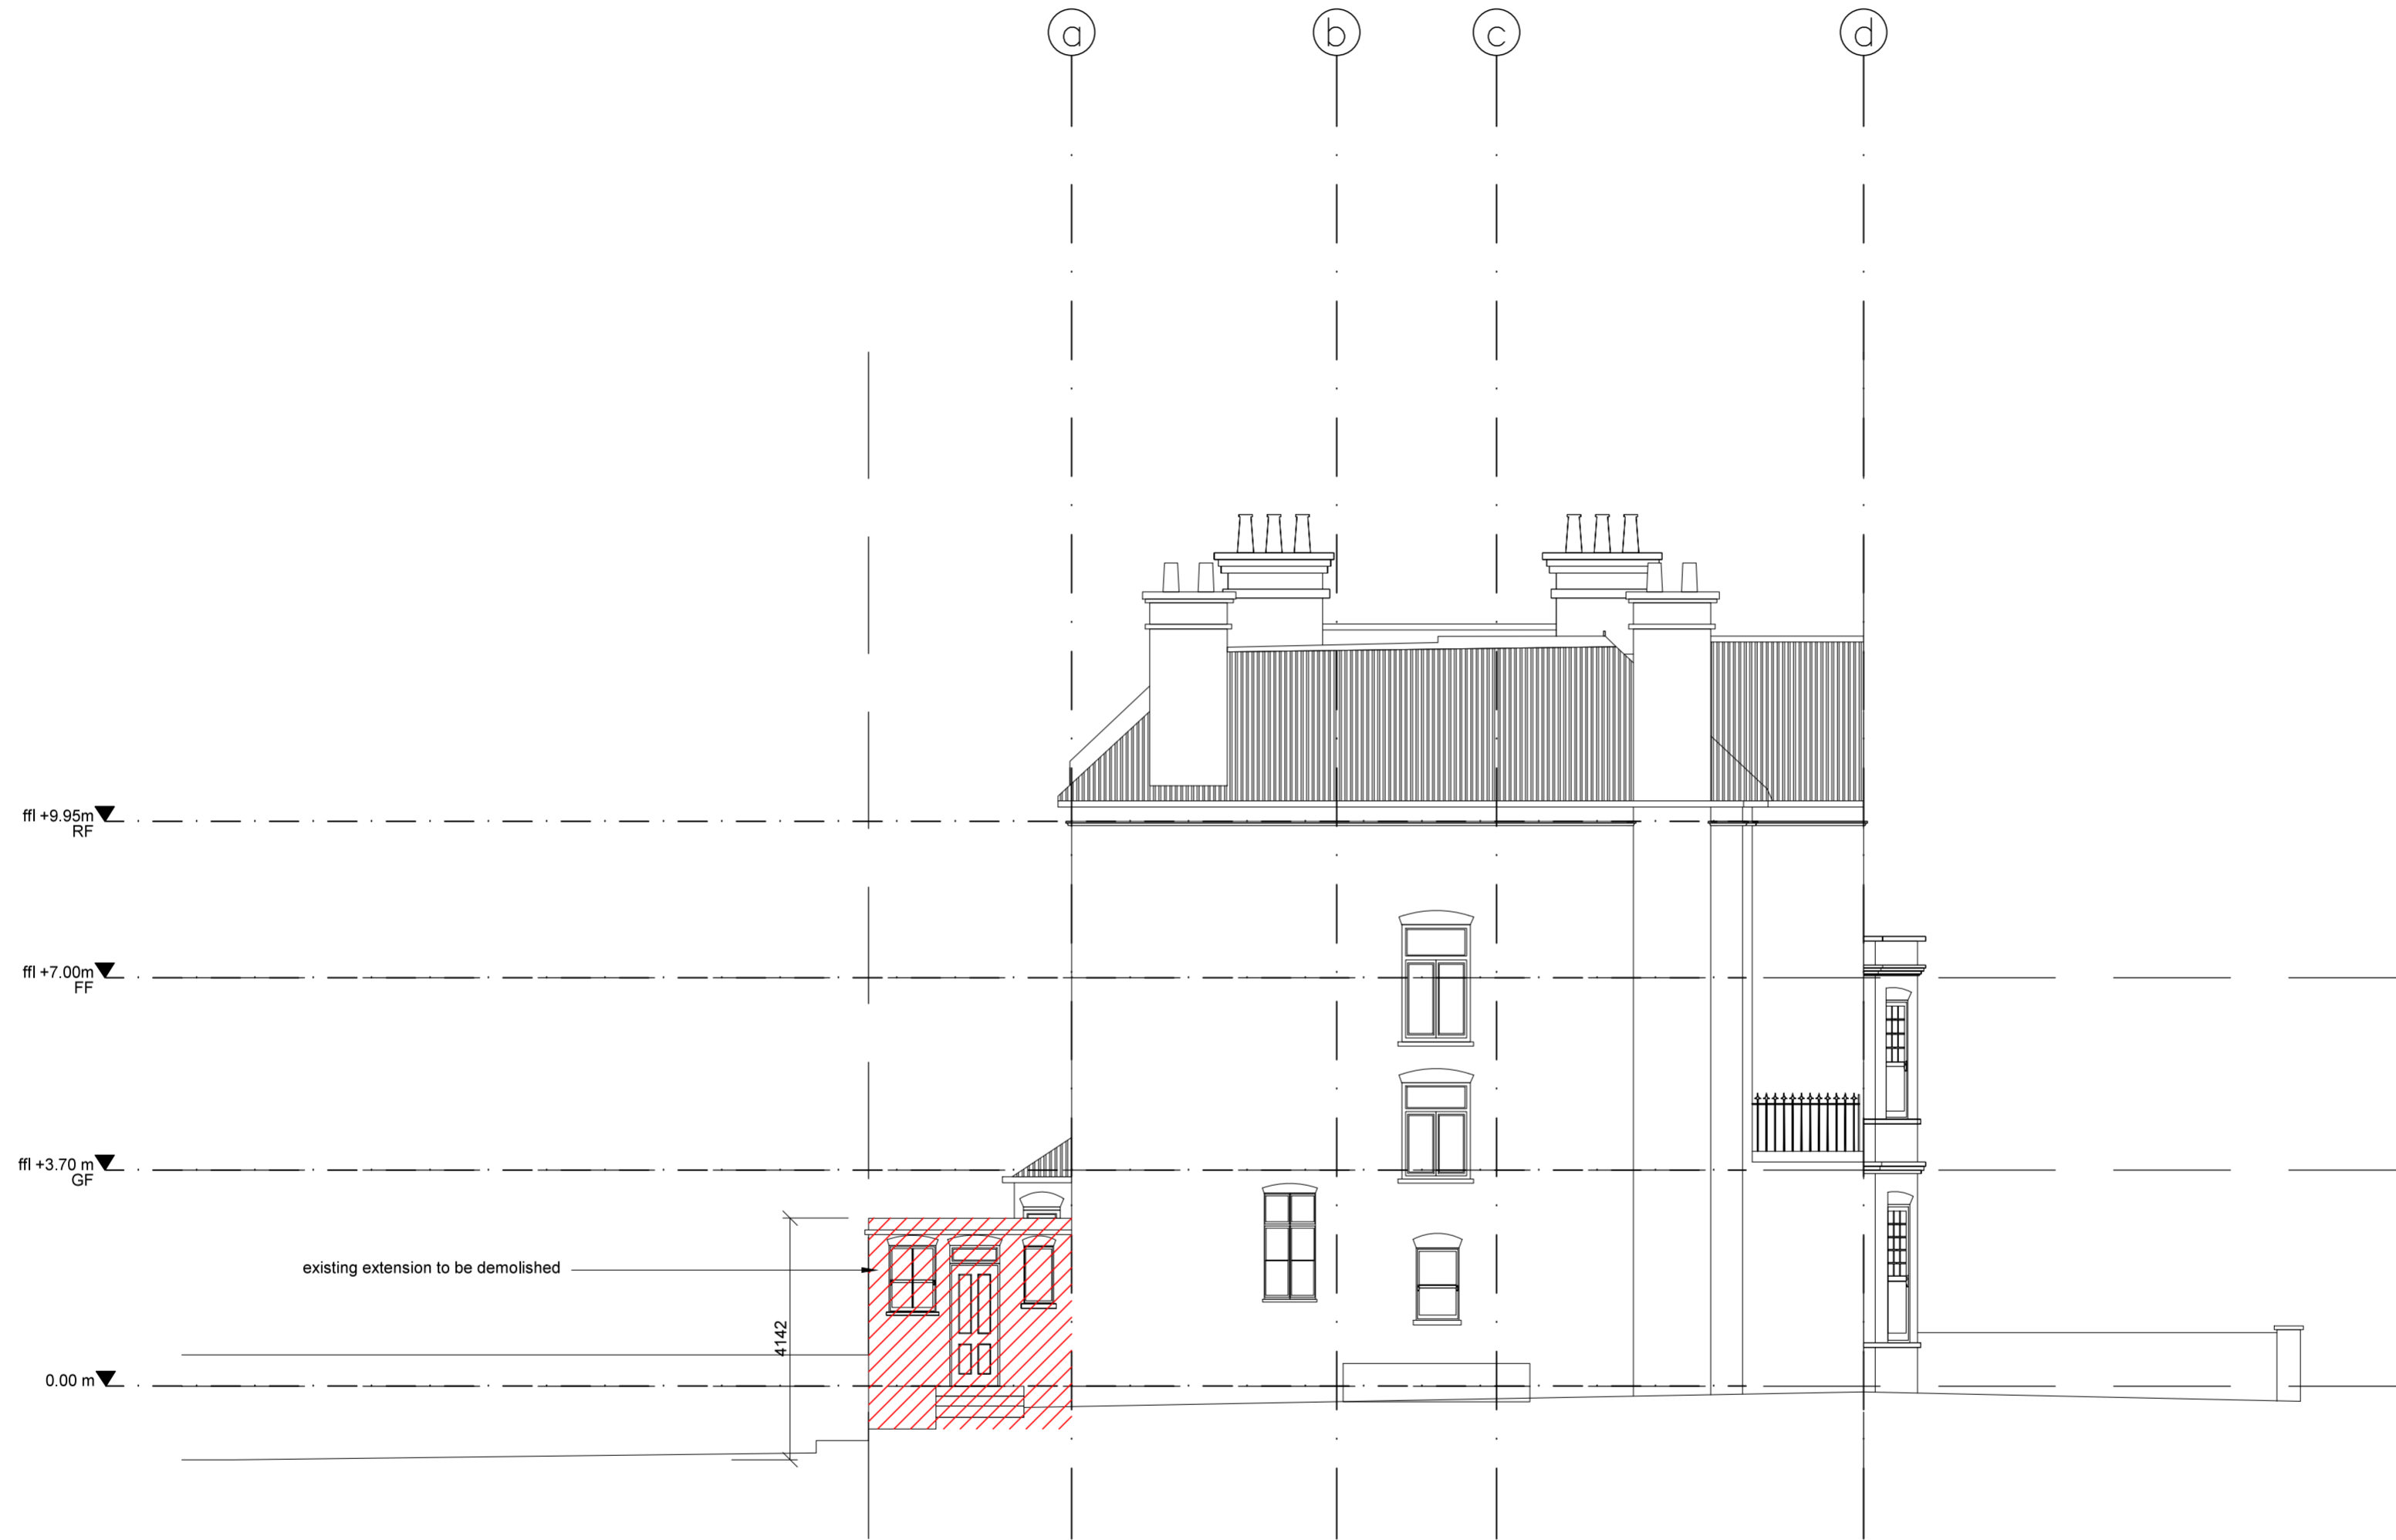


FOR PLANNING

REVISION		
no.	date	comment

15123_COM_RAO
 29 Compayne Gardens
 London
 NW6 3DD


title	Existing Side Elevation	rev.	-
no.	105	paper	a2, a4
scale	1:100 at A2, 1:200 at A4	by	fs
date	12.10.2015		

SE Side Elevation
 Scale: 1:100 @A2, 1:200 @A4

 


Viewport Studio

84 Great Suffolk Street
 London SE1 0BE
 United Kingdom
 viewportstudio.co.uk
 +44(0)20 7033 8763

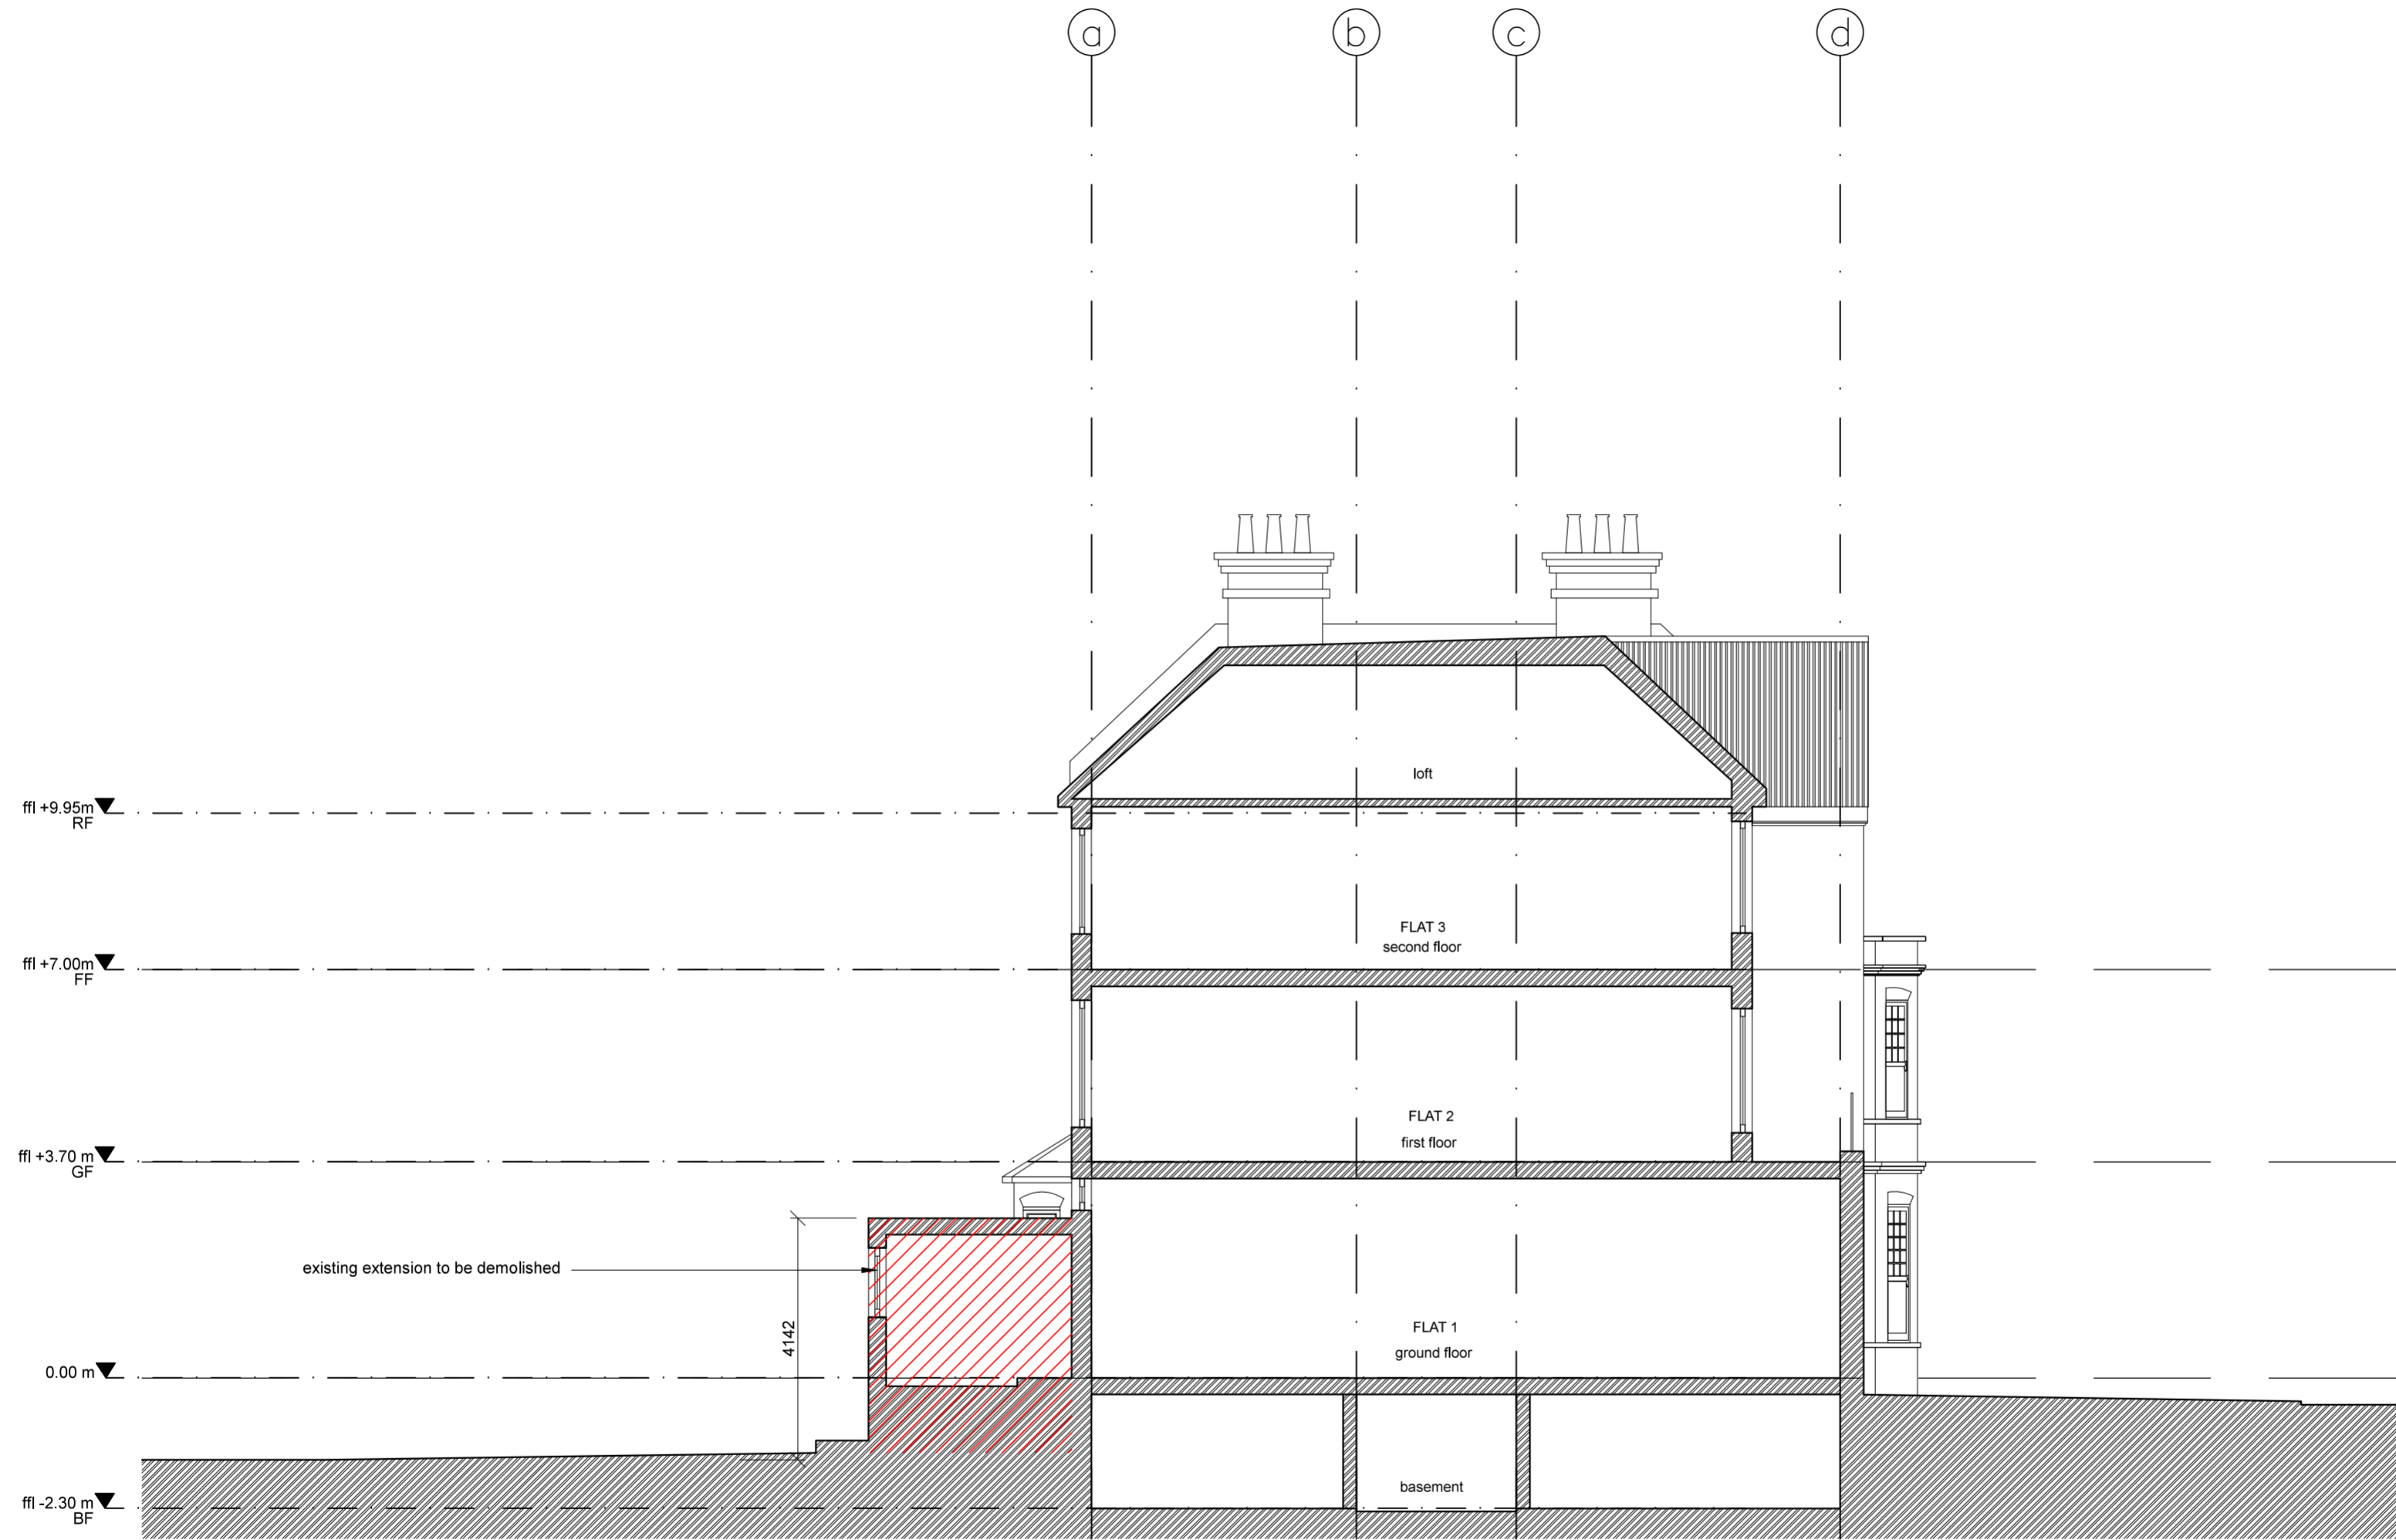

A Long Section A
 Scale: 1:100 @A2, 1:200 @A4

 


FOR PLANNING

REVISION		
no.	date	comment


15123_COM_RAO 29 Compayne Gardens London NW6 3DD		
title	Existing Side Elevation	rev. -
no.	105	paper a2, a4
scale	1:100 at A2, 1:200 at A4	by fs
date	12.10.2015	

Viewport Studio

84 Great Suffolk Street
 London SE1 0BE
 United Kingdom
 viewportstudio.co.uk
 +44(0)20 7033 8763

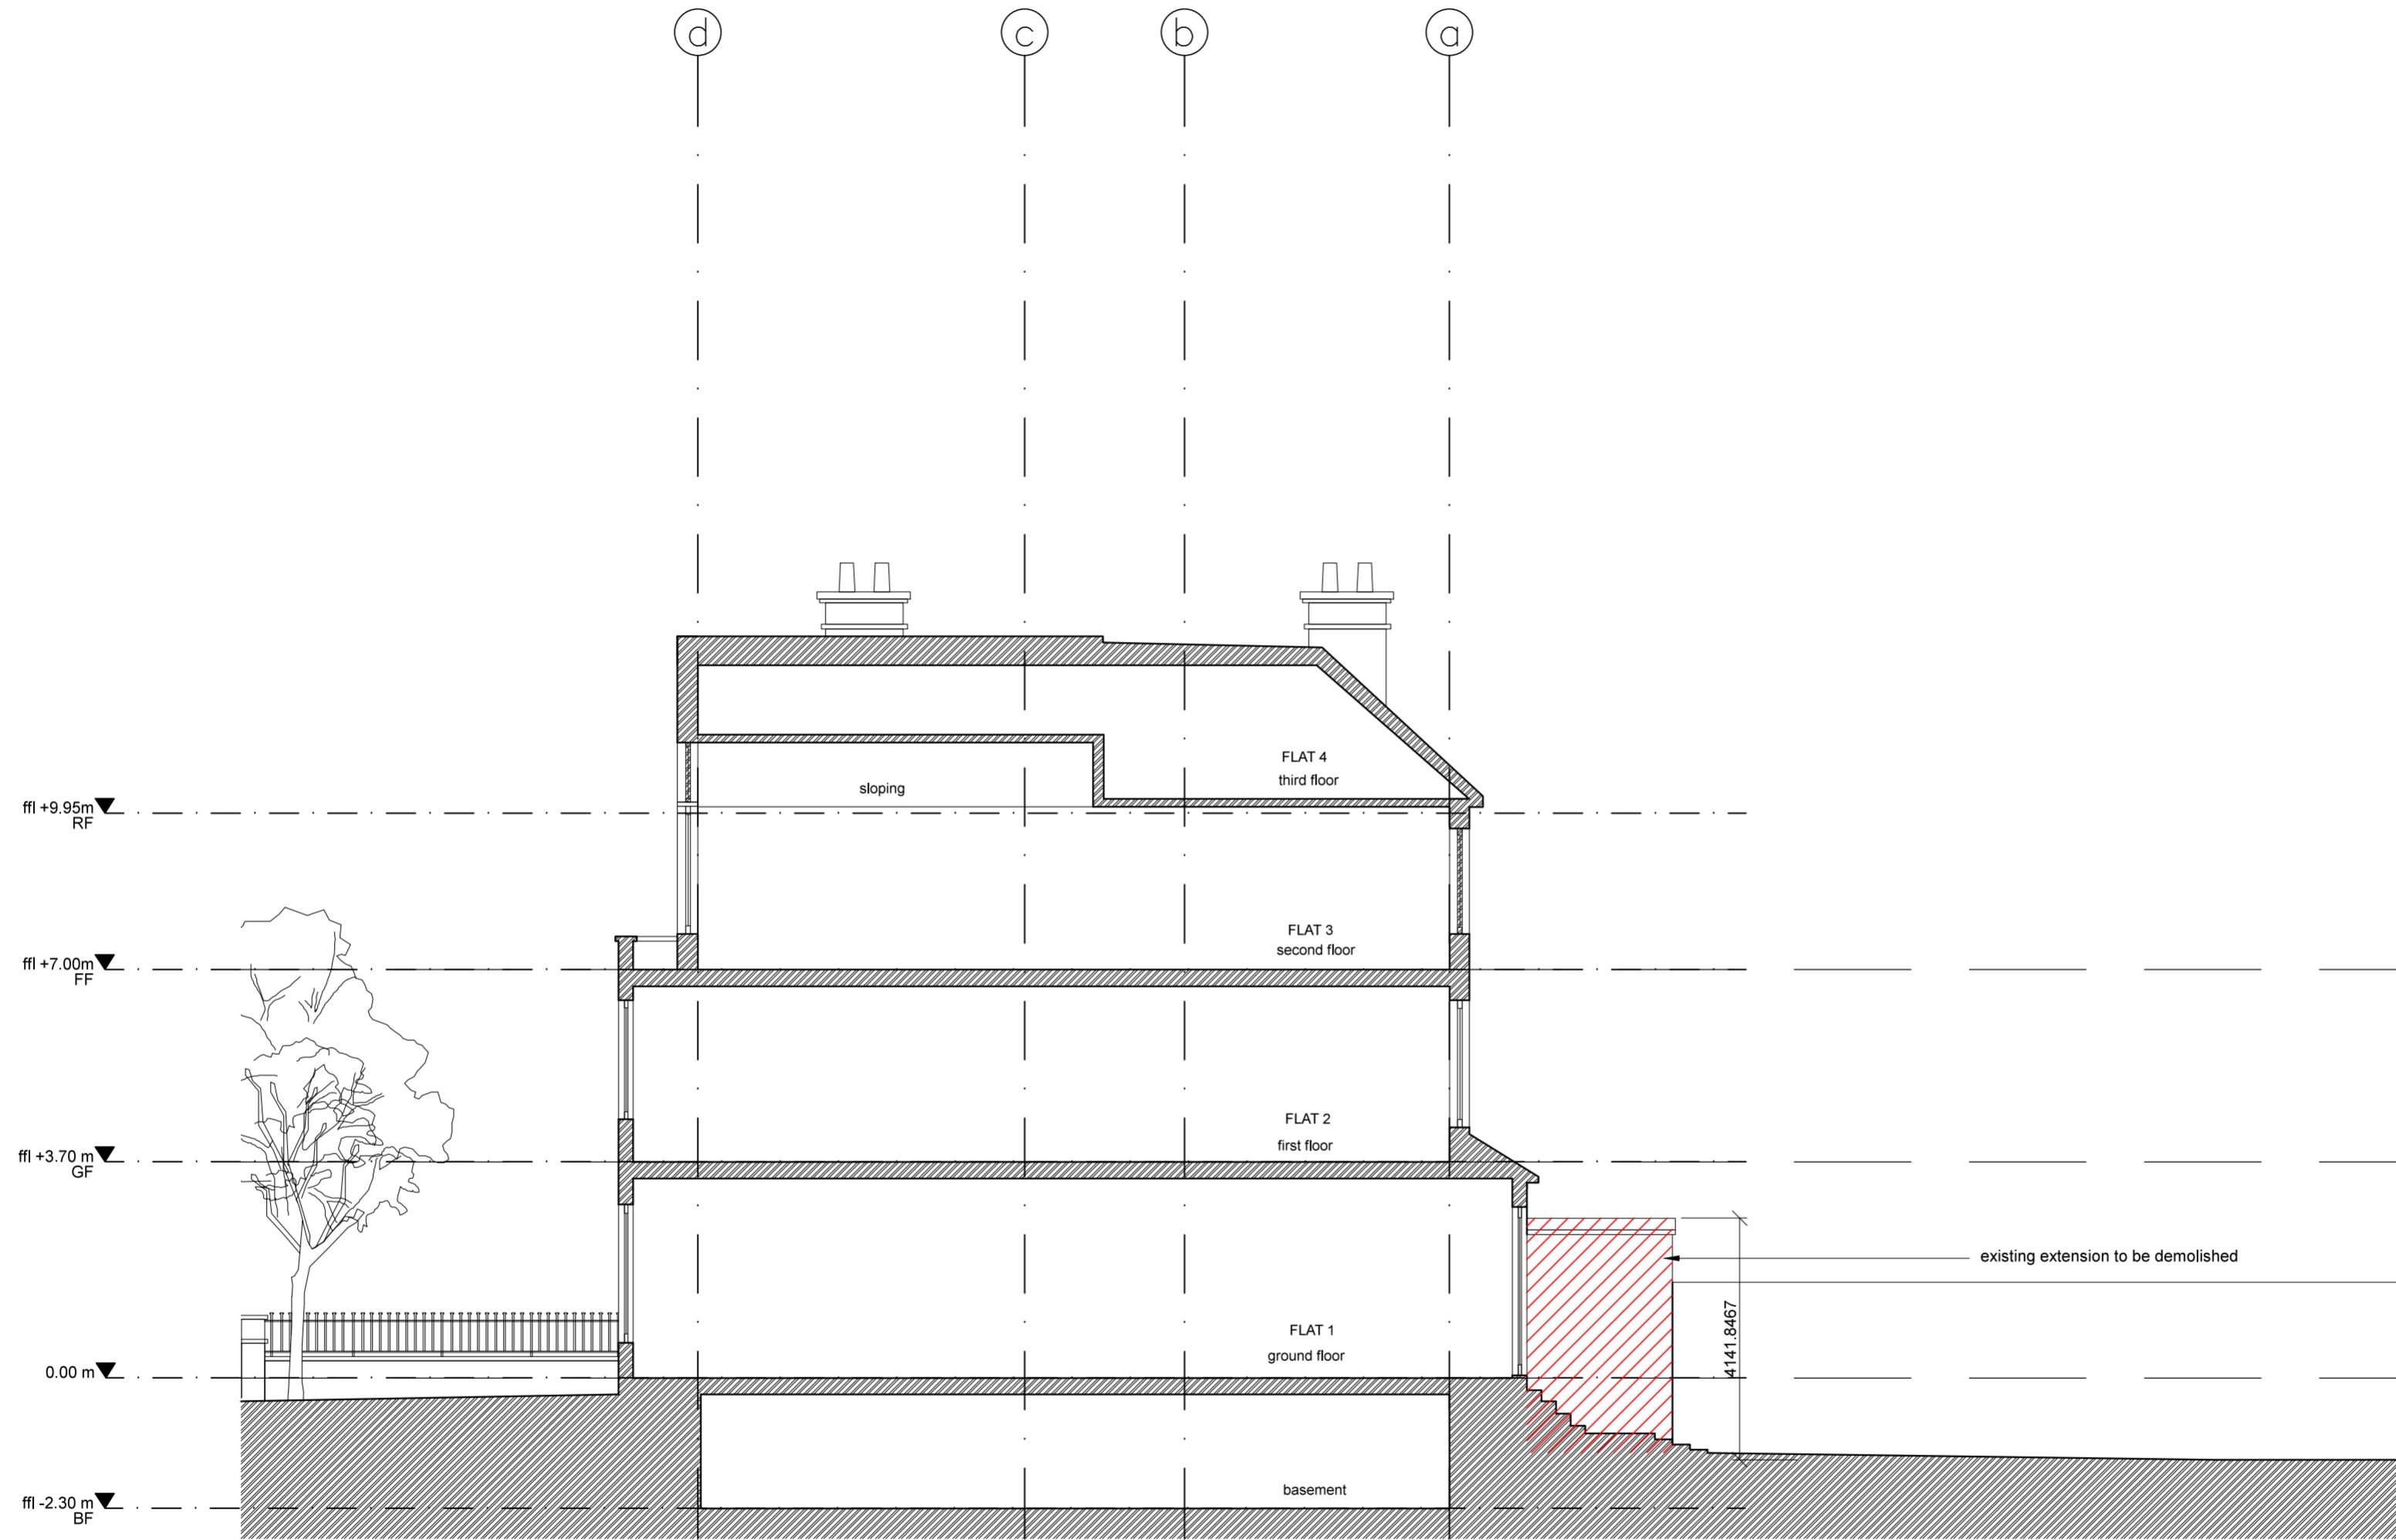

B Long Section B
Scale: 1:100 @A2, 1:200 @A4

 

FOR PLANNING

REVISION		
no.	date	comment

15123_COM_RAO 29 Compayne Gardens London NW6 3DD			
title	Existing Long Section B	rev.	-
no.	107	paper	a2, a4
scale	1:100 at A2, 1:200 at A4	by	fs
date	12.10.2015		

Viewport Studio

84 Great Suffolk Street
London SE1 0BE
United Kingdom
viewportstudio.co.uk
+44(0)20 7033 8763