



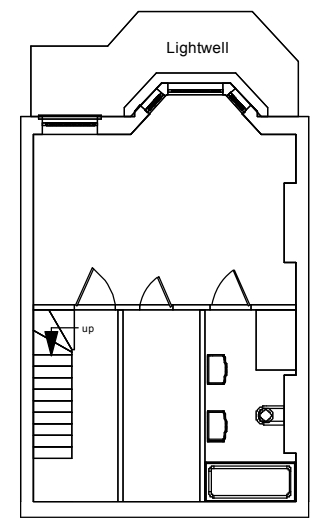


Basement

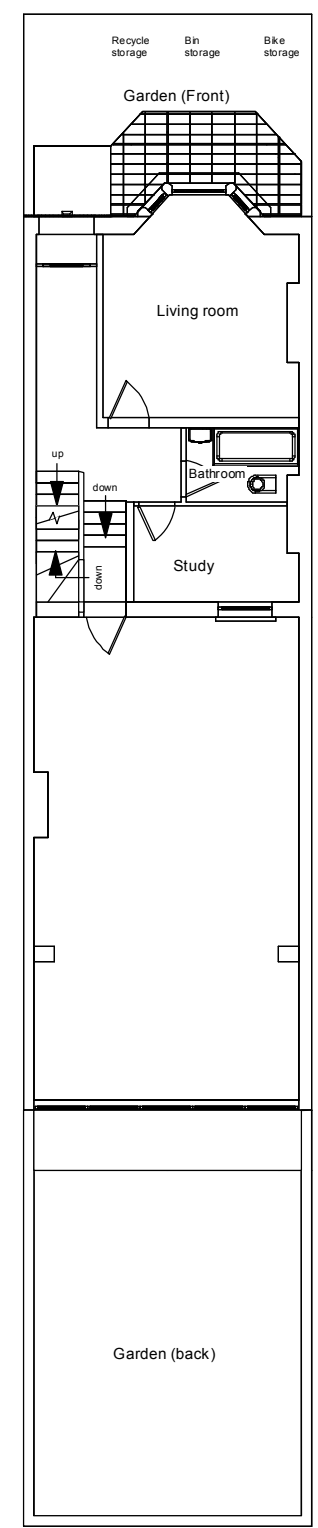


Ground floor




First floor

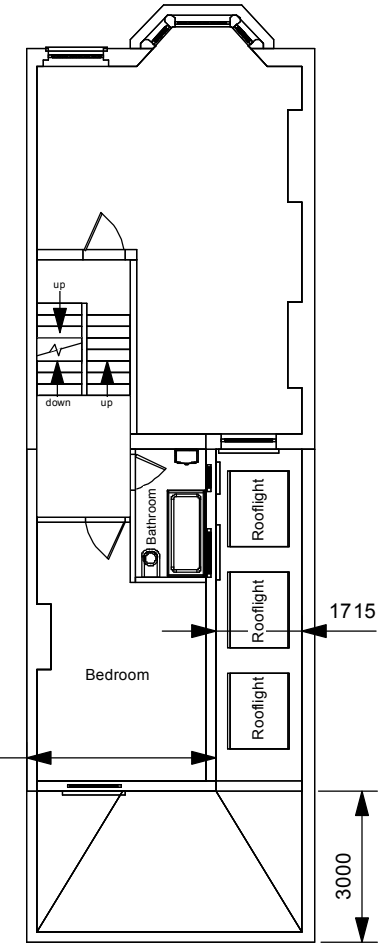


Second floor

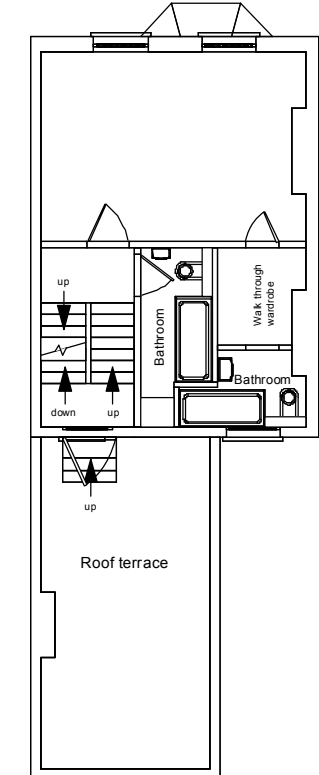

Third floor

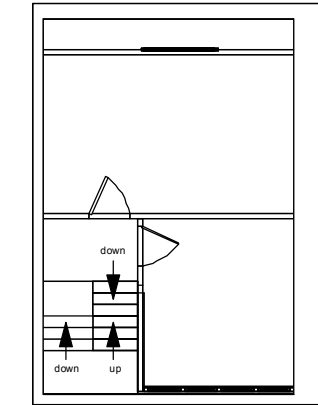

Roof

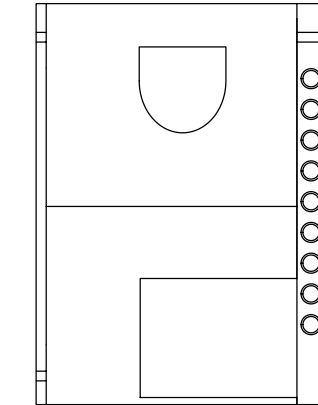

Name  
Mr Thomas Schneider

Address  
158 Iversion Road, NW6 2HH

Scale @ A3  
1 : 150

Date  
10/10/2015

Title  
Proposed Floor Plans

Drawing no.  
03.204