

SP Existing Site Plan 
 Scale: 1:250 @A2, 1:500 @A4


FOR PLANNING


REVISION		
no.	date	comment

29CG 29 Compayne Gardens London NW6 3DD			
title	Existing Site Plan	rev.	-
no.	100	paper	a2, a4
scale	1:250 at A2, 1:500 at A4	date	12.10.2015
date	12.10.2015	by	fs


 Viewport Studio

84 Great Suffolk Street
 London SE1 0BE
 United Kingdom
 viewportstudio.co.uk
 +44(0)20 7033 8763

 


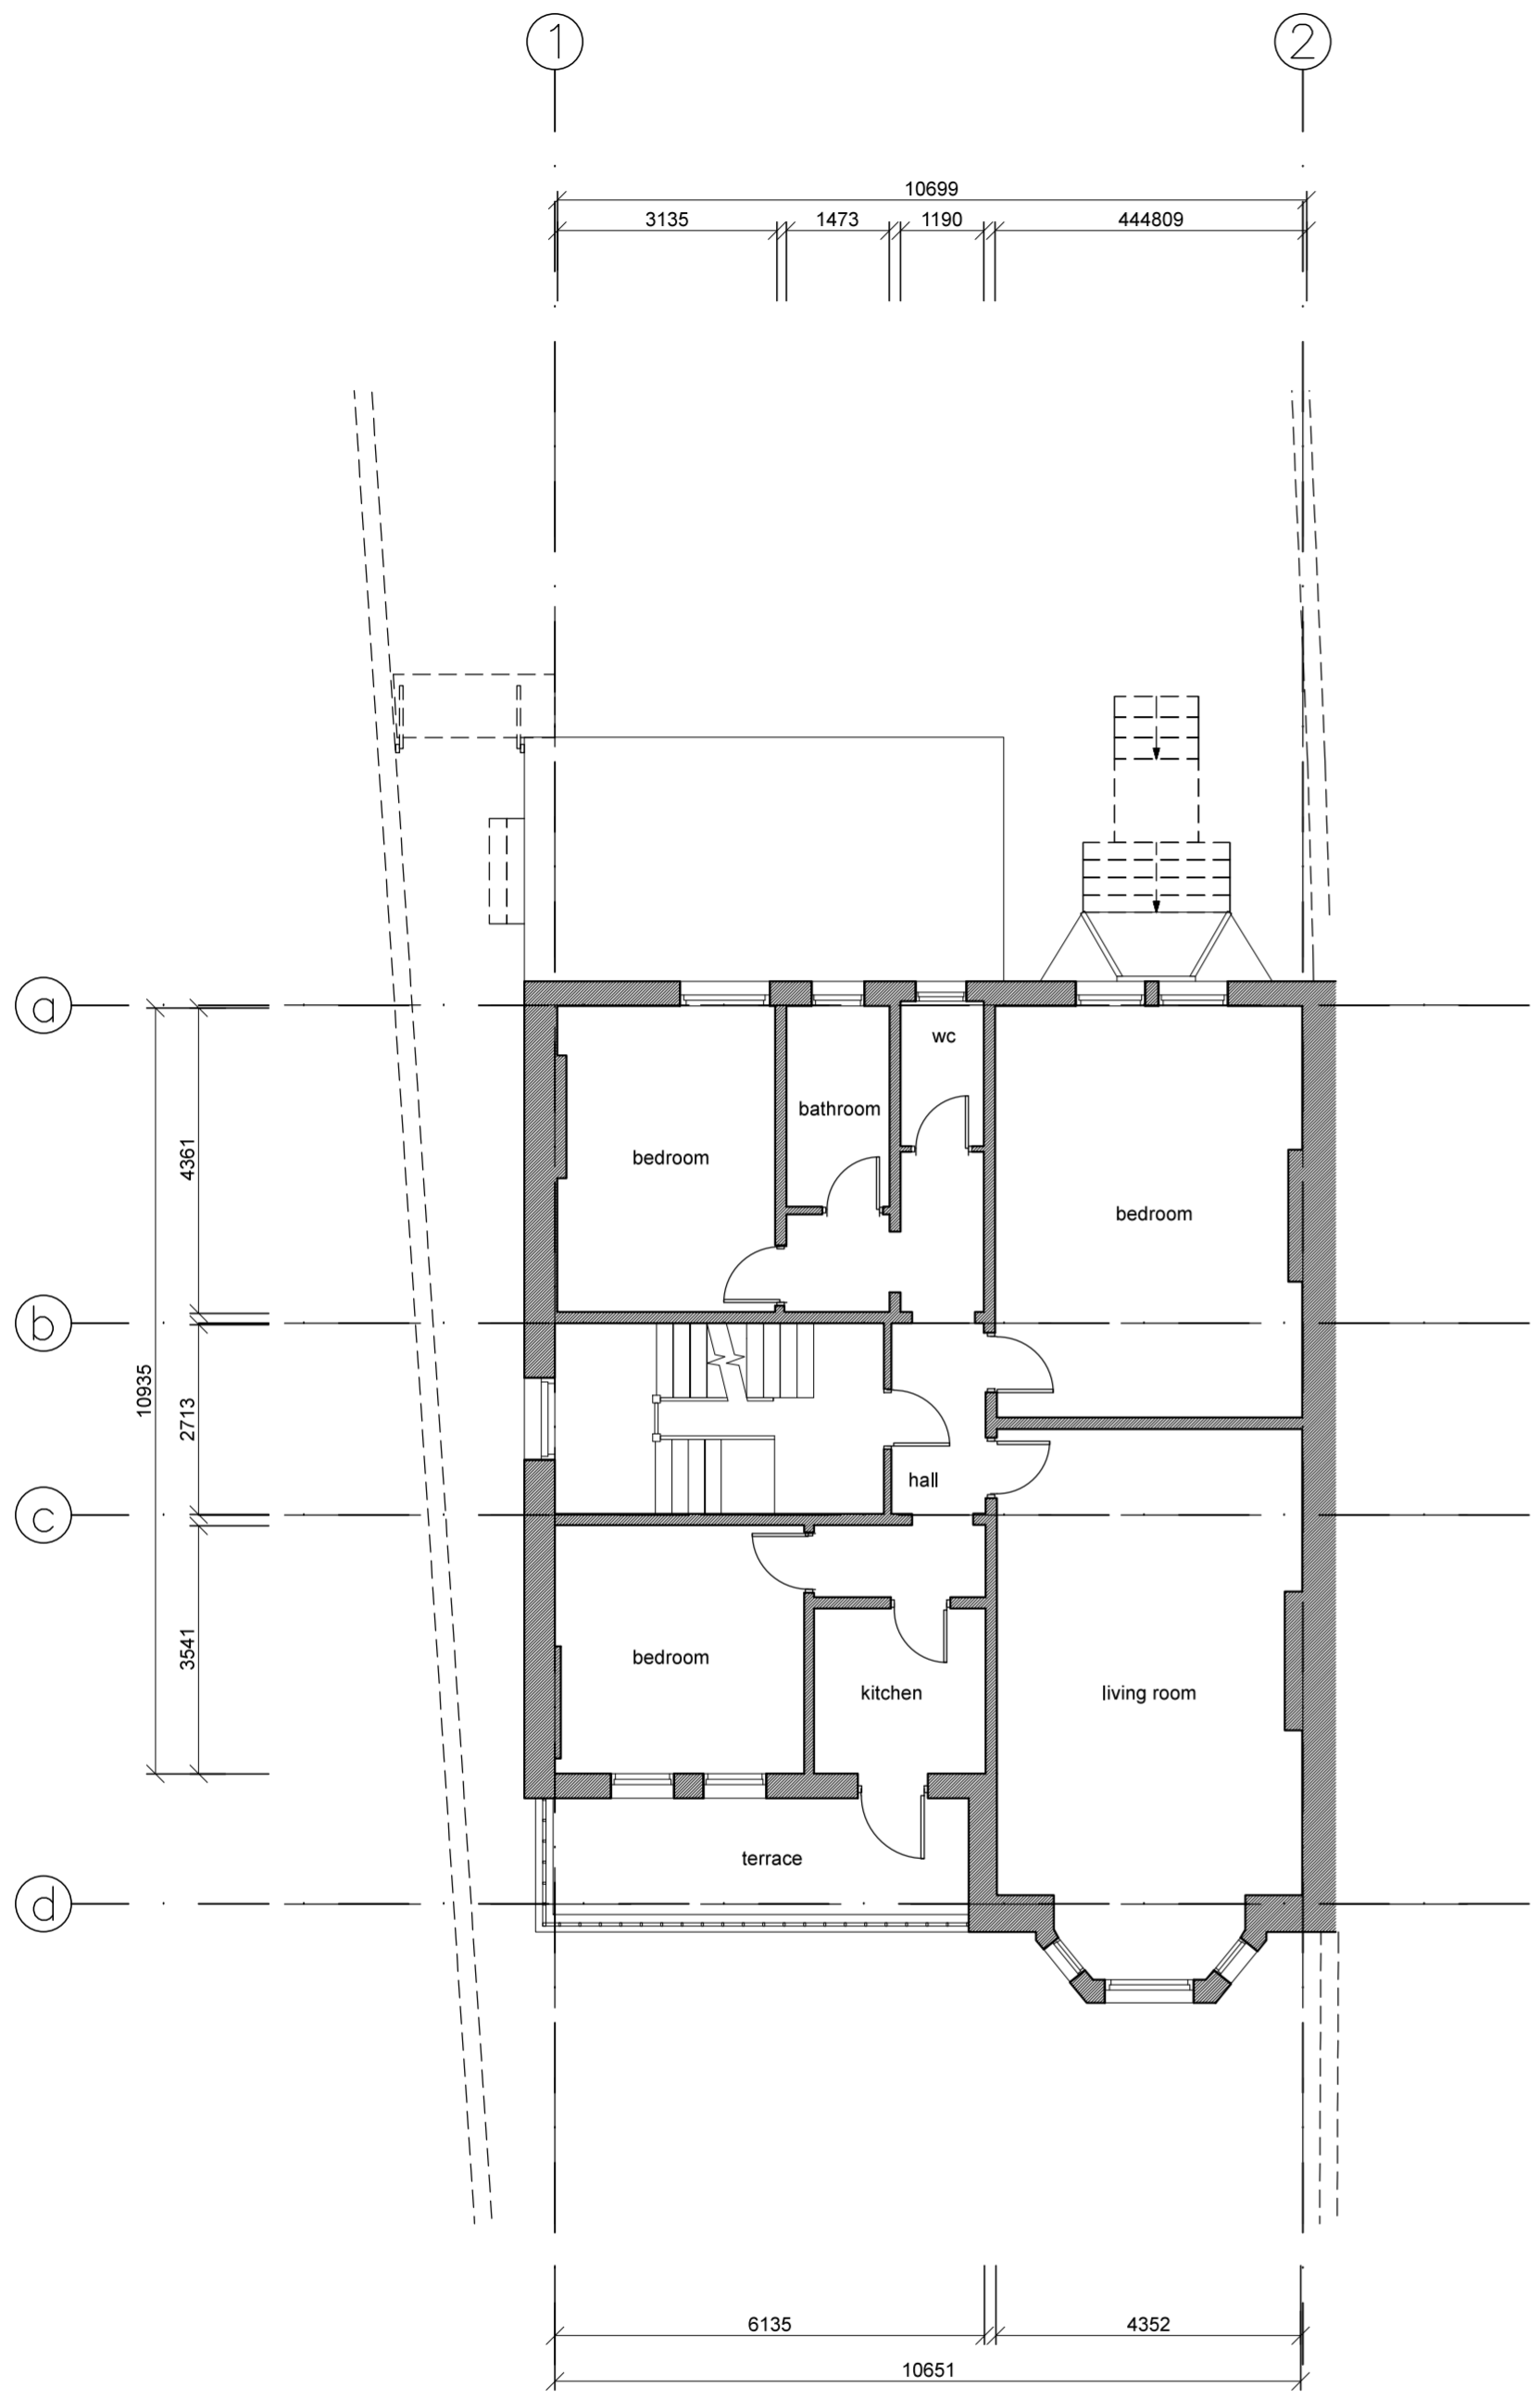

F2 Existing Flat 2 Floor Plan (First Floor)
 Scale: 1:100 @A2, 1:200 @A4

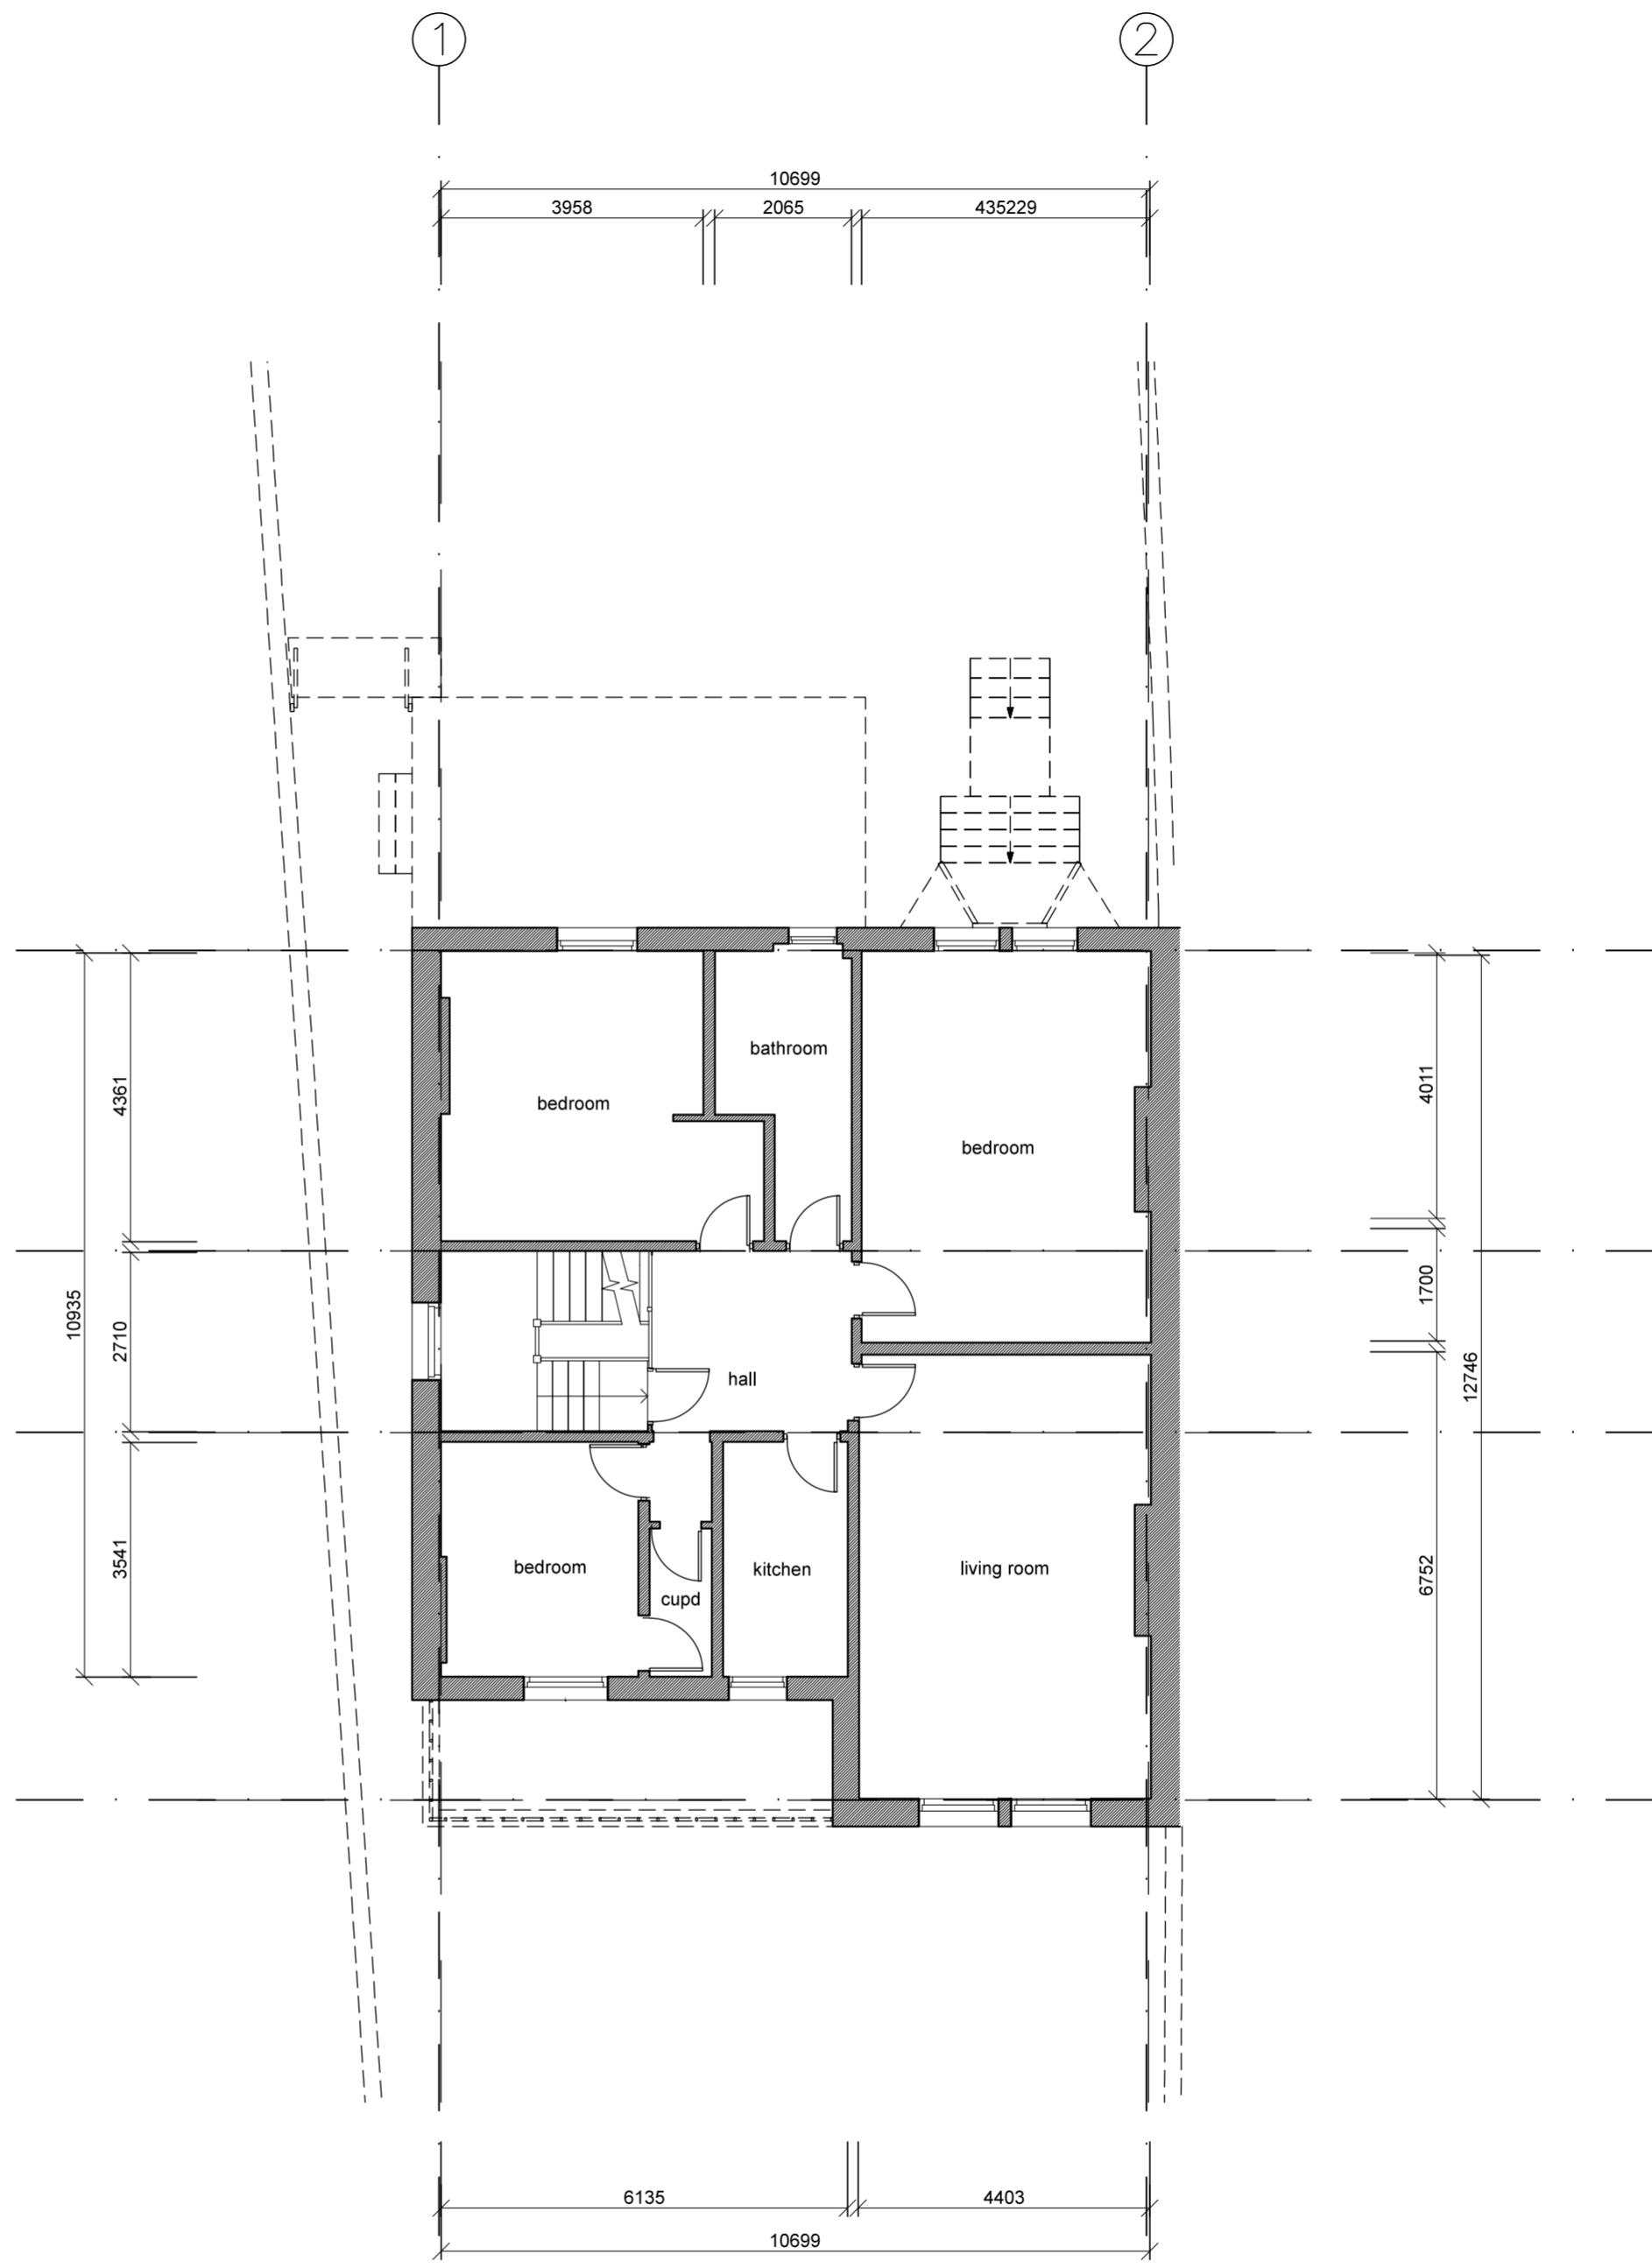

F3 Existing Flat 3 Floor Plan (Second Floor)
 Scale: 1:100 @A2, 1:200 @A4

 

FOR PLANNING

REVISION		
no.	date	comment

29CG
 29 Compayne Gardens
 London
 NW6 3DD

title Existing First and Second Floor Plans
 no. 102
 scale 1:100 at A2, 1:200 at A4
 date 12.10.2015

rev. -
 paper a2, a4
 by fs

Viewport Studio

84 Great Suffolk Street
 London SE1 0BE
 United Kingdom
 viewportstudio.co.uk
 +44(0)20 7033 8763

DO NOT SCALE all dimensions in millimeters © VPS 2015



FE Existing Front Elevation
Scale: 1:100 @A2, 1:200 @A4

RE Existing Rear Elevation
Scale: 1:100 @A2, 1:200 @A4


FOR PLANNING


REVISION		
no.	date	comment

29CG 29 Compayne Gardens London NW6 3DD			
title	Existing Front and Rear Elevations	rev.	-
no.	104	paper	a2, a4
scale	1:100 at A2, 1:200 at A4	date	12.10.2015
date	12.10.2015	by	fs

Viewport Studio

84 Great Suffolk Street
London SE1 0BE
United Kingdom
viewportstudio.co.uk
+44(0)20 7033 8763

 

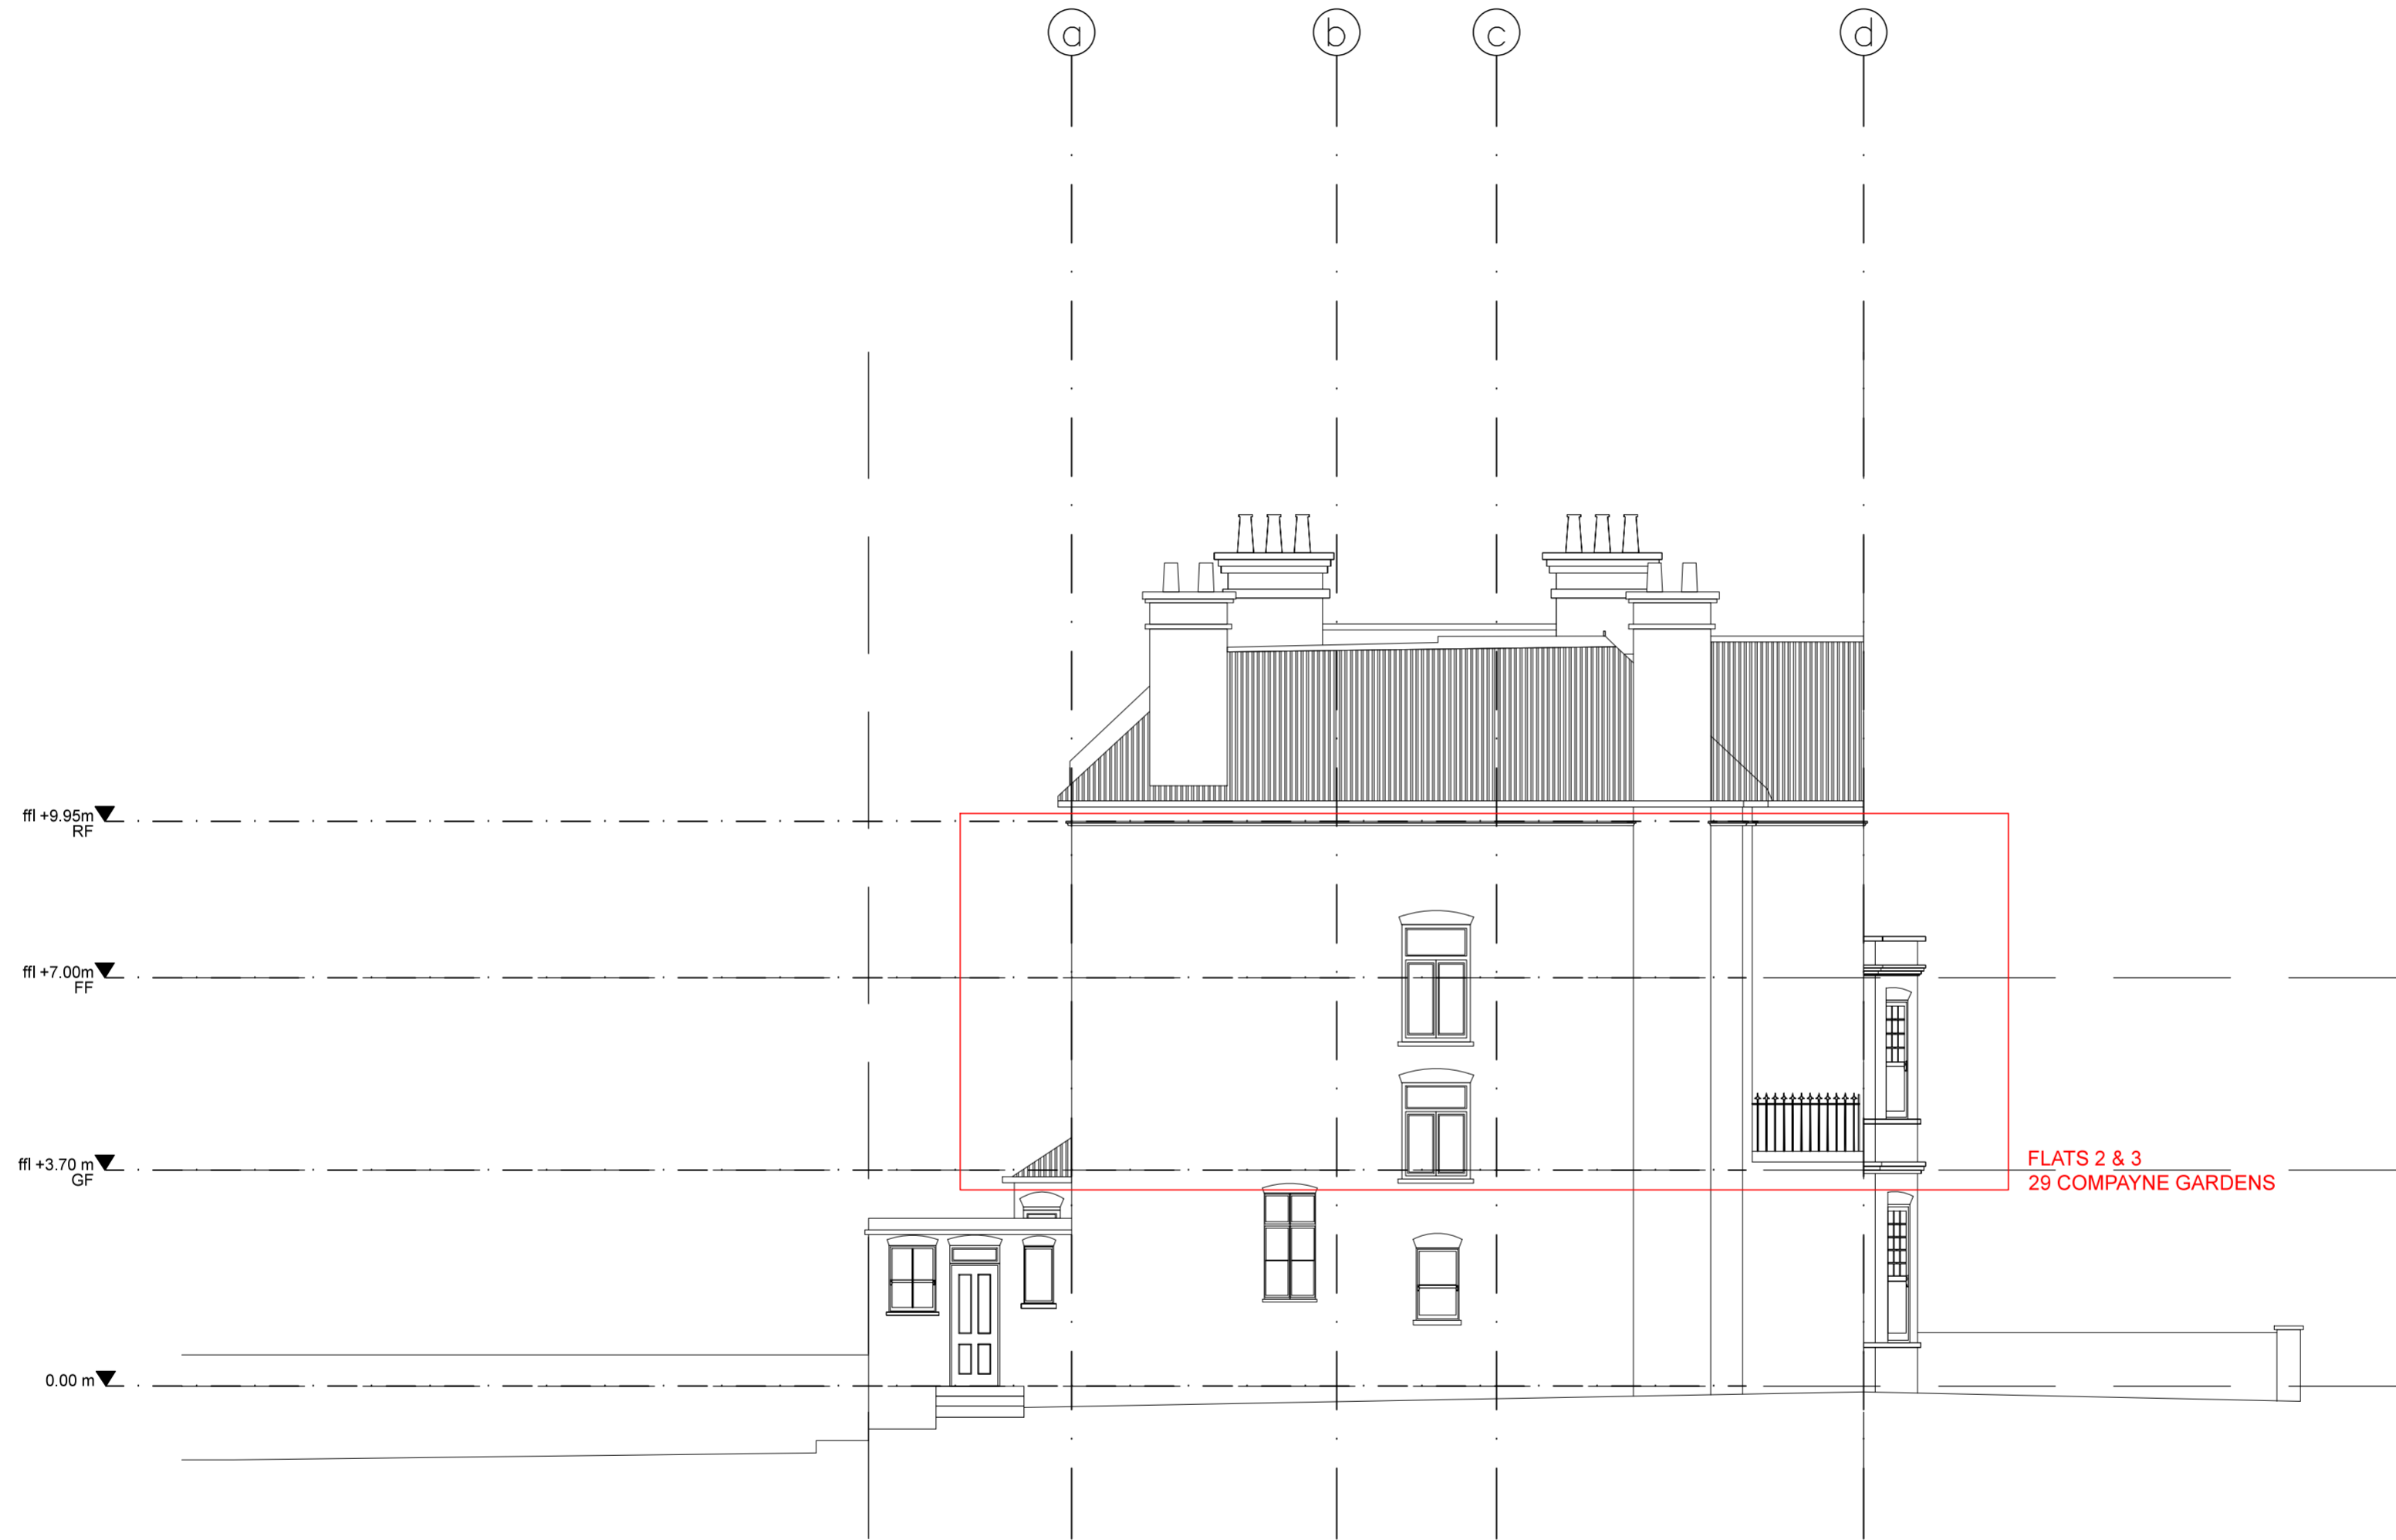

SE Existing Side Elevation
 Scale: 1:100 @A2, 1:200 @A4

FLATS 2 & 3
 29 COMPAYNE GARDENS

FOR PLANNING

REVISION		
no.	date	comment

29CG 29 Compayne Gardens London NW6 3DD			
title	Existing Side Elevation	rev.	-
no.	105	paper	a2, a4
scale	1:100 at A2, 1:200 at A4	by	fs
date	12.10.2015		

Viewport Studio

84 Great Suffolk Street
 London SE1 0BE
 United Kingdom
 viewportstudio.co.uk
 +44(0)20 7033 8763

