



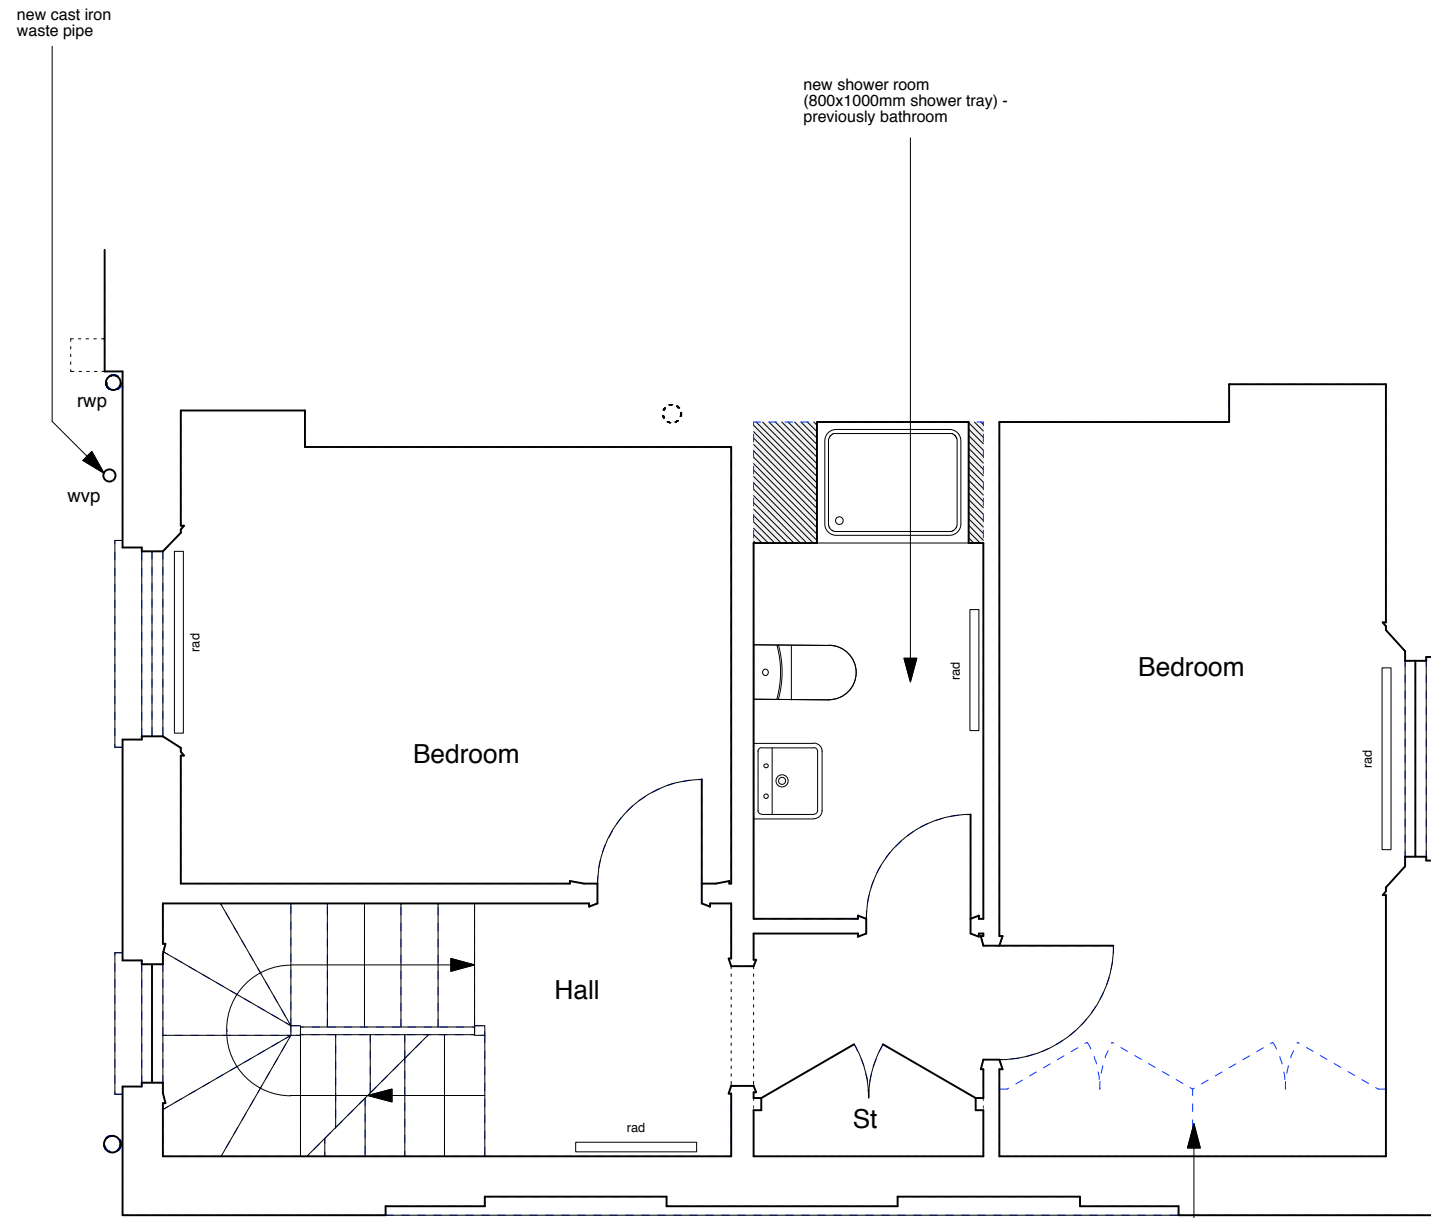


CONSTRUCTION KEY

-  existing retained
-  line over/under/behind
-  demolished
-  new construction



NOTE:
Existing, non fire-rated flush internal doors to be replaced with solid timber flush fire doors.

PROJECT 5
ARCHITECTURE LLP
8 Waterson Street
London E2 8HL
T: +44 (0)20 7739 9131
F: +44 (0)20 7739 9667
E: info@pjsa.co.uk



job title
31 FREDERICK STREET, LONDON WC1X 0NF
drawing
SECOND FLOOR PLAN - PROPOSED

scale
1:50 @ A3
date
JULY 2015

drawn
SA
checked
XX

drawing no.

6214-FS31-P04