


Integrated Reception System (IRS) comprising 78cm diameter shared satellite dish and FM, UHF & DAB aerials. To be located on rear section of chimney stack as far below ridge as practicable, so as to minimise its effect on the property and on the amenity of the area.

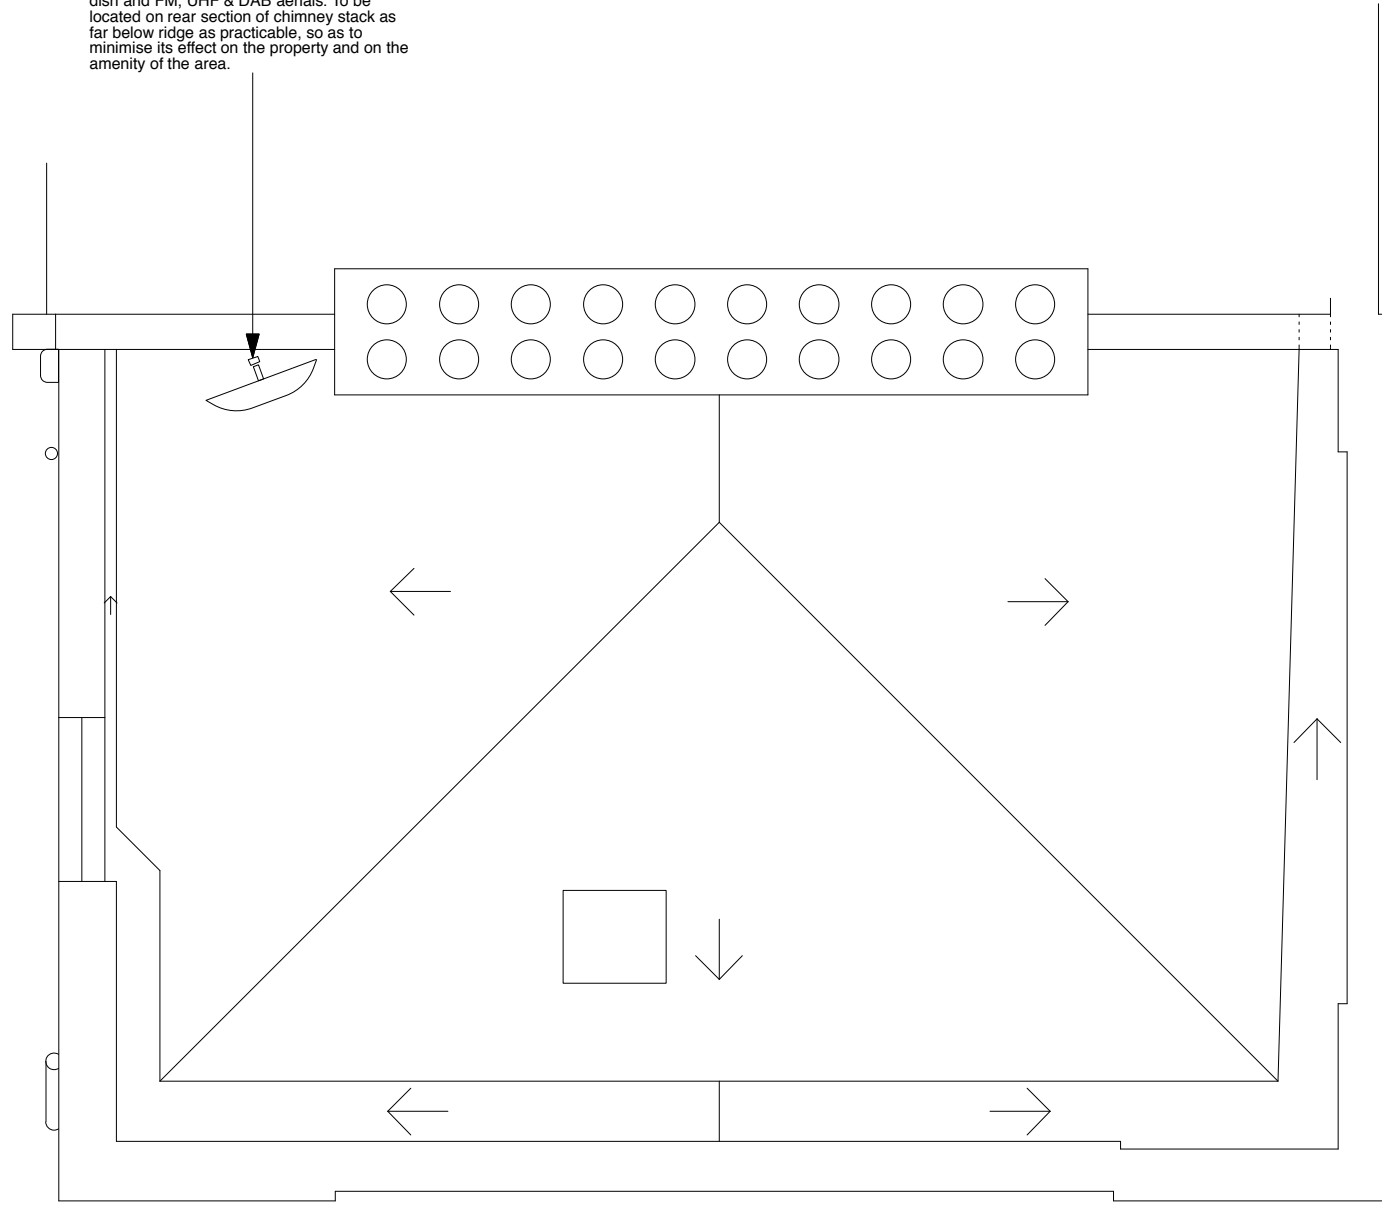

CONSTRUCTION KEY

- existing retained
- line over/under/behind
- demolished
- new construction



PROJECT 5 ARCHITECTURE LLP 8 Waterson Street London E2 8HL T: +44 (0)20 7739 9131 F: +44 (0)20 7739 9607 E: info@p5a.co.uk	job title 31 FREDERICK STREET, LONDON WC1X 0NF		drawing no. 6214-FS31-P06	
	drawing ROOF PLAN - PROPOSED		scale 1:50 @ A3	date JULY 2015
	drawn SA	checked XX		

