



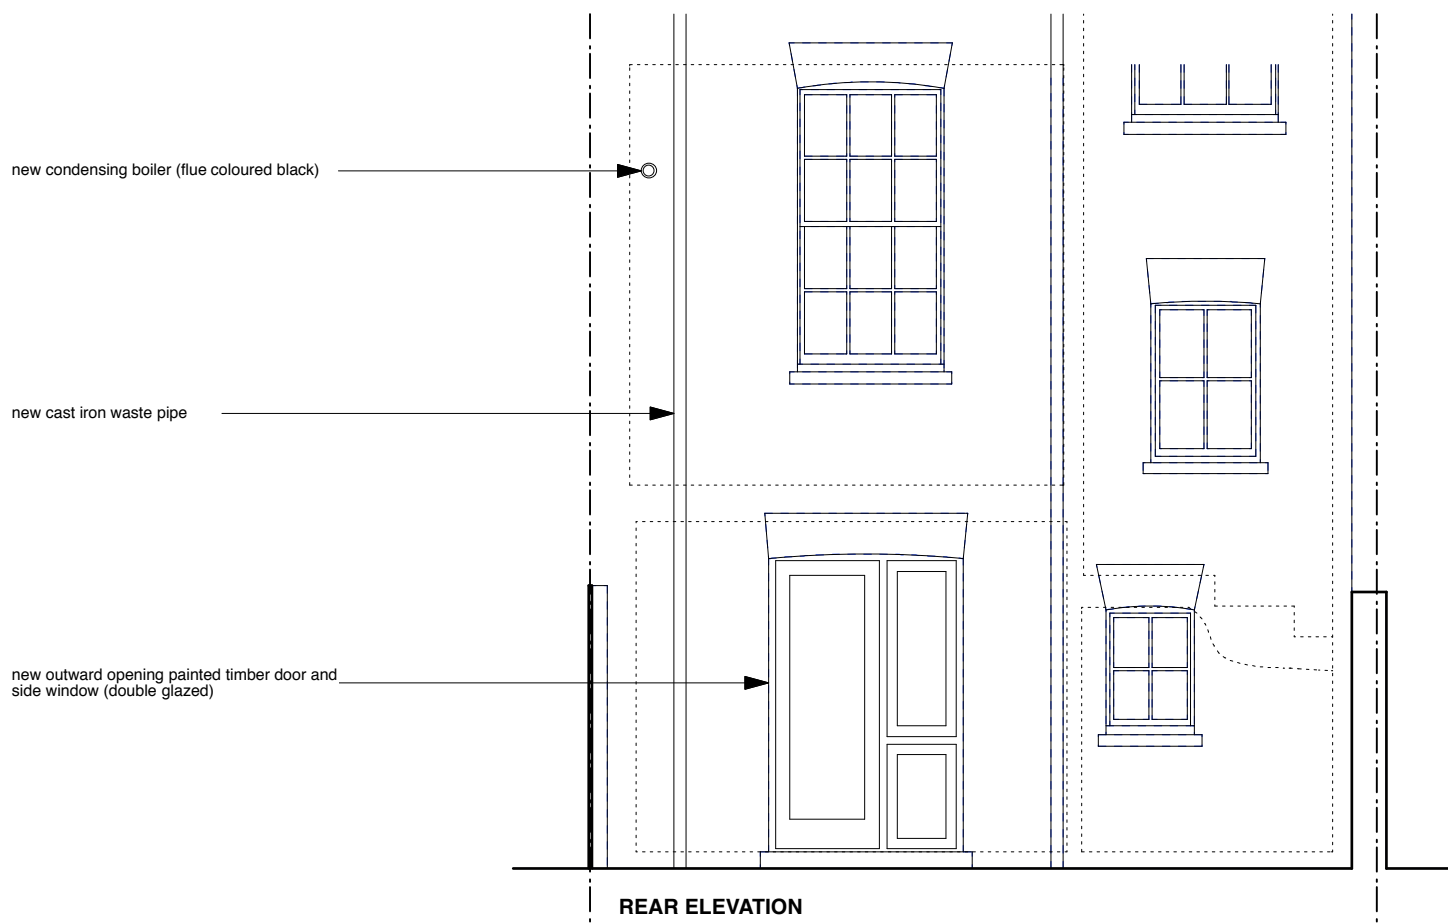



CONSTRUCTION KEY

-  existing retained
-  line over/under/behind
-  demolished
-  new construction



	PROJECT 5 ARCHITECTURE LLP 8 Waterson Street London E2 8HL	job title 21 AMPTON STREET, LONDON WC1X 0LT	scale 1:50 @ A3	drawn CS	drawing no. 6214-AS21-P08
	T: +44 (0)20 7739 9131 F: +44 (0)20 7739 3687 E: info@p5a.co.uk	drawing PROPOSED REAR ELEVATION (PART ONLY)	date JUNE 2015	checked XX	