


GREEN ROOF:
ENVIRONMENTAL SEDUM MATTING
REQUIRES LOW LEVELS OF
MAINTENANCE. IT WILL NOT
REQUIRE PRUNING OR DEAD
HEADING. IT REQUIRES ONE FEED A
YEAR AND VERY LITTLE WATERING
AND WEEDING MANUALLY BY HAND.



EXISTING REAR ELEVATION

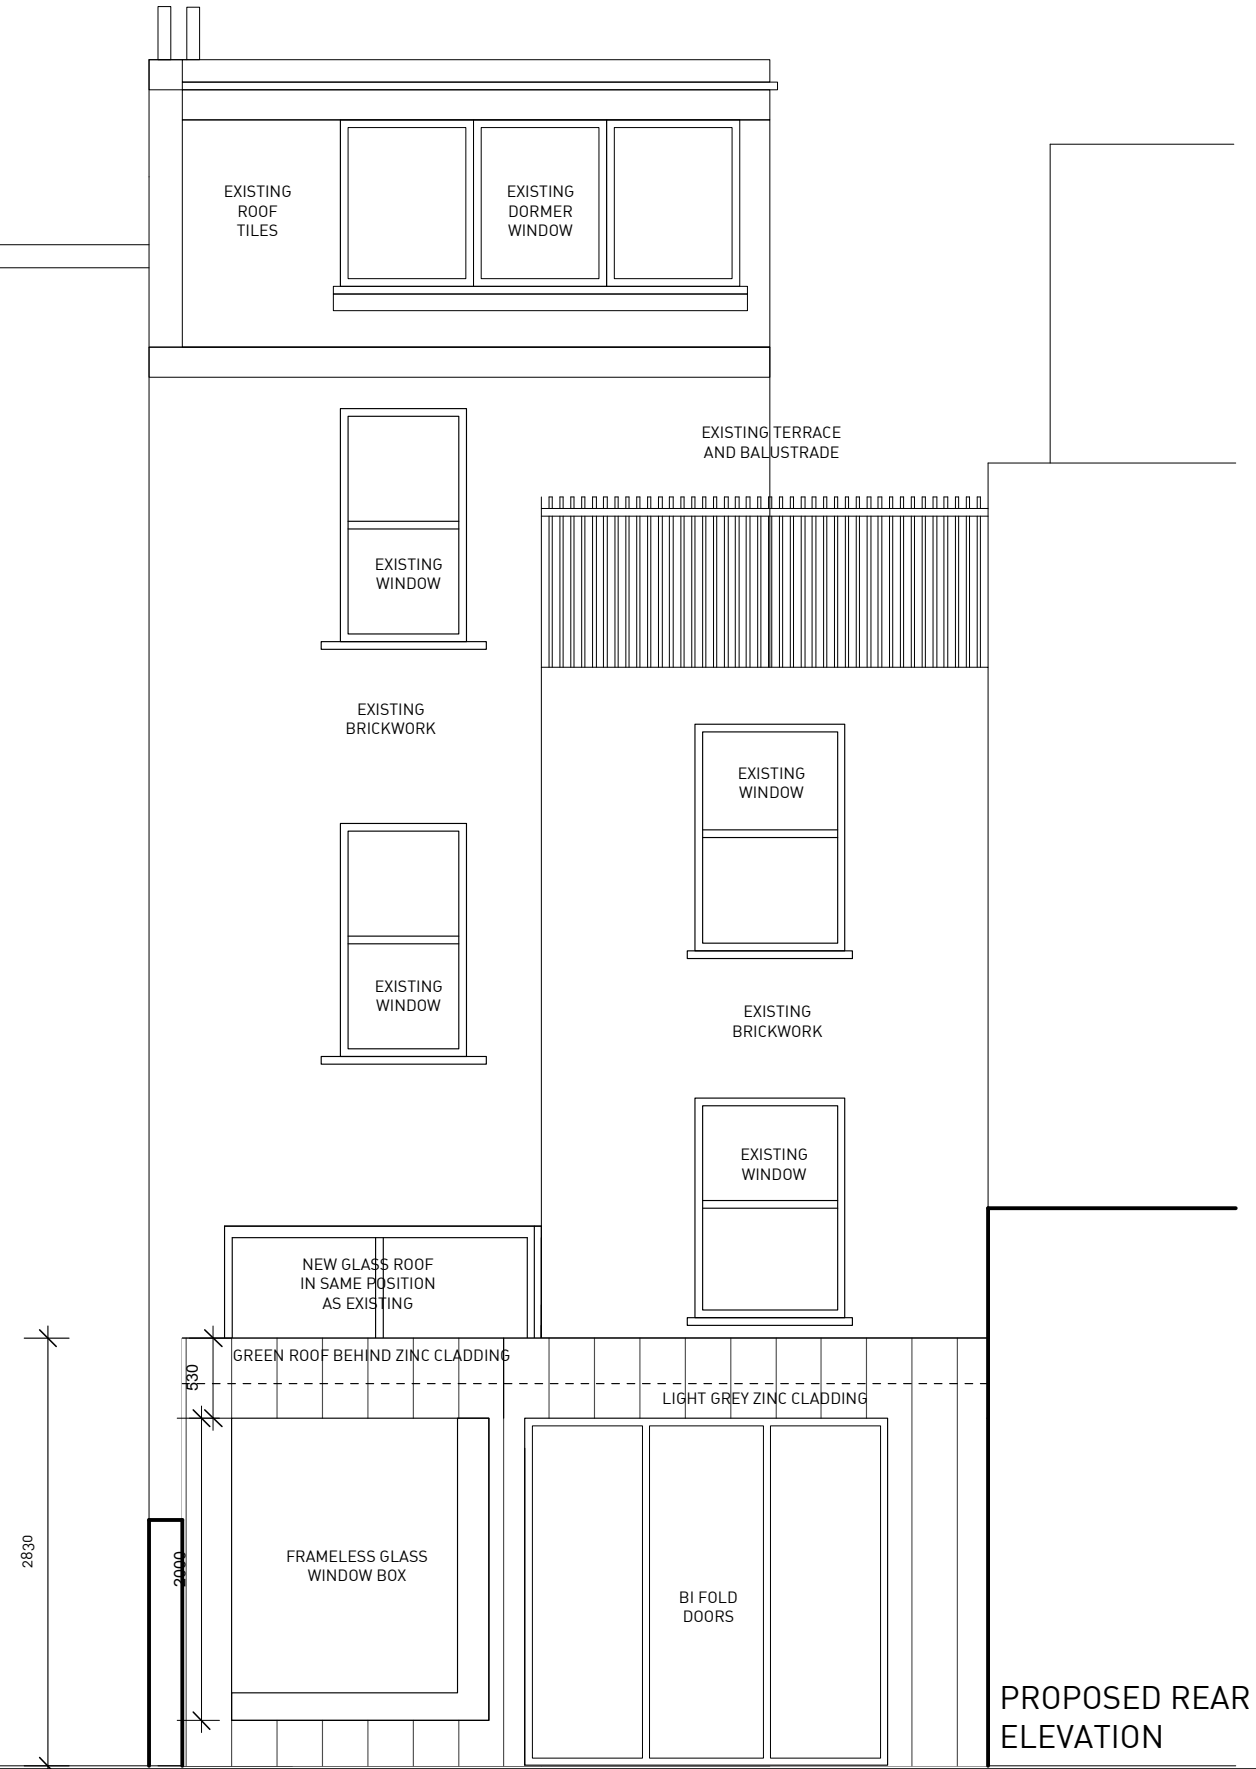

PROPOSED REAR ELEVATION

FOR PLANNING

rev	date	by	comment	chd
F	14.10.15	AD	UPDATED FOR PLANNING	PM
E	10.10.15	AD	UPDATED FOR PLANNING	PM
D	30.09.15	AD	UPDATED FOR PLANNING	PM
C	25.09.15	AD	UPDATED FOR PLANNING	PM
B	16.09.15	AD	UPDATED FOR PLANNING	PM
A	22.07.15	SA	UPDATED FOR PLANNING	PM



Client
Ian O'Gara & Fiona Macdonald

Job

20 Lupion Street
London NW5 2HT

Drawing Title
EXISTING + PROPOSED
REAR ELEVATIONS

Scale 1:50 @ A3

Date	Drawn	Issued	Checked
21.08.2015	AD	PM	PM

Dwg. No.	Rev.
157 030	F

