



GREEN ROOF:
 ENVIRONMAT SEDUM MATTING
 REQUIRES LOW LEVELS OF
 MAINTENANCE IT WILL NOT
 REQUIRE PRUNING OR DEAD
 HEADING. IT REQUIRES ONE FEED A
 YEAR AND VERY LITTLE WATERING
 AND WEEDING MANUALLY BY HAND.

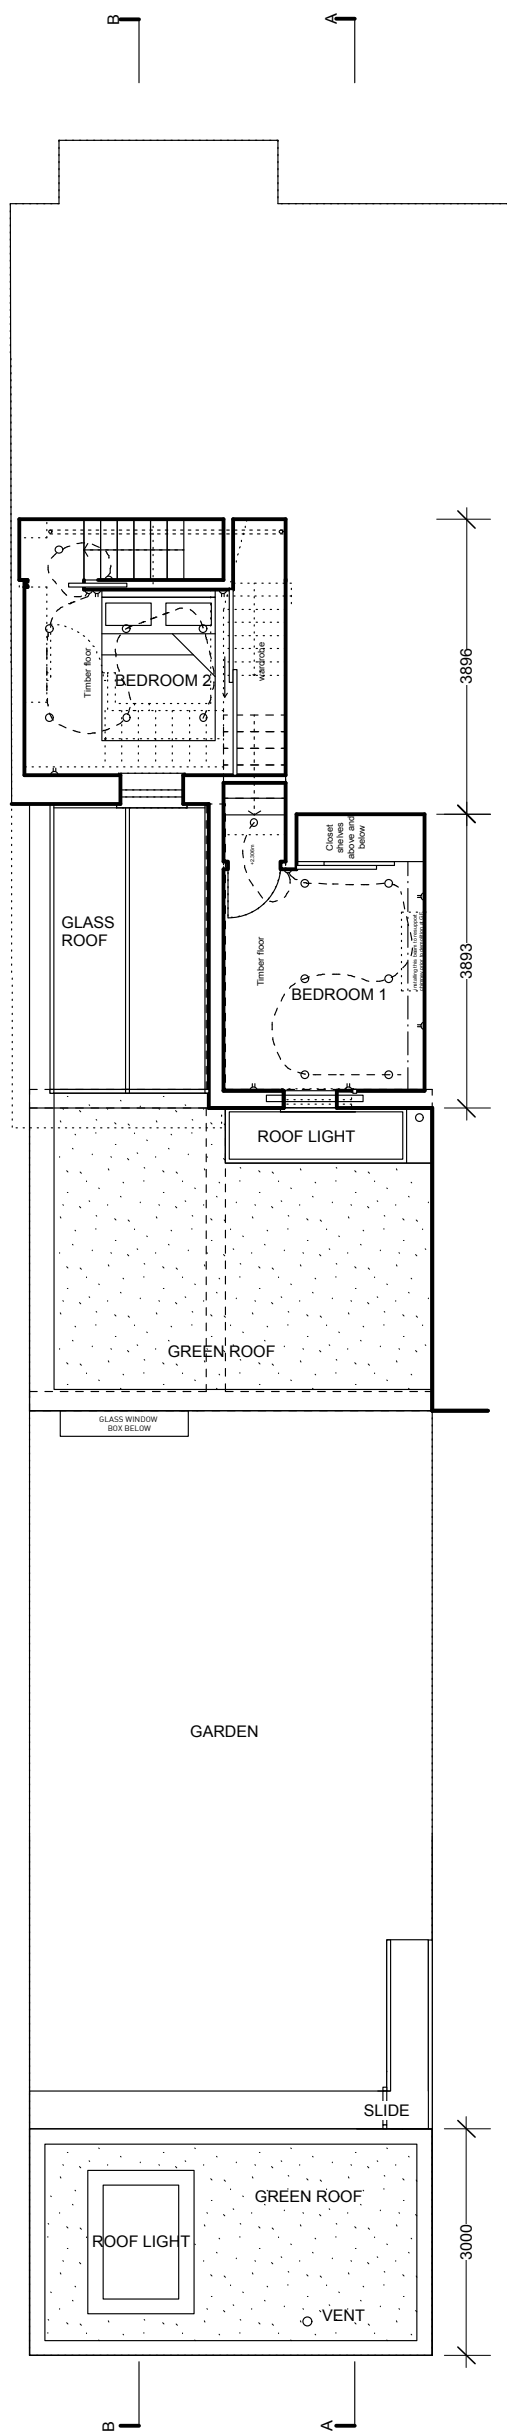

FIRST FLOOR PLAN
 SCALE 1:100

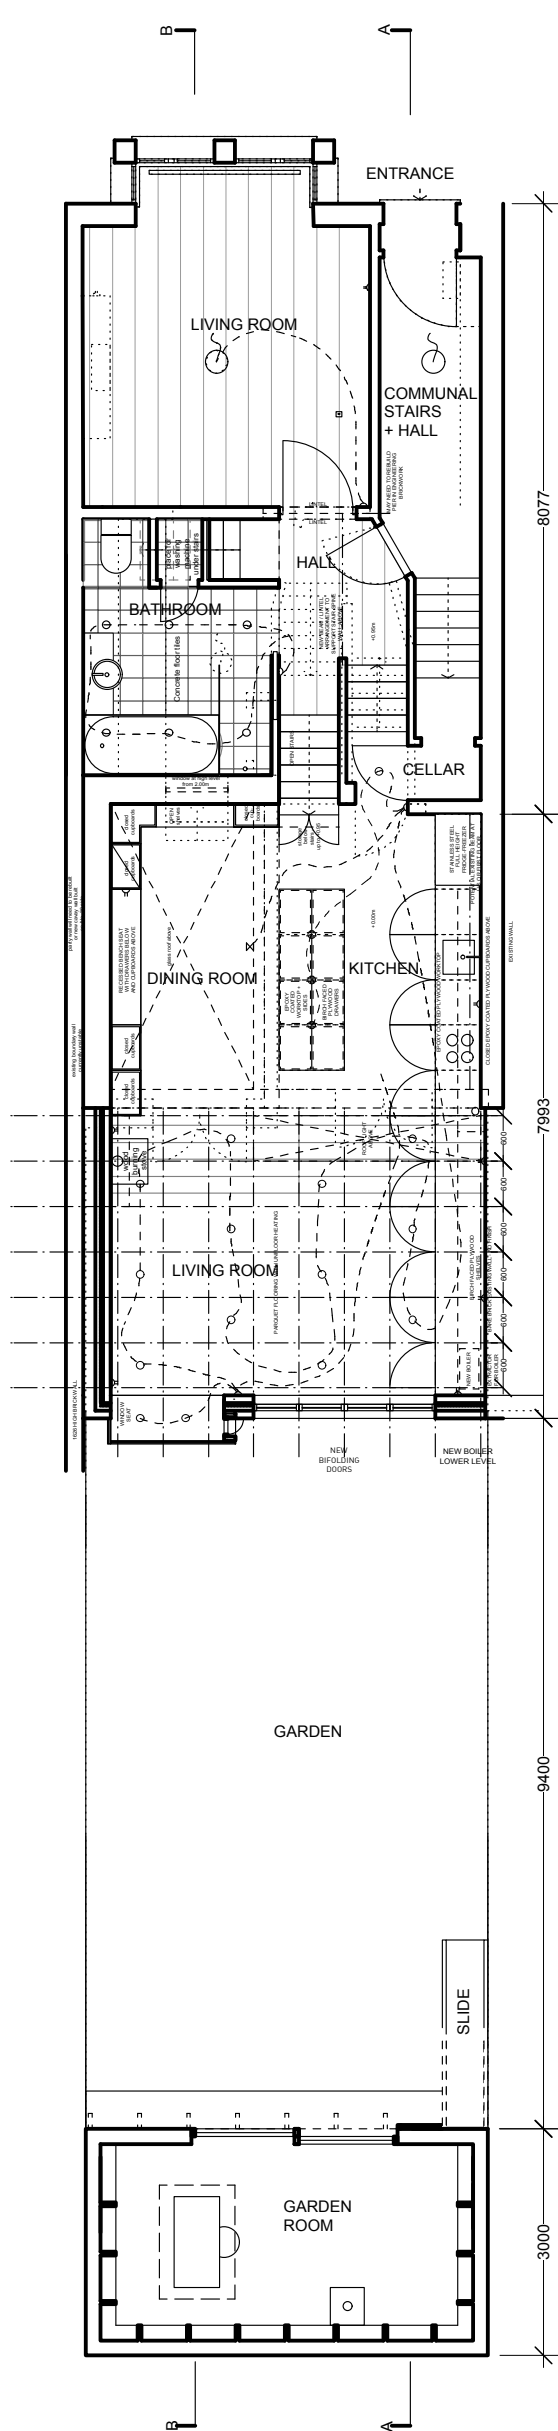

GROUND FLOOR PLAN
 SCALE 1:100

FOR PLANNING

rev	date	by	comment	chkd
E	14.10.15	AD	UPDATED FOR PLANNING	PM
D	08.10.15	AD	UPDATED FOR PLANNING	PM
C	24.09.15	AD	UPDATED FOR PLANNING	PM
B	16.09.15	AD	UPDATED FOR PLANNING	PM
A	22.07.15	SA	UPDATED FOR PLANNING	PM



Client
 Ian O'Gara & Fiona Macdonald

Job

20 Lupton Street
 London NW5 2HT

Drawing Title
 PROPOSED
 GROUND FLOOR + FIRST FLOOR
 PLANS

Scale 1:100 @ A3

Date	Drawn	Issued	Checked
21.08.2015	AD	PM	PM

Drg. No.	Rev.
157 009	E