


FIRST FLOOR PLAN
 1:100

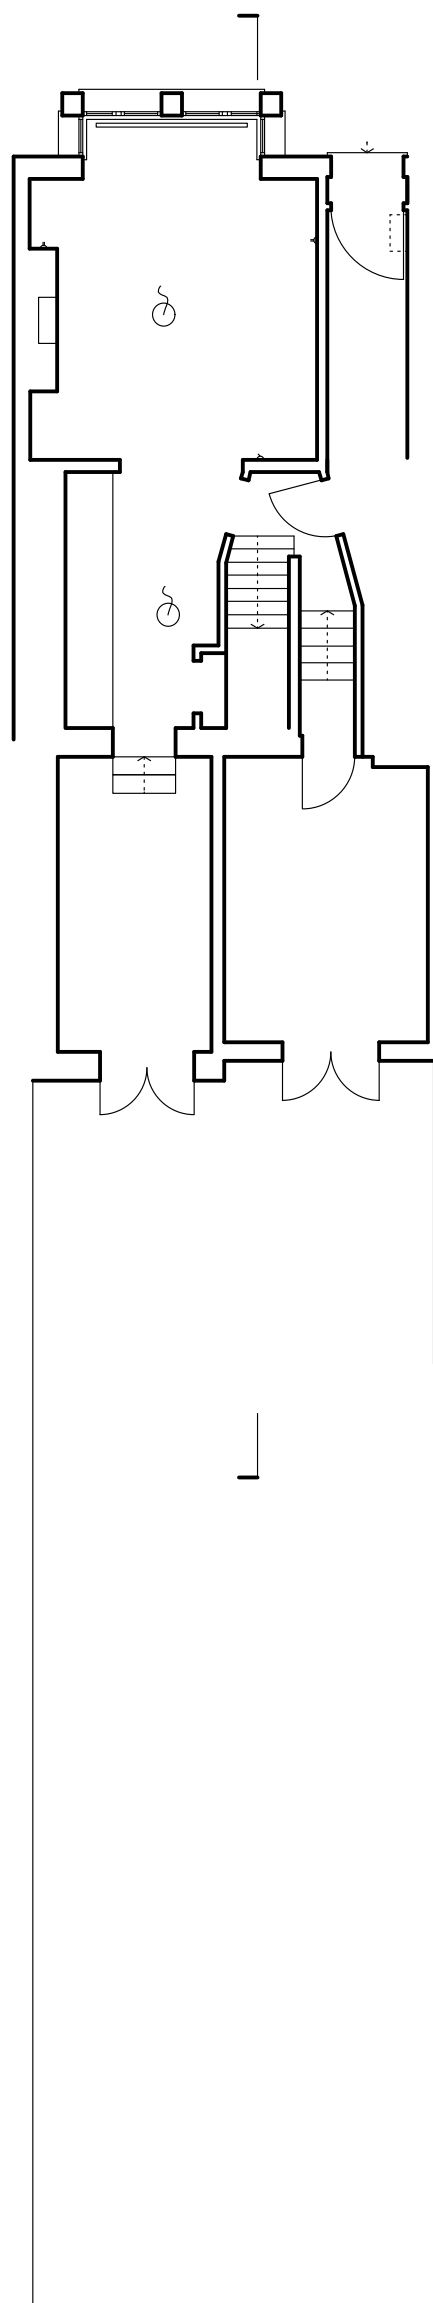

GROUND FLOOR PLAN
 1:100

FOR PLANNING

rev	date	by	comment	chkd
A	14.10.15	AD	UPDATED FOR PLANNING	PM



Client
 Ian O'Gara & Fiona Macdonald

Job

20 Lupton Street
 London NW5 2HT

Drawing Title
 EXISTING
 GROUND FLOOR + FIRST FLOOR
 PLANS

Scale 1:100 @ A3

Date	Drawn	Issued	Checked
21.08.2015	AD	PM	PM

Drg. No.	Rev.
157 002	A

