



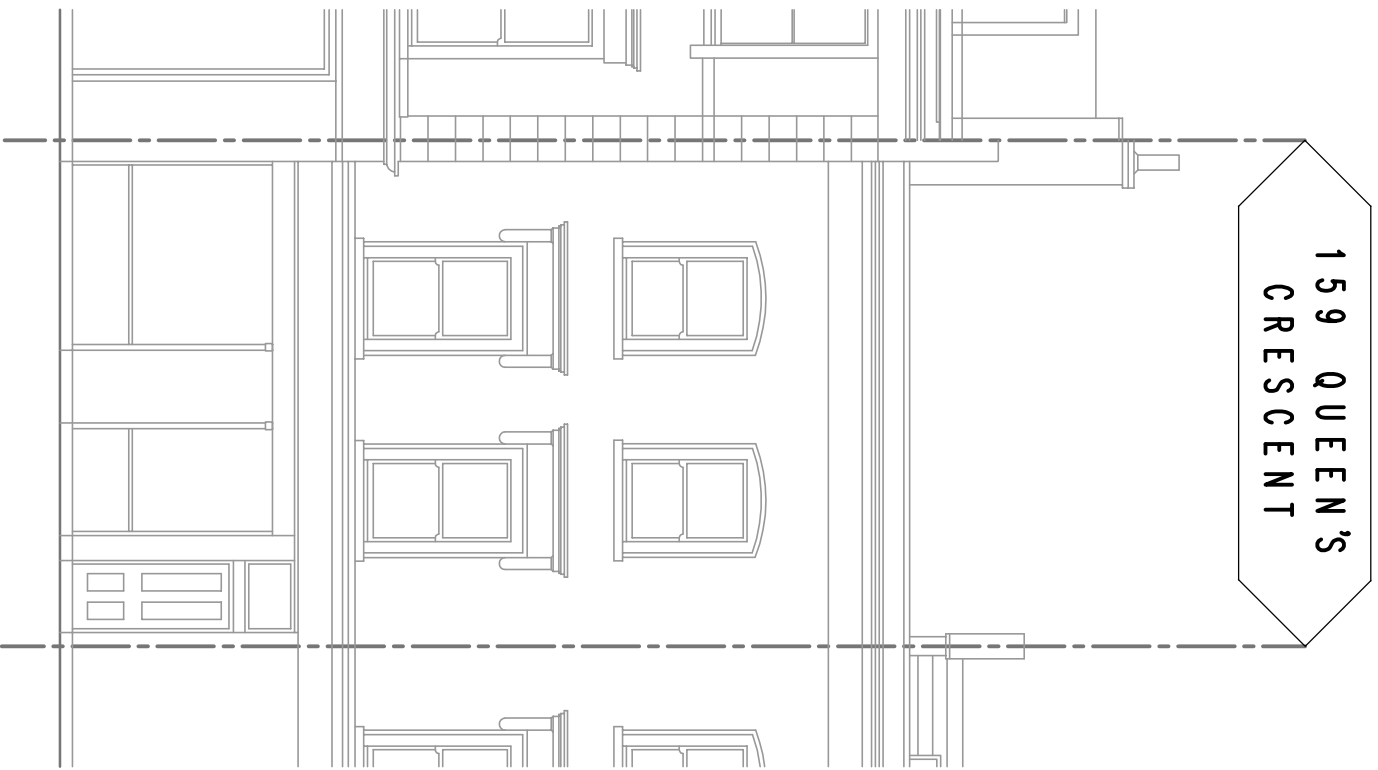


EXISTING FRONT ELEVATION

SCALE 1:100

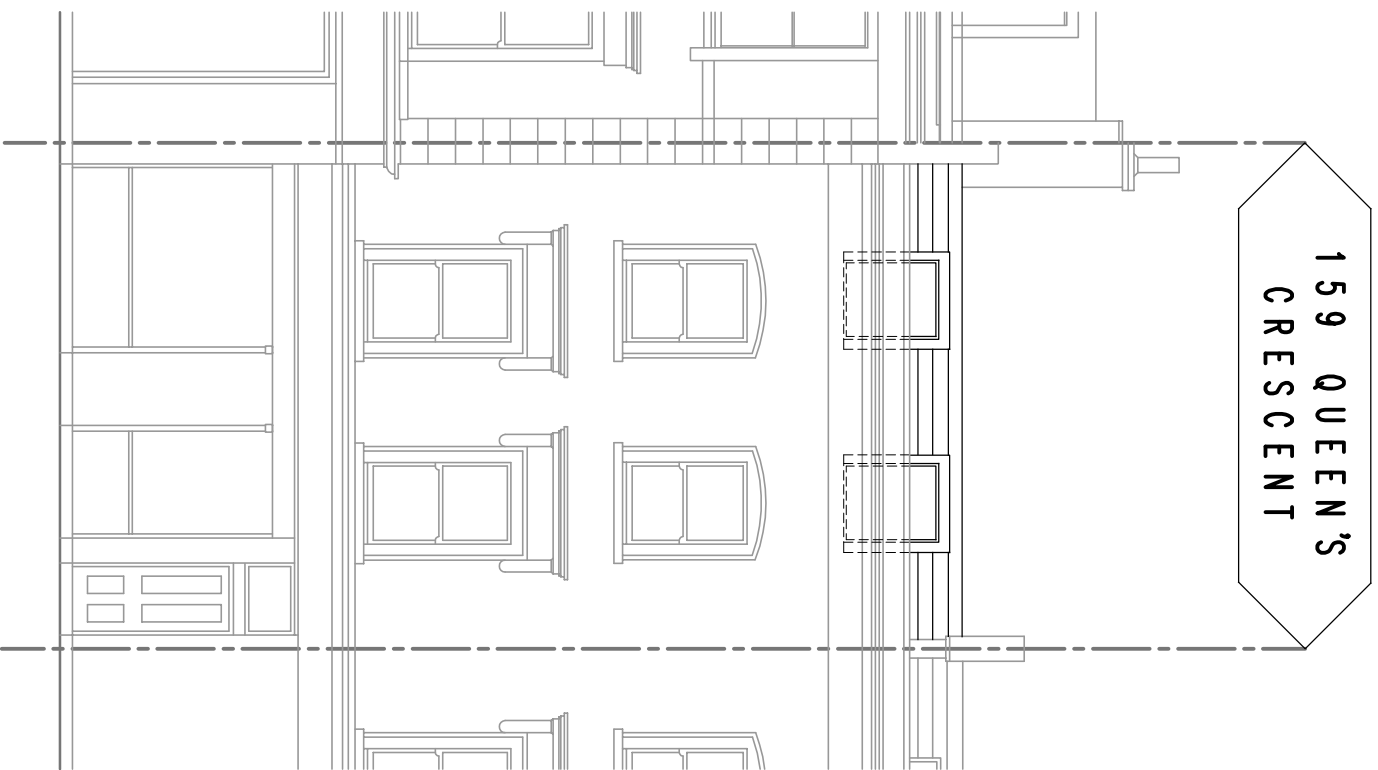


PROPOSED FRONT ELEVATION

SCALE 1:100

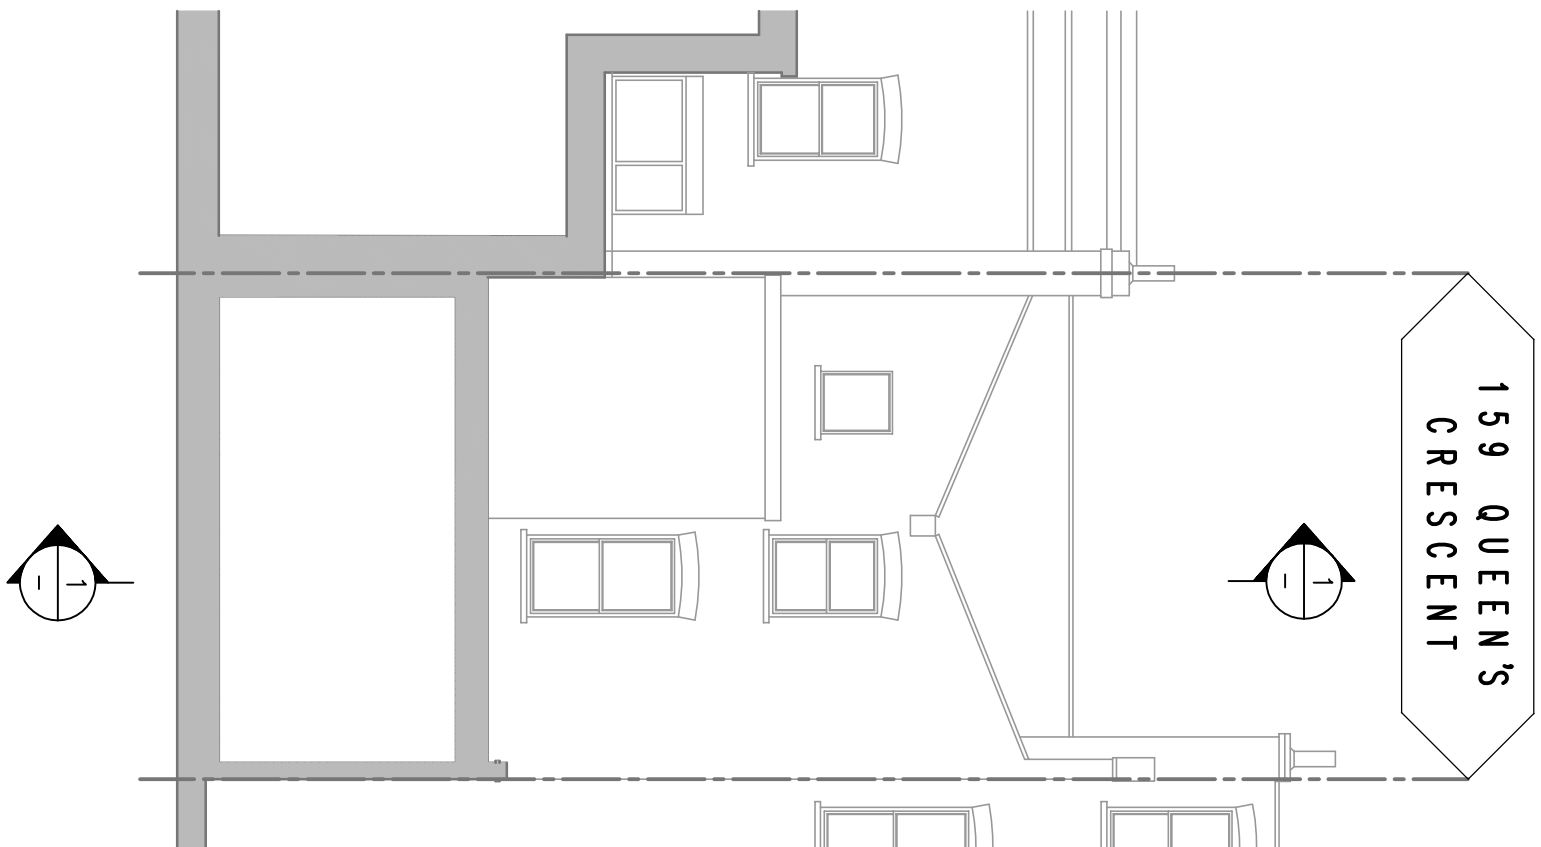


EXISTING REAR ELEVATION

SCALE 1:100

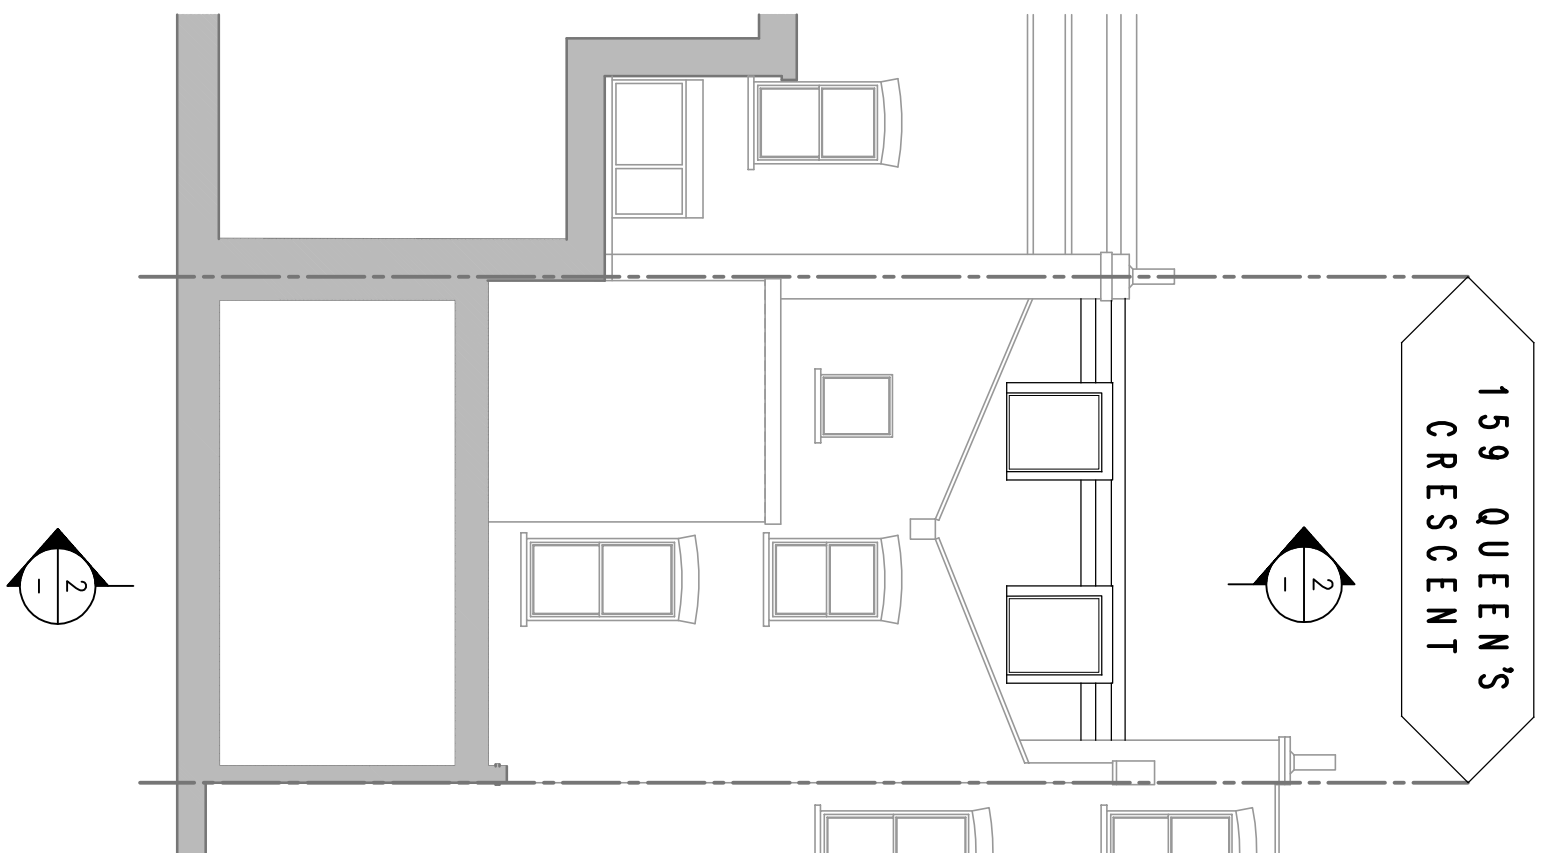


PROPOSED REAR ELEVATION

SCALE 1:100

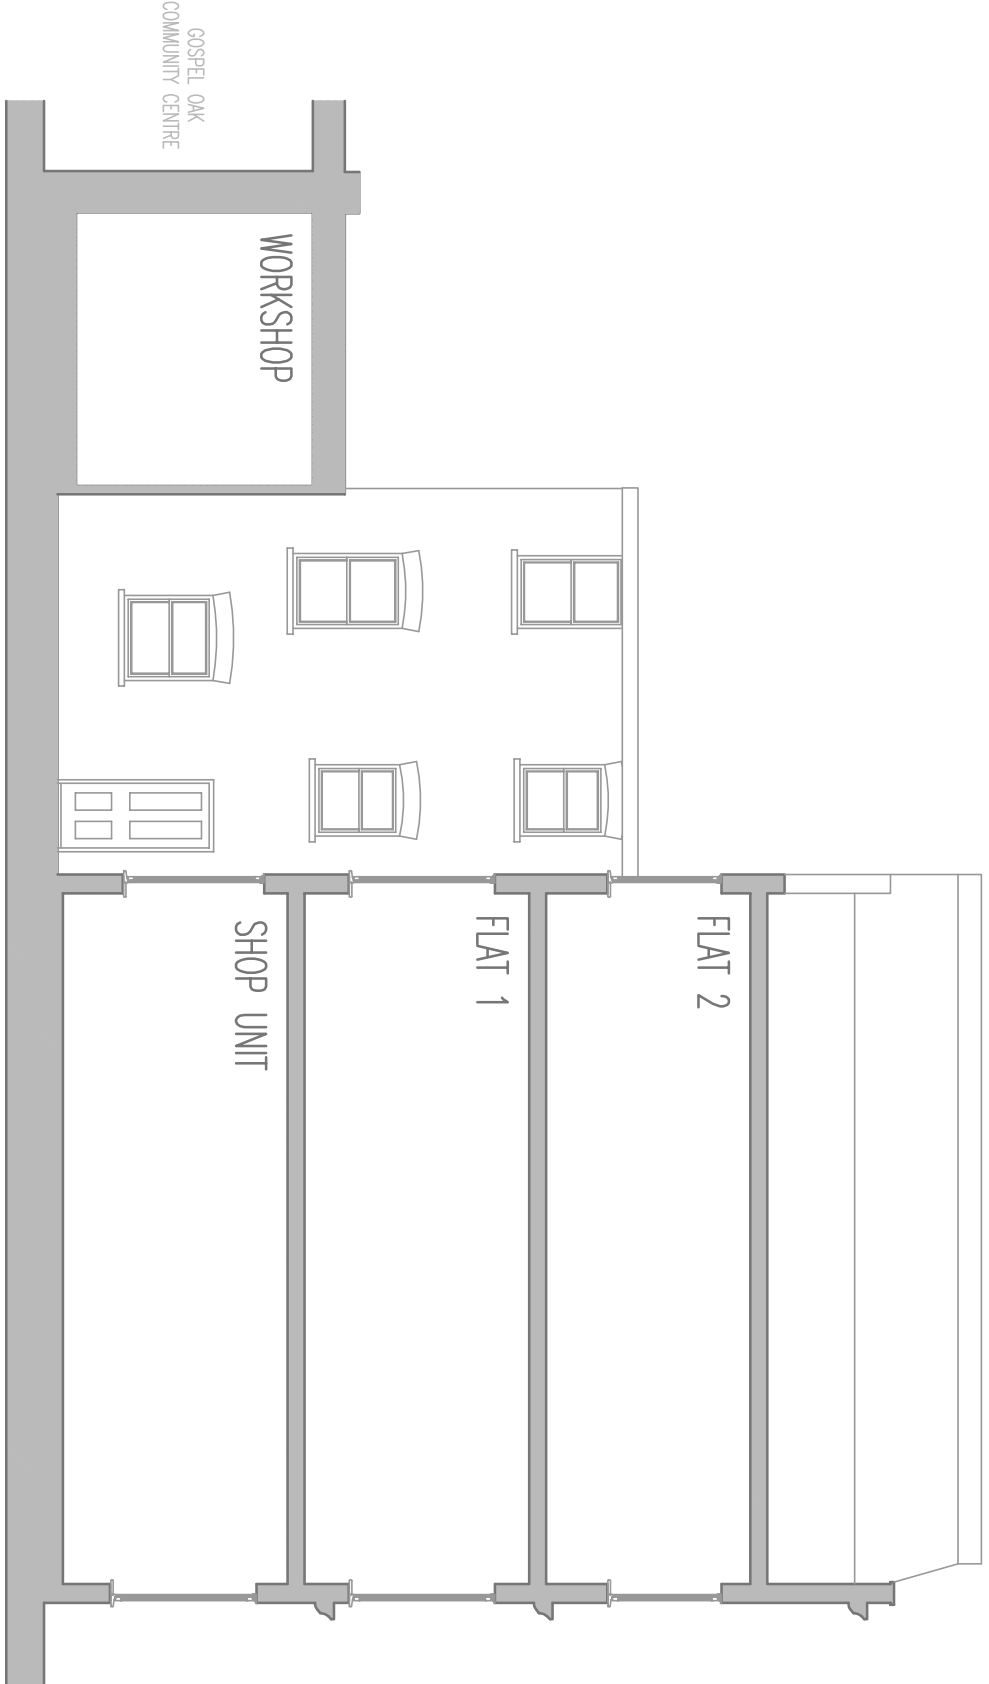


SECTION 1 - 1

SCALE 1:100

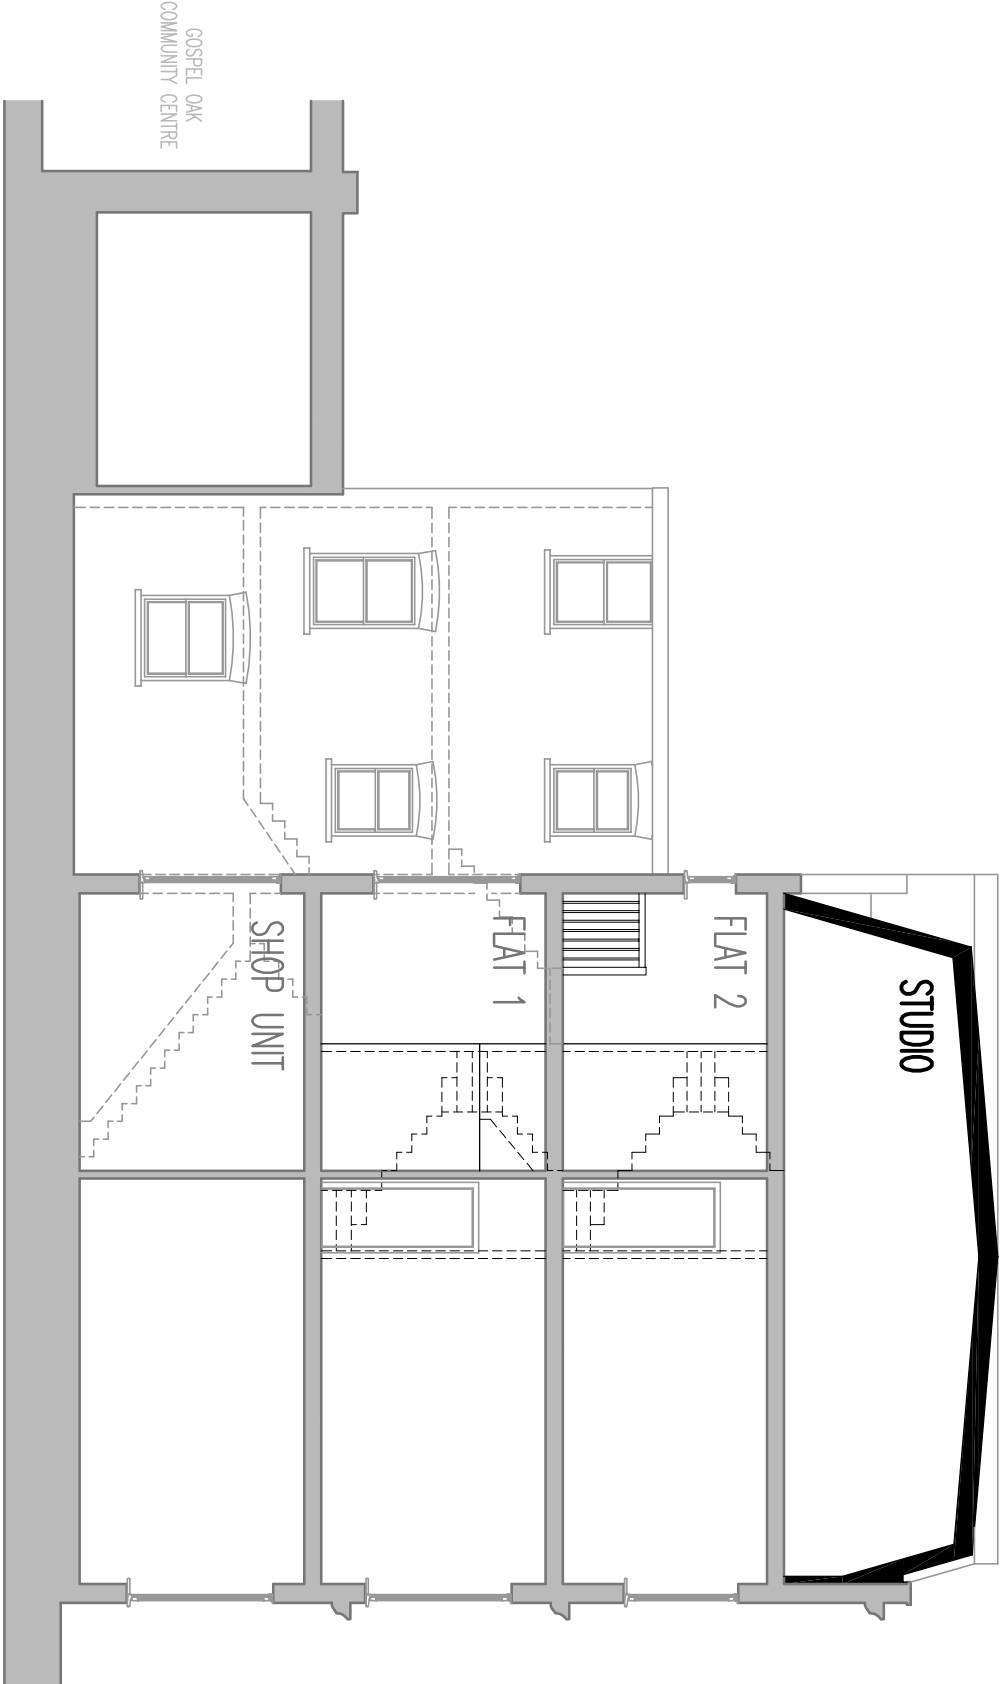

SECTION 2 - 2


SCALE 1:100

 

B	OCT 15	PMR	GROUND FLOOR STUDIO OMITTED.
A	SEPT 15	PMR	REDRAWN
INC.	DATE	BY	COMMENTS
Revisions			

Site Address
159 QUEENS CRESCENT
NW5 4EA

Job Title
PROPOSED DEVELOPMENT
Drawing Title
EXISTING/PROPOSED ELEVATIONS
AND SECTIONS
Scale
1:100
Date
JUN 15
Drawn by
PMR

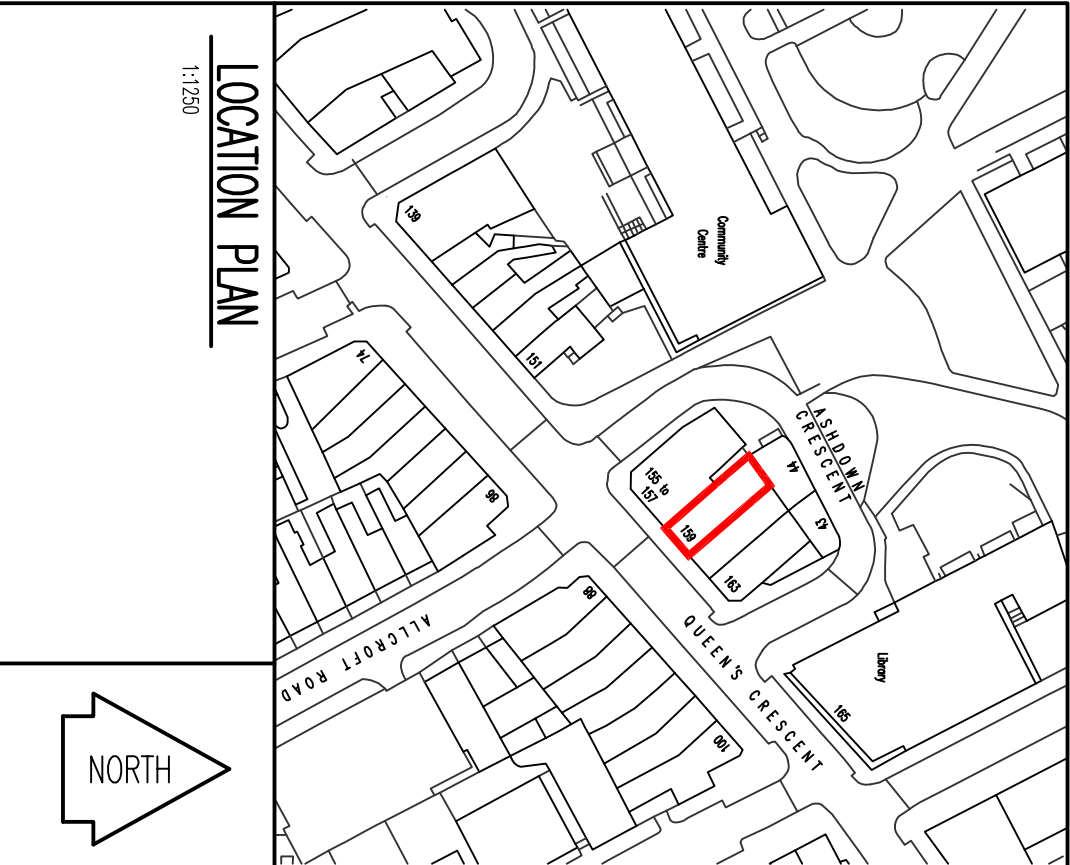

Alan.Cox associates Architectural & Planning Consultants TEL : 020 - 8440 - 7777 FAX : 020 - 8364 - 9556	Drawn by 437815/01	Rev. B
--	-----------------------	-----------