



EXISTING/PROPOSED GROUND FLOOR PLAN

SCALE 1:50

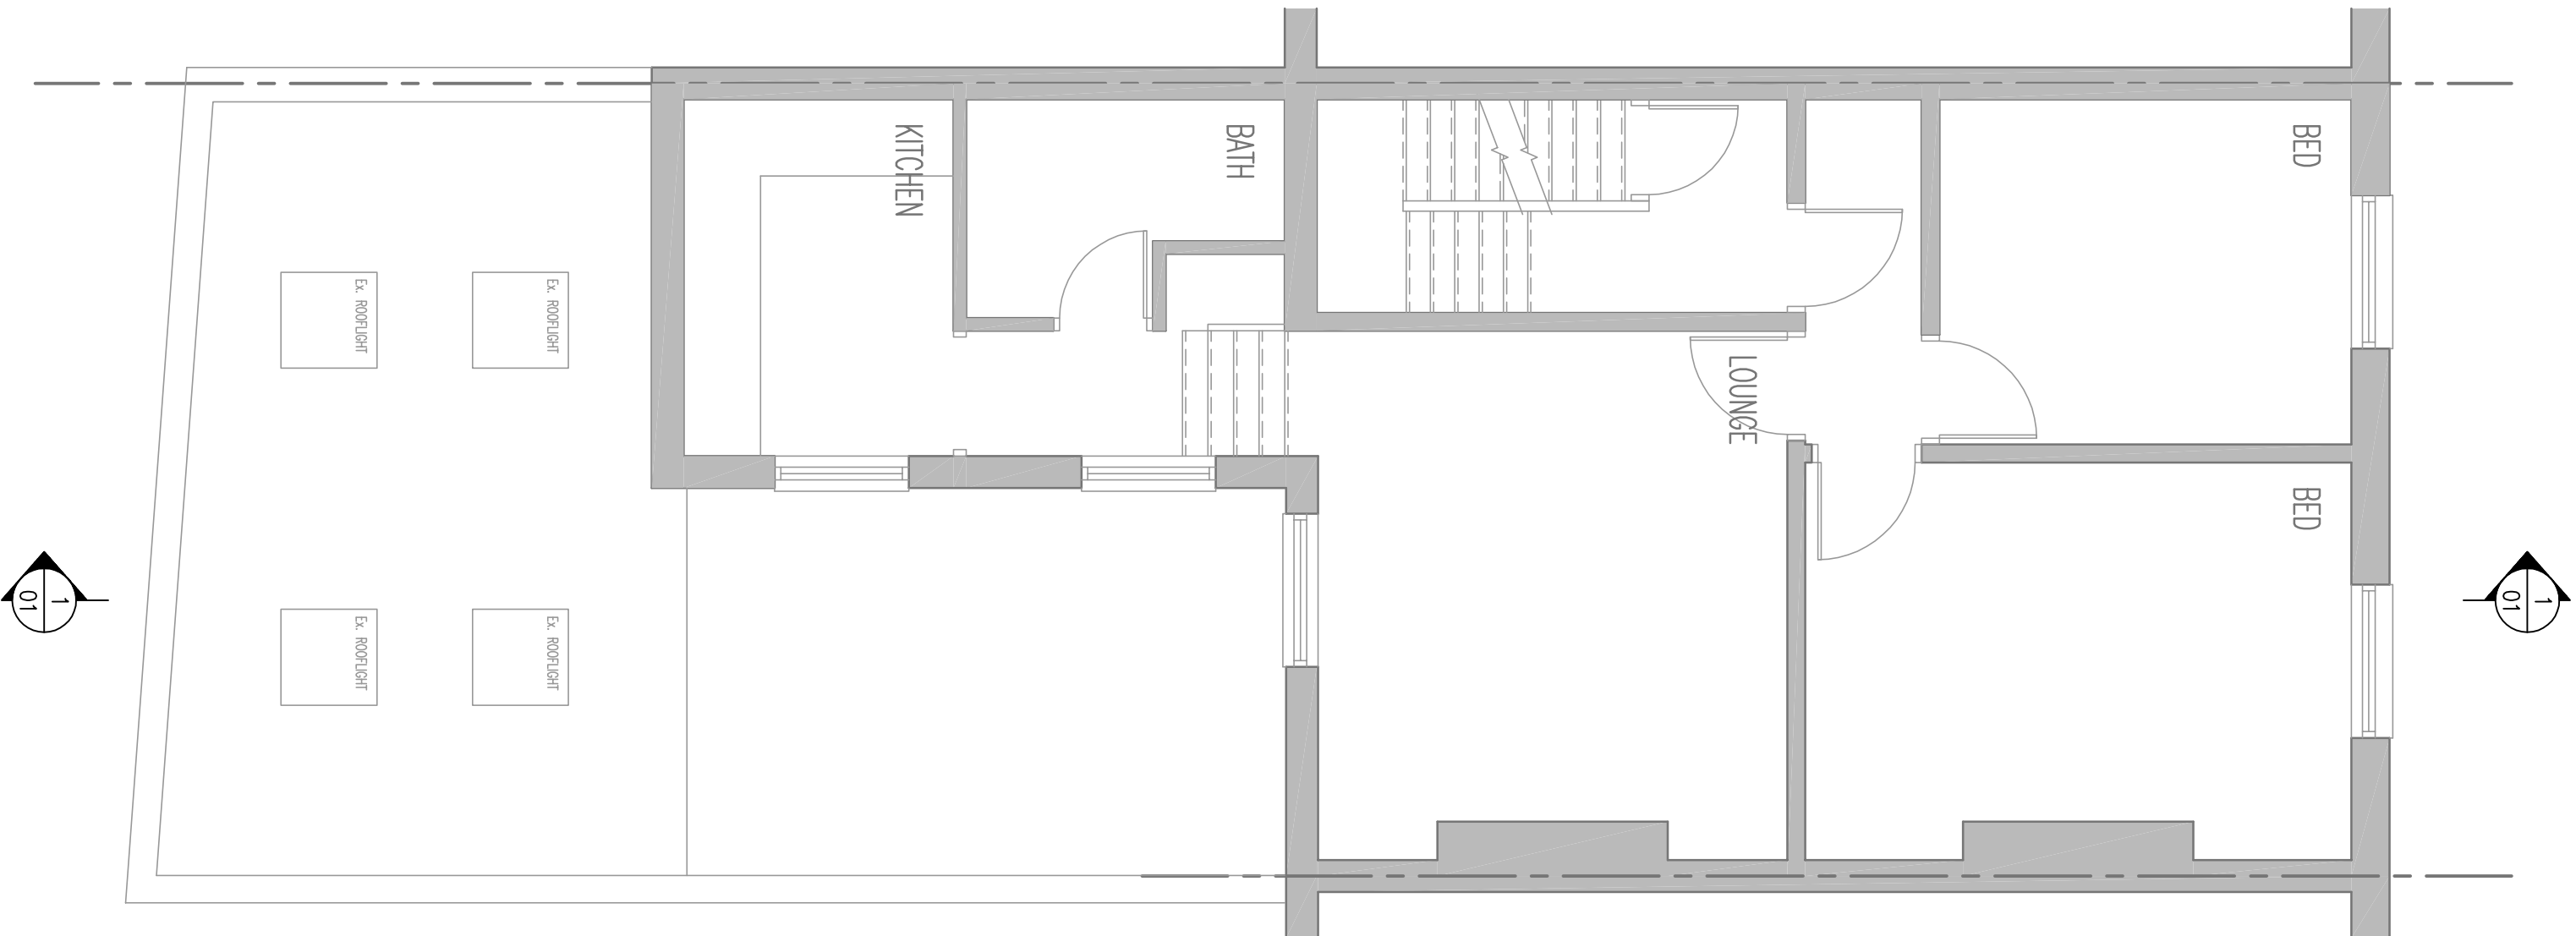


EXISTING FIRST FLOOR PLAN

SCALE 1:50

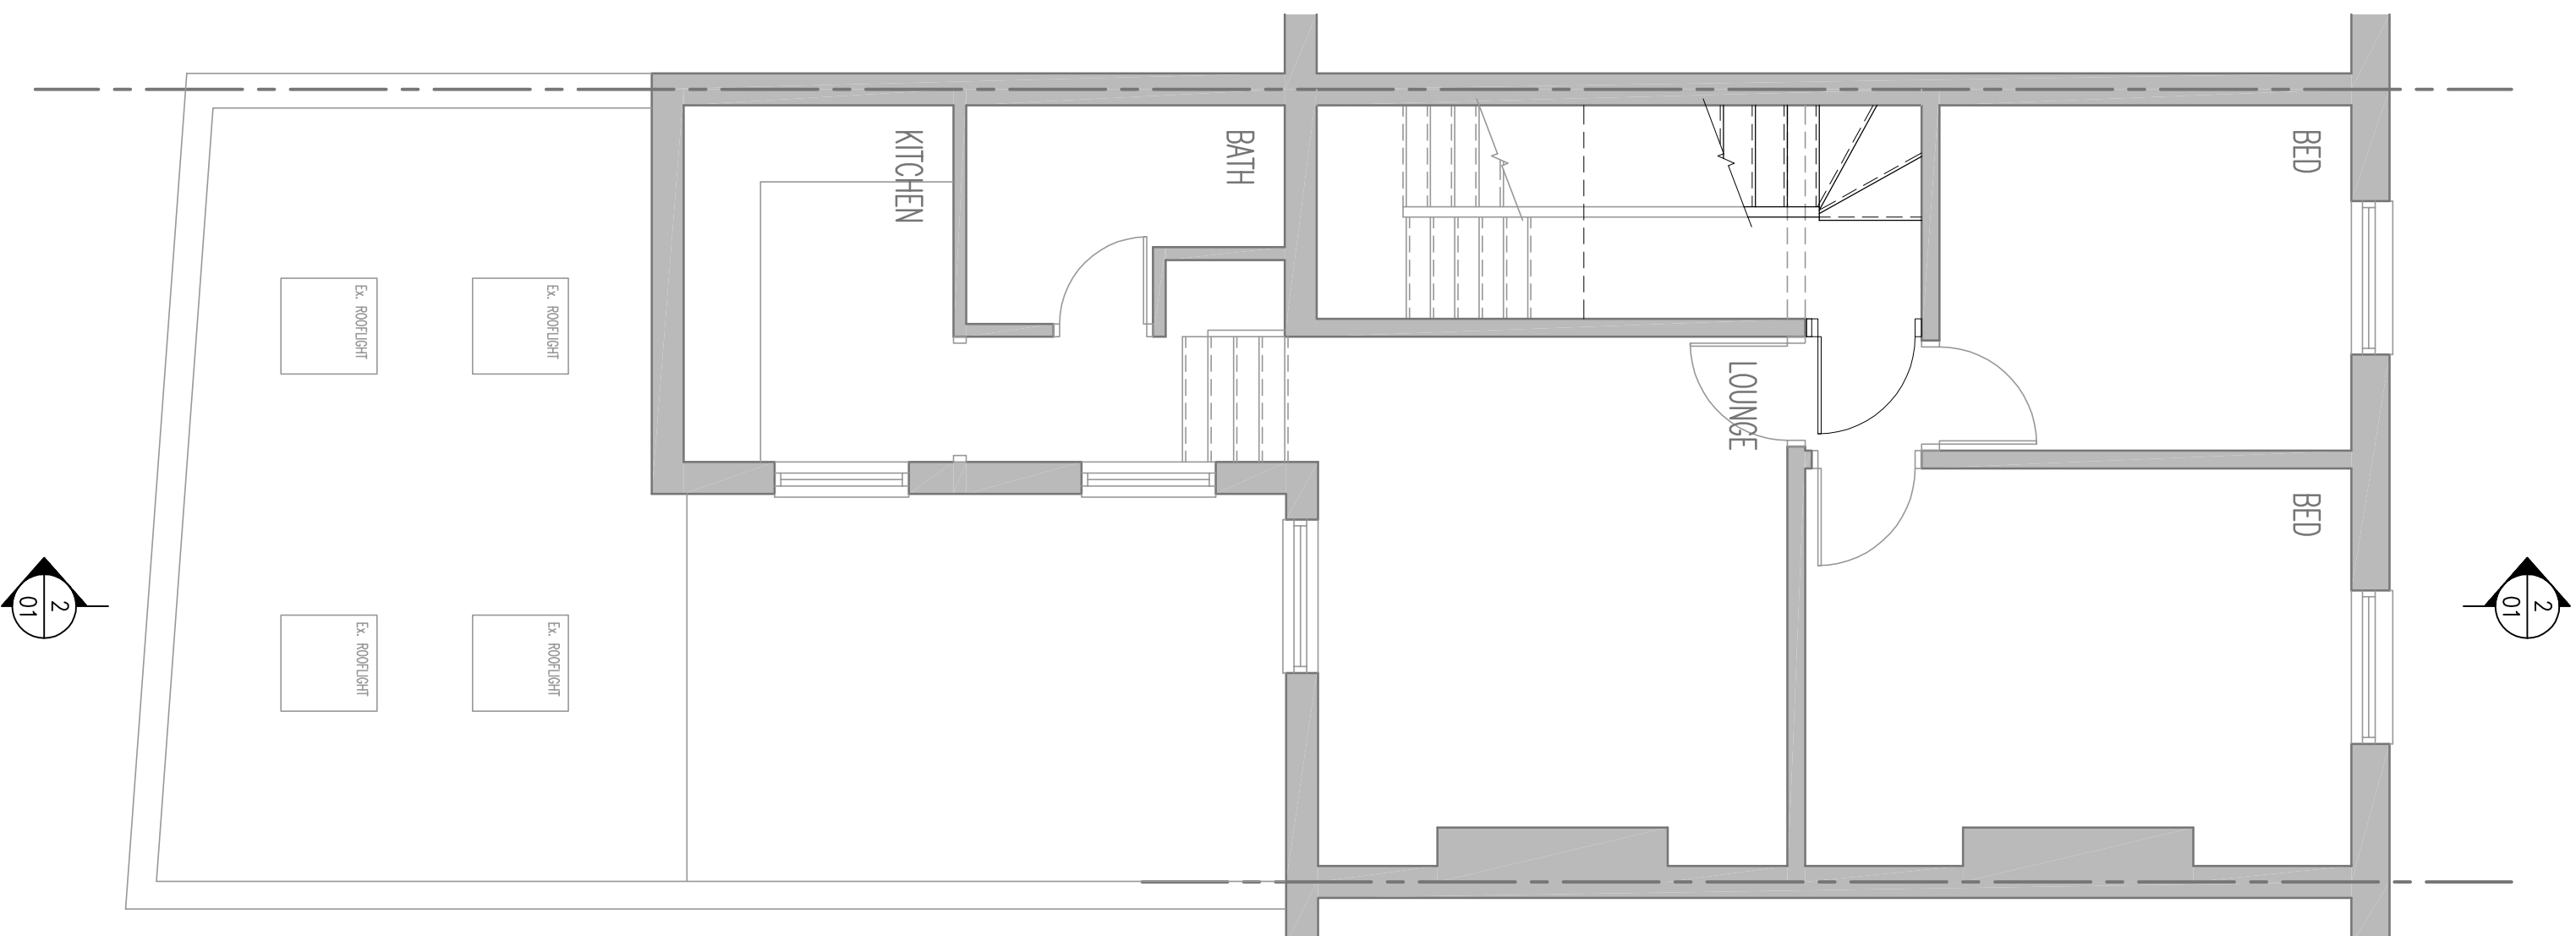

PROPOSED FIRST FLOOR PLAN

SCALE 1:50

 


A	OCT 15	PMR	GROUND FLOOR STUDIO QUINTEX.
No.	Date	By	Comments
Revisions			

Site Address
159 QUEENS CRESCENT
NW5 4EA

Job Title

PROPOSED DEVELOPMENT

Drawing Title		
EXISTING/PROPOSED PLANS		
Scale	Date	Drawn by
1:50	JUN 15	PMR

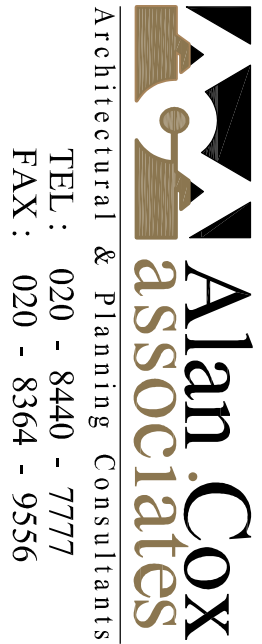

Dwg No.	Rev.
437815/02	A