






RHYL PRIMARY SCHOOL
 7-31 Rhyll Street
 London Borough of Camden
 NW5 3HB

-  Main Entrance
-  Entrance Security Buzzer
-  Rainwater Pipes
-  Indicative Level
 (note-levels use lobby as datum +0.00)
- 1 Security barrier
- 2 Lamp post
- 3 Railings with urn finials and low brick wall
- 4 Railings with low brick wall
- 5 Painted railings and gates. Step down into adjacent tarmaced areas
- 6 Pitched roof entrance canopy
- 7 Main Entrance Doors
- 8 Stair Lift
- 9 Reception Desk
- 10 Radiator
- 11 Planter



mountain
 3 Greenland Place
 Camden Town London NW1 0AP
 07967 111 660

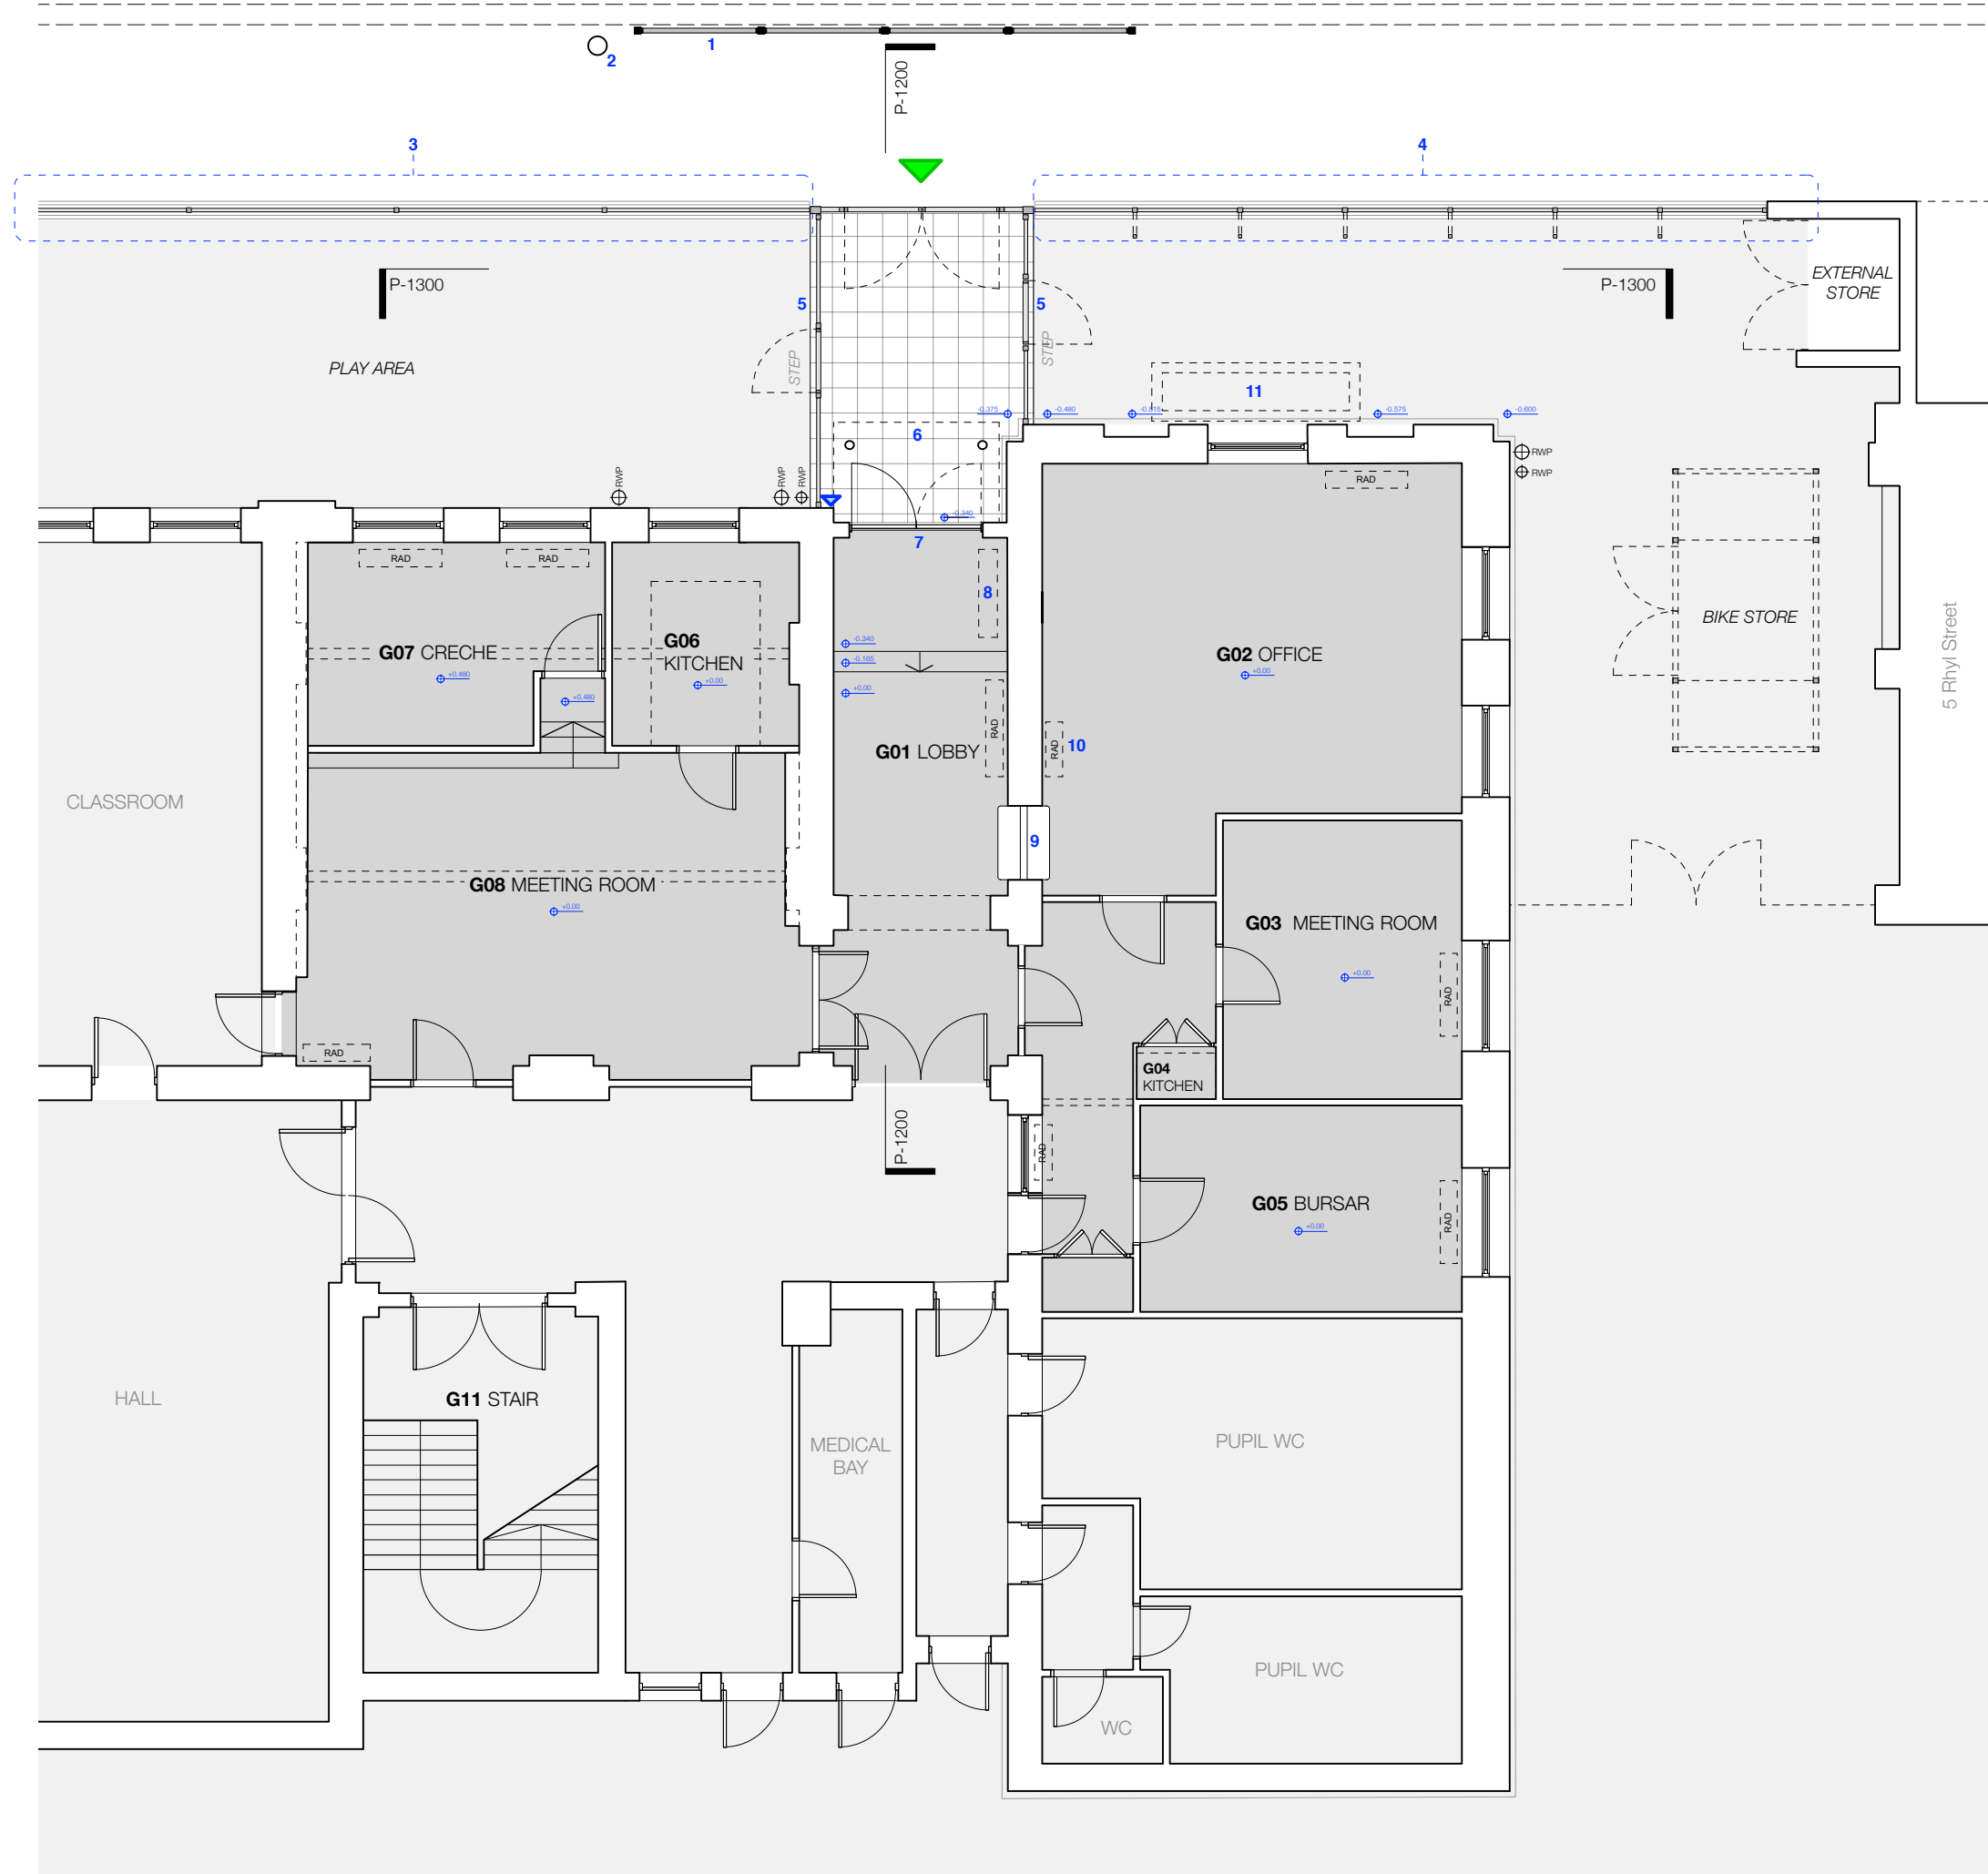


Rhyll Primary School
 Job
 For Planning Approval
 status

All dimensions to be checked on site
 Levels are not co-ordinated to Ordnance Survey standards and are indicated for guidance using the lobby floor as a datum +0.00
notes
 - 06.02.15 planning issue
rev

GA Ground Floor Plan Existing
title

1403_P_1100
drawing number

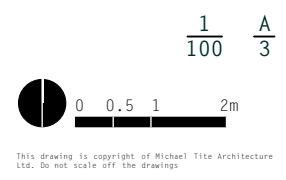

1/100 A/3