

CLARIDGEARCHITECTS

T +44 (0)20 8969 9223 F +44 (0)20 8969 9224  
W info@claridgearchitects.com  
6 LONSDALE RD  
LONDON NW6 6RD



FOR Aitch Group

This drawing is the property of Claridge Architects Ltd. Copyright is reserved & this drawing is issued on the condition that it is not copied, reproduced, retained or disclosed to any unauthorised person, either wholly or in part, without our consent. Do not scale from this drawing, check all dimensions on site.

-	-	-
-	-	-
-	-	-
-	-	-
-	-	-
-	-	-
-	-	-
A	30.07.15	Site boundary / cycle stores
REV	DATE	NOTES

PROJECT	254 Kilburn High Road		
TITLE	Ground Floor Plan		
STATUS	Planning - New Application		
DRAWN	AB	CHECKED	

DATE	SCALE	PROJECT NO.	DRAWING NO.	REVISION
30.07.15	1:100 A1	12066	GA.00	A

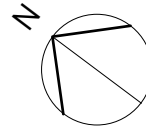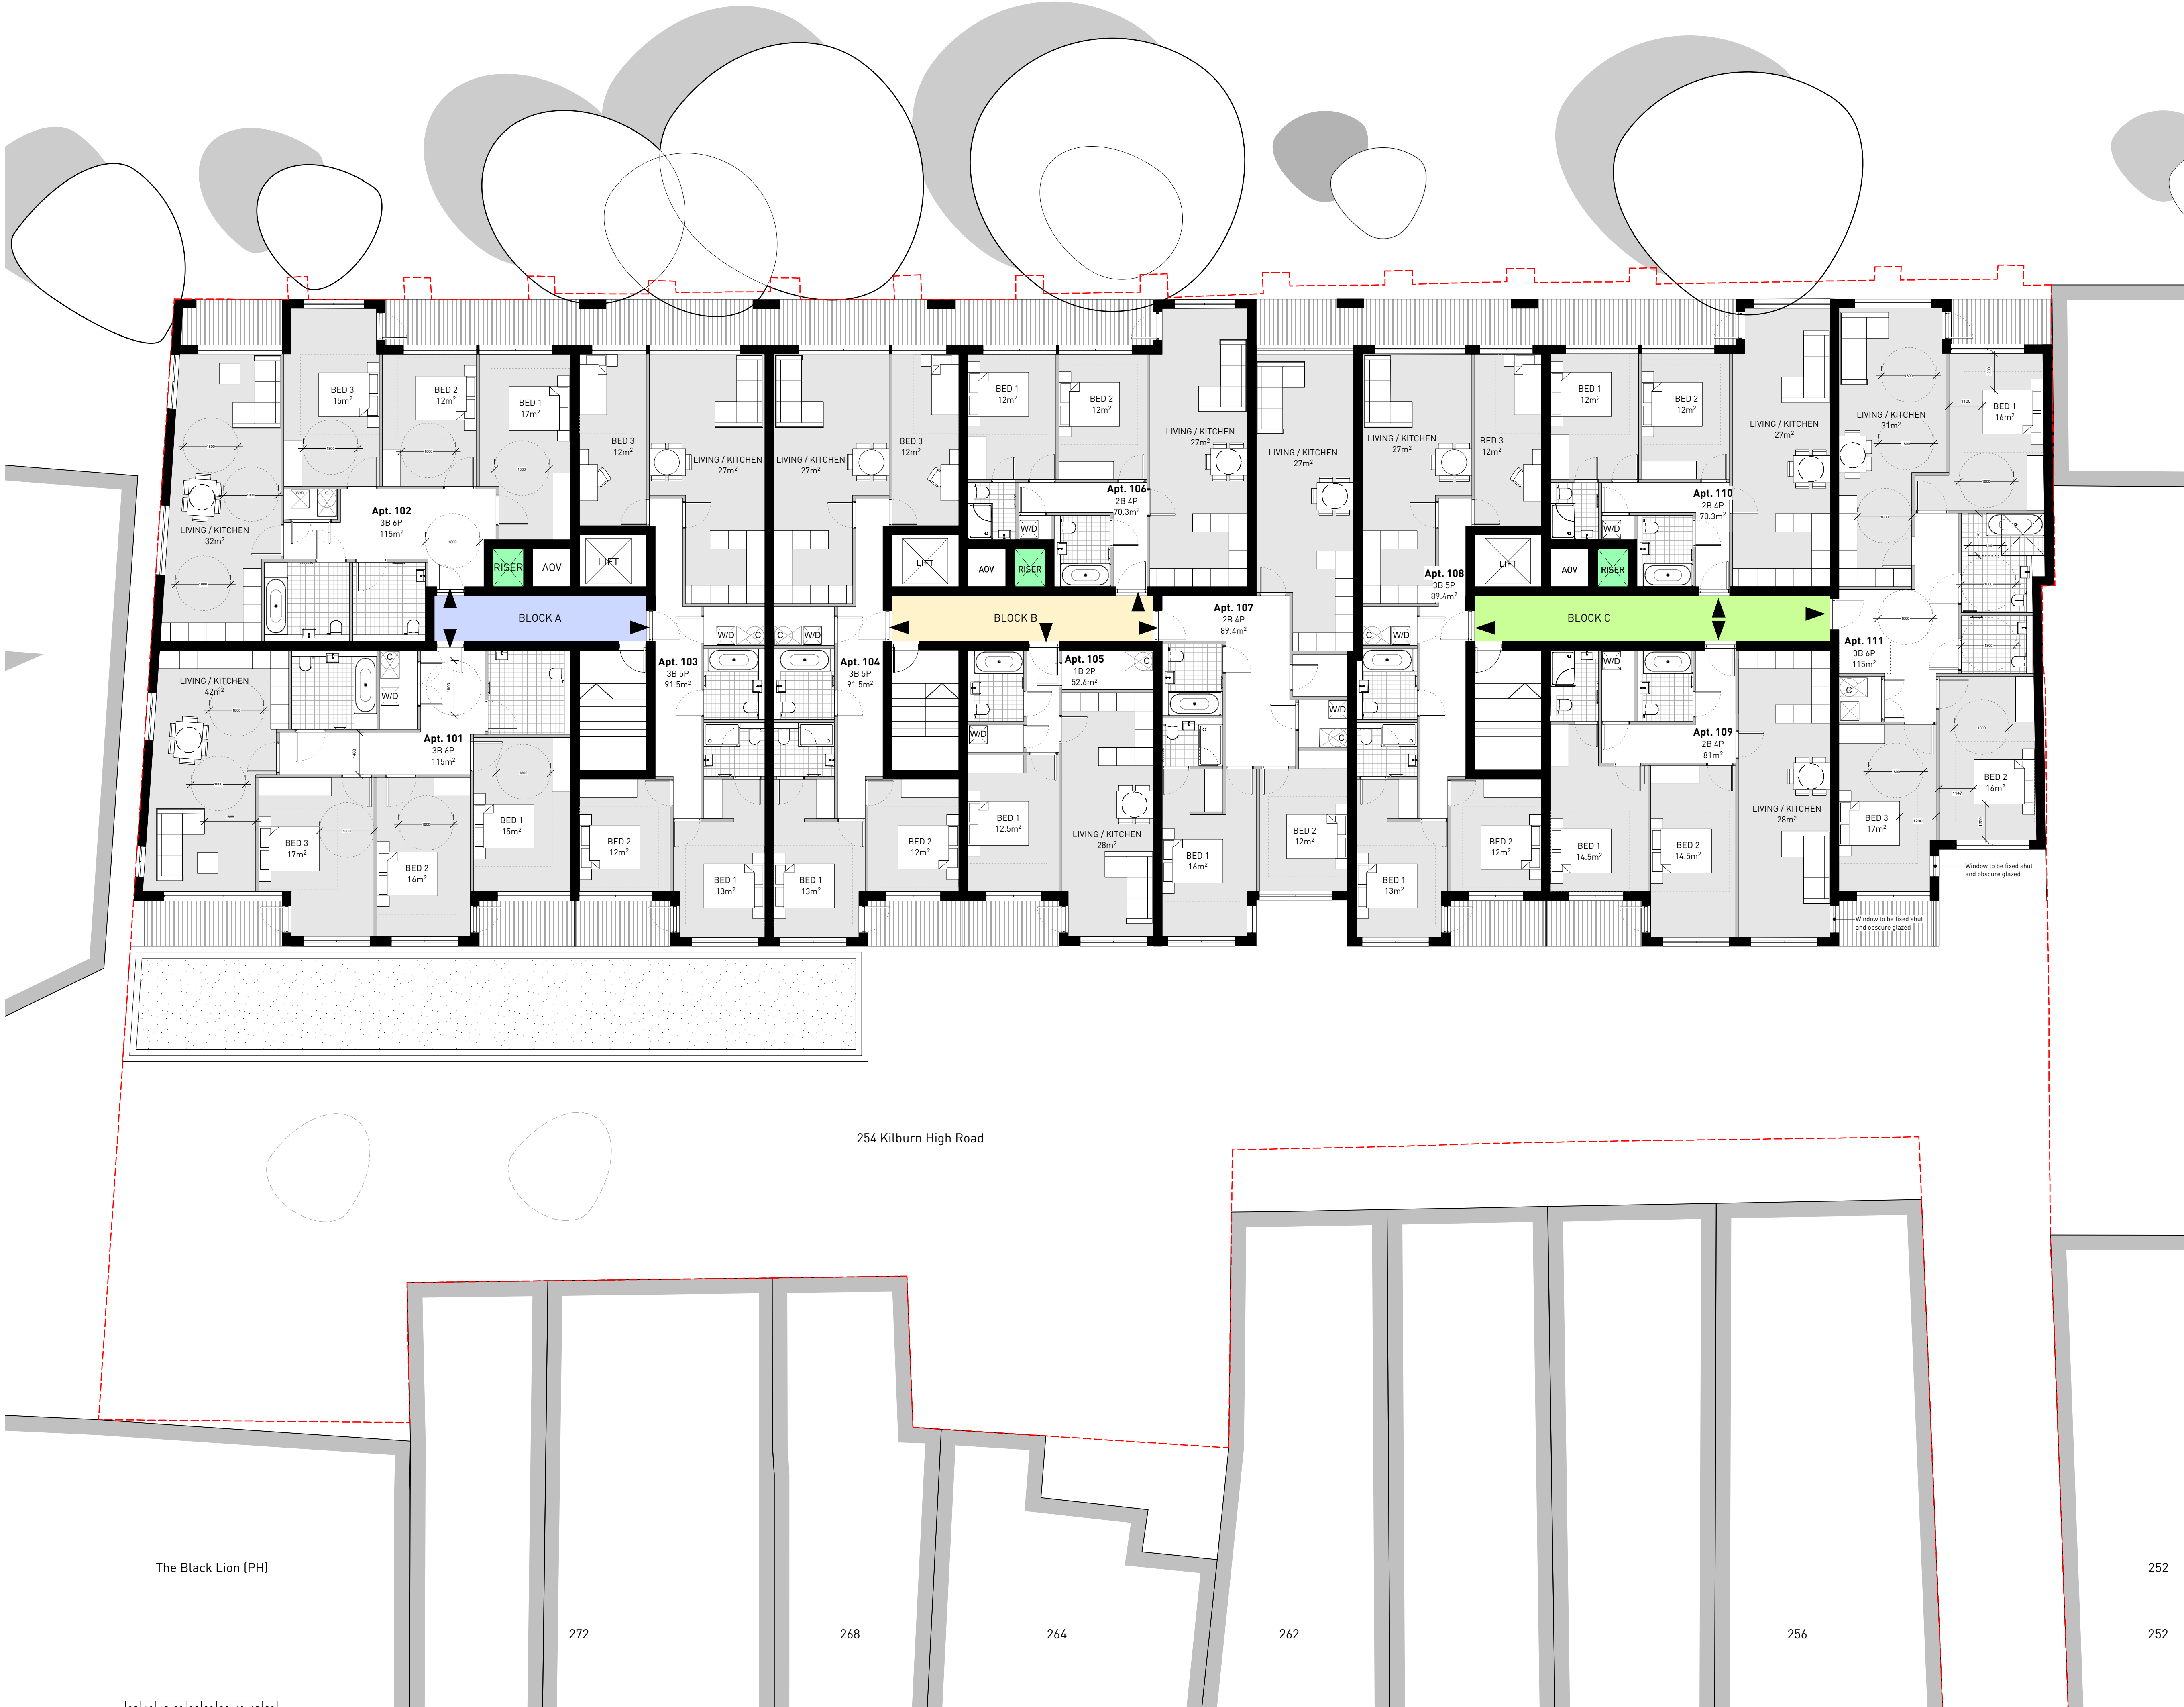

CLARIDGEARCHITECTS

T +44 (0)20 8969 9223 F +44 (0)20 8969 9224  
W info@claridgearchitects.com  
6 LONSDALE RD  
LONDON NW6 6RD

FOR Aitch Group

This drawing is the property of Claridge Architects Ltd. Copyright is reserved & this drawing is issued on the condition that it is not copied, reproduced, retained or disclosed to any unauthorised person, either wholly or in part, without our consent. Do not scale from this drawing, check all dimensions on site.

-	-	-
-	-	-
-	-	-
-	-	-
-	-	-
-	-	-
C	05.10.15	Alteration of Apt 109
B	04.09.15	Optimisation of living spaces
A	30.07.15	Site boundary
REV	DATE	NOTES


252

252

PROJECT	254 Kilburn High Road
TITLE	First Floor Plan
STATUS	Planning - New Application
DRAWN	AB
CHECKED	JvV

DATE	SCALE	PROJECT NO.	DRAWING NO.	REVISION
05.10.15	1:100 @ A1	12066	GA.01	C



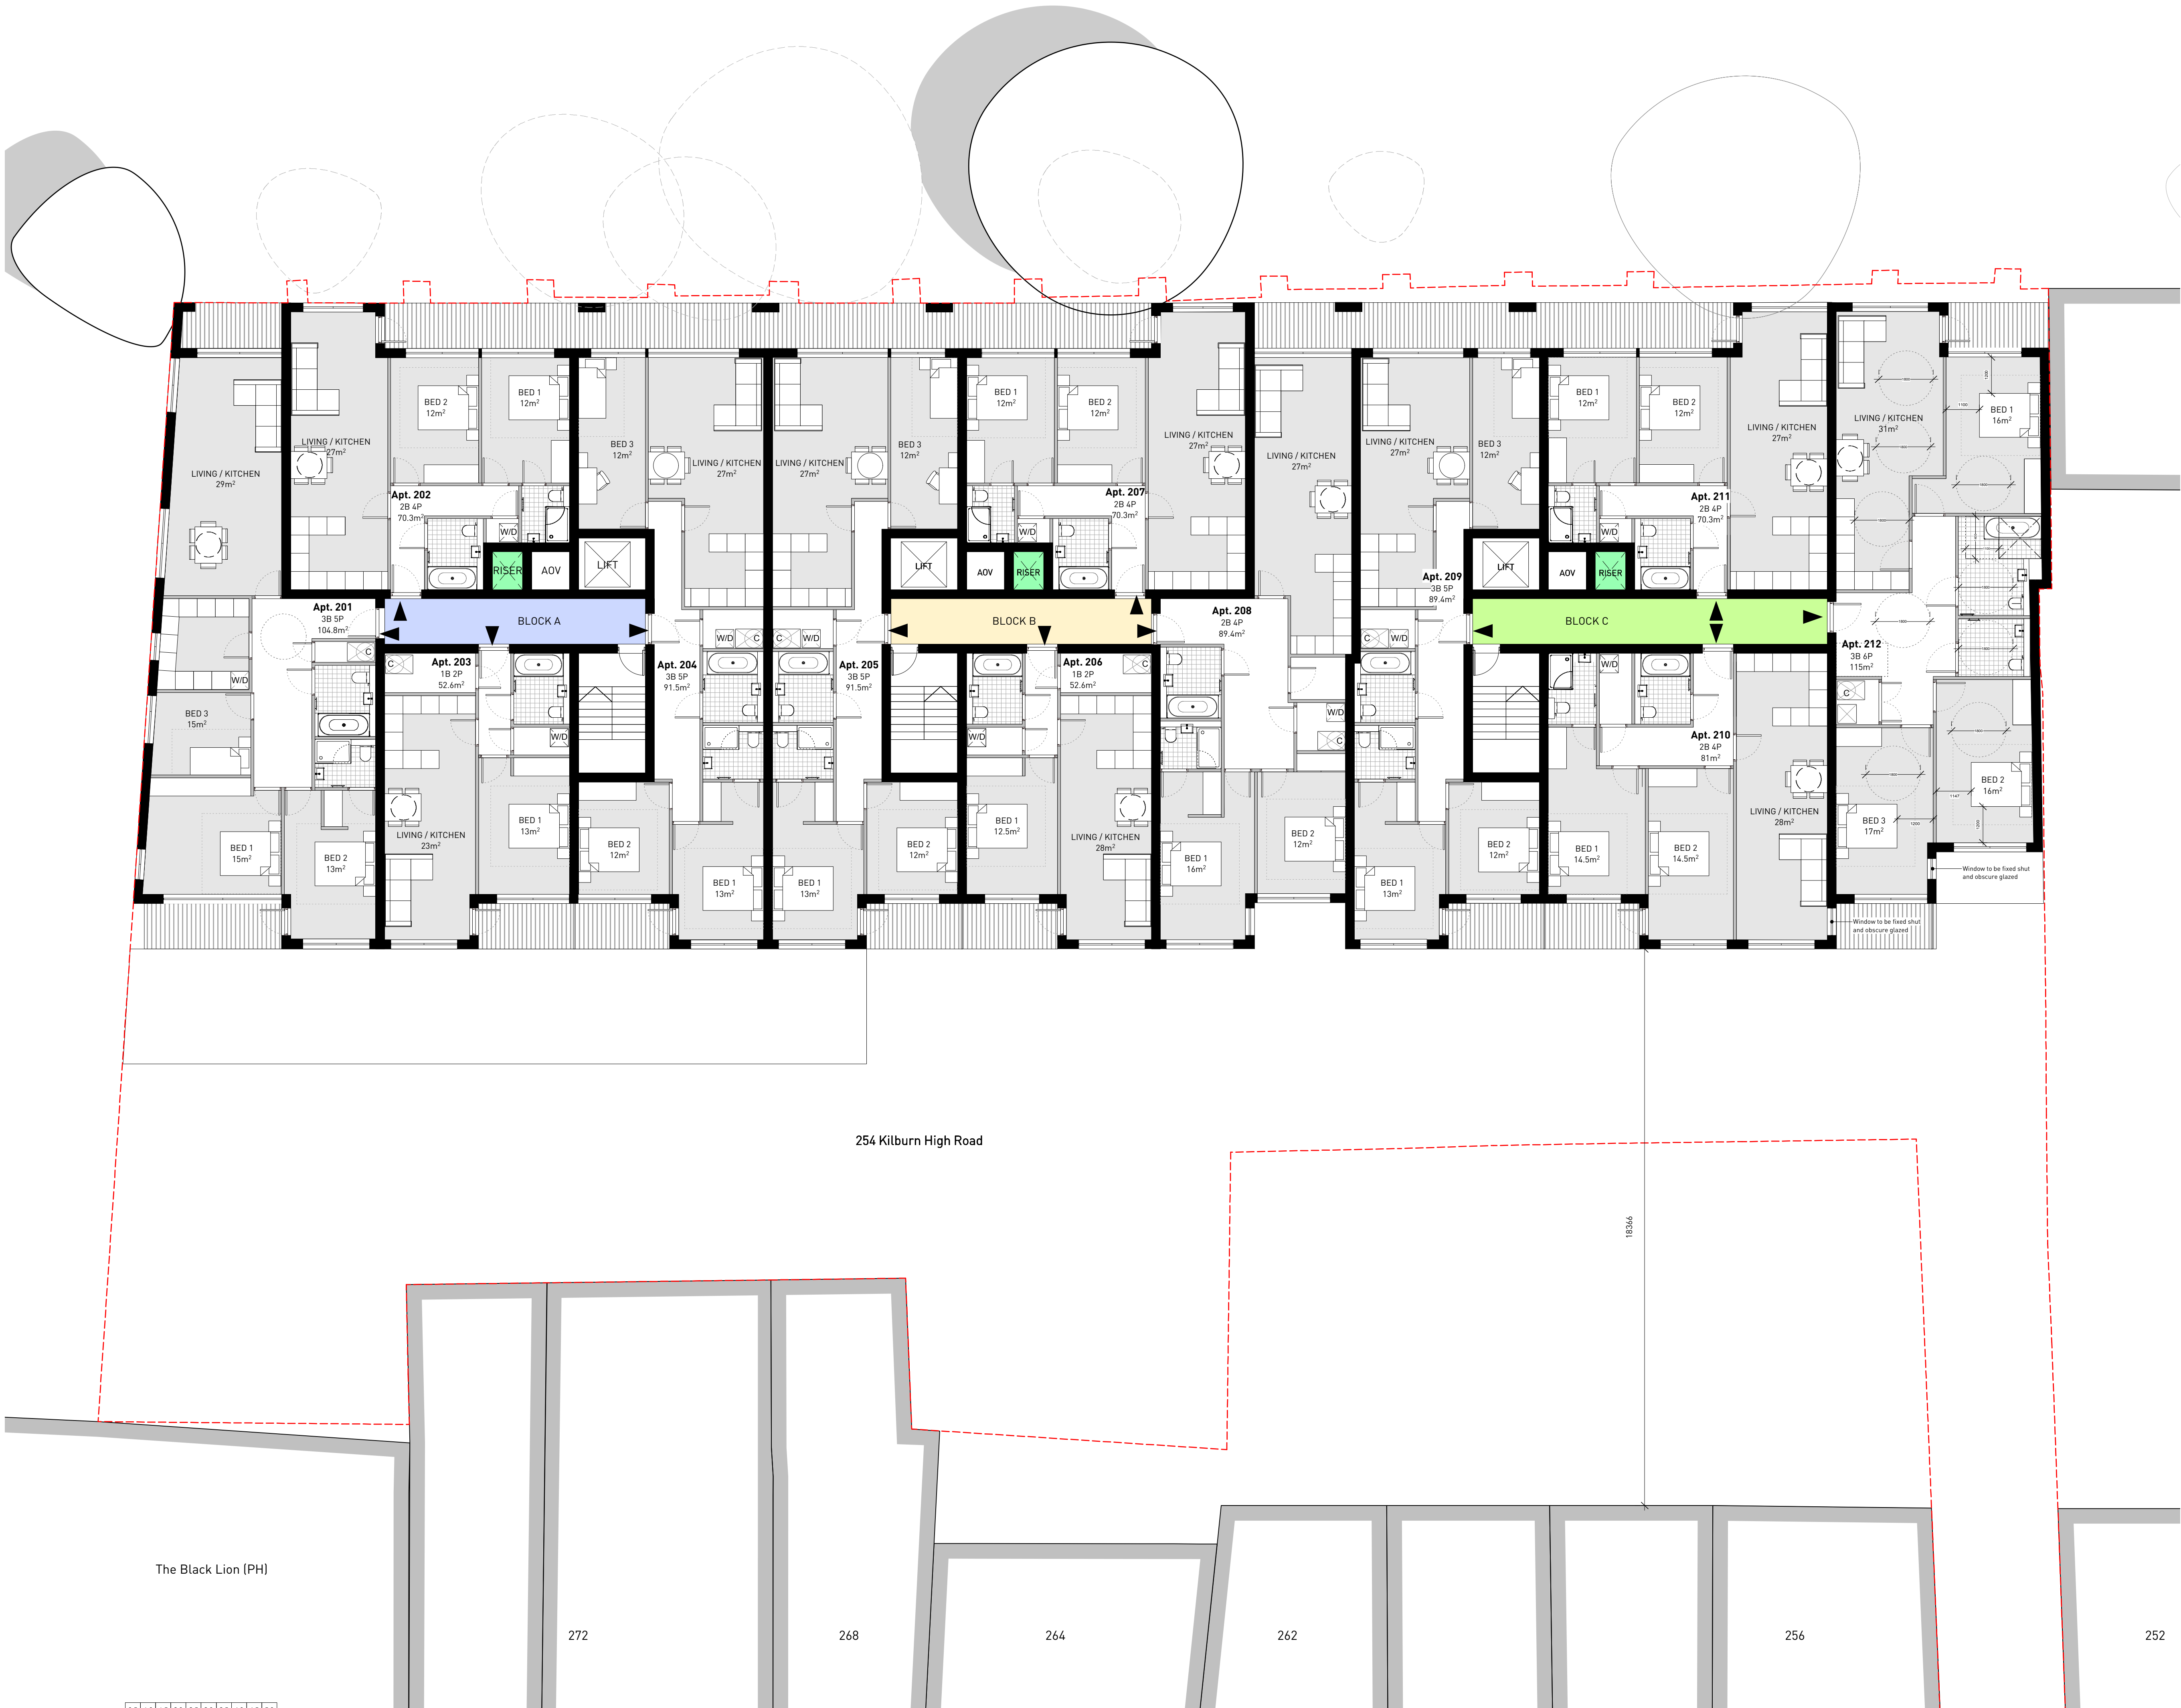

CLARIDGEARCHITECTS

T +44 (0)20 8969 9223 F +44 (0)20 8969 9224  
W info@claridgearchitects.com  
6 LONSDALE RD  
LONDON NW6 6RD



FOR Aitch Group

This drawing is the property of Claridge Architects Ltd. Copyright is reserved & this drawing is issued on the condition that it is not copied, reproduced, retained or disclosed to any unauthorised person, either wholly or in part, without our consent. Do not scale from this drawing, check all dimensions on site.

-	-	-
-	-	-
-	-	-
-	-	-
-	-	-
-	-	-
C	05.10.15	Alteration of Apt 210
B	04.09.15	Optimisation of living spaces
A	30.07.15	Site boundary
REV	DATE	NOTES

PROJECT	254 Kilburn High Road		
TITLE	Second Floor Plan		
STATUS	Planning - New Application		
DRAWN	AB	CHECKED	JvV

DATE	SCALE	PROJECT NO.	DRAWING NO.	REVISION
05.10.15	1:100 A1	12066	GA.02	C

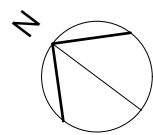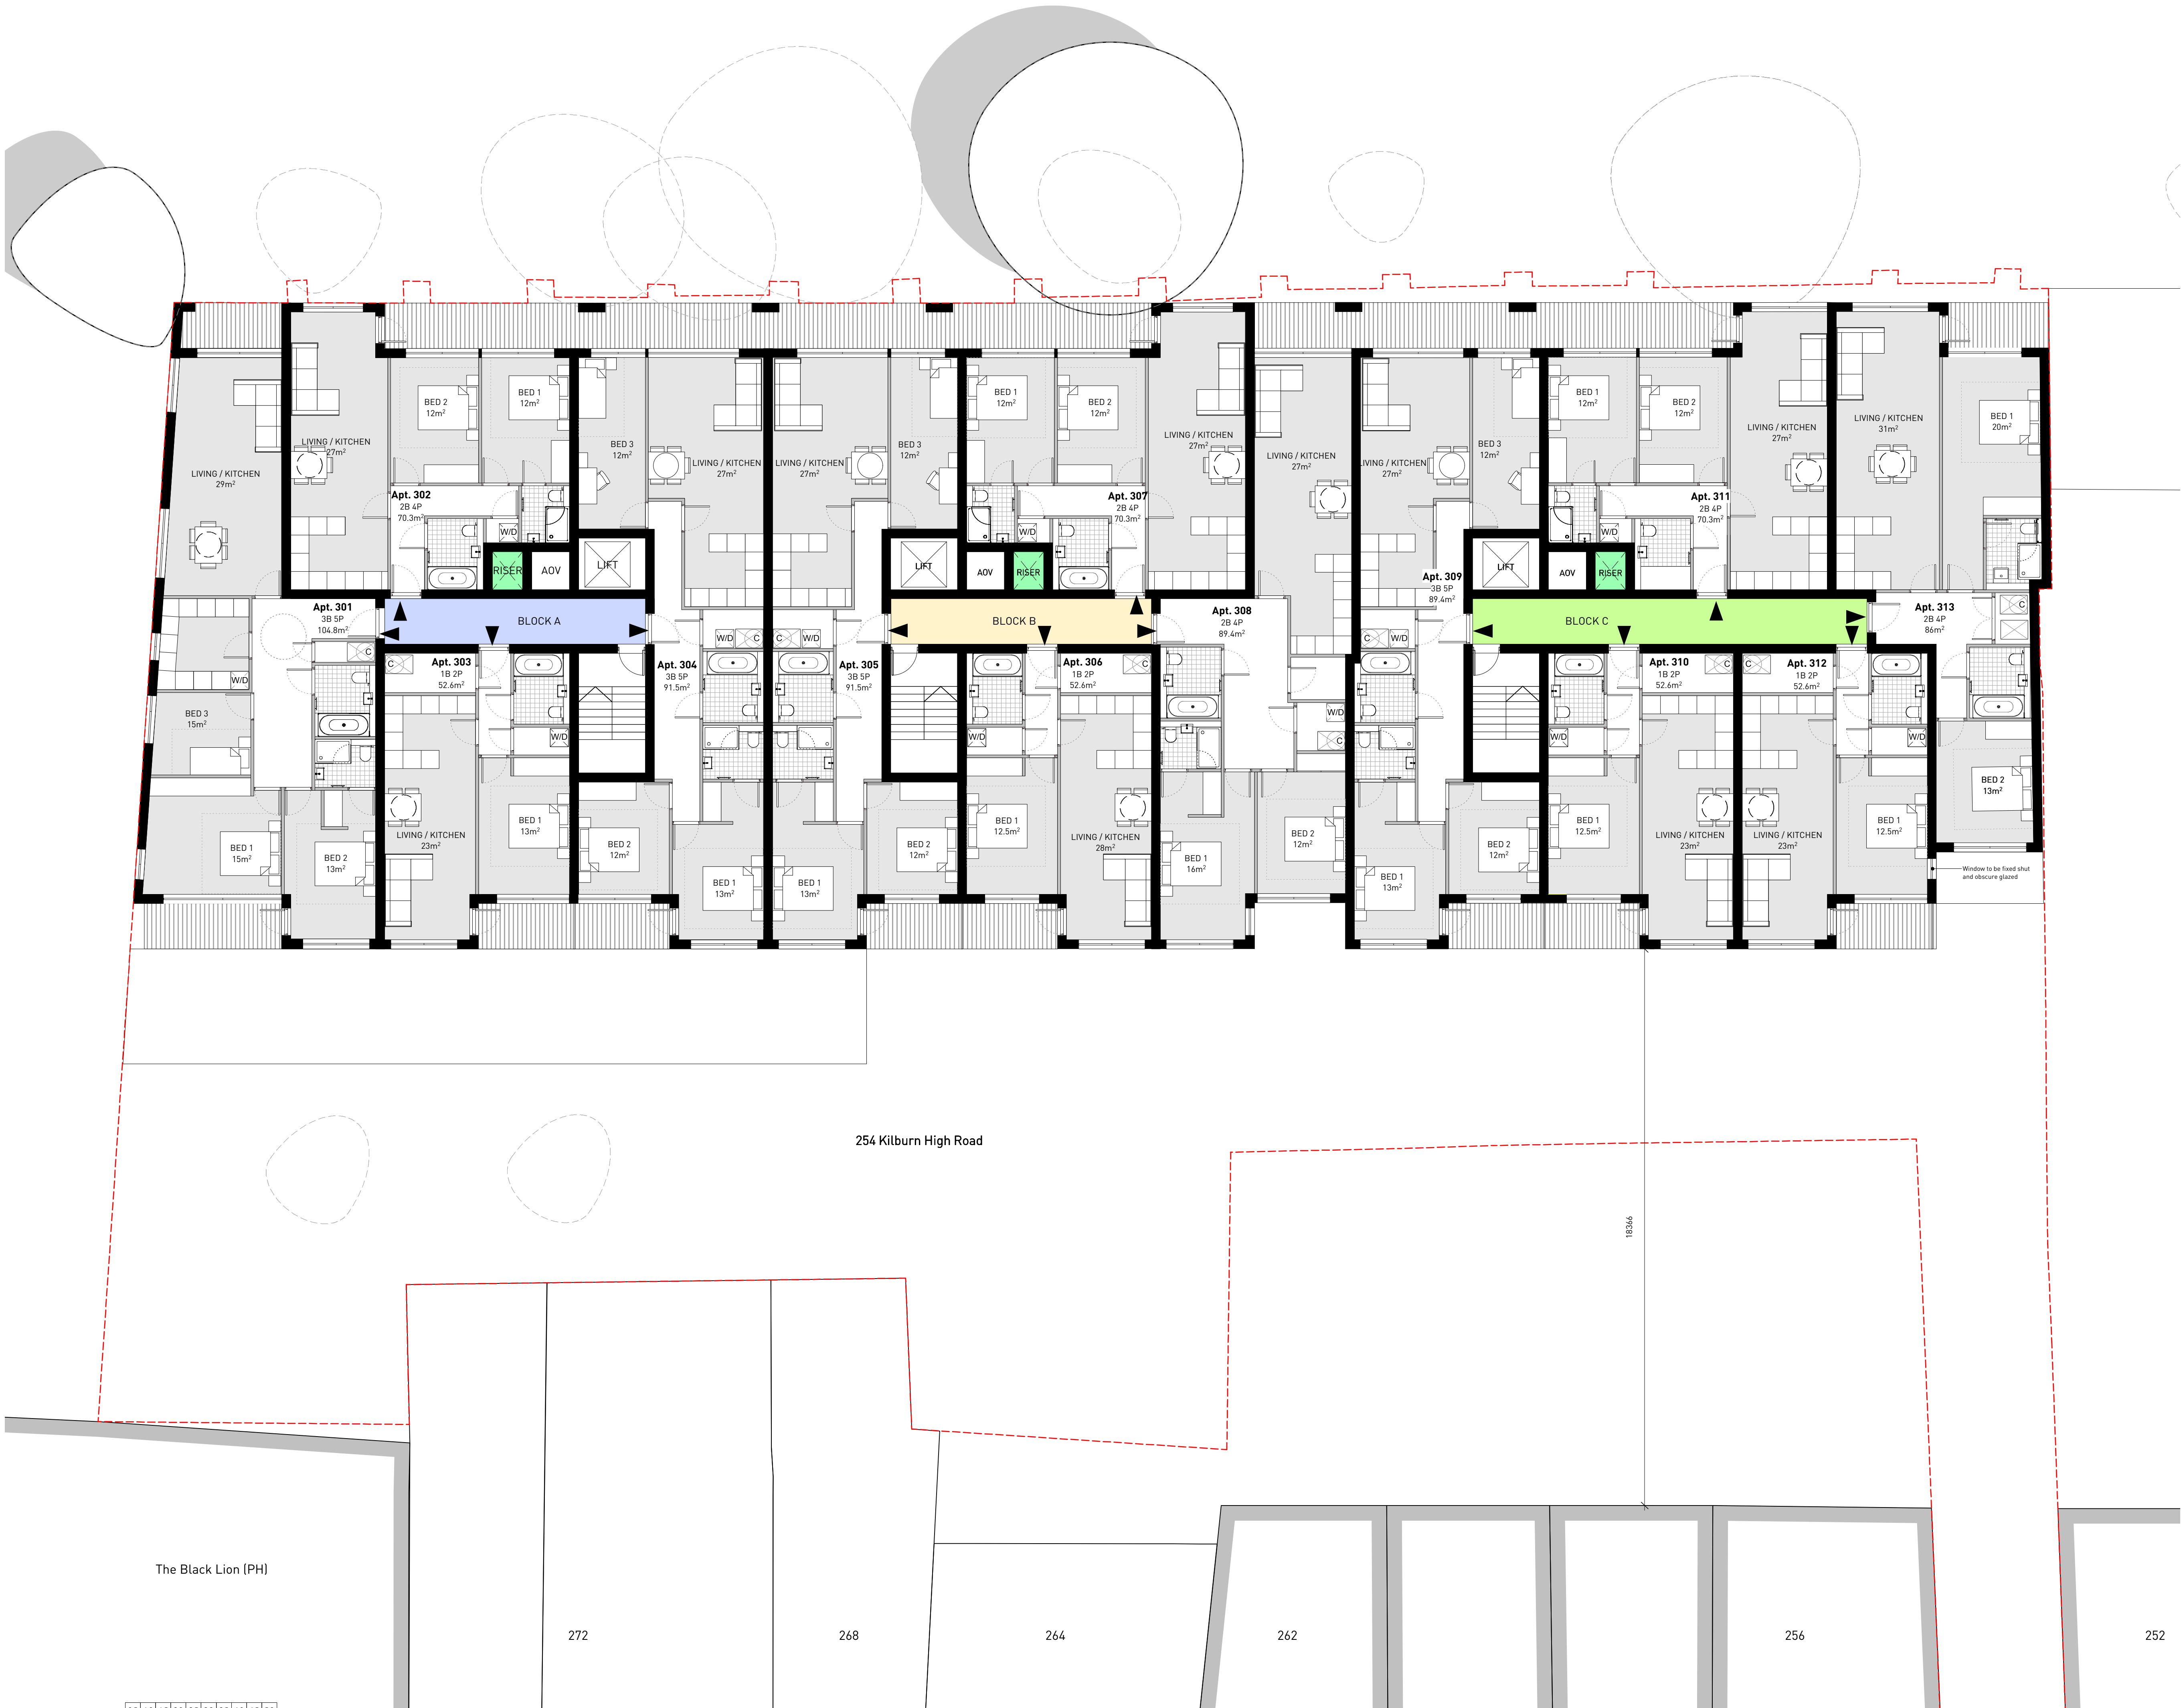

# CLARIDGEARCHITECTS

T +44 (0)20 8969 9223 F +44 (0)20 8969 9224  
W info@claridgearchitects.com  
6 LONSDALE RD  
LONDON NW6 6RD

FOR Aitch Group

This drawing is the property of Claridge Architects Ltd. Copyright is reserved & this drawing is issued on the condition that it is not copied, reproduced, retained or disclosed to any unauthorised person, either wholly or in part, without our consent. Do not scale from this drawing, check all dimensions on site.

-	-	-
-	-	-
-	-	-
-	-	-
-	-	-
-	-	-
-	-	-
B	04.09.15	Optimisation of living spaces
A	30.07.15	Site boundary
REV	DATE	NOTES

PROJECT	254 Kilburn High Road		
TITLE	Third Floor Plan		
STATUS	Planning - New Application		
DRAWN	AB	CHECKED	JvV

DATE	SCALE	PROJECT NO.	DRAWING NO.	REVISION
04.09.15	1:100 A1	12066	GA.03	B



CLARIDGEARCHITECTS

T +44 (0)20 8969 9223 F +44 (0)20 8969 9224  
W info@claridgearchitects.com  
6 LONSDALE RD  
LONDON NW6 6RD

FOR Aitch Group



This drawing is the property of Claridge Architects Ltd. Copyright is reserved & this drawing is issued on the condition that it is not copied, reproduced, retained or disclosed to any unauthorised person, either wholly or in part, without our consent. Do not scale from this drawing, check all dimensions on site.

-	-	-
-	-	-
-	-	-
-	-	-
-	-	-
-	-	-
-	-	-
B	04.09.15	Optimisation of living spaces
A	30.07.15	Site boundary
REV	DATE	NOTES

PROJECT	254 Kilburn High Road		
TITLE	Fourth Floor Plan		
STATUS	Planning - New Application		
DRAWN	AB	CHECKED	JvV

DATE	SCALE	PROJECT NO.	DRAWING NO.	REVISION
04.09.15	1:100 @ A1	12066	GA.04	B



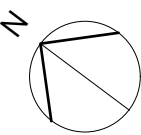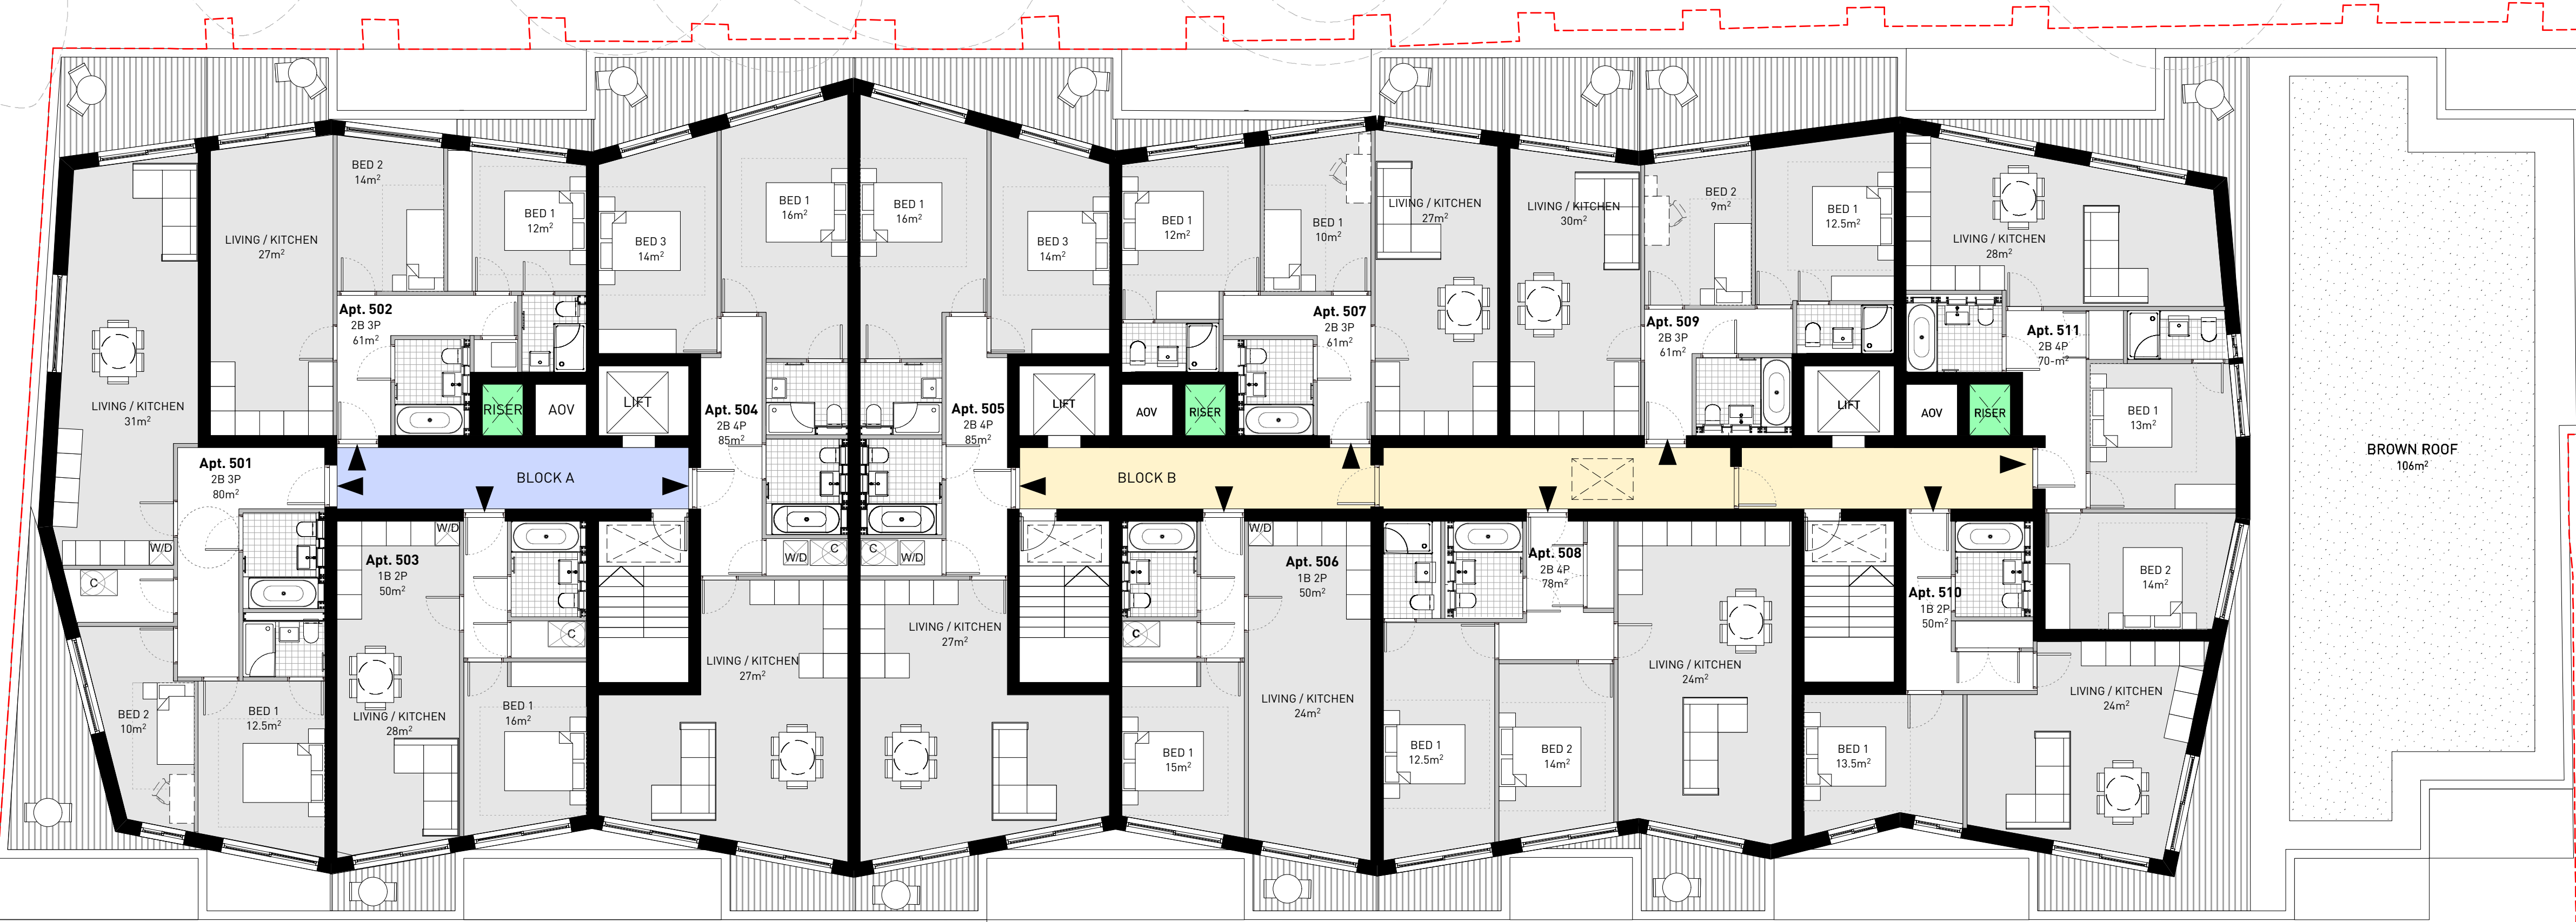

CLARIDGEARCHITECTS

T +44 (0)20 8969 9223 F +44 (0)20 8969 9224  
W info@claridgearchitects.com  
6 LONSDALE RD  
LONDON NW6 6RD

FOR Aitch Group

This drawing is the property of Claridge Architects Ltd. Copyright is reserved & this drawing is issued on the condition that it is not copied, reproduced, retained or disclosed to any unauthorised person, either wholly or in part, without our consent. Do not scale from this drawing, check all dimensions on site.

-	-	-
-	-	-
-	-	-
-	-	-
-	-	-
-	-	-
-	-	-
-	-	-
A	30.07.15	Site boundary
REV	DATE	NOTES

PROJECT	254 Kilburn High Road		
TITLE	Fifth Floor Plan		
STATUS	Planning - New Application		
DRAWN	AB	CHECKED	JvV

DATE	SCALE	PROJECT NO.	DRAWING NO.	REVISION
30.07.15	1:100 @ A1	12066	GA.05	A

0.5 1.0 1.5 2.0 2.5 3.0 3.5 4.0 4.5 5.0 m



CLARIDGEARCHITECTS

T +44 (0)20 8969 9223 F +44 (0)20 8969 9224  
W info@claridgearchitects.com  
6 LONSDALE RD  
LONDON NW6 6RD

FOR **Aitch Group**

This drawing is the property of Claridge Architects Ltd. Copyright is reserved & this drawing is issued on the condition that it is not copied, reproduced, retained or disclosed to any unauthorised person, either wholly or in part, without our consent. Do not scale from this drawing, check all dimensions on site.

-	-	-
-	-	-
-	-	-
-	-	-
-	-	-
-	-	-
-	-	-
-	-	-
-	-	-
REV	DATE	NOTES

PROJECT	254 Kilburn High Road		
TITLE	Roof Plan		
STATUS	Planning - New Application		
DRAWN	AB	CHECKED	JvV

DATE	SCALE	PROJECT NO.	DRAWING NO.	REVISION
30.07.15	1:100 @ A1	12066	GA.06	A

0.5 1.0 1.5 2.0 2.5 3.0 3.5 4.0 4.5 5.0 m