
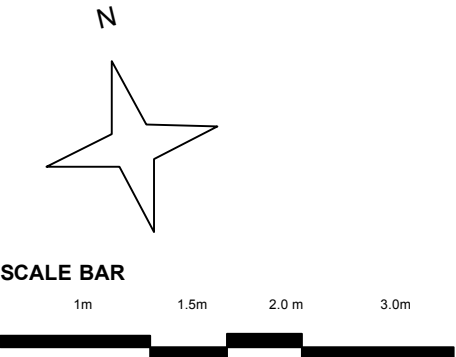


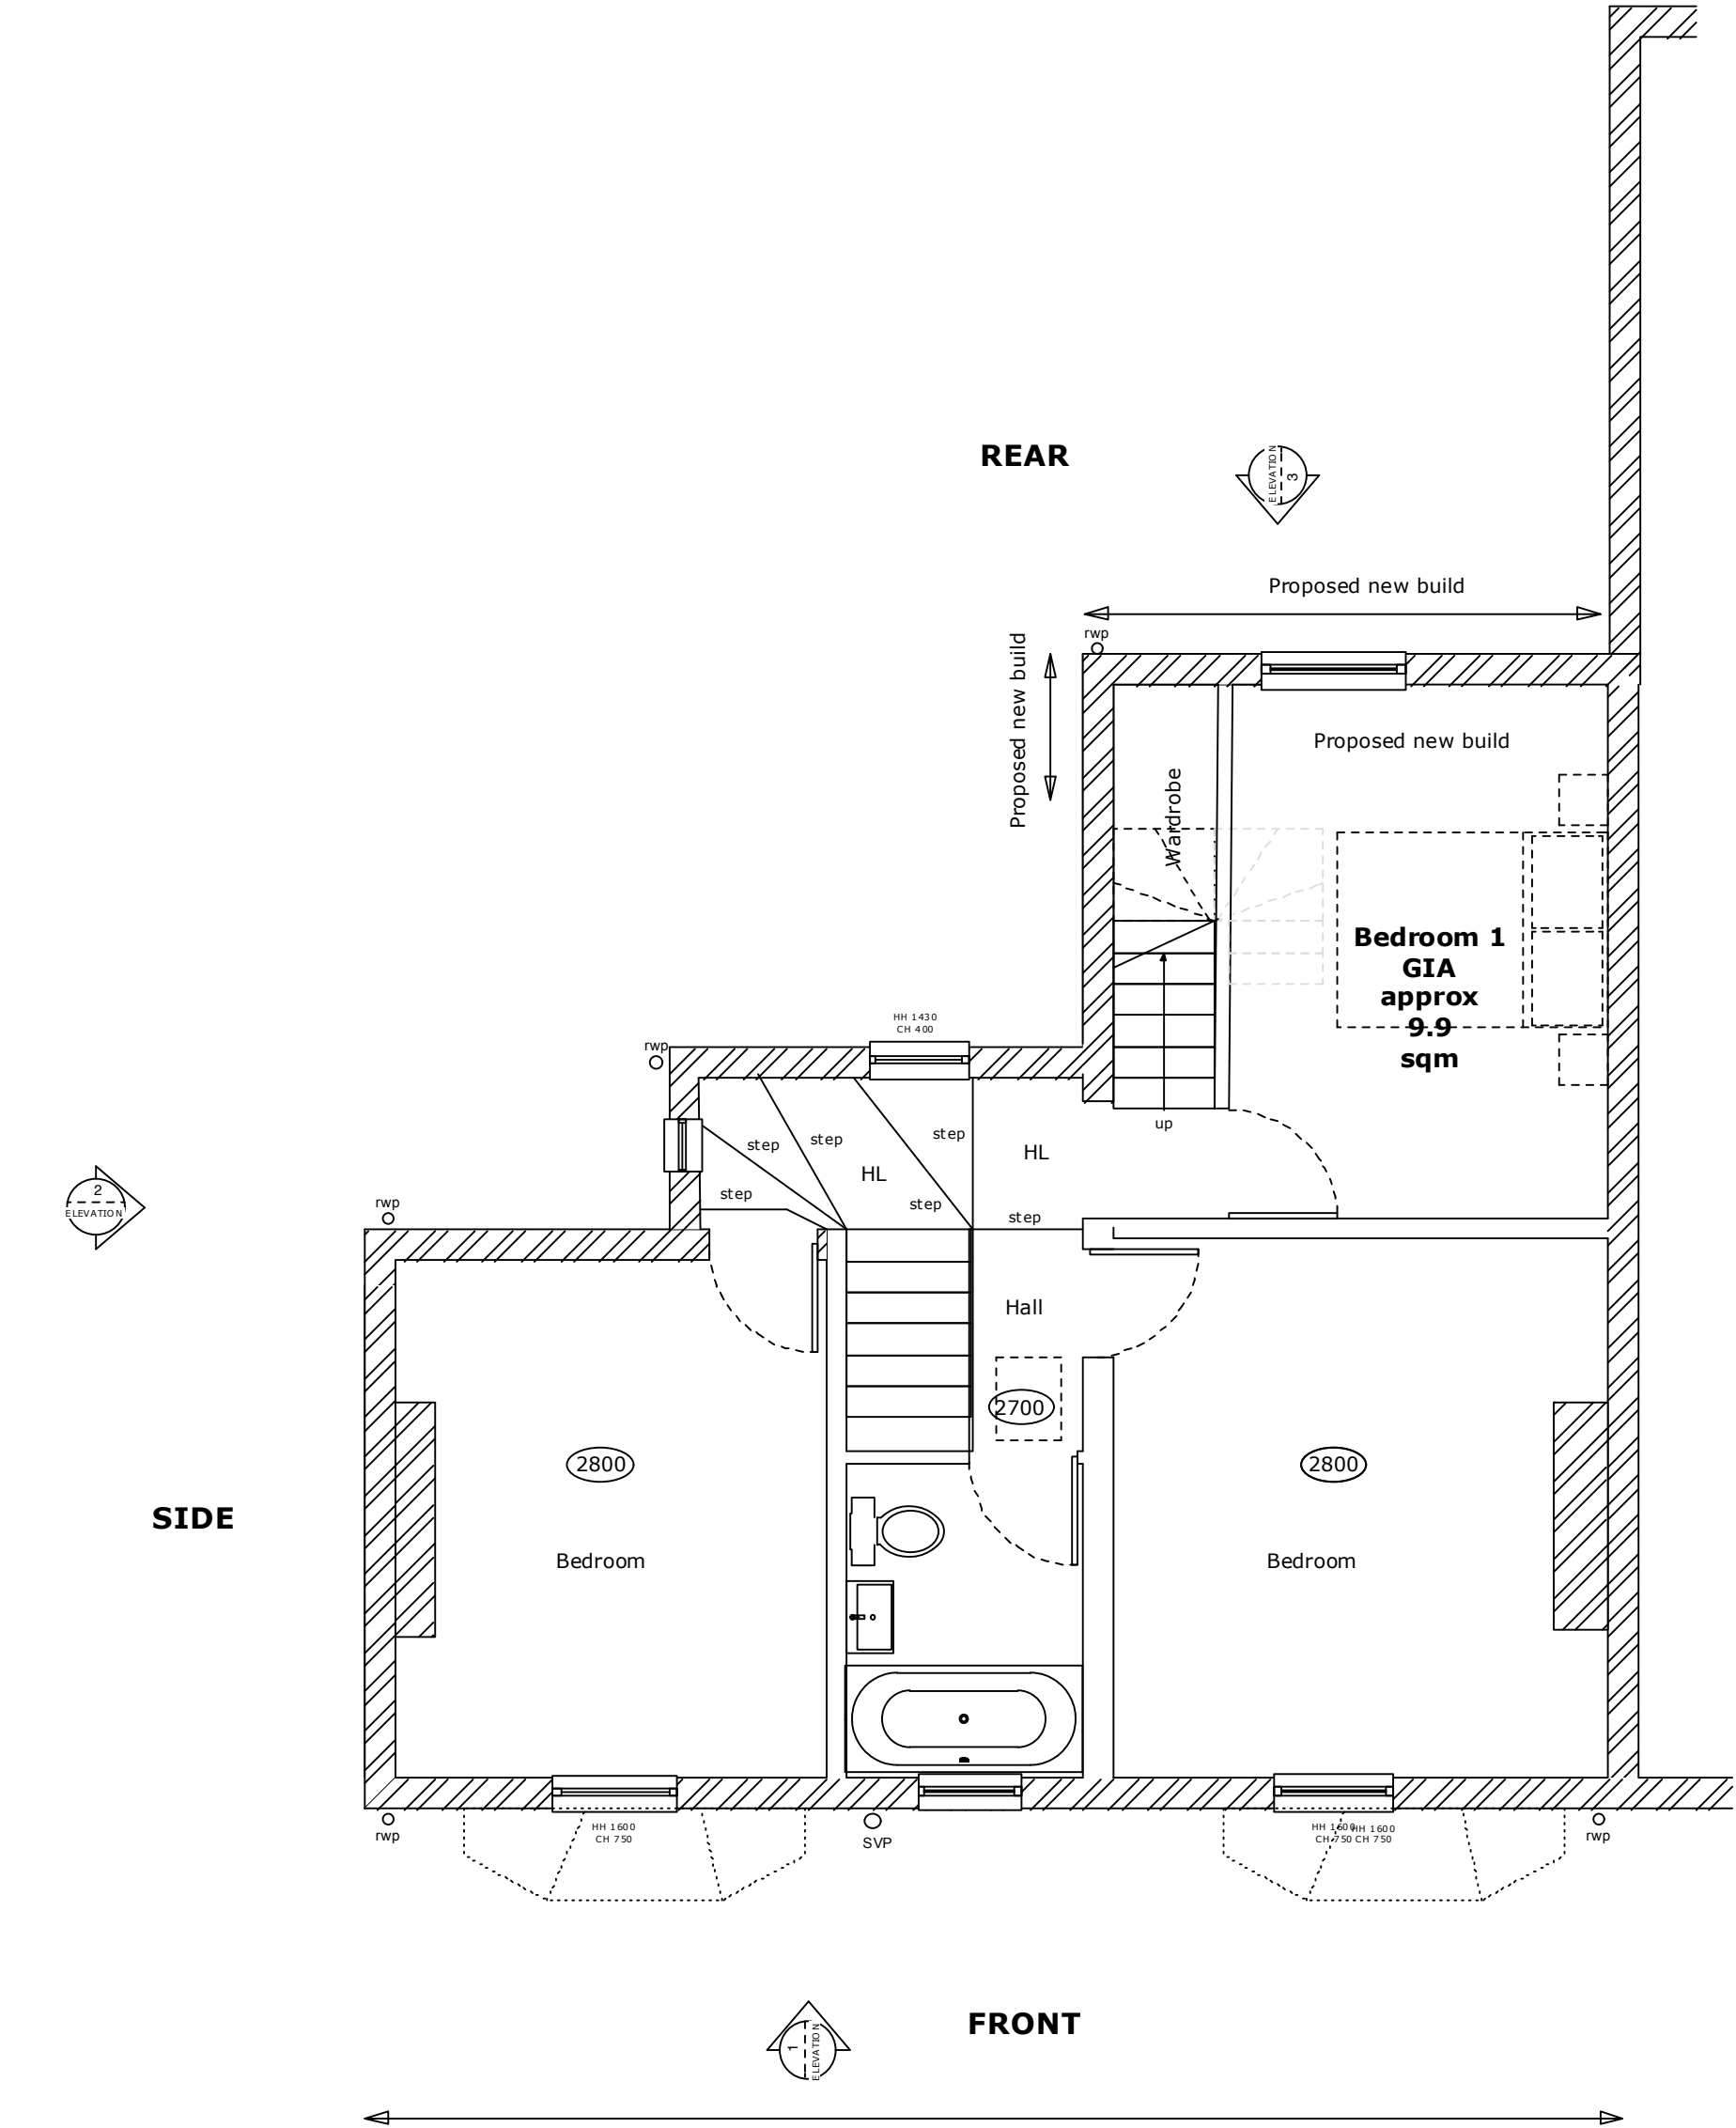

rev.	date	notes	PROJECT 32 Ravenshaw Street NW6 1NW				DRAWING TITLE PROPOSED FIRST FLOOR PLAN	
			CLIENT J. DYCHE				S.e.g Architects 64 Sydney Road London N10 2RL e - mail: info@segarchitects.com t.07812955089	
This drawing is the copyright of the Architect. Figured dimensions to be taken in preference to those scaled. All dimensions to be checked on site before any work proceeds. Drawing not to be used for land transfer purposes. Drawings to be read in conjunction with relevant drawings and specification. Not to be reproduced, retained or disclosed to any unauthorised person either wholly or in part without written permission.			SCALE 1:50 @ A3	DATE July 2015	DWG BY	REV.		
			CHKD D.	DWG NO. PL.03		A		