



NOTES
 DO NOT SCALE FROM THIS DRAWING.
 CONTRACTOR TO CHECK ALL DIMENSIONS ON SITE.
 ANY DISCREPANCIES TO BE REPORTED TO THE ARCHITECT IMMEDIATELY.

COPYRIGHT RICK MATHER ARCHITECTS LLP ©

Existing Walls
 Proposed Works

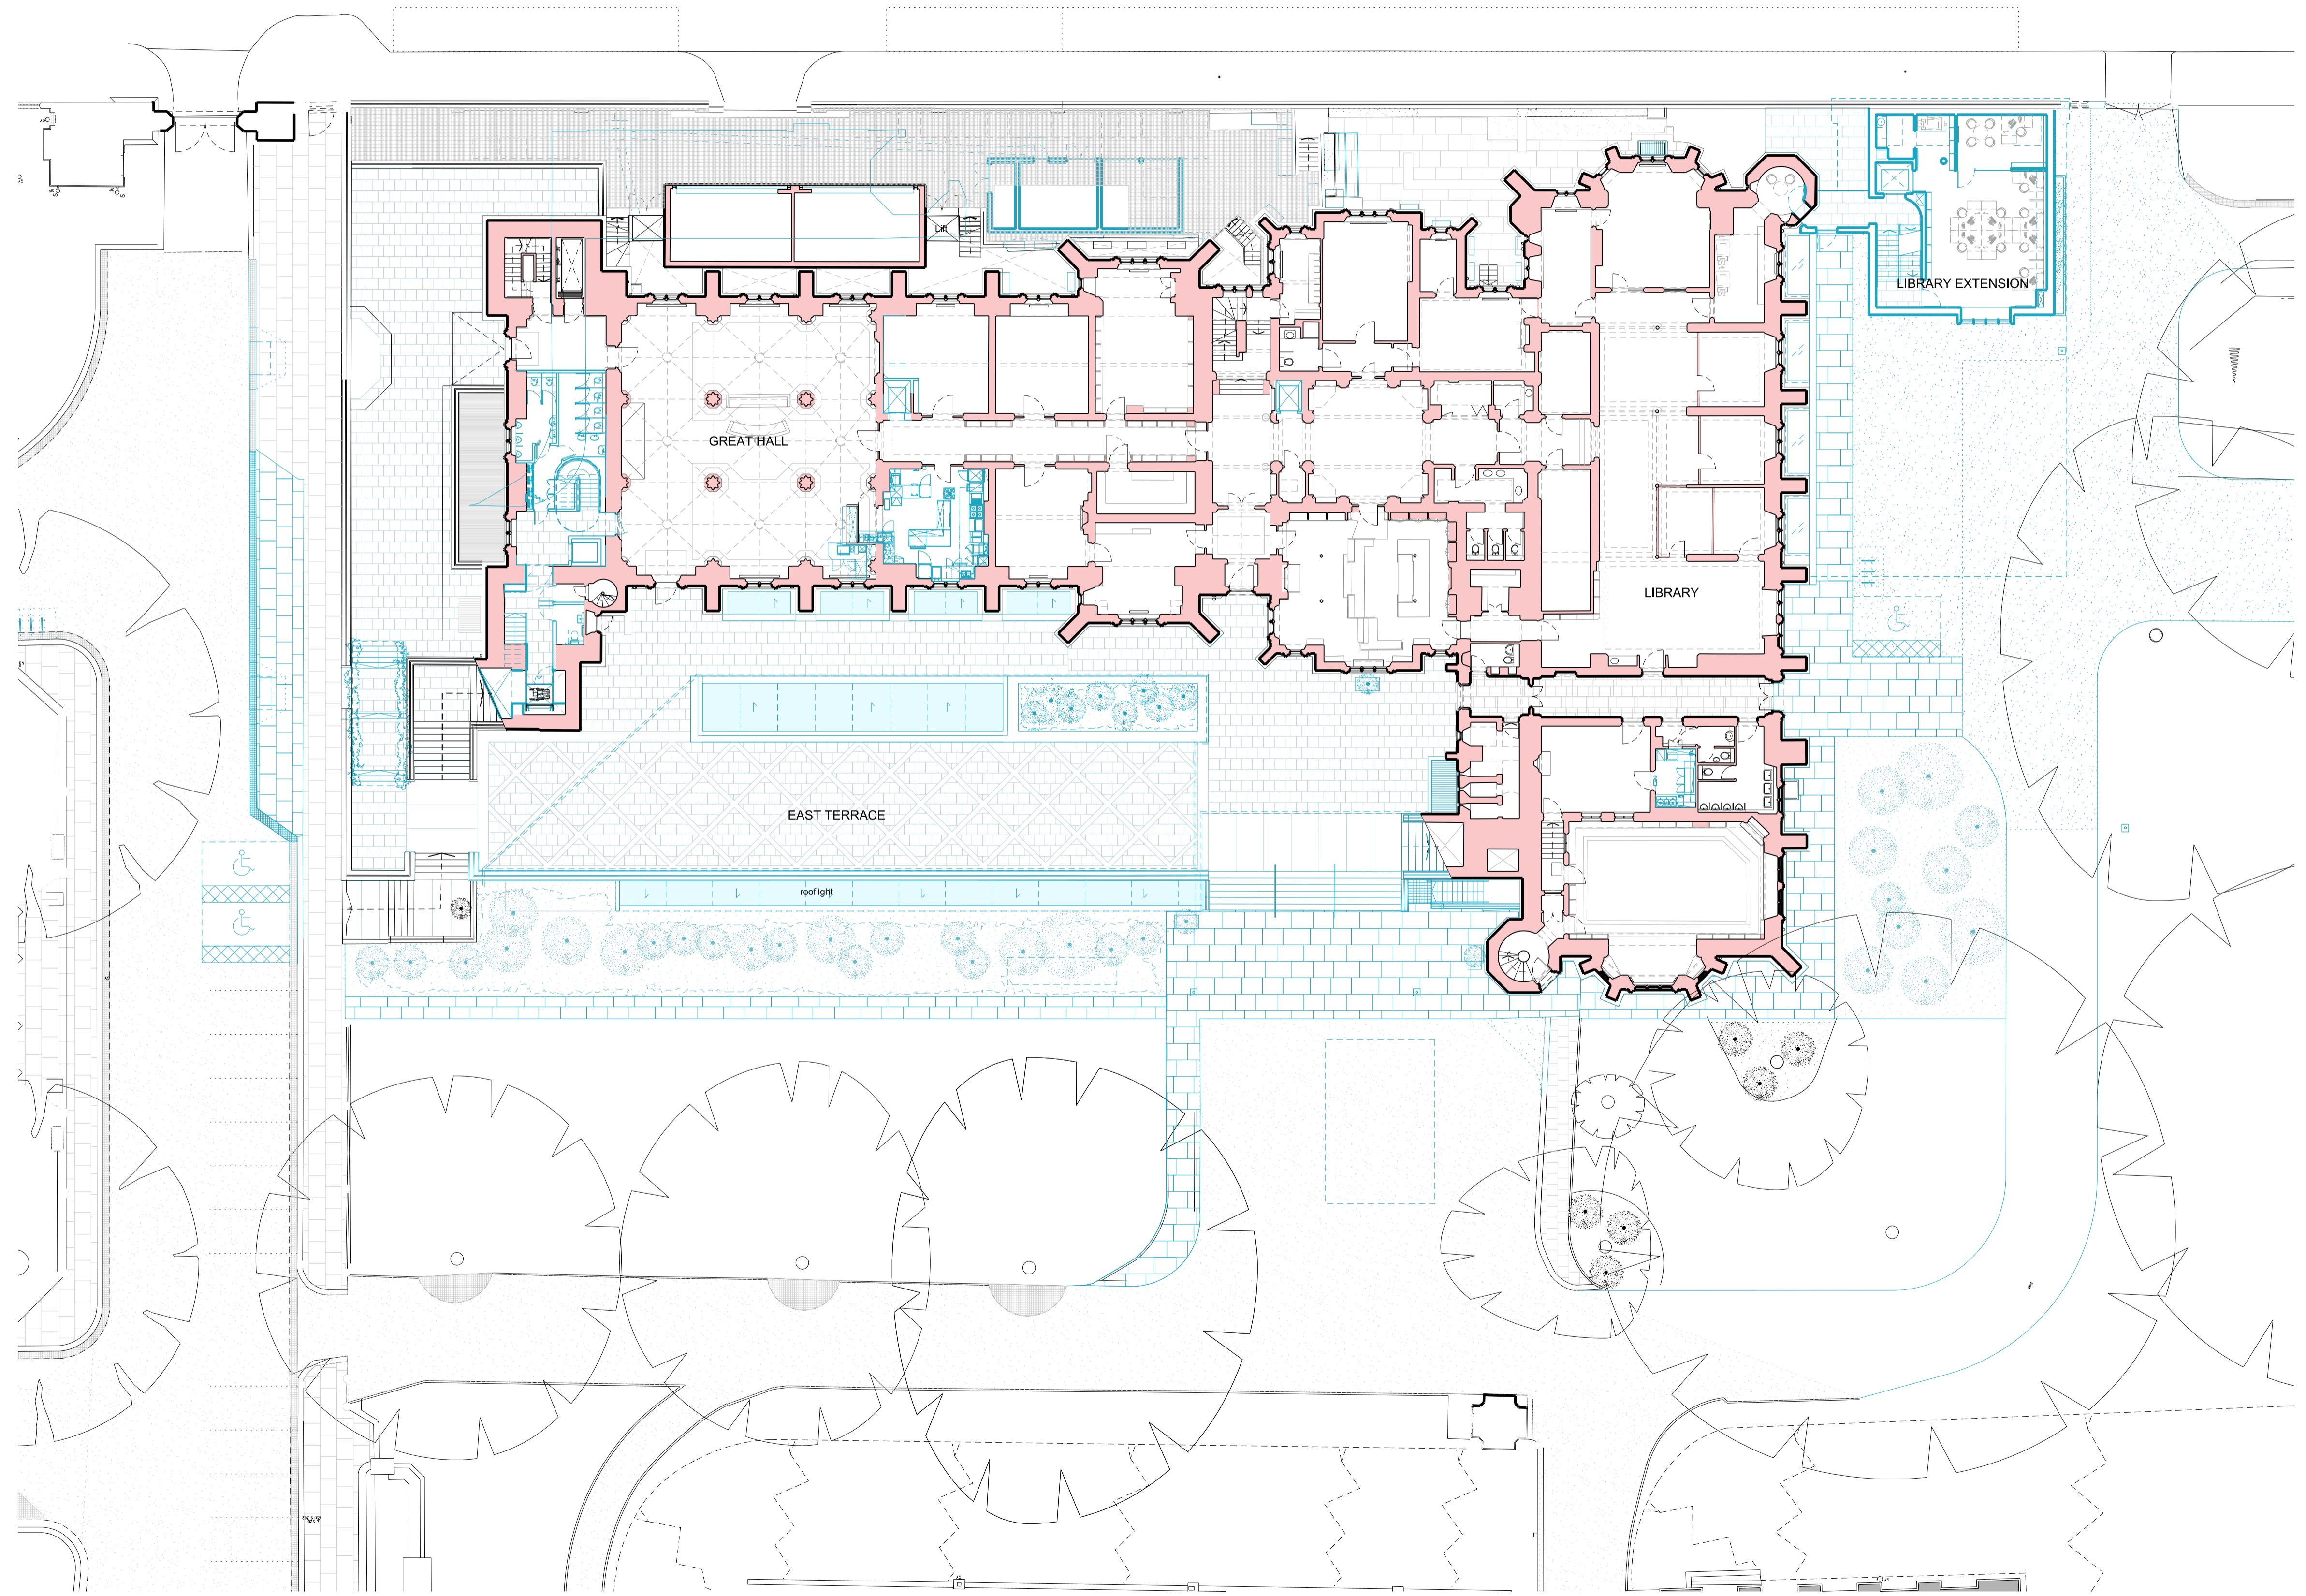

REV	DATE	DESCRIPTION
PL2	07.10.15	REVISED PLANNING & LISTED BUILDING CONSENT
PL1	28.07.15	PLANNING & LISTED BUILDING CONSENT

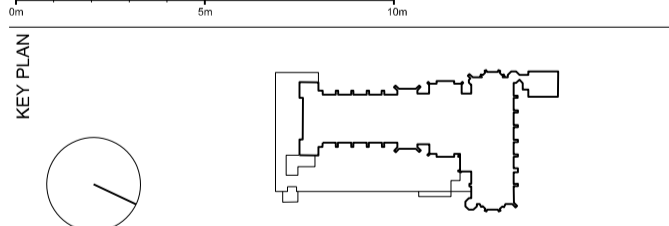

PLANNING

RICK MATHER ARCHITECTS ©
 123 Gordon High Street London N31 7JF
 T: 020 7244 1121 F: 020 7244 1122
 info@rickmather.com www.rickmather.com

**THE HONOURABLE SOCIETY OF LINCOLN'S INN
 GREAT HALL AND LIBRARY**

**PROPOSED GREAT HALL & LIBRARY
 ORIENTATION FLOOR PLAN
 GROUND FLOOR**

DRAWN	CHECKED	SCALE	SIZE	DATE	REV
CB	TP	1:200 1:400	A1 A3	JUL 15	PL2 07.10.15