


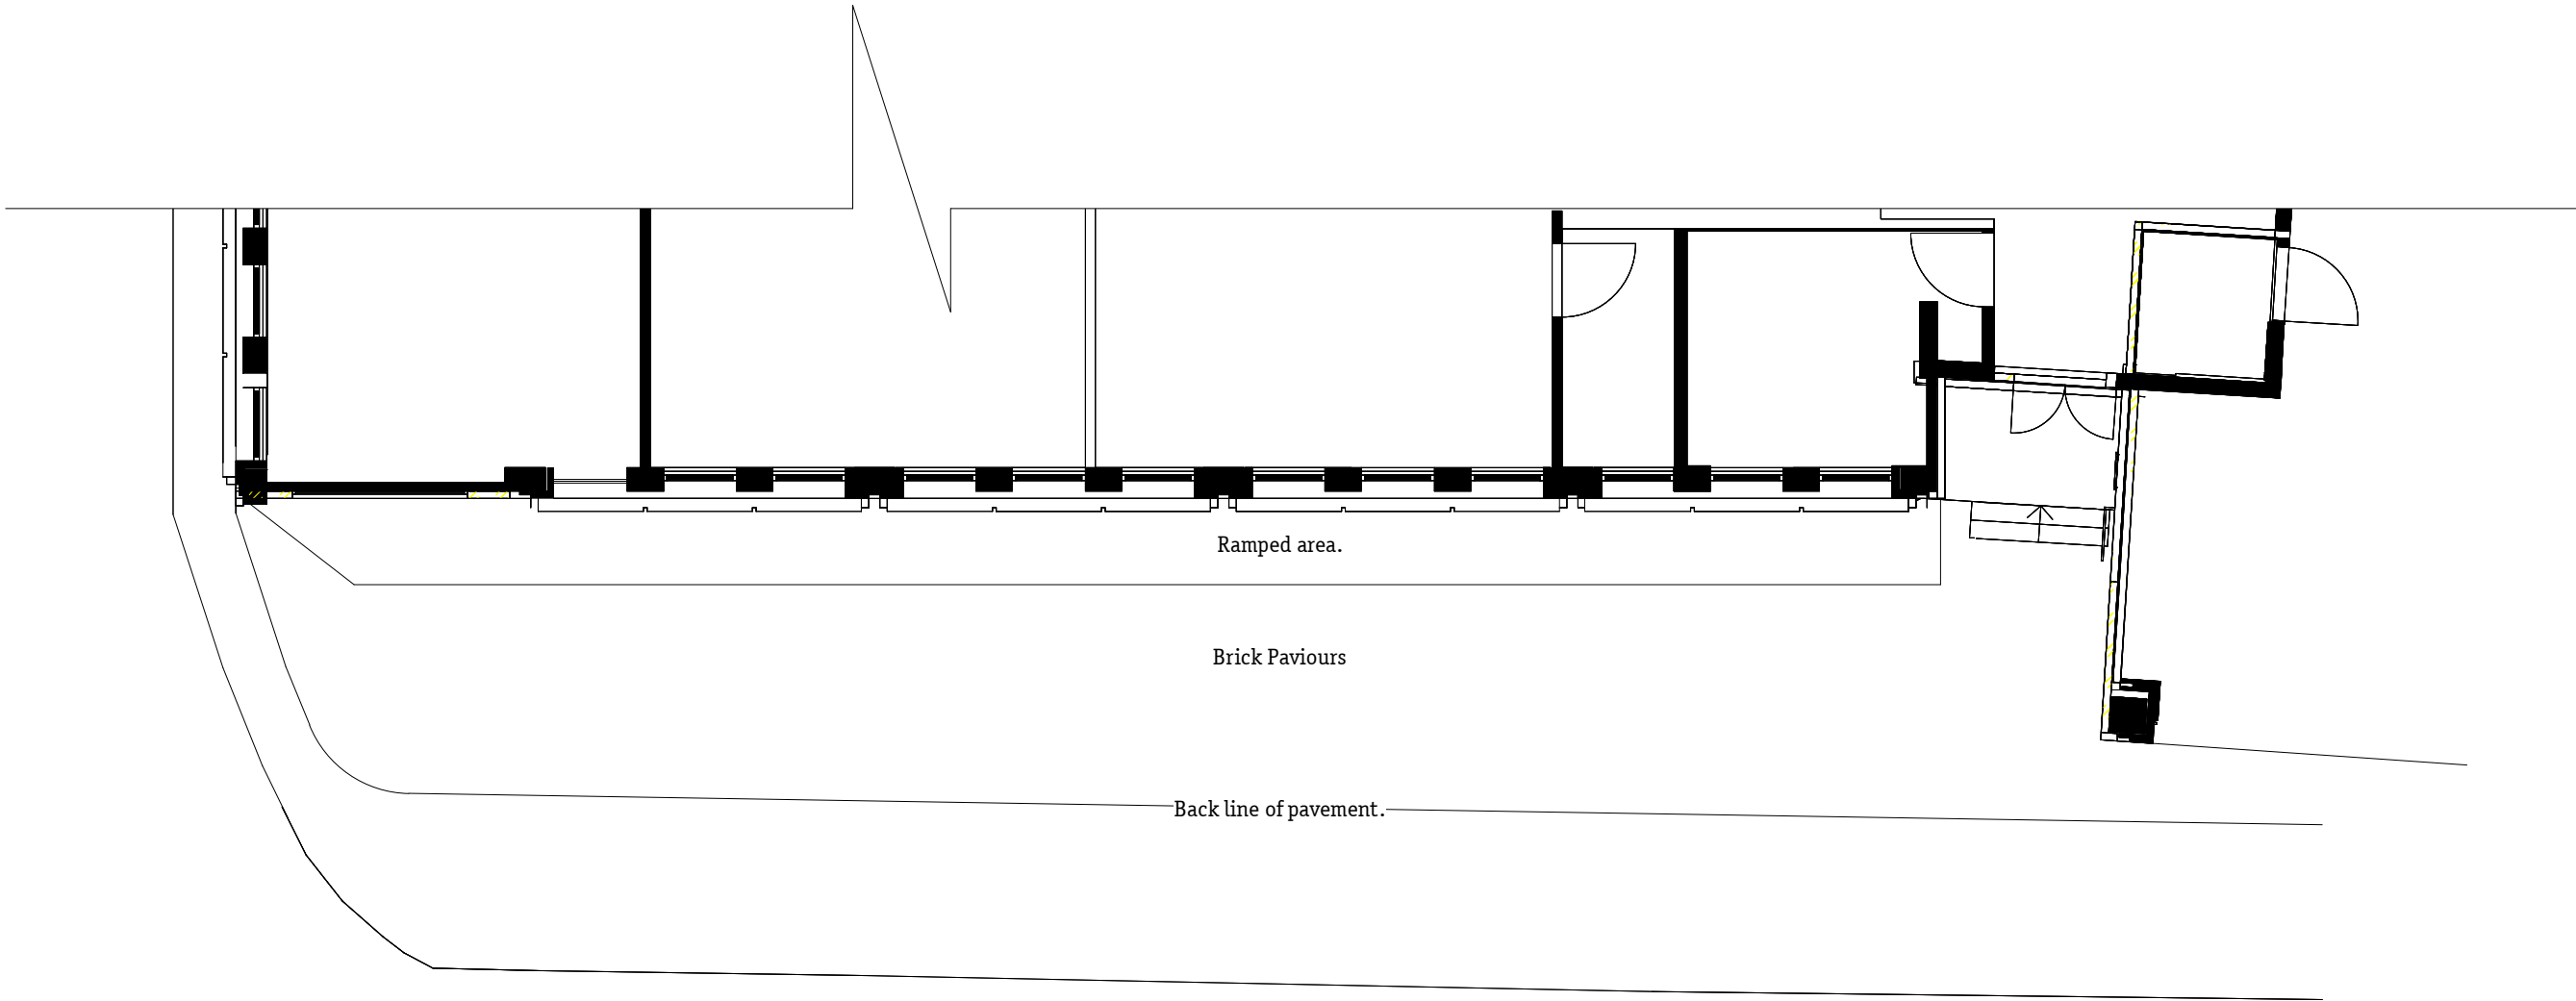

Notes
-
-
-

Revision	Date	Description
-	-	-
-	-	-
-	-	-

Gundry & Ducker
Gundry & Ducker Architecture Ltd
3 Garrick Street
London WC2E9BF
t: +44(0)203 417 4895
info@gundryducker.com

Do not scale. All dimensions to be confirmed on site.
Information contained in this drawing is the sole copyright of the designer
and is not to be reproduced without permission.

Project	Hoxton Hotel Extension		
Drawing title	Front Elevation: As Proposed.		
Scale	1:100@ A3	Dwg. No.	Rev
Date	April 2015	262.EX.01	-
Status	Information.		



Notes


-
-
-

Revision	Date	Description
-	-	-
-	-	-

Gundry & Ducker
Gundry & Ducker Architecture Ltd
3 Garrick Street
London WC2E 9BF
t +44(0)203 417 4895
info@gundryducker.com

Do not scale. All dimensions to be confirmed on site.
Information contained in this drawing is the sole copyright of the designer
and is not to be reproduced without permission.

Project	Hoxton Hotel Extension		
Drawing title	Front Elevation: As Existing.		
Scale	1:100@ A3	Dwg. No.	Rev
Date	April 2015	262.DX.02	-
Status	Information.		

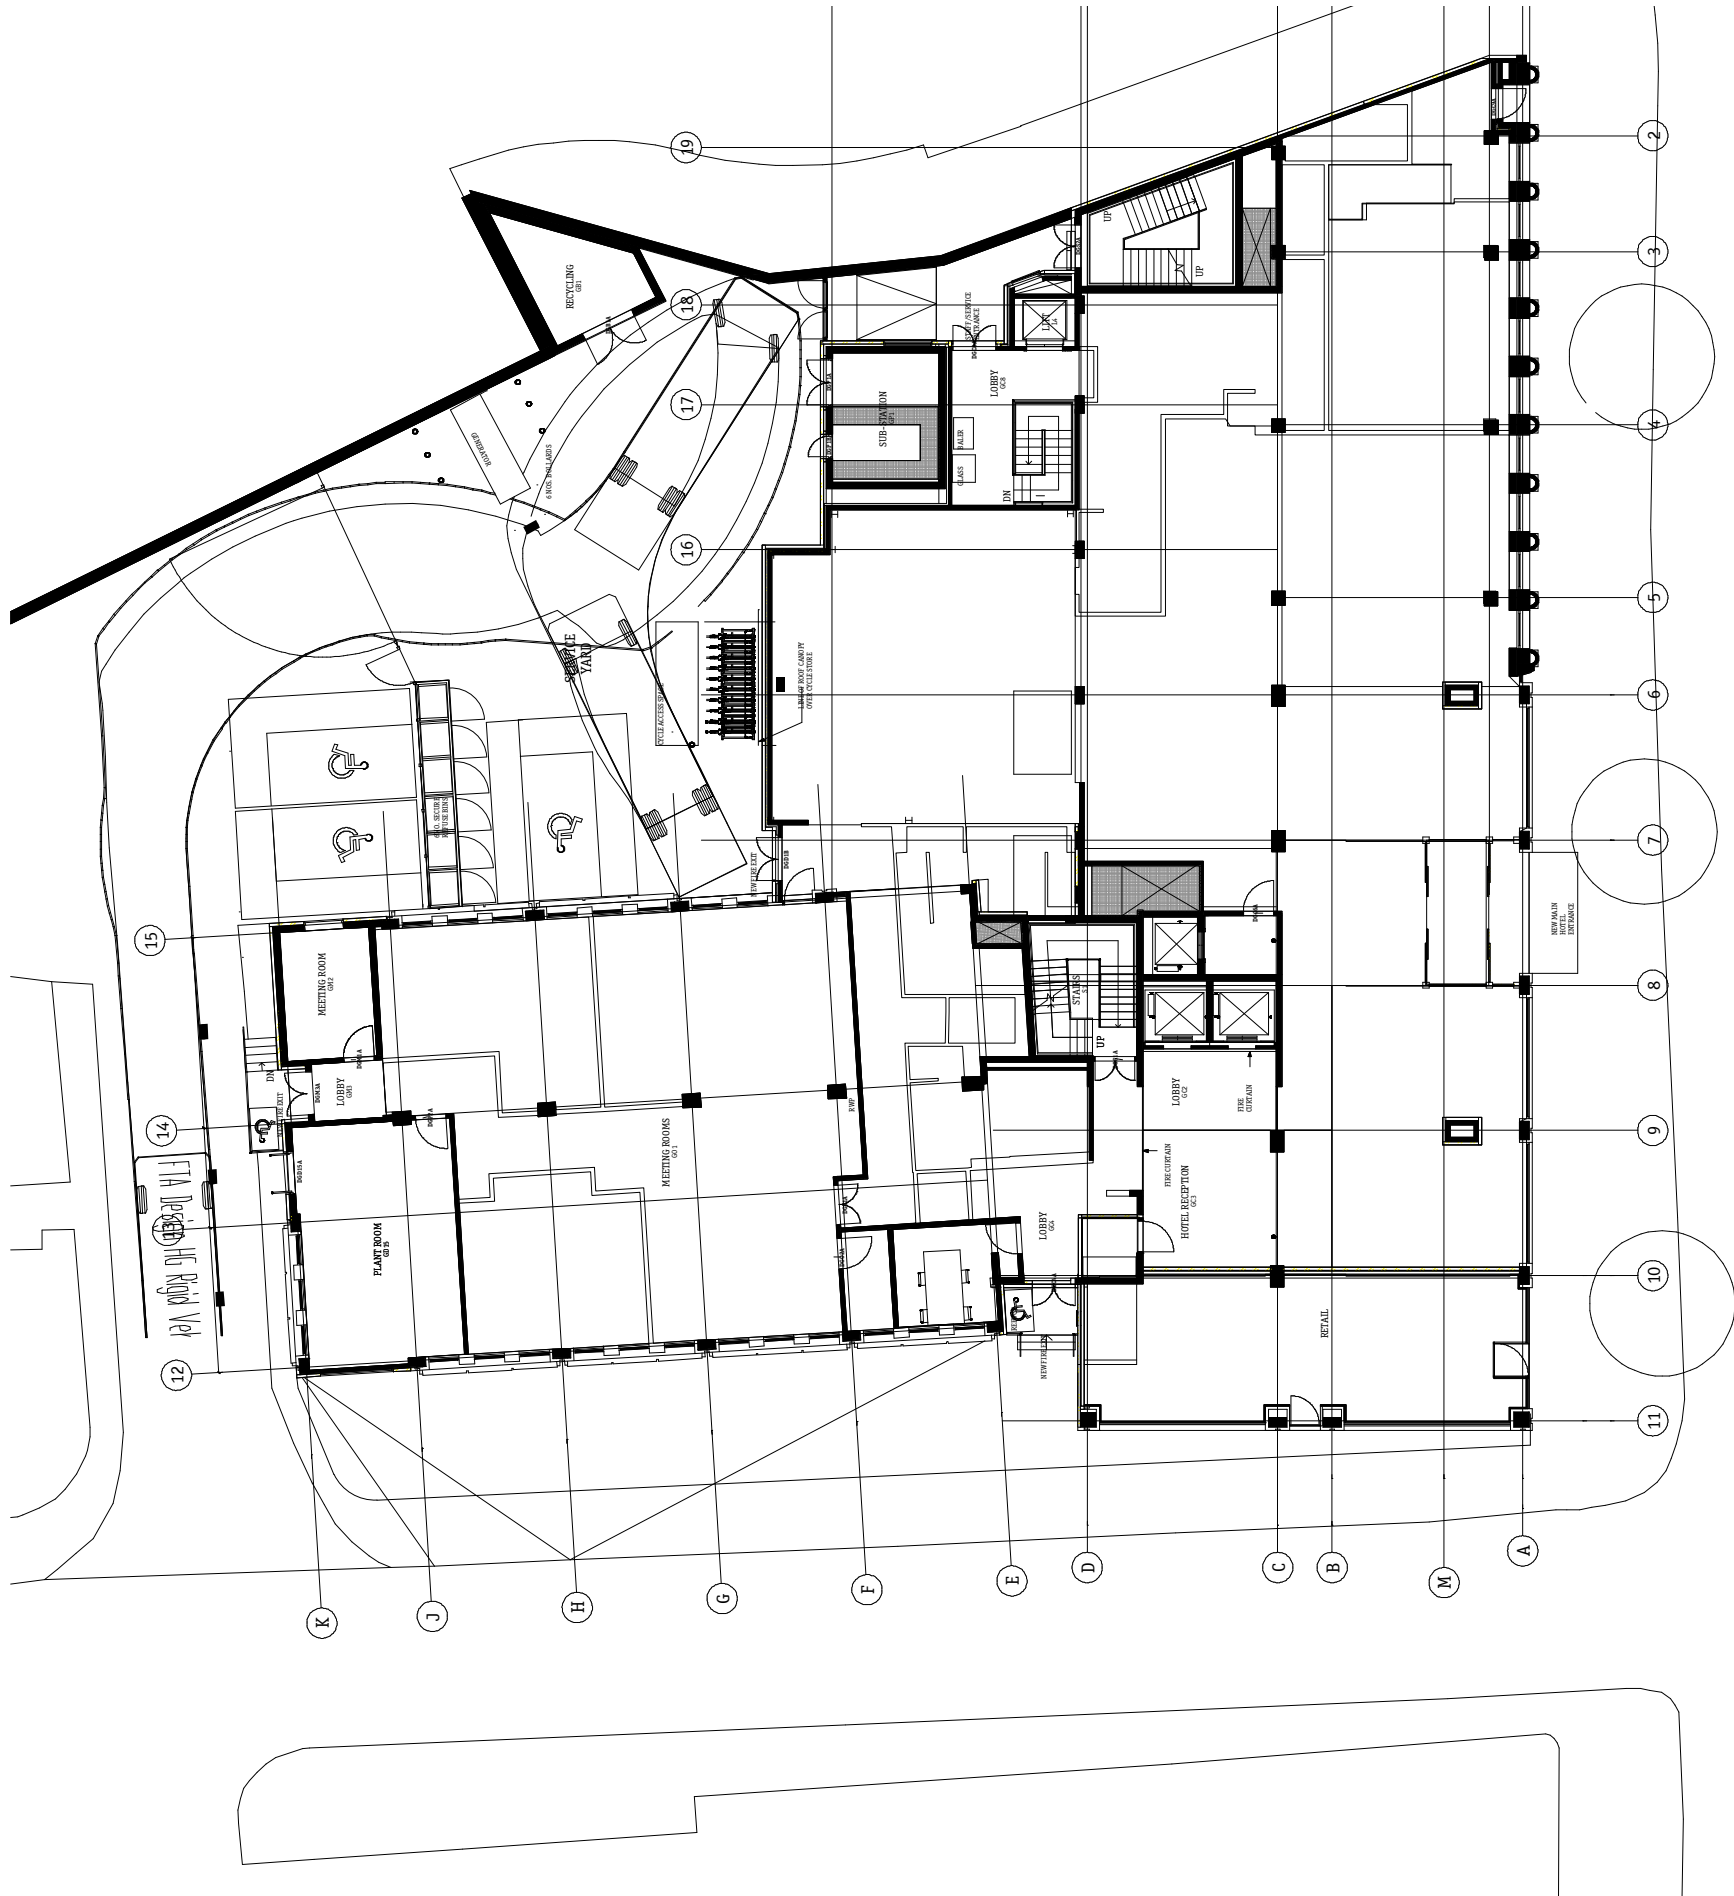

Notes

-
-
-

Revision	Date	Description
-	-	-
-	-	-

Gundry & Ducker
Gundry & Ducker Architecture Ltd
3 Garrick Street
London WC2E 9BF
t +44(0)203 417 4895
info@gundryducker.com

Do not scale. All dimensions to be confirmed on site.
Information contained in this drawing is the sole copyright of the designer
and is not to be reproduced without permission.

Project	Hoxton Hotel Extension.		
Drawing title	Site Plan : As Existing.		
Scale	1:250 @ A3	Dwg. No.	Rev
Date	Oct 2015	262.EX.20	-
Status	Information.		