




BASEMENT PLAN (EXISTING)

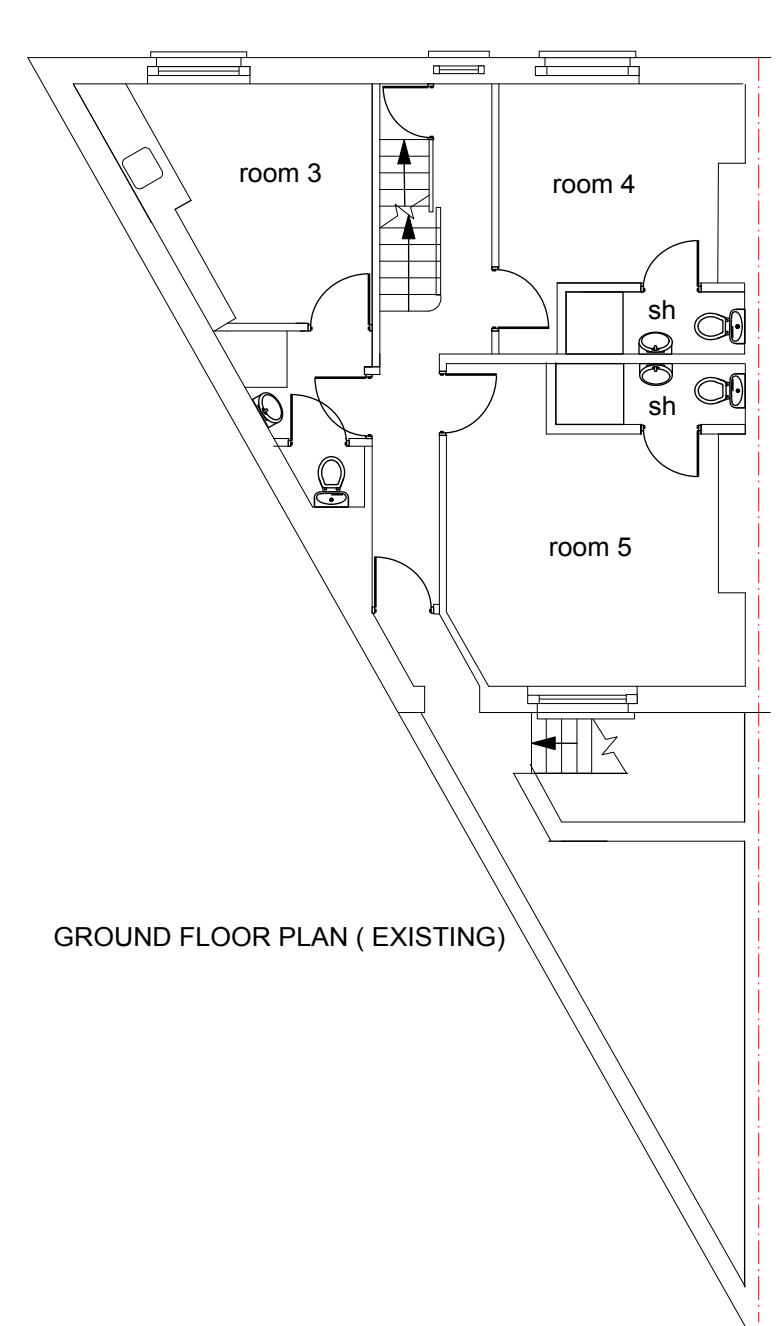



GROUND FLOOR PLAN (EXISTING)

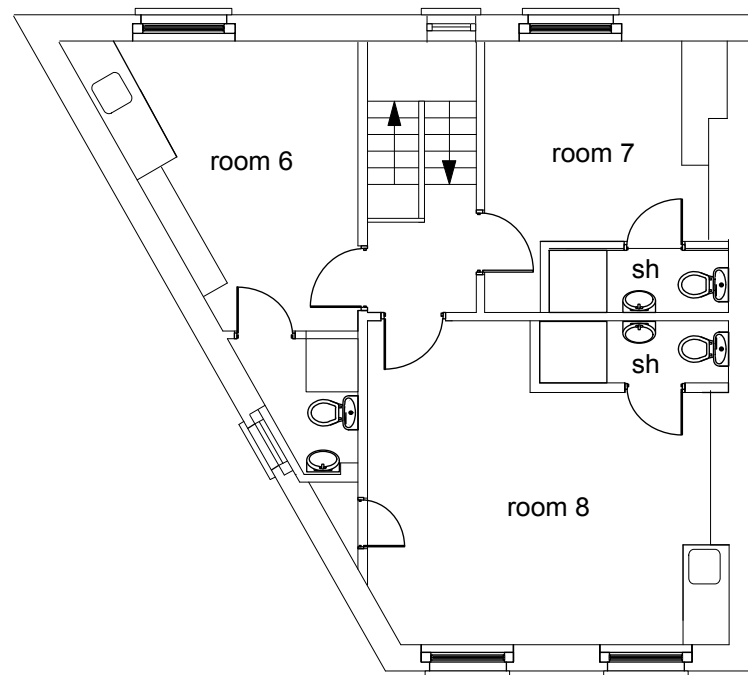

FIRST FLOOR PLAN (EXISTING)

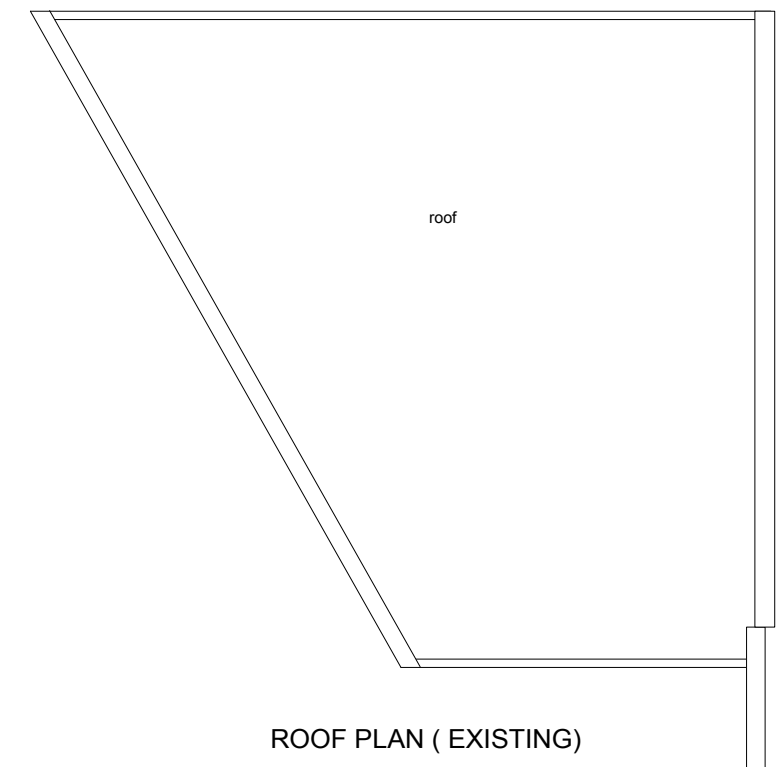

ROOF PLAN (EXISTING)

 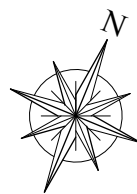

ALTARAS ARCHITECTURE LTD
41 High Street, Barkway
Herts SG8 8EA
Tel : 01763 848952
Email : dolores@altarasarchitecture.co.uk

34 SWINTON STREET
London WC1X 9NX
EXISTING FLOOR PLANS

Drawn by: DA
Checked by: DA
Scale: 1:100@A3
Date: MAY 2015
Drawing No:

MF/SW/P03