




BASEMENT PLAN (PROPOSED UNCHANGED)

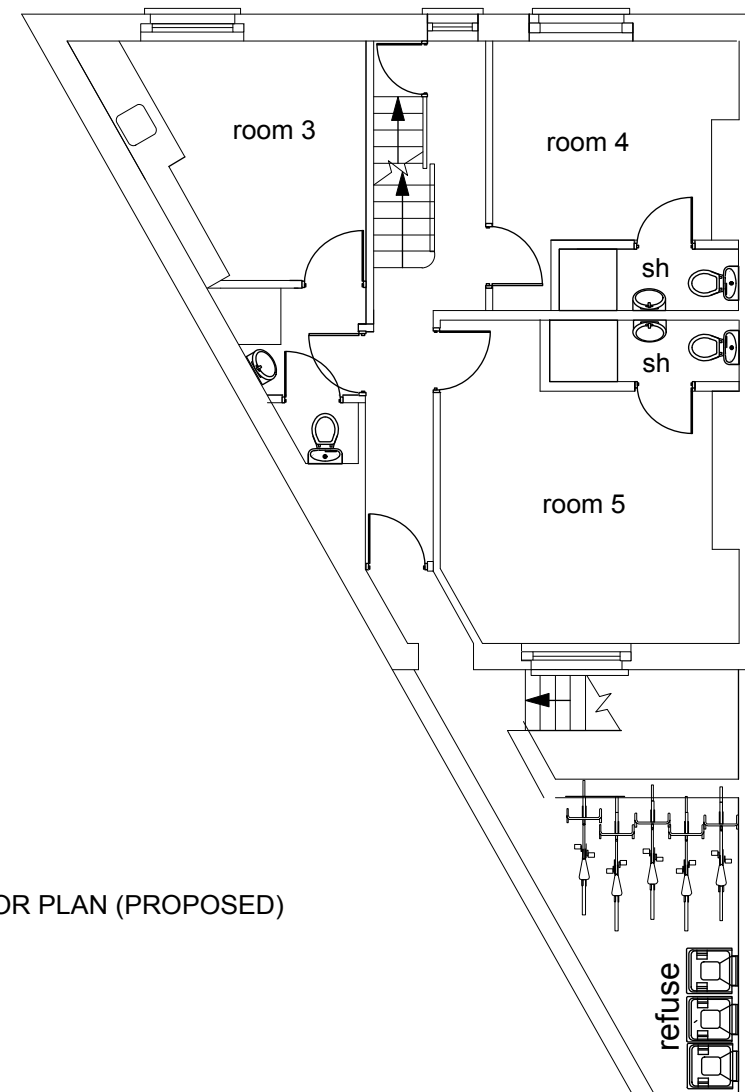



GROUND FLOOR PLAN (PROPOSED)

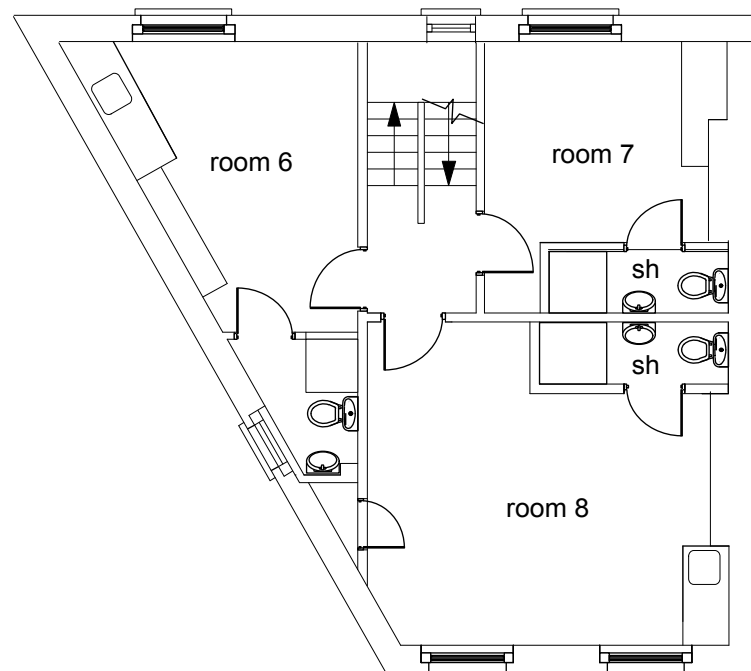

FIRST FLOOR PLAN (PROPOSED)

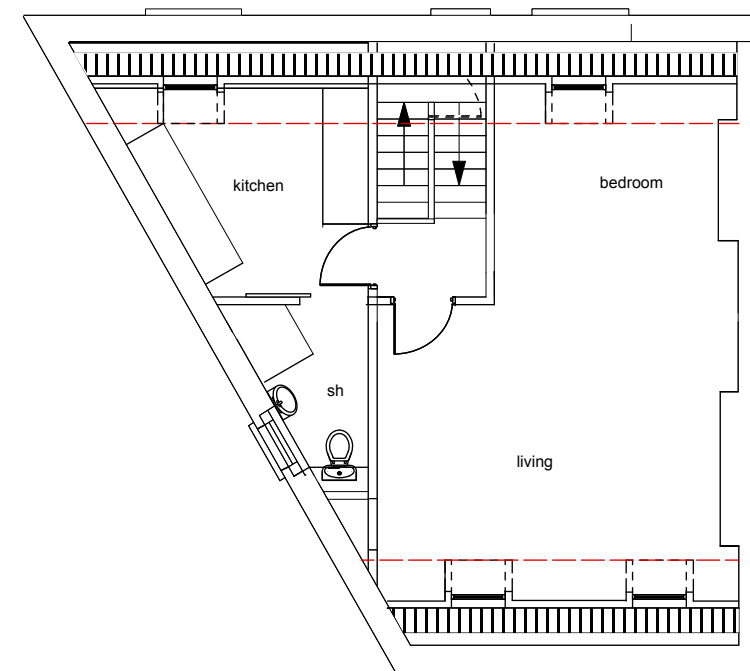

SECOND FLOOR PLAN (PROPOSED)

 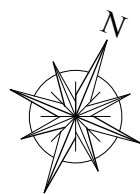

ALTARAS ARCHITECTURE LTD
41 High Street, Barkway
Herts SG8 8EA
Tel : 01763 848952
Email : dolores@altarasarchitecture.co.uk

34 SWINTON STREET
London WC1X 9NX
PROPOSED FLOOR PLANS

Drawn by: DA
Checked by: DA
Scale: 1:100@A3
Date: MAY 2015
Drawing No: MF/SW/P04