




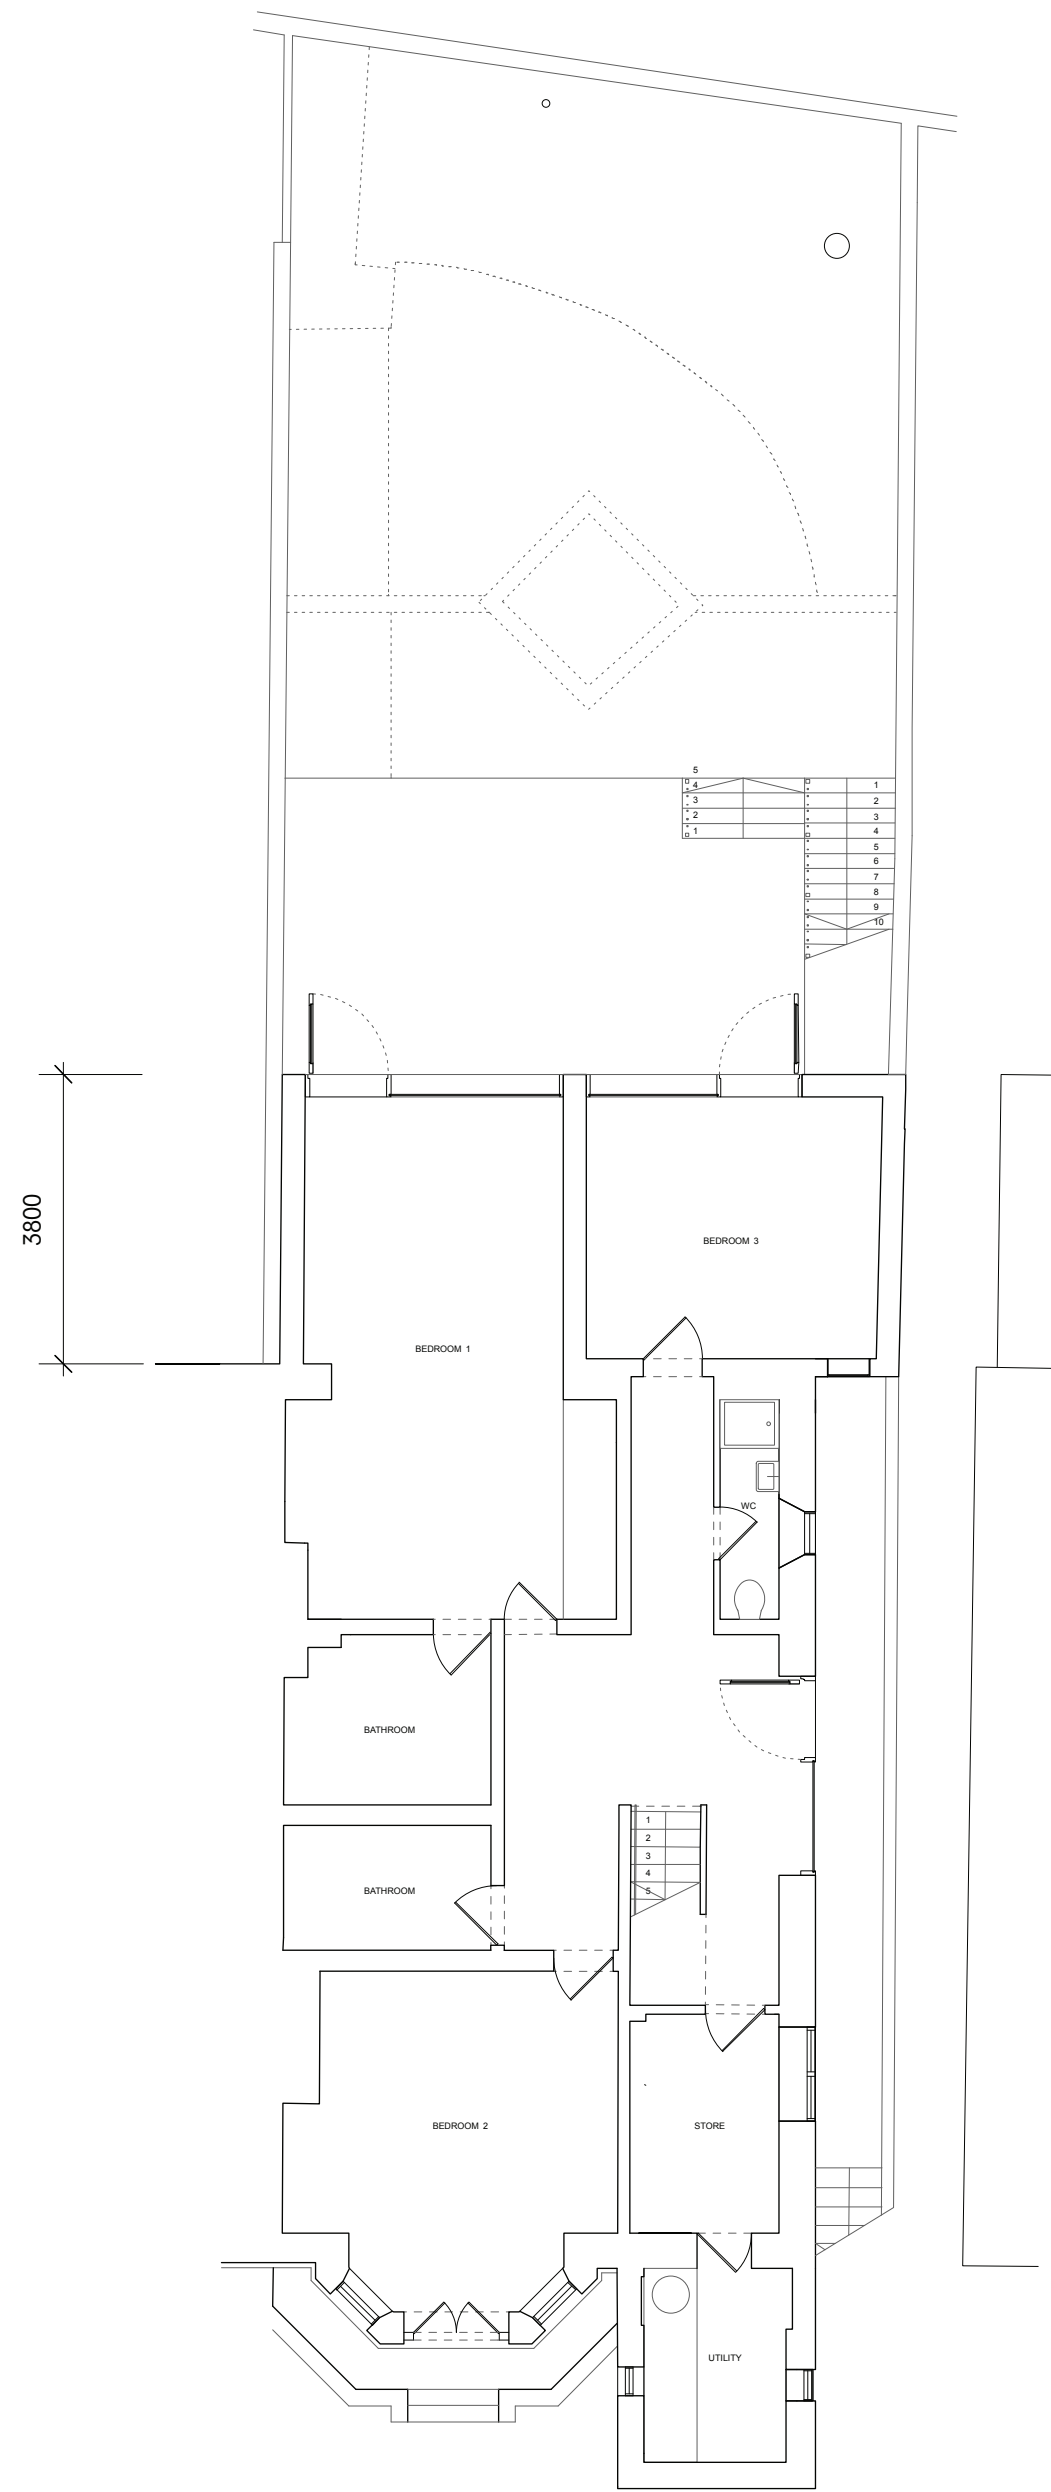

01
00_100
Proposed Basement Plan / 21A Cannon Place
Scale 1:100

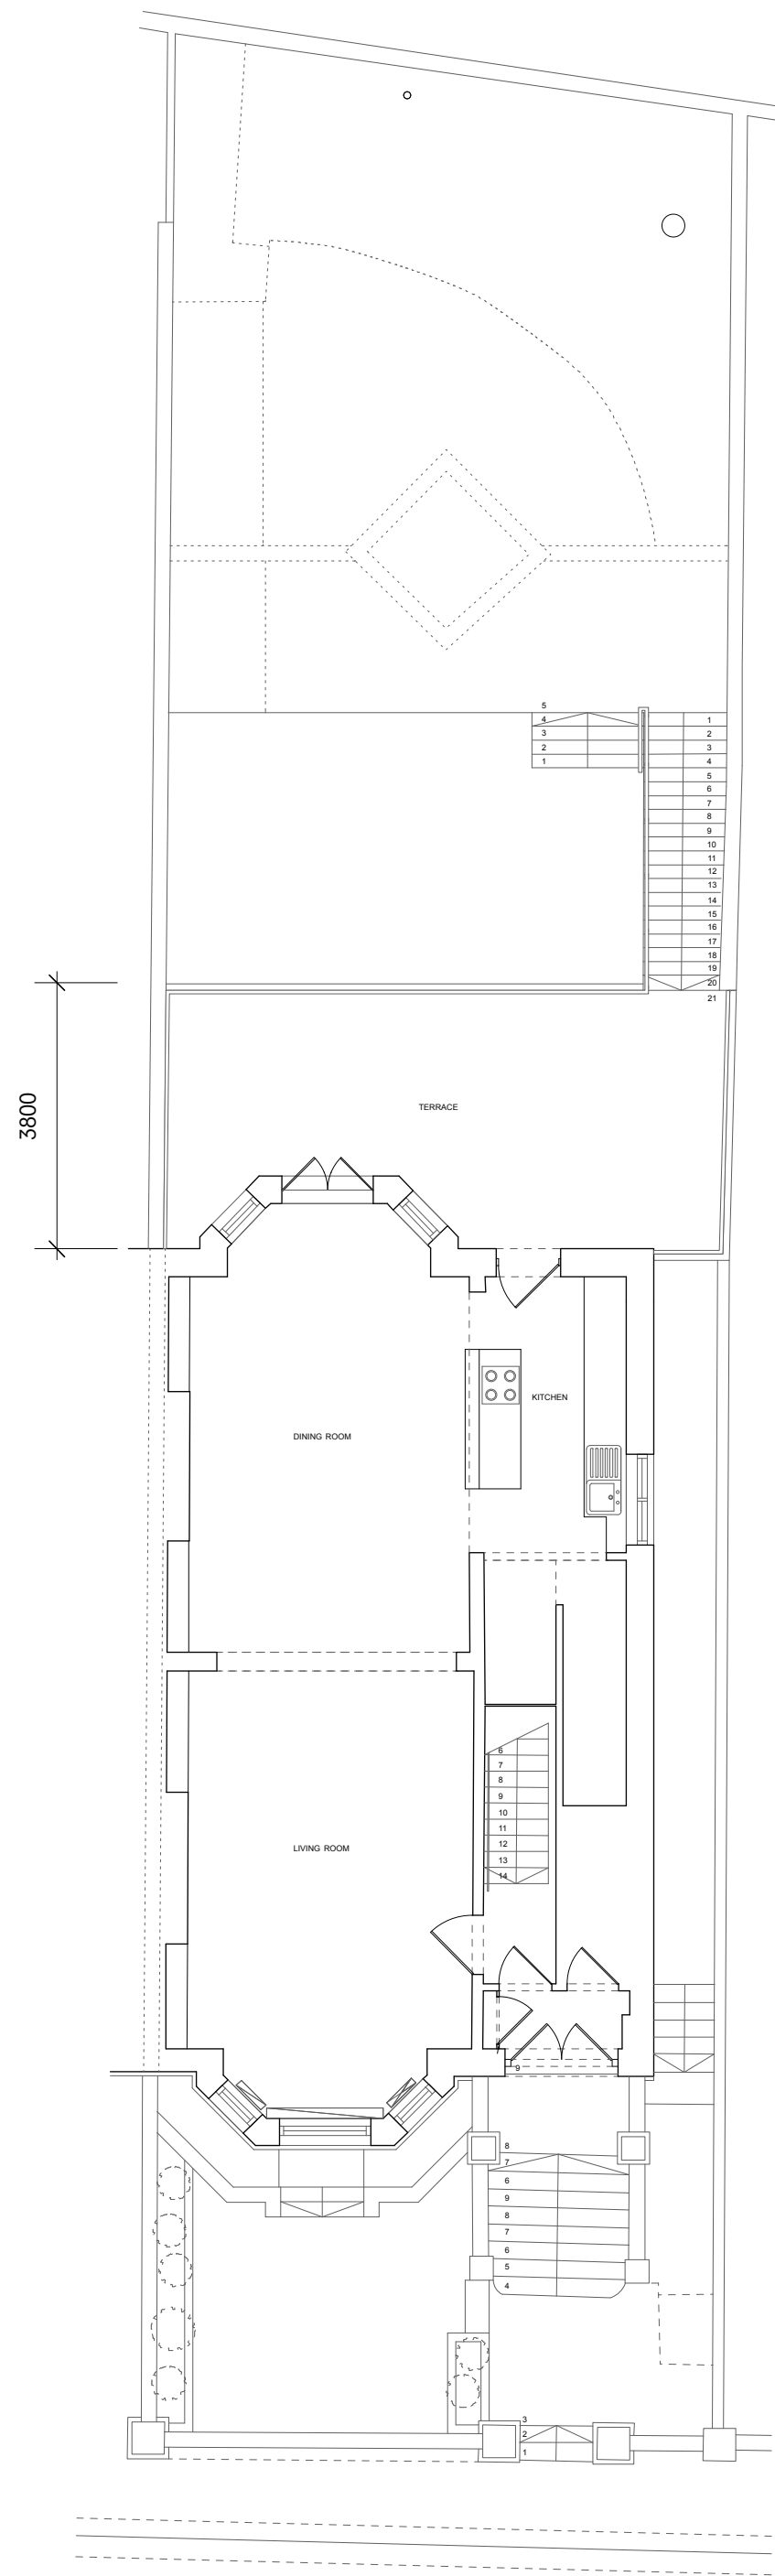

02
00_100
Proposed Ground Floor Plan / 21A Cannon Place
Scale 1:100

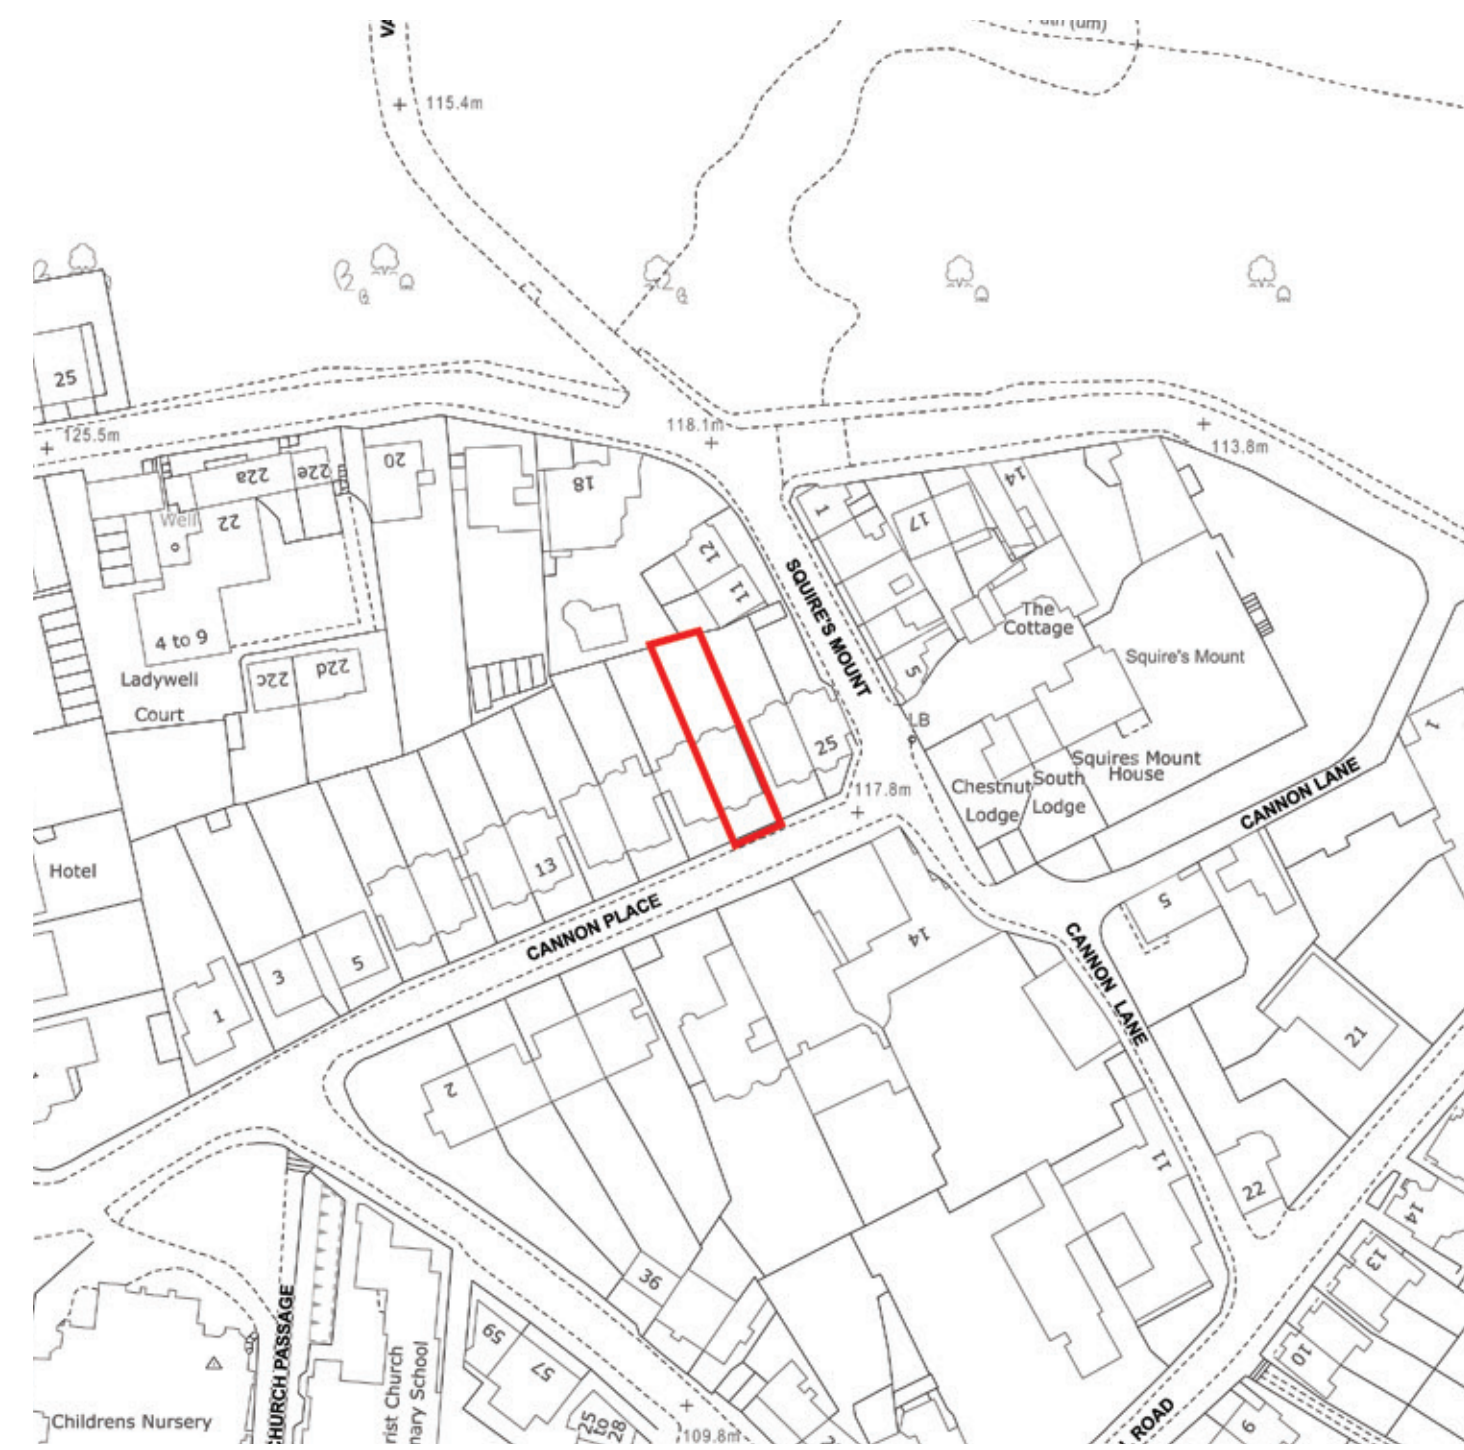

03
00_100
Location Plan
Scale 1:1250

Notes		
A	Planning	15.10.15

DOW JONES ARCHITECTS

10 Station Parade, Balham High Road, London, SW12 9AZ
T 020 8675 2544
mail@dowjonesarchitects.com
www.dowjonesarchitects.com

21A Cannon Place
Proposed Layout
1:100
10.08.15
STATUS: PPlanning

243_00_100 -