



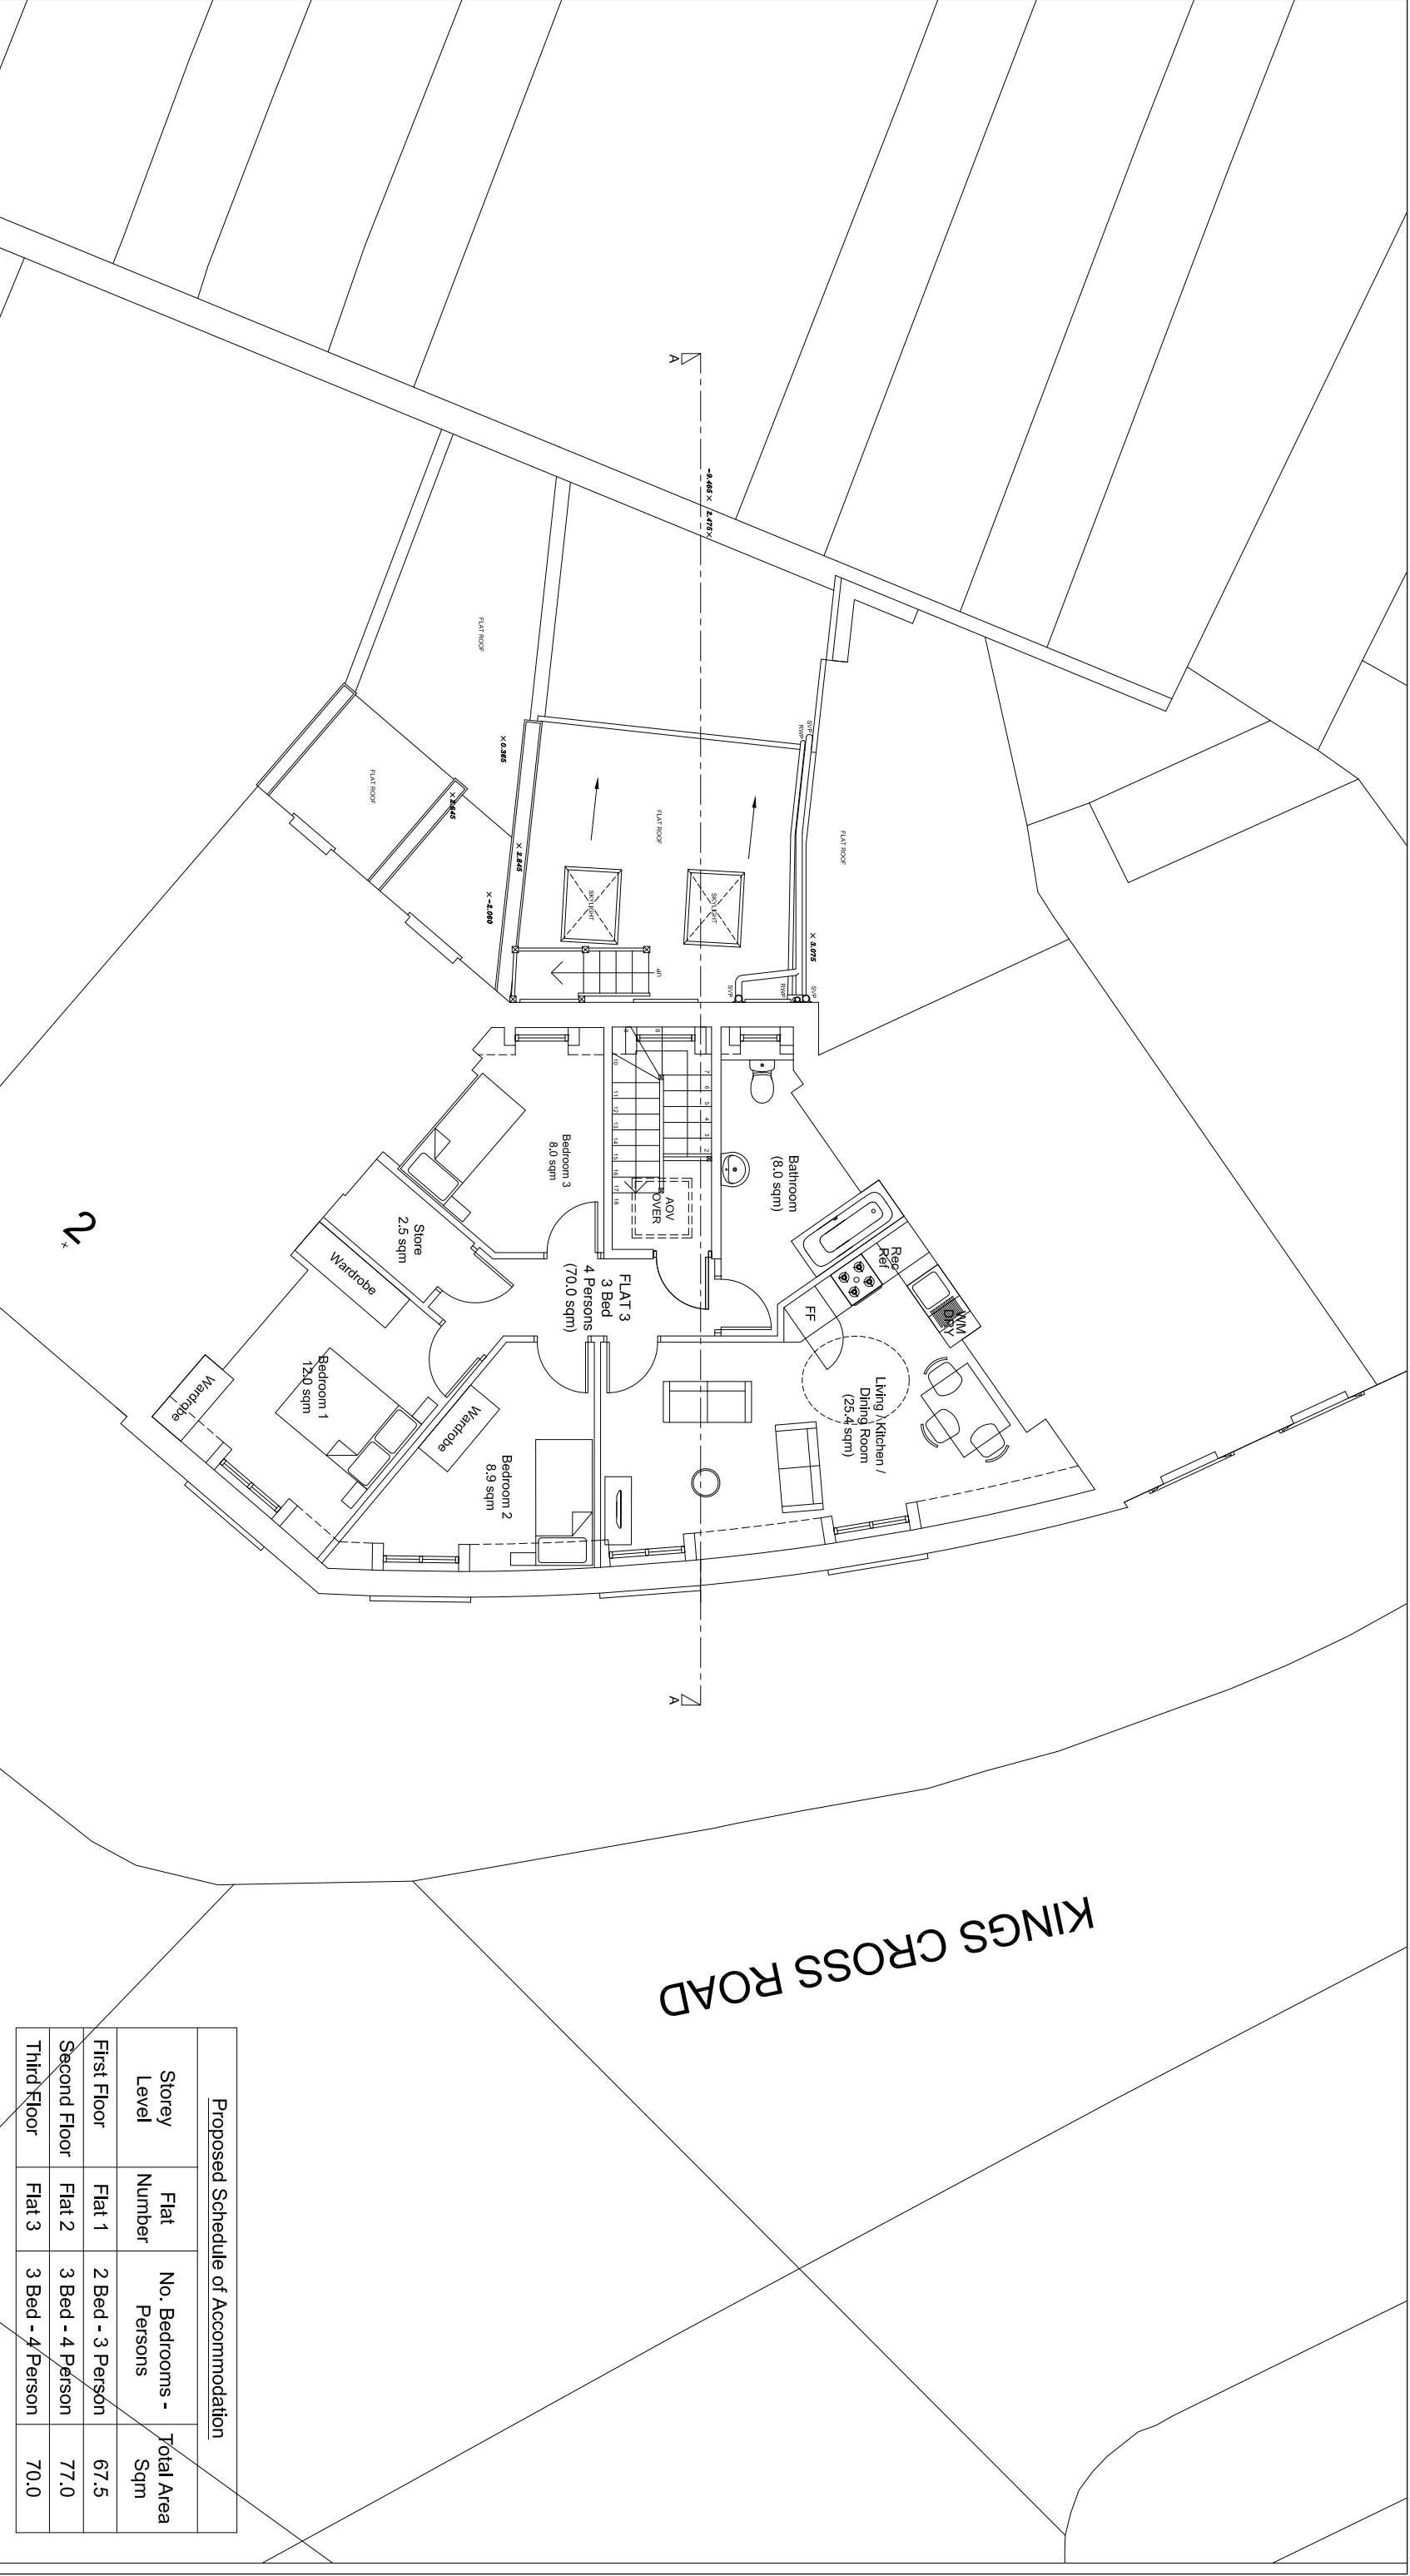

| Proposed Schedule of Accommodation |             |                        |                |
|------------------------------------|-------------|------------------------|----------------|
| Storey Level                       | Flat Number | No. Bedrooms - Persons | Total Area Sqm |
| First Floor                        | Flat 1      | 2 Bed - 3 Person       | 67.5           |
| Second Floor                       | Flat 2      | 3 Bed - 4 Person       | 77.0           |
| Third Floor                        | Flat 3      | 3 Bed - 4 Person       | 70.0           |

## Carpenters Arms @ 1:100

 

NOTES: The drawings and the design hereon is the copyright of Milan Babic Architects Ltd and must not be reproduced without their written consent.

Figured dimensions only to taken from this drawing. All dimensions to be checked on site and Milan Babic Architects Ltd informed immediately of any discrepancies.

All works to be carried out in accordance with Local Authority approval, Building Regulations and current British Standards

Indicates revisions made to this drawing.

REV DATE INITIALS DESCRIPTION

Milan Babic

Architects Ltd

Architects + Urban Designer  
Bickel's Yard  
151B Bermondsey Street  
London SE1 3UW  
TEL: (0)203 117 0120  
FAX: (0)203 117 0122  
E-mail:  
milan@mb-architects.co.uk

PROJECT: **PROPOSED RESIDENTIAL DEVELOPMENT**  
**Carpenters Arms, 105 Kings Cross Rd**  
**LONDON - WC1X 9LR**

CLIENT: **MENDOZA LTD**

DWG TITLE: **Proposed Third Floor Plan**

DWG NO: **PP 834 / 204**

DATE: 08.05.2015

SCALE: 1:100 @ A3

DRAWN BY: