



1:50 scale @ A1 size
1:100 scale @ A3 size


Drawn By	MBD	Client	Ashley Associates
Date	Nov 2014	Job Title	61 Neal St PROPOSED GRD FLR REAR EXTENSION
Scale	1:50	Drawing Title	EXISTING & PROPOSED GRD FLR PLAN & REAR ELEVATIONS
Plot Date	FEB 2015	Dwg. No.	20014/201295/02
File Name		Issue	B
© copyright : MD DESIGN ASSOCIATES 1995 Note: All dimensions must be checked on site and not scaled from this drawing.		<p>DESIGN ASSOCIATES Architects & Designers</p> <p>15 Swains Close Tadley, Hants RG 26 4NF 01898154531</p>	

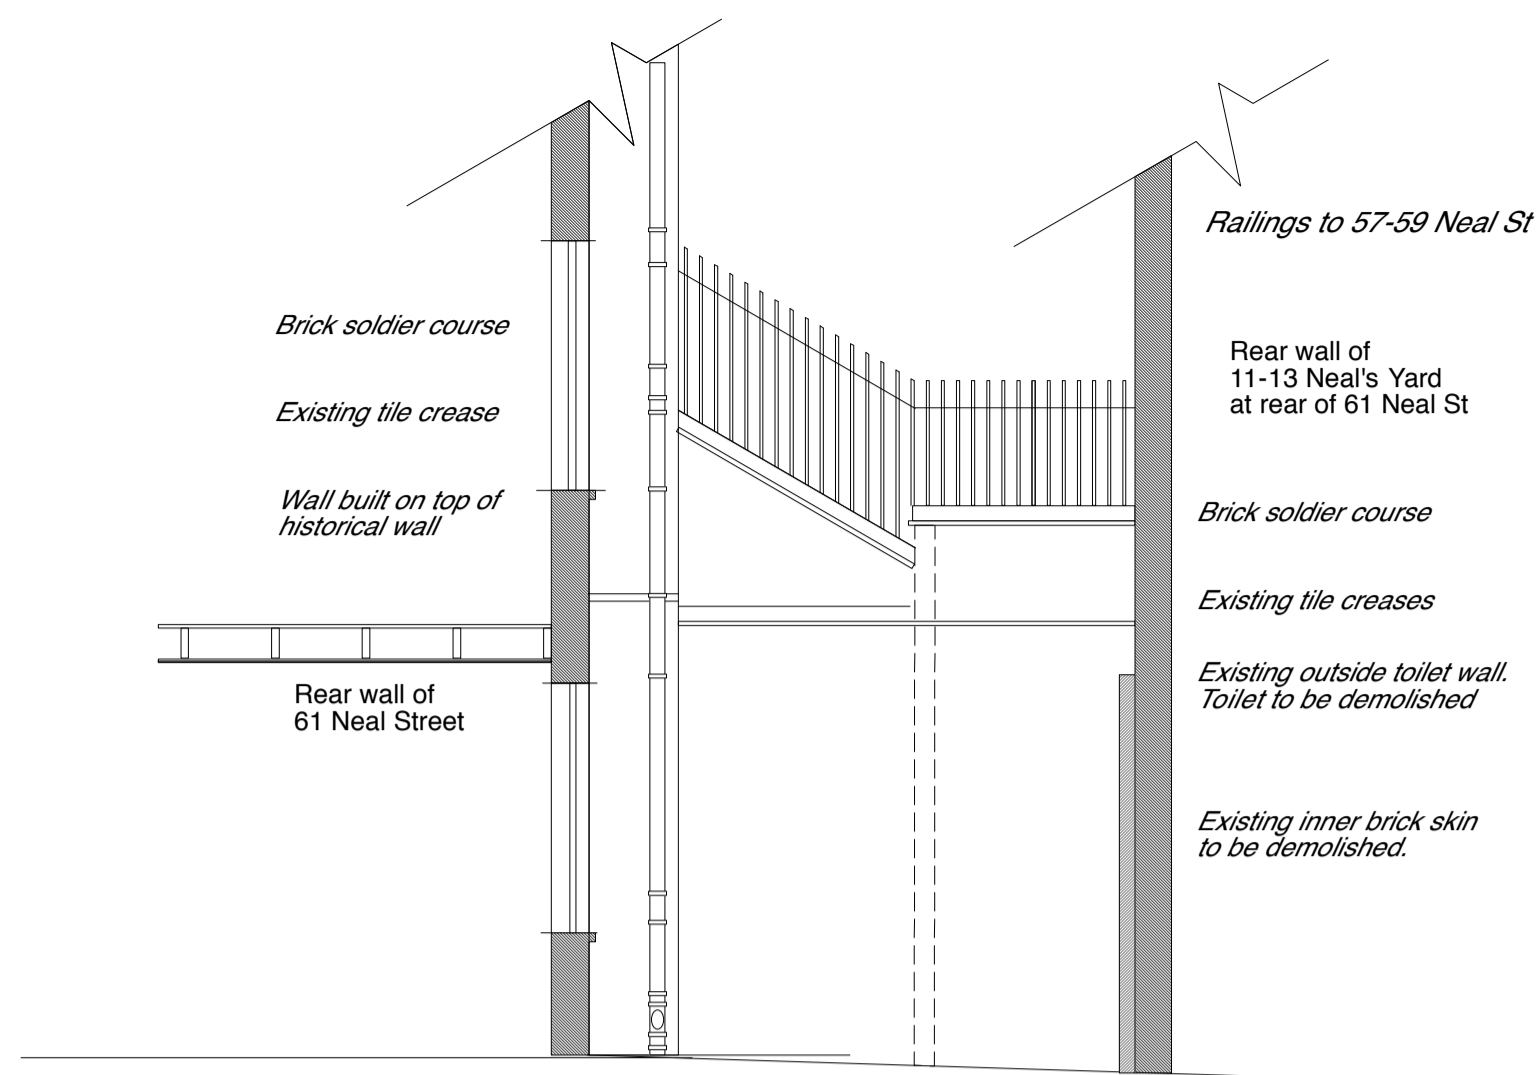


EXISTING LEFT FLANK WALL
View AA

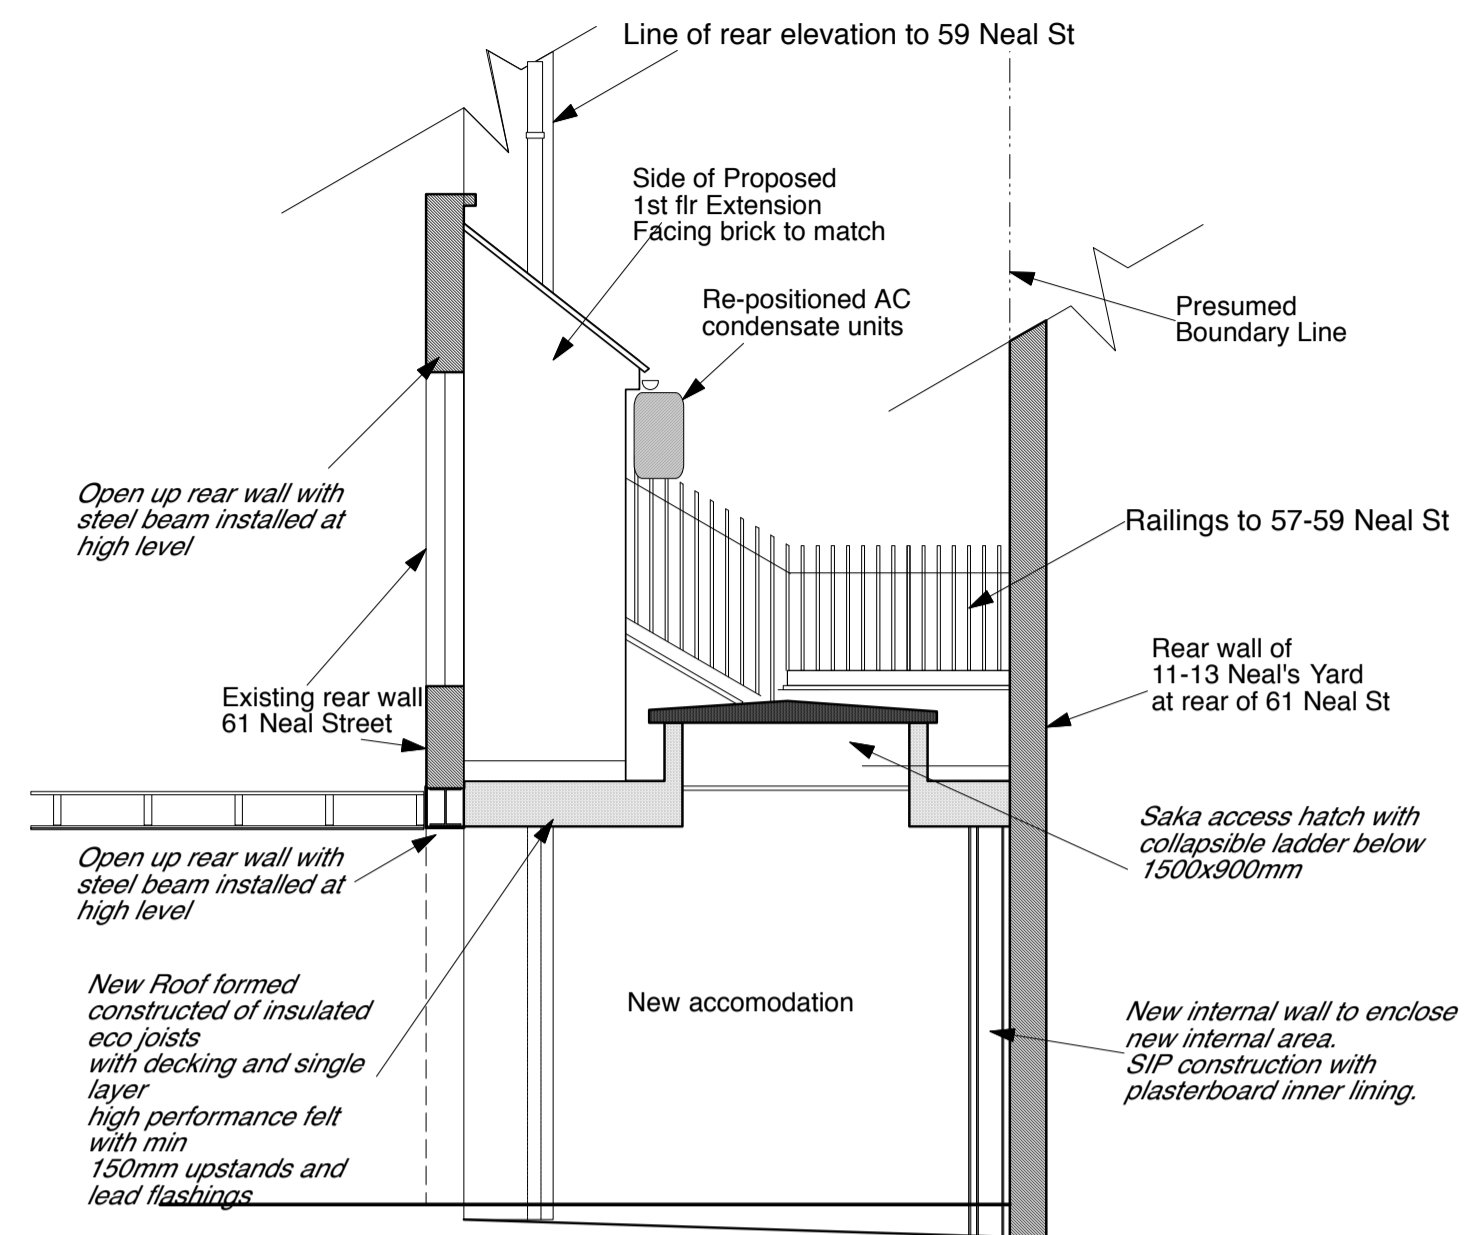


PROPOSED LEFT FLANK WALL
View AA

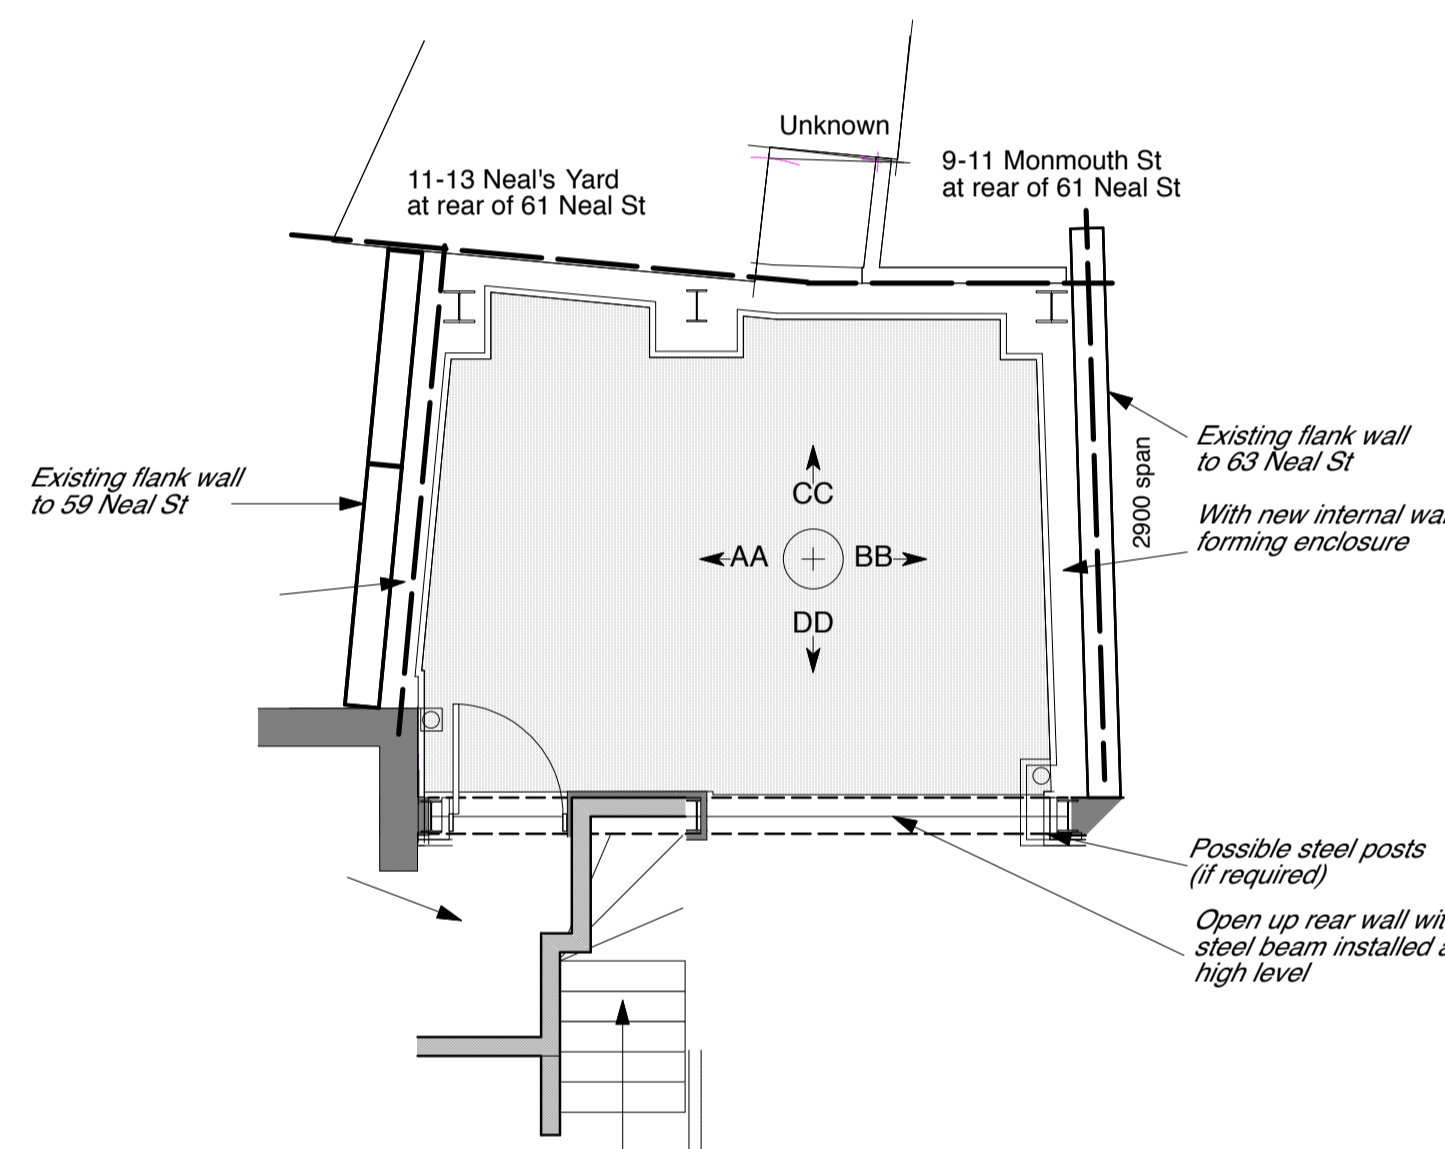


KEY TO SECTIONAL VIEWS

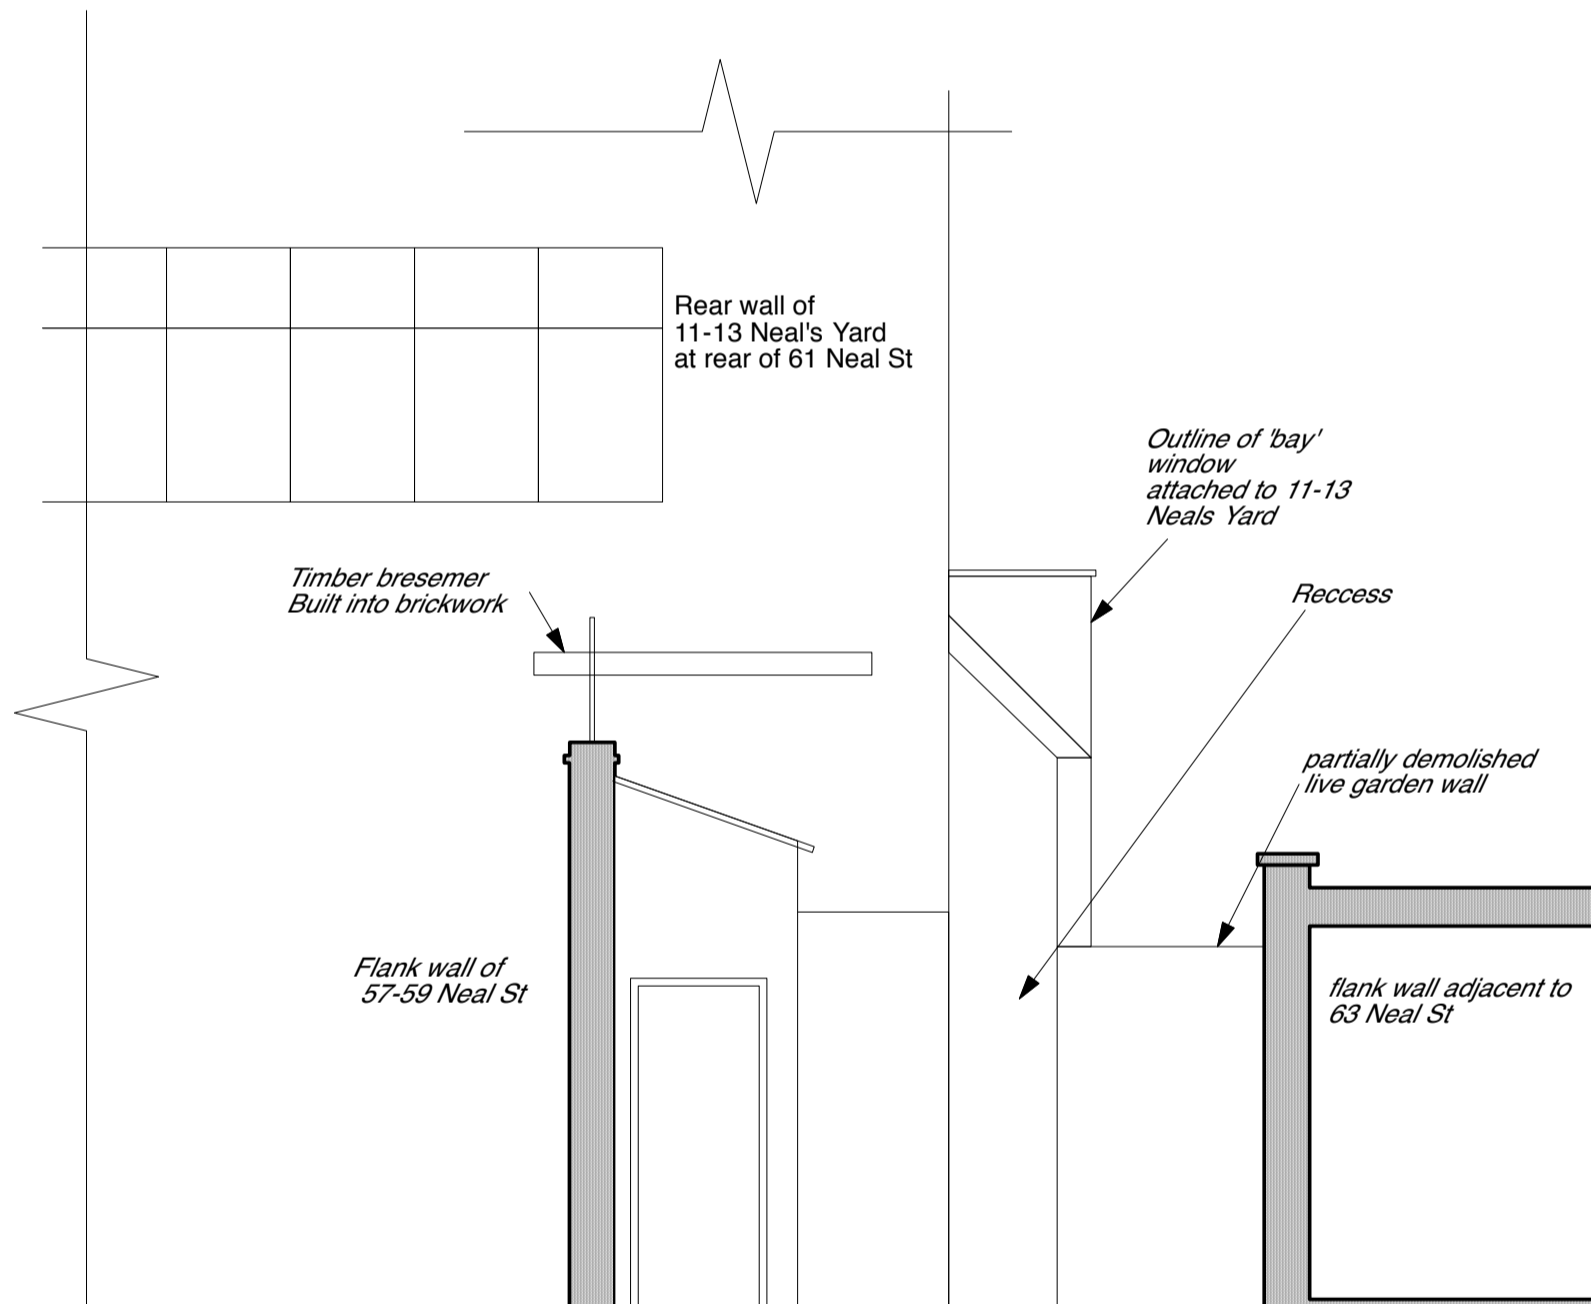


EXISTING REAR WALL
View CC

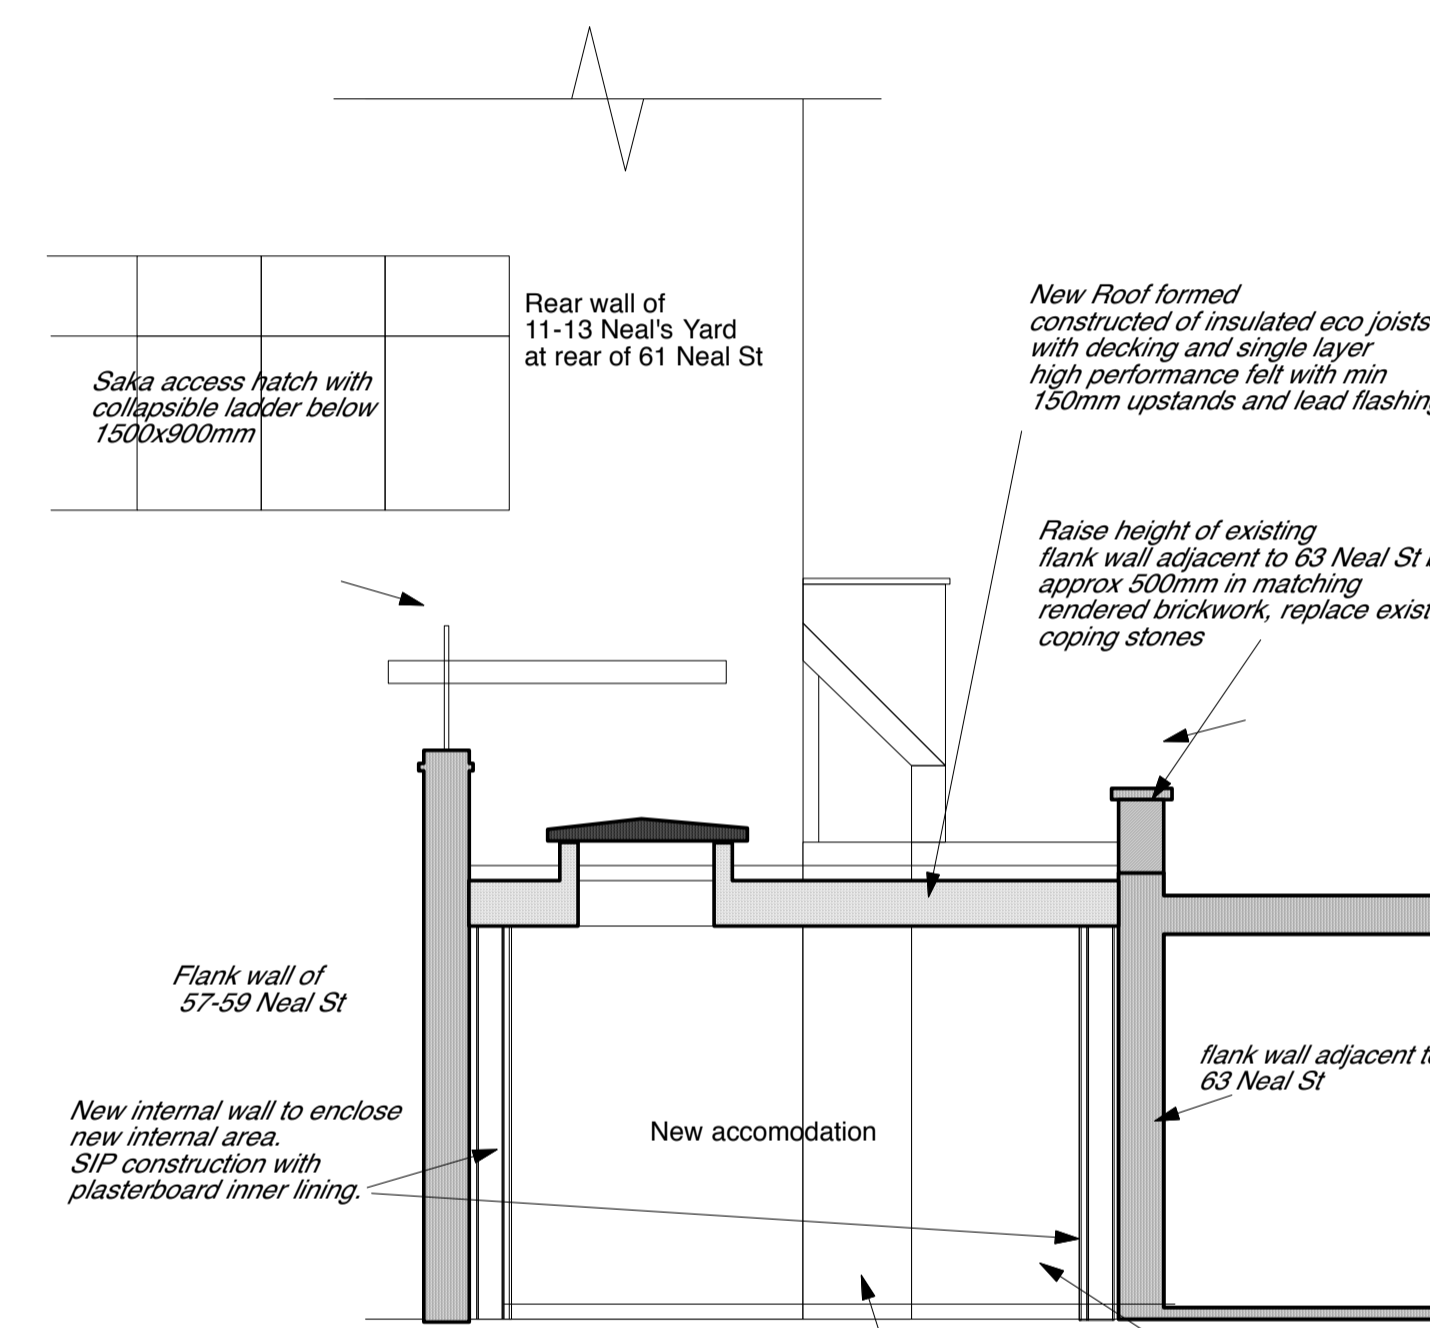


PROPOSED REAR WALL
View CC

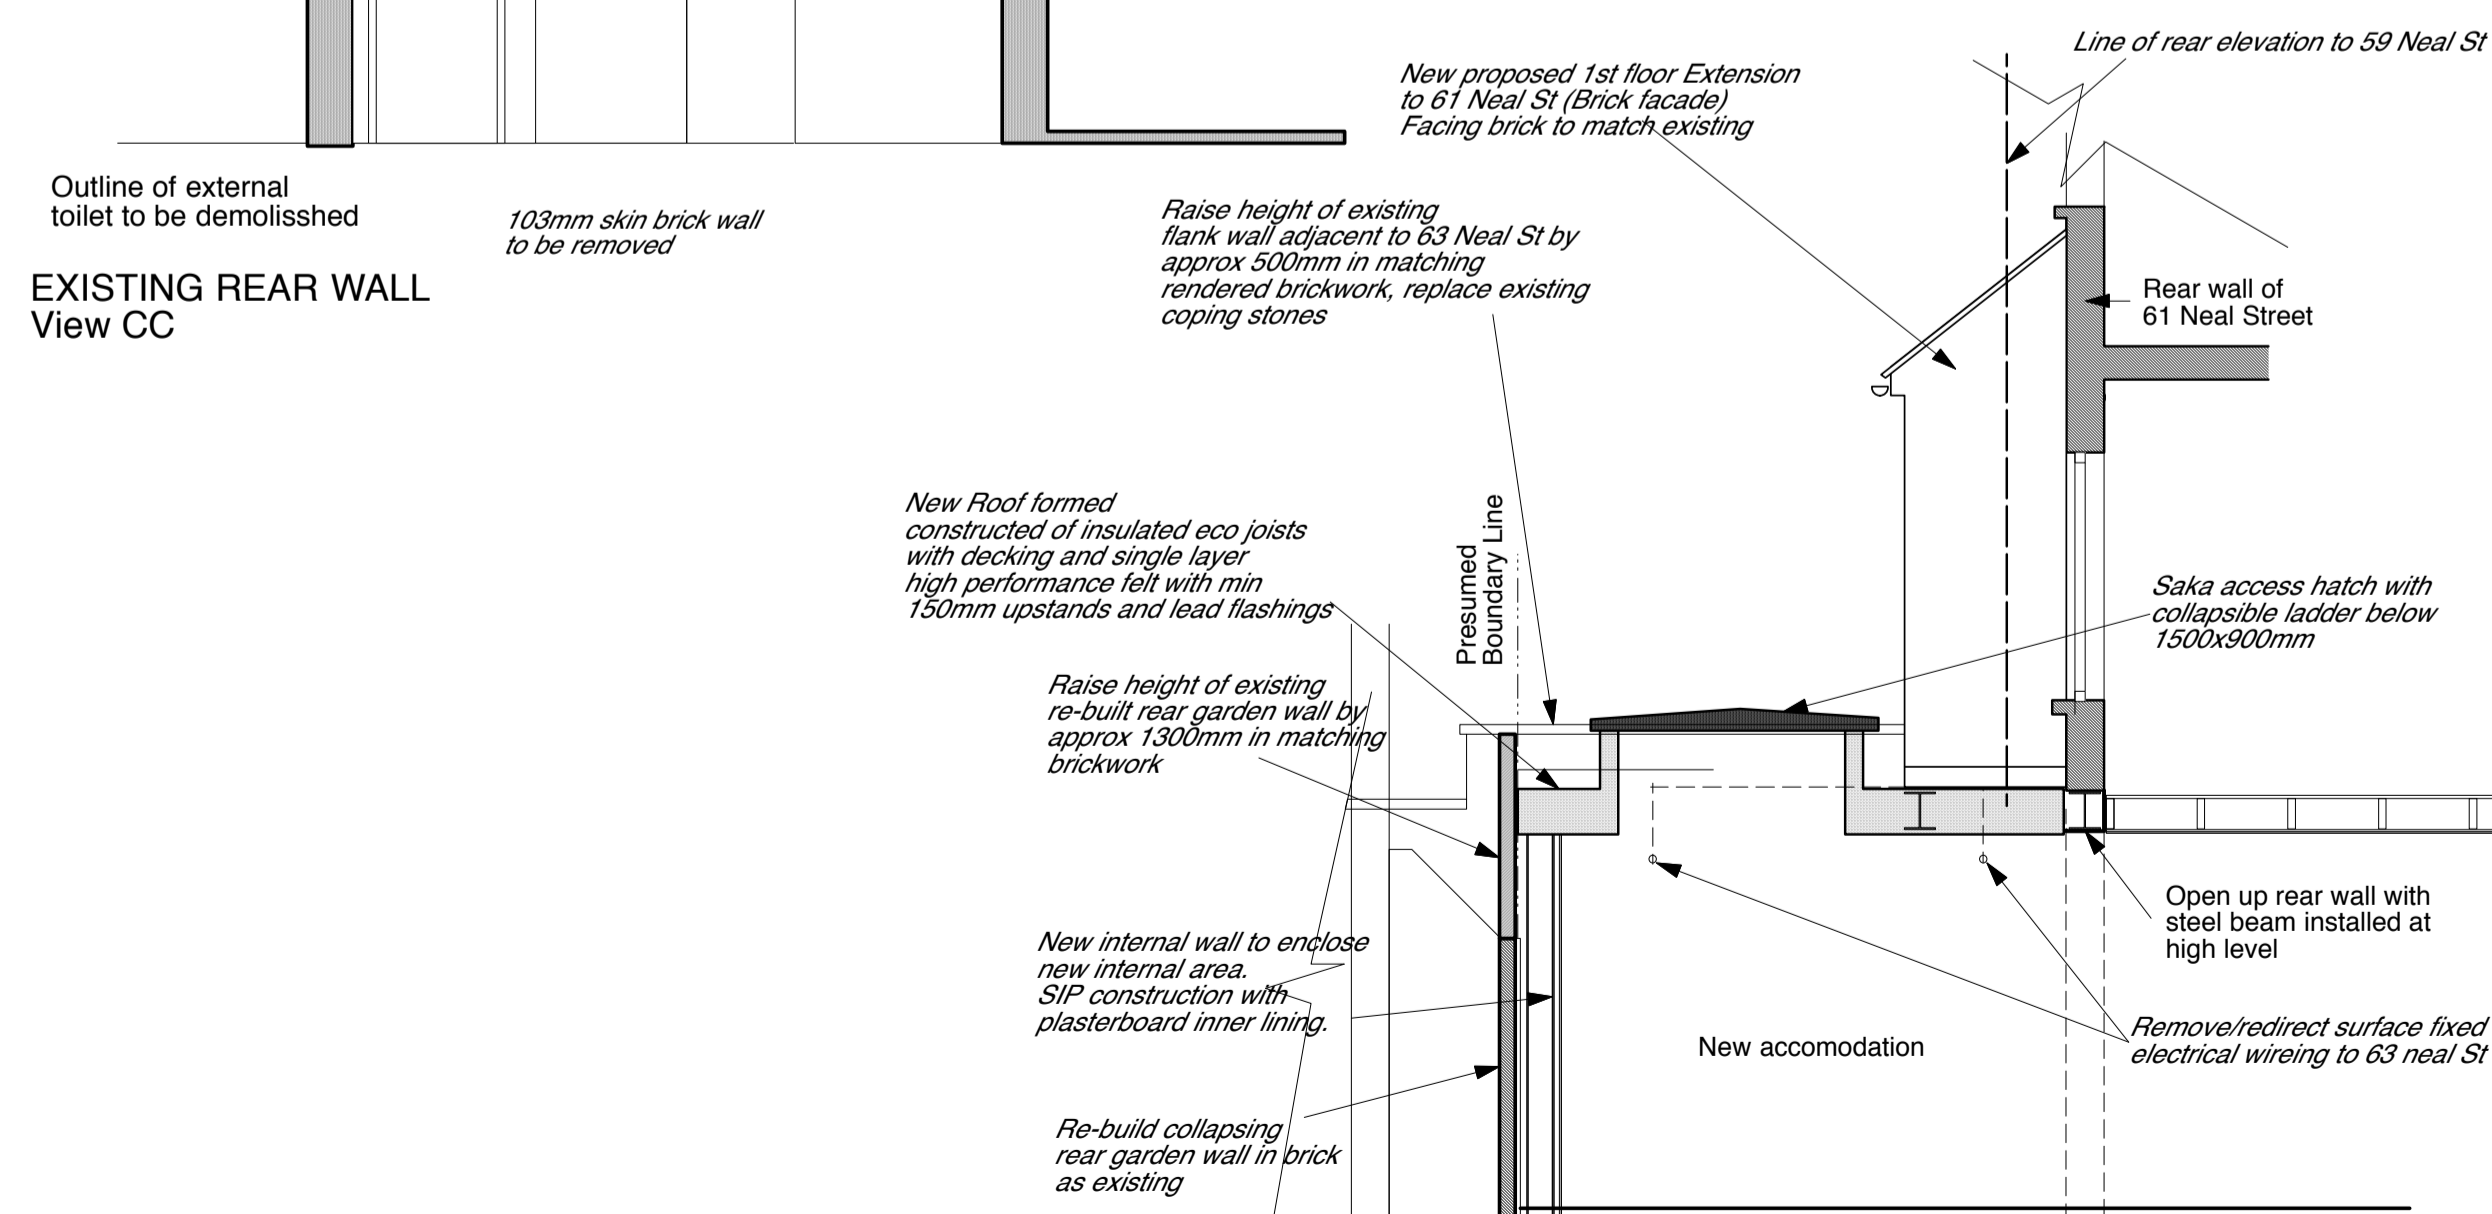

PROPOSED RIGHT FLANK WALL
View BB

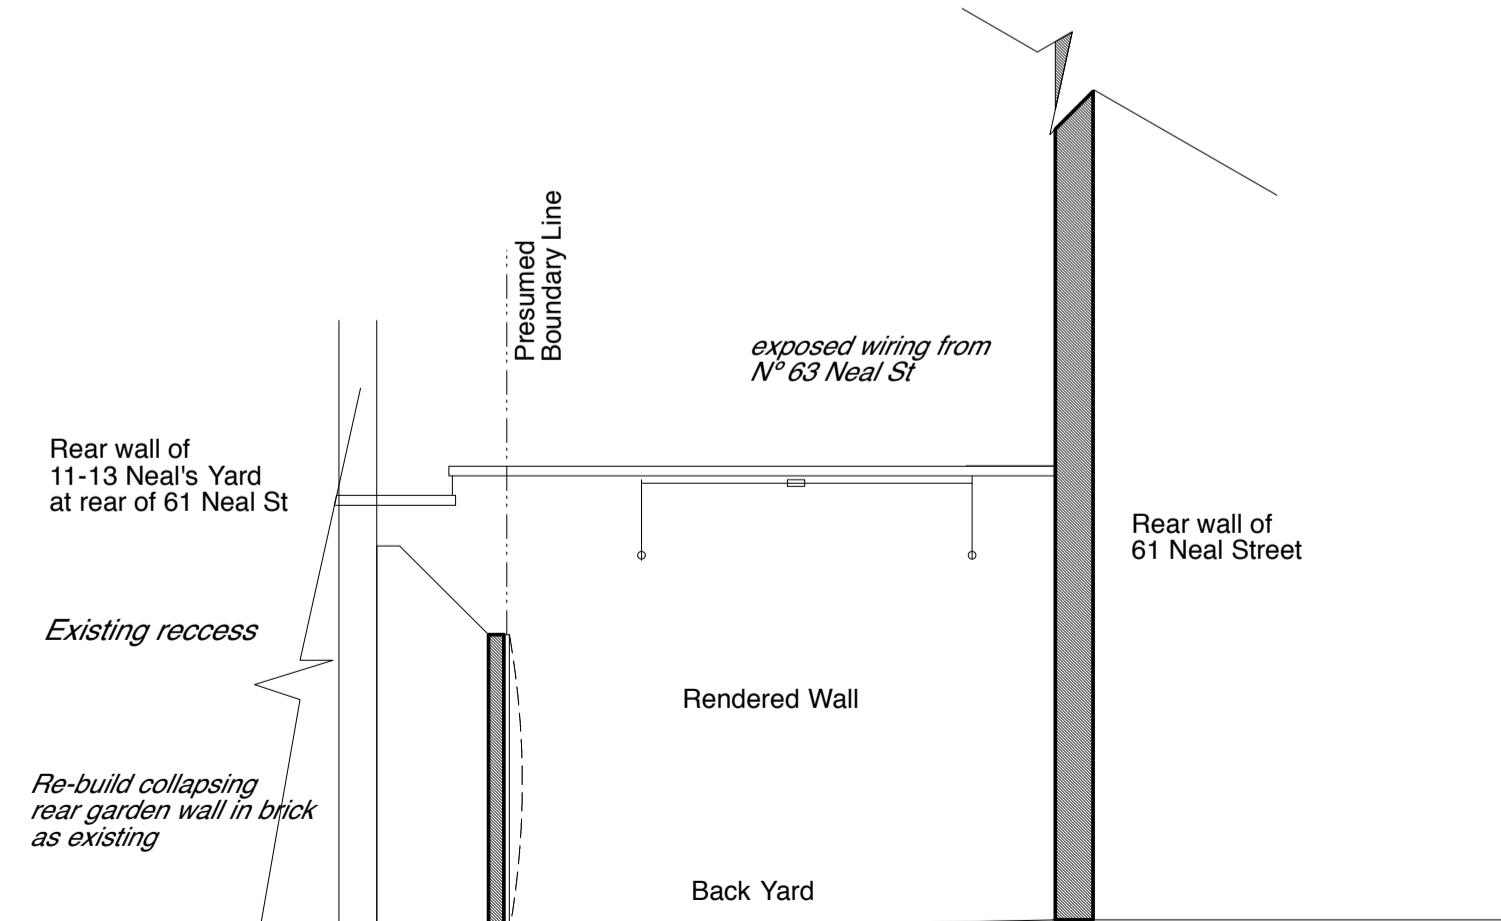

EXISTING RIGHT FLANK WALL
View BB

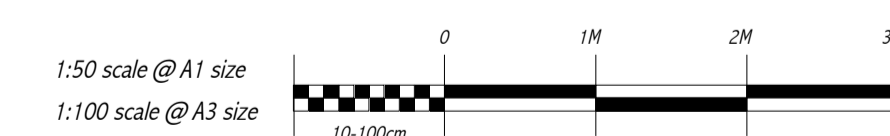

Drawn By	MBD	Client	Ashley Associates
Date	Nov 2014	Job Title	61 Neal St PROPOSED GRD FLR REAR EXTENSION
Scale	1:50	Drawing Title	EXISTING & PROPOSED SECTIONAL ELEVATIONS
Plot Date	Nov 2014	Dwg. No.	20014/201295/04
File Name		Issue	B
© copyright : MD DESIGN ASSOCIATES 1995 Note: All dimensions must be checked on site and not scaled from this drawing.			

DESIGN ASSOCIATES
Architects & Designers

15 Swains Close
Tadley, Hants
RG26 4NF
01189819631